


Area of work

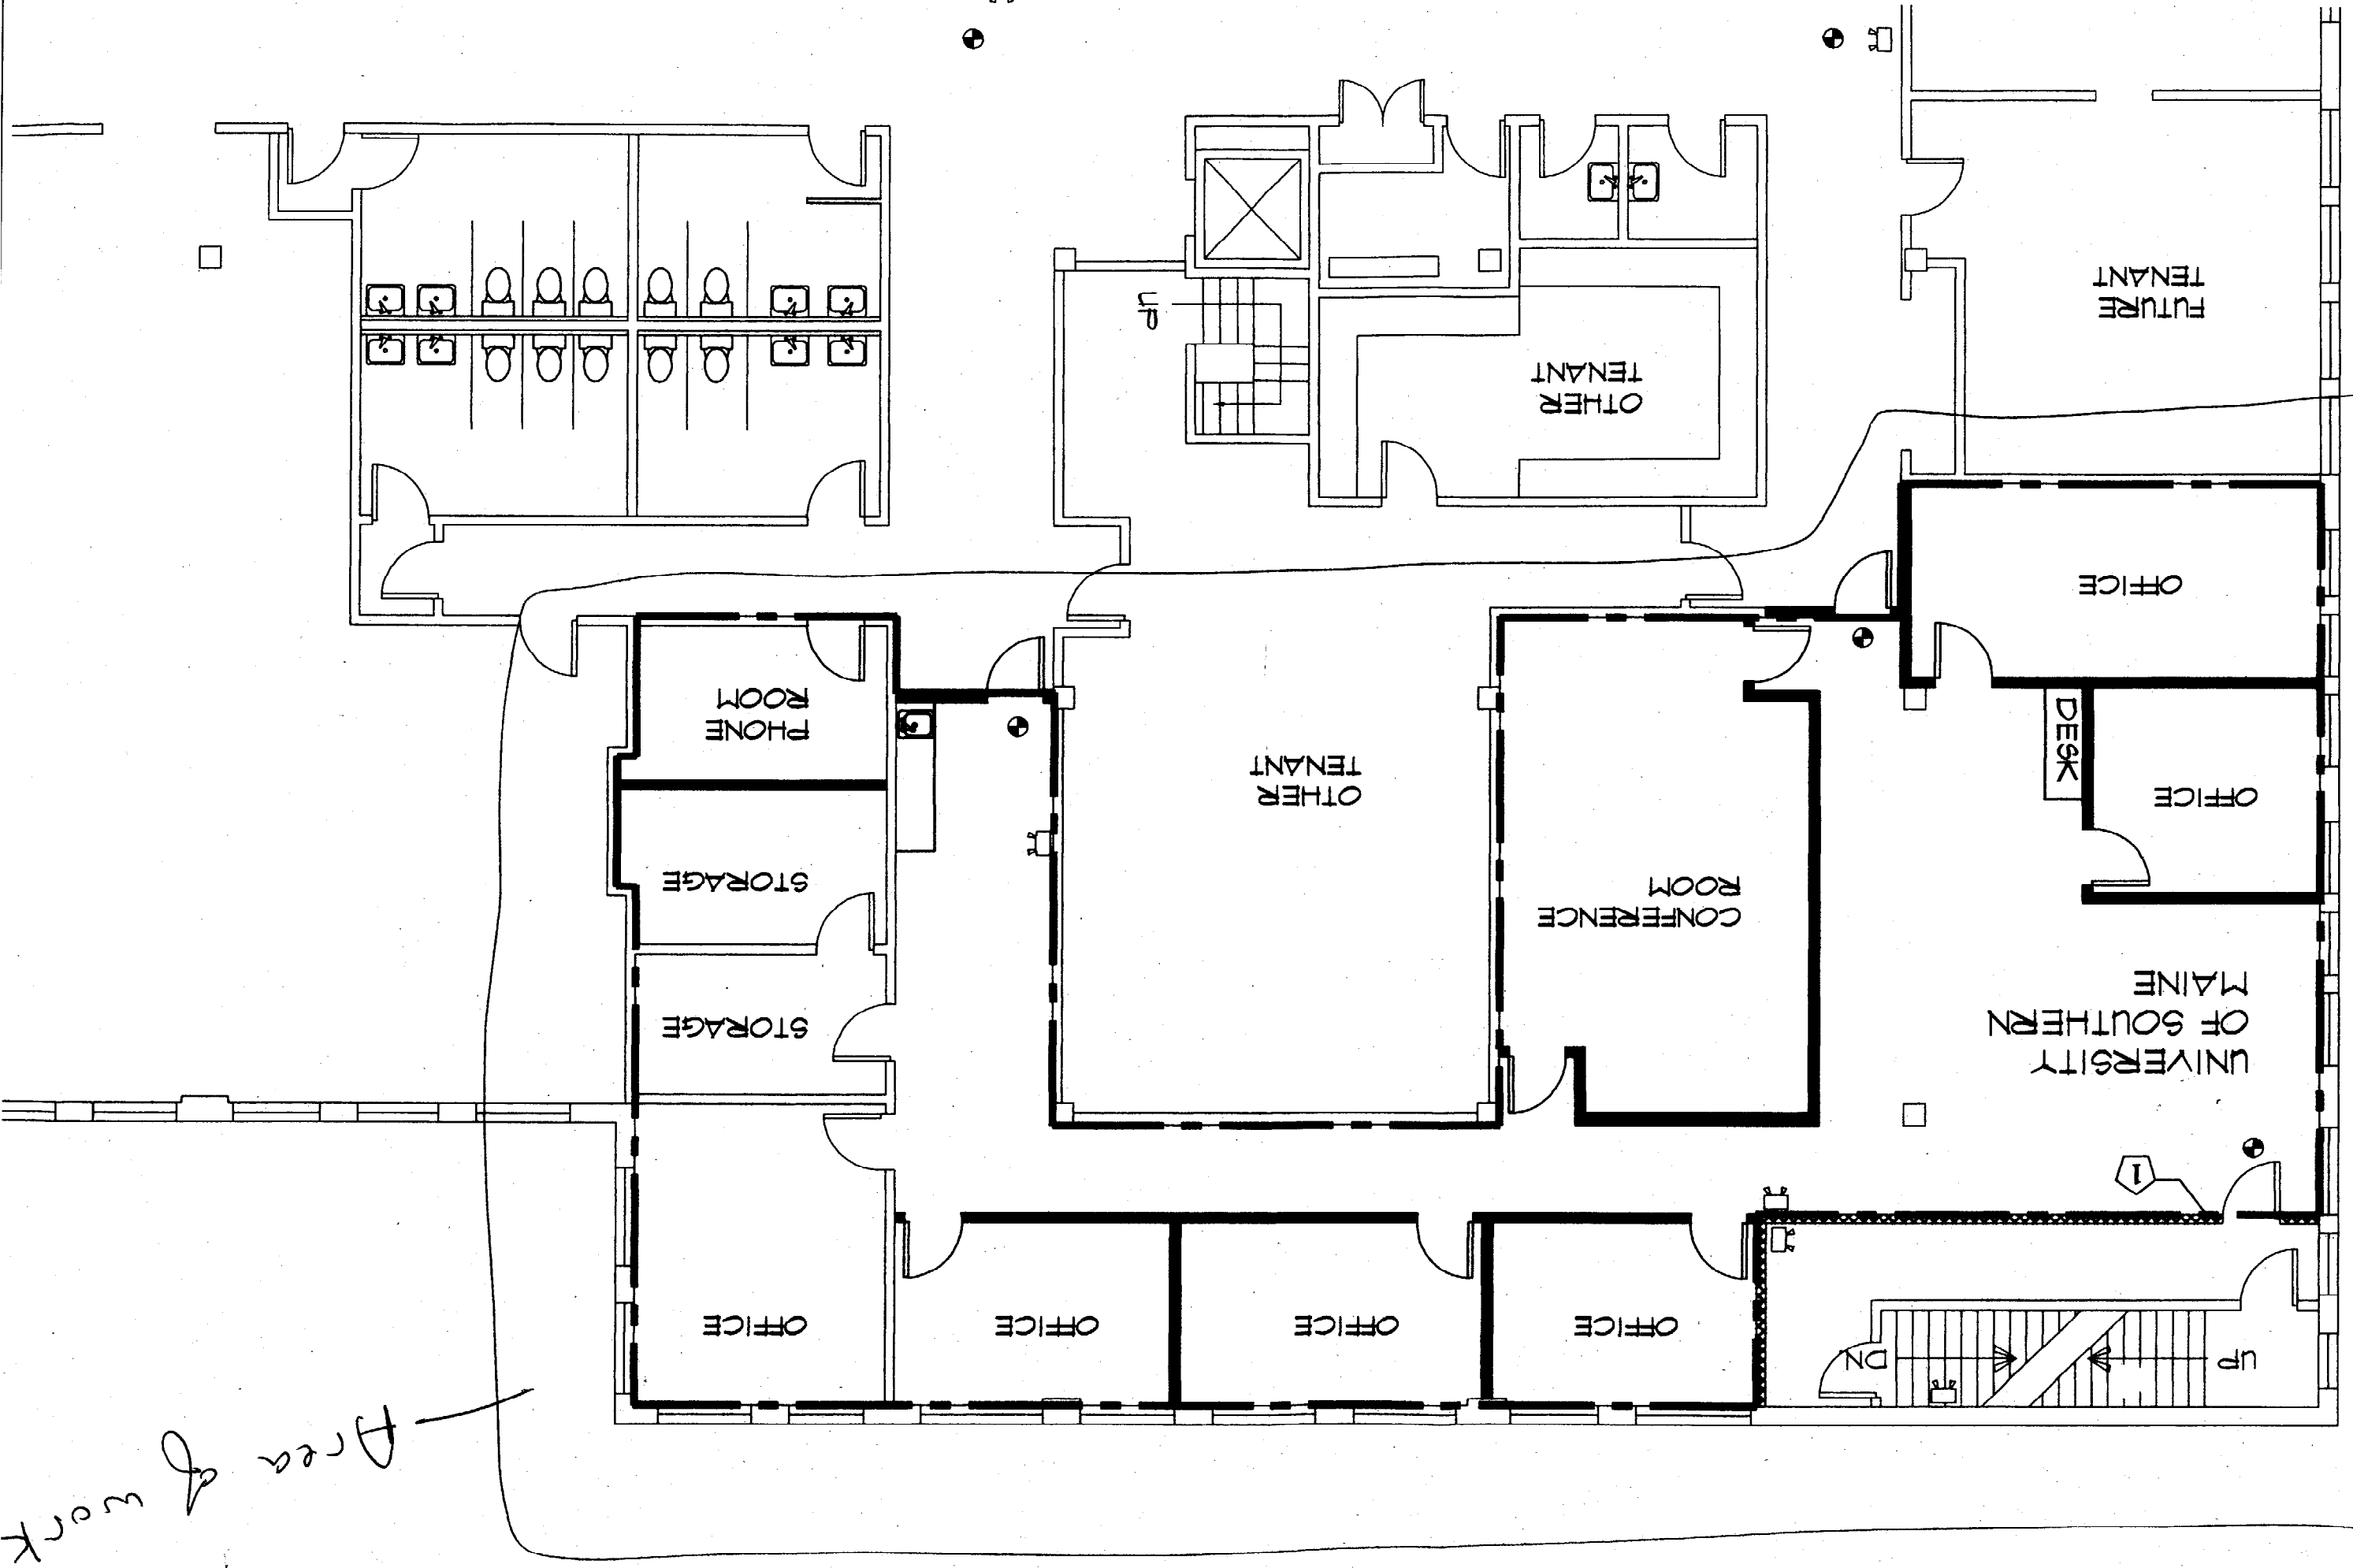

FUTURE  
TENANT

OTHER  
TENANT

UP

OFFICE

DESK

OFFICE

CONFERENCE  
ROOM

OTHER  
TENANT

UNIVERSITY  
OF SOUTHERN  
MAINE

PHONE  
ROOM

STORAGE

STORAGE

OFFICE

OFFICE


OFFICE

OFFICE

UP

DN

1

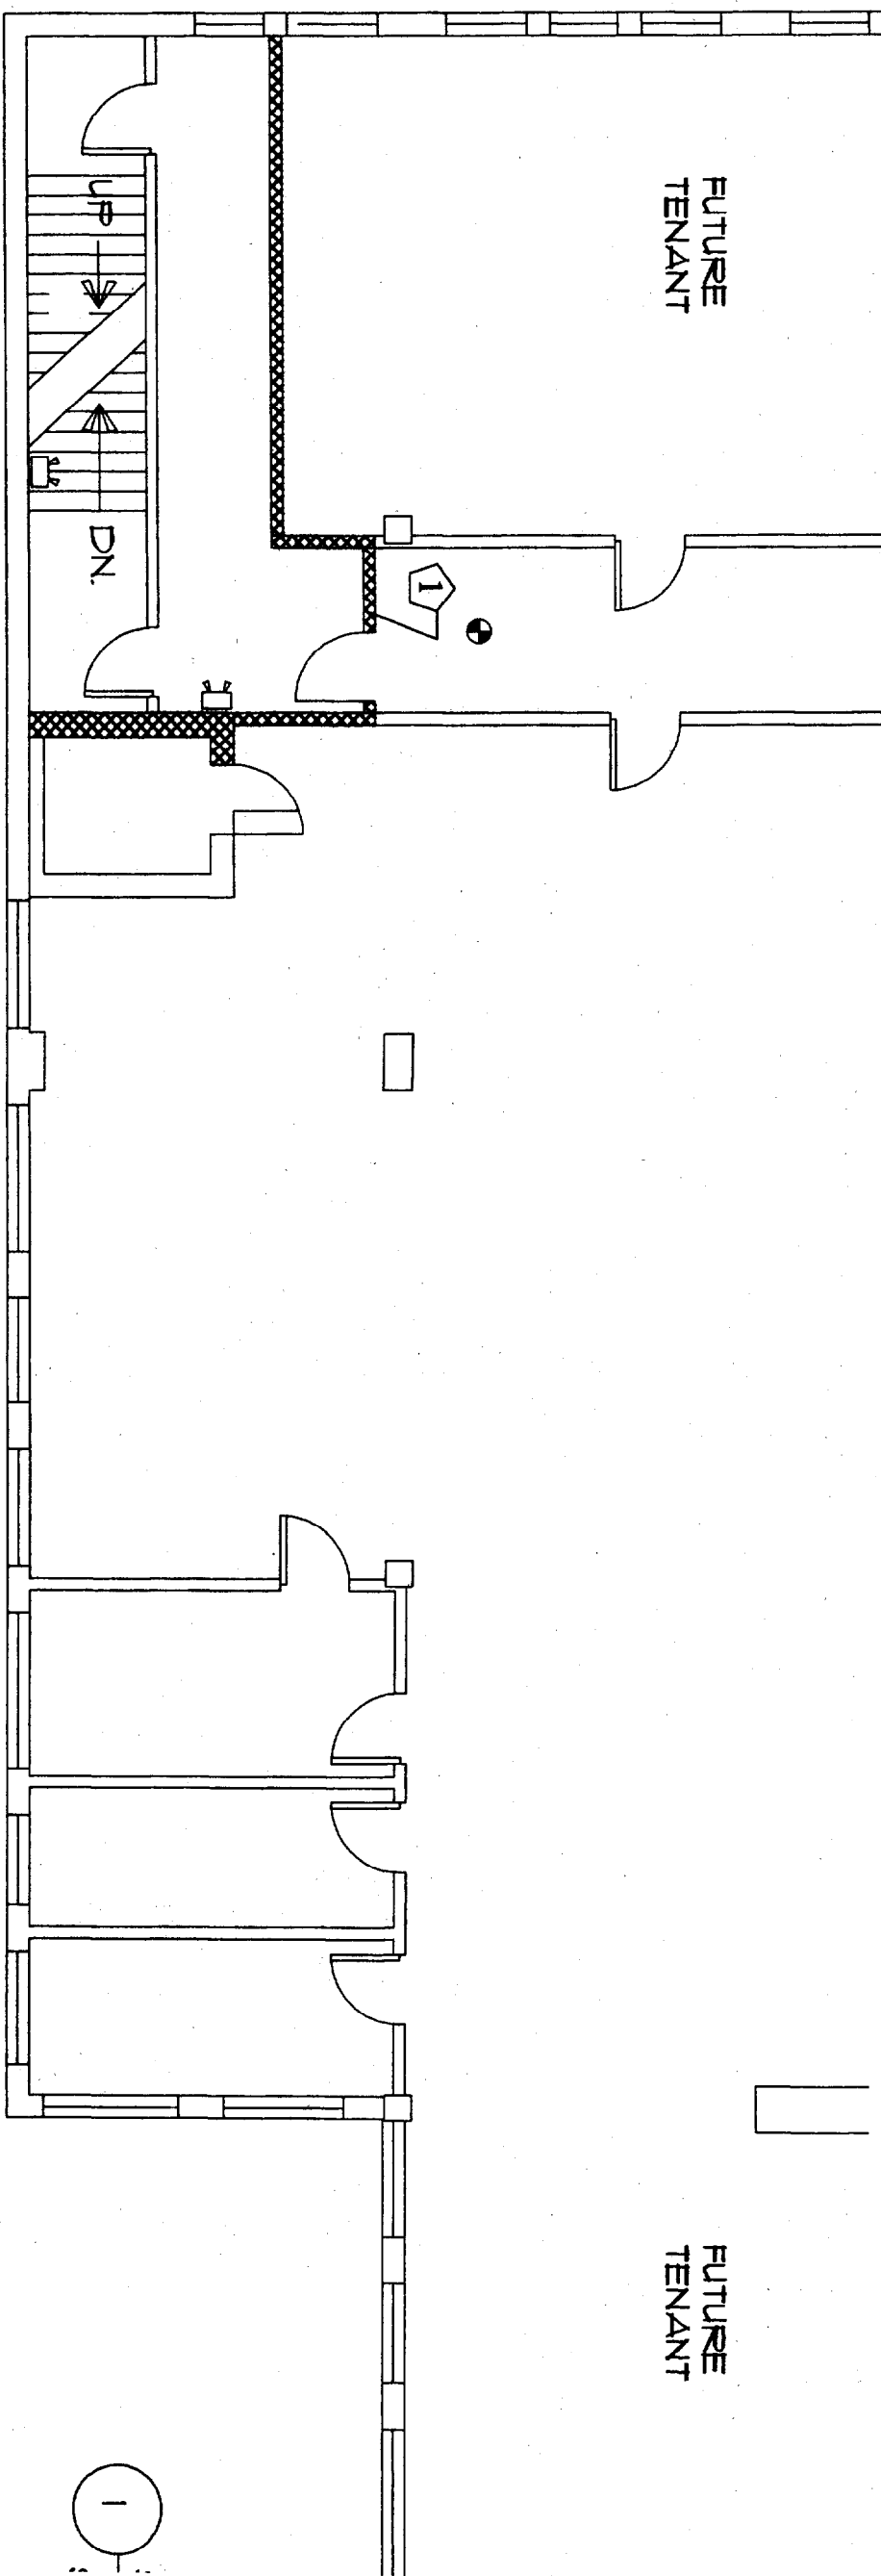







**GENERAL NOTE**


TYPICAL INTERIOR PARTITION WALL - METAL STUD W/ 5/8" G.B. EA. SIDE EXTENDING TO EXISTING PLASTER CEILING.

*16" O.C.*

**LEGEND**

- EXISTING WALL 
- NEW WALL 
- (1) HOUR RATED WALL 
- EMERGENCY LIGHT FIXTURE 
- ILLUMINATED EXIT SIGN 
- STRUCTURAL COLUMN 

**KEYED NOTES**

-  PULL STATION

1