

# DISPLAY THIS CARD ON PRINCIPAL FRONTAGE OF WORK CITY OF PORTLAND

## BUILDING INSPECTION

### PERMIT

Permit Number: 040017

Please Read  
Application And  
Notes, If Any,  
Attached

This is to certify that 49 Dartmouth Llc/Bailey Sign Company Inc.  
has permission to Office Complex w/new sign Pilates Sign  
AT 45 Dartmouth St Portland, ME 04103 127 A004001

provided that the person or persons firm or corporation accepting this permit shall comply with all of the provisions of the Statutes of Maine and of the Ordinances of the City of Portland regulating the construction, maintenance and use of buildings and structures, and of the application on file in this department.

Apply to Public Works for street line and grade if nature of work requires such information.


Notification of inspection must be given and when permission procured before this building or part thereof is started or otherwise exposed-in-4 HOUR NO. REQUIRED.

A certificate of occupancy must be procured by owner before this building or part thereof is occupied.

#### OTHER REQUIRED APPROVALS

Fire Dept. \_\_\_\_\_  
Health Dept. \_\_\_\_\_  
Appeal Board \_\_\_\_\_  
Other \_\_\_\_\_

Department Name

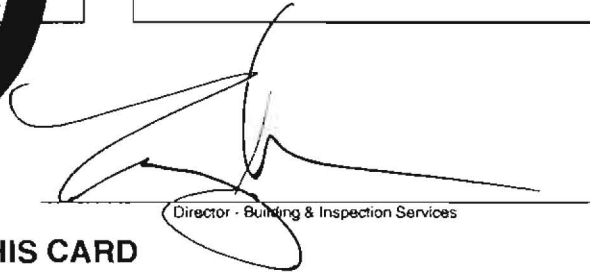  
Director - Building & Inspection Services

**PENALTY FOR REMOVING THIS CARD**

**City of Portland, Maine - Building or Use Permit Application**

389 Congress Street, 04101 Tel: (207) 874-8703, Fax: (207) 874-8716

Permit No: 04-0017	Issue Date: JAN 20 2004	CBL: 127 A004001
-----------------------	----------------------------	---------------------

Location of Construction: 45 Dartmouth St	Owner Name: 49 Dartmouth LLC	Owner Address: 715 Boylston St	Phone:
Business Name: NA	Contractor Name: Bailey Sign Company Inc.	Contractor Address: 9 Thomas Drive Westbrook	Phone: 2077742843
Lessee/Buyer's Name	Phone: NA	Permit Type: Signs - Permanent	Zone: B2b

Past Use: Office Complex	Proposed Use: Office Complex w/new sign for Pilates 25 sq foot sign	Permit Fee: \$80.00	Cost of Work: \$0.00	CEO District: 3
Proposed Project Description: Office Complex w/new sign for Pilates 25 sq foot sign		FIRE DEPT: <input checked="" type="checkbox"/> Approved <input checked="" type="checkbox"/> Denied Signature: <i>[Signature]</i>	INSPECTION: Use Group. U Type. SIGN BOCA 1999 Signature: <i>[Signature]</i>	

PEDESTRIAN ACTIVITIES DISTRICT (P.A.D.)	
Action: <input type="checkbox"/> Approved <input type="checkbox"/> Approved w/Conditions <input type="checkbox"/> Denied	Signature: _____ Date: _____

Permit Taken By: Idobson	Date Applied For: 01/07/2004	<b>Zoning Approval</b>		
-----------------------------	---------------------------------	------------------------	--	--

<p>1. This permit application does not preclude the Applicant(s) from meeting applicable State and Federal Rules.</p> <p>2. Building permits do not include plumbing, septic or electrical work.</p> <p>3. Building permits are void if work is not started within six (6) months of the date of issuance. False information may invalidate a building permit and stop all work..</p>	<p>Special Zone or Reviews</p> <p><input type="checkbox"/> Shoreland</p> <p><input type="checkbox"/> Wetland</p> <p><input type="checkbox"/> Flood Zone</p> <p><input type="checkbox"/> Subdivision</p> <p><input type="checkbox"/> Site Plan</p> <p>Maj <input type="checkbox"/> Minor <input type="checkbox"/> MM <input type="checkbox"/></p> <p>Date: <i>1/12/04</i></p>	<p>Zoning Appeal</p> <p><input type="checkbox"/> Variance</p> <p><input type="checkbox"/> Miscellaneous</p> <p><input type="checkbox"/> Conditional Use</p> <p><input type="checkbox"/> Interpretation</p> <p><input type="checkbox"/> Approved</p> <p><input type="checkbox"/> Denied</p> <p>Date: _____</p>	<p>Historic Preservation</p> <p><input checked="" type="checkbox"/> Not in District or Landmark</p> <p><input type="checkbox"/> Does Not Require Review</p> <p><input type="checkbox"/> Requires Review</p> <p><input type="checkbox"/> Approved</p> <p><input type="checkbox"/> Approved w/Conditions</p> <p><input type="checkbox"/> Denied</p> <p>Date: <i>[Signature]</i></p>
---	--	---	---

**CERTIFICATION**

I hereby certify that I am the owner of record of the named property, or that the proposed work is authorized by the owner of record and that I have been authorized by the owner to make this application as his authorized agent and I agree to conform to all applicable laws of this jurisdiction. In addition, if a permit for work described in the application is issued, I certify that the code official's authorized representative shall have the authority to enter all areas covered by such permit at any reasonable hour to enforce the provision of the code(s) applicable to such permit.

SIGNATURE OF APPLICANT	ADDRESS	DATE	PHONE
RESPONSIBLE PERSON IN CHARGE OF WORK, TITLE	DATE	PHONE	

<b>Location of Construction:</b> 45 Dartmouth St	<b>Owner Name:</b> 49 Dartmouth Llc	<b>Owner Address:</b> 715 Boylston St	<b>Phone:</b>
<b>Business Name:</b> NA	<b>Contractor Name:</b> Bailey Sign Company Inc.	<b>Contractor Address:</b> 9 Thomas Drive Westbrook	<b>Phone</b> 2077742843
<b>Lessee/Buyer's Name</b>	<b>Phone:</b> NA	<b>Permit Type:</b> Signs - Permanent	<b>Zone:</b>

<b>Dept:</b> Zoning	<b>Status:</b> Approved	<b>Reviewer:</b> Marge Schmuckal	<b>Approval Date:</b> 01/12/2004
<b>Note:</b> 1/12/04 2002 was a yoga studio - '97 had a permit for martial arts studio - use ok			<b>Ok to Issue:</b> <input checked="" type="checkbox"/>
<b>Dept:</b> Building	<b>Status:</b> Approved with Conditions	<b>Reviewer:</b> Tammy Munson	<b>Approval Date:</b> 01/16/2004
<b>Note:</b> 1) Signage Installation to comply with Chapter 31 BOCA 1999			<b>Ok to Issue:</b> <input checked="" type="checkbox"/>

### CERTIFICATION

I hereby certify that I am the owner of record of the named property, or that the proposed work is authorized by the owner of record and that I have been authorized by the owner to make this application as his authorized agent and I agree to conform to all applicable laws of this jurisdiction. In addition, if a permit for work described in the application is issued, I certify that the code official's authorized representative shall have the authority to enter all areas covered by such permit at any reasonable hour to enforce the provision of the code(s) applicable to such permit.

\_\_\_\_\_  
SIGNATURE OF APPLICAN

\_\_\_\_\_  
ADDRESS

\_\_\_\_\_  
DATE

\_\_\_\_\_  
PHO

\_\_\_\_\_  
RESPONSIBLE PERSON IN CHARGE OF WORK, TIT

\_\_\_\_\_  
DATE

\_\_\_\_\_  
PHO

X-3



# Signage/Awning Permit Application

If you or the property owner owes real estate or personal property taxes or user charges on any property within the City, payment arrangements must be made before permits of any kind are accepted.

Location/Address of Construction: <u>49 Dartmouth Street Portland ME 04101</u>		
Total Square Footage of Proposed Structure <u>127 A 004 254</u>	Square Footage of Lot <u>20,700</u>	
Tax Assessor's Chart, Block & Lot Chart#      Block#      Lot#	Owner: <u>Could Associates</u>	Telephone: <u>617-266-4040</u>
Lessee/Buyer's Name (If Applicable) <u>Portland Pilates</u> <u>49 Dartmouth Street</u> <u>2nd Floor</u> <u>Portland, ME 04101</u>	Applicant name, address & telephone: <u>Bailey Sign Co. 2-00</u> <u>9 Thomas Drive</u> <u>Westbrook, ME 04092</u> <u>774-2843</u>	Total s.f. of signage x <del>\$1.00</del> per s.f. plus \$30.00 = Total Fee: <u>\$ 80.00</u> Awning Fee = Cost Of Work: \$ _____ Total Fee: \$ _____
Current use: <u>Office Complex</u>		
If the location is currently vacant, what was prior use: <u>N/A</u>		
Approximately how long has it been vacant: <u>N/A</u>		
Proposed use: <u>Office Complex</u>		
Project description: <u>Install tenant sign "Portland Pilates"</u>		
Contractor's name, address & telephone: <u>Bailey Sign Company Inc.</u>		
Who should we contact when the permit is ready: <u>Bailey Sign Company Inc.</u>		
Mailing address: <u>9 Thomas Drive</u> <u>Westbrook, ME 04092 774-2843 ext. 103</u>		
We will contact you by phone when the permit is ready. You must come in and pick up the permit and review the requirements before starting any work, with a Plan Reviewer. <b>A stop work order will be issued and a \$100.00 fee if any work starts before the permit is picked up.</b> PHONE: <u>774-2843 ext 103</u>		

IF THE REQUIRED INFORMATION IS NOT INCLUDED IN THE SUBMISSIONS THE PERMIT WILL BE AUTOMATICALLY DENIED AT THE DISCRETION OF THE BUILDING/PLANNING DEPARTMENT. WE MAY REQUIRE ADDITIONAL INFORMATION IN ORDER TO APPROVE THIS PERMIT.

I hereby certify that I am the Owner of record of the named property, or that the owner of record authorizes the proposed work and that I have been authorized by the owner to make this application as his/her authorized agent. I agree to conform to all applicable laws of this jurisdiction. In addition, if a permit for work described in this application is issued, I certify that the Code Official's authorized representative shall have the authority to enter all areas covered by this permit at any reasonable hour to enforce the provisions of the codes applicable to this permit.

Signature of applicant: <u>Judy Tainor Bailey Sign Co.</u>	Date: <u>1-2-04</u>
--	---------------------

**This is NOT a permit, you may not commence ANY work until the permit is issued.**



## CHECKLIST FOR SIGN/AWNING APPLICATION

Applicants for a sign or awning permit are required to submit the following information to the Code Enforcement Office at the time of application:

- Certificate of Liability listing the City as additional insured if any portion of the sign abuts or encroaches on any public right of way, or can fall into any public right of way. Amount must equal \$400,000.00.
- Letter of permission from the owner indicating the permissions granted and the tenant/space building frontage.
- A sketch plan of lot, indicating location of buildings, driveways, and any abutting streets or rights of way, lengths of building frontages, street frontages, and all existing setbacks. Indicate on the plan all existing and proposed signs with their dimensions and specific locations.
- A sketch or photo of any proposed sign(s) indicating content, dimensions, materials, source of illumination, and construction method, as well as specifics of installation/attachment.
- Certificate of Flammability required for awning or canopy at time of application.
- UL# required for lighted signs at the time of Final Inspection. Failure to provide this information will invalidate the Sign Permit.
- Pre-Application Questionnaire completed and attached. Photos of existing signage attached.

**Permit Fee for signage or awning-with-signage:  
\$30.00 plus \$1.00 per square foot of sign.**

**Permit Fee for awning-without-signage is based on cost of work:  
\$30.00 for the first \$1,000.00, plus \$7.00 for each additional \$1,000.000.**



SIGNAGE/AWNING PRE-APPLICATION QUESTIONNAIRE

PLEASE ANSWER ALL QUESTIONS

ADDRESS: 49 Dartmouth Street ZONE: B-2

CBL: \_\_\_\_\_

SINGLE TENANT LOT? YES \_\_\_\_\_ NO  MULTI TENANT LOT? YES  NO \_\_\_\_\_

MORE THAN ONE SIGN TOTAL WITH PROPOSED SIGN? YES \_\_\_\_\_ NO

INFORMATION ON PROPOSED SIGN(S):

FREESTANDING (e.g., pole) SIGN? YES \_\_\_\_\_ NO  DIMENSIONS PROPOSED: \_\_\_\_\_

BLDG. WALL SIGN? (attached to bldg) YES  NO \_\_\_\_\_ DIMENSIONS PROPOSED: 2'6" X 10' = 25#

INFORMATION ON ALREADY EXISTING AND PERMITTED SIGN(S): - existing Tenant "Keller/Williams"

FREESTANDING (e.g., pole) SIGN? YES \_\_\_\_\_ NO  DIMENSIONS: \_\_\_\_\_

BLDG. WALL SIGN(attached to bldg) ? YES \_\_\_\_\_ NO  DIMENSIONS: \_\_\_\_\_

AWNING? YES  NO \_\_\_\_\_ DIMENSIONS: 5'8" X 1'9" (graphics on non-illuminated Awning)

LOT FRONTAGE (FEET): 100' - (Forest Ave) 207' (Dartmouth St)

TENANT/ALLOCATED BUILDING SPACE FRONTAGE (FEET): 30' X 1.5' = 45#

AWNING YES \_\_\_\_\_ NO  IS AWNING BACKLIT? YES \_\_\_\_\_ NO \_\_\_\_\_

HEIGHT OF AWNING: \_\_\_\_\_ LENGTH OF AWNING: \_\_\_\_\_ DEPTH: \_\_\_\_\_

IS THERE ANY COMMUNICATION, MESSAGE, TRADEMARK OR SYMBOL ON IT? YES \_\_\_\_\_ NO \_\_\_\_\_

IF YES, TOTAL S.F. OF PANELS WITH COMMUNICATIONS/MESSAGE/TRADEMARK/SYMBOL? \_\_\_\_\_ s.f.

A SITE SKETCH AND BUILDING SKETCH SHOWING EXACTLY WHERE EXISTING AND NEW SIGNAGE IS LOCATED MUST BE PROVIDED. SKETCHES AND/OR PICTURES OF PROPOSED SIGNAGE ARE ALSO REQUIRED.

SIGNATURE OF APPLICANT: Judy Trainor / Bailey Sign Co. DATE: 1-17-04

\*\*\*\*\* FOR OFFICE USE ONLY \*\*\*\*\*

Empty box for site and building sketches.



Just  
~~need~~  
yoga  
sign on  
door

2002 permit  
1997 permit for  
Martial Arts

same use



NO other signs



# Sidewalk Signs

## Design, Location, and Construction Standards

### Quantity

One sign per establishment for each street frontage having a public entrance, provided that all dimension and location standards are met. When standards would not otherwise permit a sign, a sign may consist of multiple listings.

### Sign Dimensions

Single Listing: Maximum width is 24 inches or such lesser width sufficient to retain 4 ½ feet of unobstructed sidewalk width perpendicular to major flows. Maximum height is 40 inches to top of sign in place. Minimum height is 30 inches to top of sign in place.

Multiple: Maximum width is 30 inches or such lesser width sufficient to retain 4 ½ feet of unobstructed sidewalk width perpendicular to major flows. Maximum height is 40 inches to top of sign in place. Minimum height is 30 inches to top of sign in place.

### Location

Minimum distance between signs is 20 feet. Maximum distance of sign from public entrance of advertiser is 20 feet. The City may vary these distances for exceptional physical circumstances where public safety and streetscape aesthetics will be maintained. However, under no circumstances shall signs obstruct vehicular stops, benches, fire hydrants, or other street visual amenities. Signs shall be located near the curb rather than the building face.

### Materials and Graphics

All signs shall be of an A-Frame type design, shall be constructed of durable, weather-resistant materials and finish, shall have no moving parts, and shall be non-electrified. All signs shall be maintained in a clean and original appearance. Sign materials, graphics, and finish shall be of a unified design and shall be compatible with the local streetscape. All signs shall have horizontal braces spanning each side of the sign to assure rigid support. Lettering shall be legible and consistent.

### Sign Removal

All signs shall be removed when the business is closed or while any snow or ice exists on the walk within eight feet of the sign in any direction.

### Insurance


No permit shall be issued unless the applicant has posted in advance with the City a Certificate of Liability listing the City as additional insured in the amount of \$400,000.00.

### Enforcement

A sign may be removed after notice to the owner and the permit, if issued, may be revoked if the sign does not conform to the standards herein.

For a sidewalk sign permit, come to City Hall, 389 Congress Street, Room 315, with:

- \_\_\_\_\_ Certificate of Liability Insurance
- \_\_\_\_\_ Drawing of sign showing dimensions and design work
- \_\_\_\_\_ Payment of \$30.00 plus \$1.00 per s.f. of signage.
- \_\_\_\_\_ Complete application with pre-application questionnaire and checklist completed.

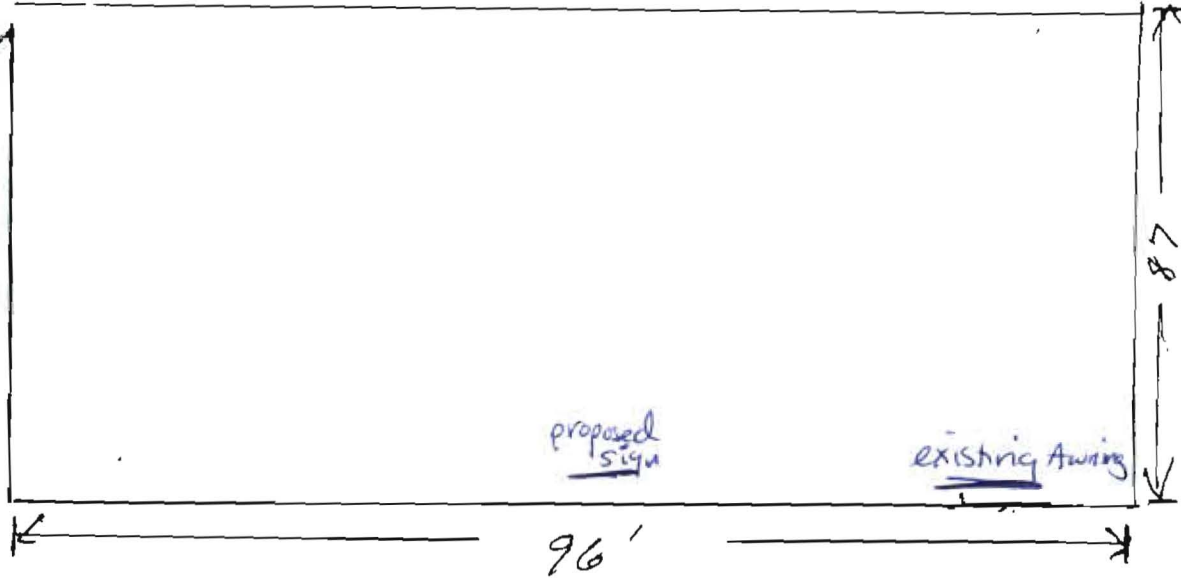

proposed  
sign

existing  
Awning

96'

87'

Lot size 207' x 100' = 20,700 sq ft  
tenant frontage 30'

Dartmouth St.

Forest Ave.

WRITTEN CONSENT AND AGREEMENT RELATING TO A CERTAIN SIGN PROPOSED TO BE  
ERECTED ON A BUILDING AT 49 Dartmouth St.  
IN PORTLAND, MAINE Gould Associates being the owner of the premises  
at 449 Forest Ave. in Portland, Maine hereby gives consent to the  
erection of a certain sign owned by Barley Sign, Inc over the  
public sidewalk or on the building from said premises as described in  
application to the Division of Inspection Services of Portland, Maine for a  
permit to cover erection of said sign:

And in consideration of the issuance of said permit Gould Associates  
owner of said premises, in event said sign shall cease to serve the purpose  
for which it was erected or shall become dangerous and in event the owner of  
said sign shall fail to remove said sign or make it permanently safe in case  
the sign still serves the purpose for which it was erected, hereby agrees  
for himself or herself, for his heirs, his successors, and his or her  
assigns, to completely remove said sign within ten days of notice from said  
Inspector of Buildings that said sign is in such condition and of order from  
him to remove it.

In witness whereof, the owner of said premises has signed this consent and  
agreement this 2<sup>nd</sup> day of Jan. 2004

\_\_\_\_\_

John Board

01/22/04

# ACORD CERTIFICATE OF LIABILITY INSURANCE

OP ID NO. BATTLE-3 DATE (MM/DD/YYYY) 11/17/03

**PRODUCER**  
 GSB/Turner Barker Insurance  
 One India Street  
 Portland ME 04101  
 Phone: 207-773-8156 Fax: 207-773-6647

**THIS CERTIFICATE IS ISSUED AS A MATTER OF INFORMATION ONLY AND CONFERS NO RIGHTS UPON THE CERTIFICATE HOLDER. THIS CERTIFICATE DOES NOT AMEND, EXTEND OR ALTER THE COVERAGE AFFORDED BY THE POLICIES BELOW.**

**INSURED**  
 Bailey Sign, Inc.  
 Bruce Bailey, President  
 9 Thomas Drive  
 Westbrook ME 04092

INSURERS AFFORDING COVERAGE	NAIC #
INSURER A: Fearless Insurance Company	
INSURER B:	
INSURER C:	
INSURER D:	
INSURER E:	

**COVERAGES**

THE POLICIES OF INSURANCE LISTED BELOW HAVE BEEN ISSUED TO THE INSURED NAMED ABOVE FOR THE POLICY PERIOD INDICATED. NOTWITHSTANDING ANY REQUIREMENT, TERM OR CONDITION OF ANY CONTRACT OR OTHER DOCUMENT WITH RESPECT TO WHICH THIS CERTIFICATE MAY BE ISSUED OR MAY PERTAIN, THE INSURANCE AFFORDED BY THE POLICIES DESCRIBED HEREIN IS SUBJECT TO ALL THE TERMS, EXCLUSIONS AND CONDITIONS OF SUCH POLICIES. AGGREGATE LIMITS SHOWN MAY HAVE BEEN REDUCED BY PRIOR CLAIMS.

INSR WDU LTR INSRD	TYPE OF INSURANCE	POLICY NUMBER	POLICY EFFECTIVE DATE (MM/DD/YYYY)	POLICY EXPIRATION DATE (MM/DD/YYYY)	LIMITS
A	<b>GENERAL LIABILITY</b> <input checked="" type="checkbox"/> COMMERCIAL GENERAL LIABILITY <input type="checkbox"/> CLAIMS MADE <input checked="" type="checkbox"/> OCCUR GENL AGGREGATE LIMIT APPLIES PER: <input type="checkbox"/> POLICY <input type="checkbox"/> PRO-JECT <input type="checkbox"/> LOC	CCP9717153	04/01/03	04/01/04	EACH OCCURRENCE \$ 1,000,000 DAMAGE TO RENTED PREMISES (Ea occurrence) \$ 100,000 MED EXP (Any one person) \$ 5,000 PERSONAL & ADV INJURY \$ 1,000,000 GENERAL AGGREGATE \$ 2,000,000 PRODUCTS - COMPROP AGG \$ 2,000,000
A	<b>AUTOMOBILE LIABILITY</b> <input checked="" type="checkbox"/> ANY AUTO <input type="checkbox"/> ALL OWNED AUTOS <input type="checkbox"/> SCHEDULED AUTOS <input type="checkbox"/> HIRED AUTOS <input type="checkbox"/> NON-OWNED AUTOS	BA9713753	04/01/03	04/01/04	COMBINED SINGLE LIMIT (Ea accident) \$ 1,000,000 BODILY INJURY (Per person) \$ BODILY INJURY (Per accident) \$ PROPERTY DAMAGE (Per accident) \$ AUTO ONLY - EA ACCIDENT \$ OTHER THAN AUTO ONLY: SA ACC \$ AGG \$
A	<b>EXCESS/UMBRELLA LIABILITY</b> <input type="checkbox"/> OCCUR <input type="checkbox"/> CLAIMS MADE <input type="checkbox"/> DEDUCTIBLE <input checked="" type="checkbox"/> RETENTION \$10000	CU9710854	04/01/03	04/01/04	EACH OCCURRENCE \$ 1,000,000 AGGREGATE \$ \$ \$ \$
	<b>WORKERS COMPENSATION AND EMPLOYER'S LIABILITY</b> ANY PROPRIETOR/PARTNER/EXECUTIVE OFFICER/MEMBER EXCLUDED? If yes, describe under SPECIAL PROVISIONS below OTHER				WC STATUTORY LIMITS OTHER E.L. EACH ACCIDENT \$ E.L. DISEASE - EA EMPLOYEE \$ E.L. DISEASE - POLICY LIMIT \$

**DESCRIPTION OF OPERATIONS / LOCATIONS / VEHICLES / EXCLUSIONS ADDED BY ENDORSEMENT / SPECIAL PROVISIONS**  
 Signs The certificate holder is named as an additional insured on the general liability policy.

**CERTIFICATE HOLDER**  
 City of Portland  
 City Hall  
 389 Congress St  
 Portland ME 04101

**CANCELLATION**  
 SHOULD ANY OF THE ABOVE DESCRIBED POLICIES BE CANCELLED BEFORE THE EXPIRATION DATE THEREOF, THE ISSUING INSURER WILL ENDEAVOR TO MAIL 10 DAYS WRITTEN NOTICE TO THE CERTIFICATE HOLDER NAMED TO THE LEFT, BUT FAILURE TO DO SO SHALL IMPOSE NO OBLIGATION OR LIABILITY OF ANY KIND UPON THE INSURER, ITS AGENTS OR REPRESENTATIVES.  
 AUTHORIZED REPRESENTATIVE  
 Douglas Allen



2002 Directory

nt/d
A 12 .....207-773-8731
f
L 7 .....207-773-5735
ERSECTS
d (3 Apts)
VTINUES
1 S
rine L
na T 2 .....207-775-9142
lin B .....207-775-9142
a E 2
E 2 .....207-775-0679
UES
MMUNITY POLICING police
.....207-780-0495
AY CARE child care serv
.....207-772-9817
.....207-879-8734
P .....207-773-9161
inna M 2 .....207-773-8258
ion W
kie 2 .....207-879-9195
.....207-828-0085
E Sr & Carmen L 2
.....207-828-1143
anyelle B
ennifer A
.....207-871-1309
.....207-871-1850
na M 2
sd (2 Apts)
M 11 .....207-772-9598
m B 11 .....207-774-8852
.....207-780-1086
a M 2
mes M III 2 .....207-871-5929
.....207-828-8051
DS
NTINUES
ster .....207-774-6704
ard A & Ruby I 12 .....207-772-2728
sd (2 Apts)
st J 20 .....207-773-5744
stia .....207-772-3588
seph P 2 .....207-834-5828
am G 7 .....207-773-3691
A 14 .....207-774-2078
ett H 2 .....207-773-8122
Asbjorn J
ed (2 Apts)
Mary H .....207-771-5640
.....207-773-1712
MAN CATHOLIC CHURCH
.....207-773-4176
ald L .....207-761-0228
2 .....207-879-6102
y .....207-879-8741
NOPARENT PROGRAM senior
org .....207-773-0202
Sr .....207-774-7288
2 .....207-541-4969
Verified (2 Apts)

DANFORTH ST Cont'd
524 Depalmer Frank 13
525 - 529 Not Verified (4 Apts)
600 Haskell Esther L .....207-774-9991
601 - 602 Not Verified (2 Apts)
603 Marx Mae 2 .....207-828-2965
603 Marx G .....207-828-2965
604 - 606 Not Verified (3 Apts)
608 Grindie Brian
609 - 811 Not Verified (3 Apts)
612 Spiller M 2 .....207-774-3102
613 - 620 Not Verified (5 Apts)
621 Farley Peggy C 2 .....207-871-0546
622 - 624 Not Verified (3 Apts)
625 Cyrus Laander U 2 .....207-773-5124
626 Romero Rosuetha S 2 .....207-774-0724
627 - 700 Not Verified (4 Apts)
701 Holden Mildred L 12 .....207-773-2536
702 Not Verified
704 Bruton Patricia W 2 .....207-879-4794
705 Not Verified
706 Tracy Evelyn V 17 .....207-772-5474
707 Sullivan Ann M 2 .....207-761-6518
708 Devou Jean M 2 .....207-773-6010
708 Devou Robert M .....207-773-6010
709 - 710 Not Verified (2 Apts)
711 Innes Jerome P 2
600 Murphy Virginia E 12 .....207-774-0470
801 Wilson Linwood R Sr 14 .....207-774-5037
802 Savage Annie H 20 .....207-774-1150
803 Not Verified
804 Wilbur Roland O & Alice R 12 .....207-773-4836
.....207-774-4290
606 Seger John L 13 .....207-774-4290
807 Hale Durward H Jr 10 .....207-871-0725
808 Rist John E Jr 19 .....207-772-0591
809 Drach George J 12 .....207-774-1150
810 - 811 Not Verified (2 Apts)
+ EMERY ST INTERSECTS
+ EMERY ST CONTINUES
299 HAGAN DESIGN ASSOC architectural
designers .....207-828-9554
Hagen Monty O 7 .....207-871-8226
300 Dyo Frances M 20 .....207-774-7696
305 Segar Mark W & Susan 7 .....207-774-2507
308 Beabe Harold H Jr 20 .....207-773-1648
314 Deupree Jesse C 14 .....207-774-1818
320 Pollard Henry & Jocelyn L 20 .....207-772-1570
+ STORER ST BEGINS
+ STORER ST CONTINUES
336 Anderson Arthur T & Leona D 20 .....207-773-1658
1 - 2 Not Verified (2 Apts)
342 McDonough Edward F Sr & Mabel M 20 .....207-772-6594
.....207-772-6594
346 Moberg George R 20 .....207-773-7006
350 Dilworth Warden T & Elizabeth T 2 .....207-772-6740
.....207-772-6740
354 Senford John W & Karen R 12 .....207-772-2478
1 - 2 Not Verified (2 Apts)
358 Boyle Walter F 20 .....207-773-1676
+ FLETCHER ST BEGINS
+ FLETCHER ST CONTINUES
361 Not Verified
362 Johnston P .....207-774-4187
Johnston E .....207-774-4187
365 Asen Charlotte N 19 .....207-773-0902
Asen Taylor .....207-773-0902
369 Childs Donna W 12 .....207-780-1300
370 Hinton Charles R Jr 20 .....207-775-2017
380 Favreau Bradford V 7 .....207-874-7682
1 - 2 Not Verified (2 Apts)
3 Grenier Nicole R 2
3 Grenier Muriel R

ANEL ST Cont'd
HERMAN AVE INTERSECTS
CP CODE 04108 CAR-RT C098
Richards Michael A & Pamela G 12 .....207-766-2498
CENTRAL AVE INTERSECTS
HOUSEHOLDS 1
ANEL P TUELL ST (SOUTH PORTLAND)-
FROM 91 WESTBROOK ST SOUTHWEST
CP CODE 04106 CAR-RT C070
Not Verified
LANDRY CIR INTERSECTS
HOUSEHOLDS 1
CARLING AVE (SOUTH PORTLAND)-FROM 55
DOEN RD
MAINE MALL RD CONTINUES
CP CODE 04106 CAR-RT C046
QUADIC SYSTEMS INC computer consultants
.....207-773-2662
MERMAID TRANSPORTATION CO airpor
transportation serv .....207-772-2509
NATIONAL CAR RENTAL auto renting & lease
.....207-773-0286
ROSSD CO nonclassified establishments
.....207-874-9563
WOMEN'S COMMUNITY HEALTH CTR
abortion info & serv .....207-773-7247
WRIGHT CO nonclassified establishments
WRIGHT EXPRESS CORP data processing
.....207-773-8171
DUNCANSON & HOLT SVC INC attorneys
.....207-770-1123
BUSINESSES 8
DARTMOUTH ST (PORTLAND)-FROM 246
WATER BLVD SOUTHWEST
DARTMOUTH ST (PORTLAND)-FROM 343
DEERING AVE SOUTHWEST
CP CODE 04101 CAR-RT C019
James K .....207-773-7282
Jones C .....207-773-7282
Not Verified (4 Apts)
Snyder Jennifer .....207-828-2575
Violeta Kate P 2 .....207-771-7849
Not Verified
Donnor Robin E 2 .....207-879-9290
Sotiropoulos Fotina A .....207-774-5486
Park Ronald E & Albertine O 2 .....207-871-9284
Tanaka Joel & Joanne .....207-773-0652
Spiller Richard E 2 .....207-773-0652
Not Verified
Chitambala Musalo .....207-842-4050
Chitambala F B .....207-842-4050
Not Verified
Nguyen T .....207-879-0765
Robinson Clarence E & Susan O
Isabelle Paul B Jr 2 .....207-775-0799
Not Verified
Diago Sandra J 2 .....207-773-9696
Bridge Robyn & David .....207-780-1404
4 Not Verified (4 Apts)
CKER PARK INTERSECTS
ABELING SOLUTIONS labeling equip
.....207-772-8888
PORTLAND DESIGN TEAM architects
.....207-775-1059
PORTLAND PILATES health/fitness program
consult .....207-772-8950
WOLF-KATE jewelry designers .....207-871-1343
FOREST AVE INTERSECTS

DARTMOUTH ST Cont'd
106 Mann William J & France M 12 .....207-775-0700
109 Smart Diane S 12 .....207-871-7873
Smart Christoph .....207-871-7873
Smith Matt .....207-871-7873
1 - 2 Not Verified (2 Apts)
110 Black Garry H 20 .....207-774-9584
1 - 2 Not Verified (2 Apts)
112 Rogers Matthew .....207-780-1953
3 Not Verified
113 Sullivan Suzanne M 2 .....207-775-6201
1 - Not Verified (3 Apts)
115 Finkelman Sidney P & Evelyn H 20 .....207-774-9139
117 Baizley Robert M & Mary A 2 .....207-874-2977
Toroconian Michael M 20 .....207-775-1624
1 - Not Verified (3 Apts)
120 Lewey Mike .....207-774-7173
3 Boyan Donna J 2 .....207-874-9562
121 Driver William .....207-774-9182
Murdoch Heather G 2 .....207-874-4038
+ OAKDALE ST INTERSECTS
K Sarvak Amy .....207-774-9182
1 - 3 Not Verified (3 Apts)
+ OAKDALE ST CONTINUES
129 Kilion Thomas H & Bonnie G 12 .....207-761-0962
130 Carroll Robert D
1 Burrill Derek J & Laura J 2 .....207-772-8335
2 Not Verified
131 Wallace Ryan T 2 .....207-774-9201
133 Fenton Michael J Jr 20 .....207-774-9201
136 Not Verified
137 Dyer Benjamin .....207-874-7675
Moore Lauran A 2 .....207-879-4993
2 O Kiarhos Amanda
138 Phillips S .....207-772-5408
140 Murray D L .....207-774-4358
1 Geller Robert 20 .....207-774-4121
2 Not Verified
143 Mack Owen B & Annabelle B 20 .....207-774-9469
144 Not Verified
145 Shell Ronald E 7 .....207-874-0266
146 Not Verified
147 Poire Brian .....207-828-3975
148 DeBree Steven N & Priscilla 10 .....207-773-7452
Libby Derek R & Jennifer L 2 .....207-775-0344
STEVEN DE BREE ASSOC business mgmt
consultants .....207-773-6522
1 - 2 Not Verified (2 Apts)
149 Novick Jack I & Rose W 20 .....207-773-3926
151 Yates Allen & Patricia A 2 .....207-775-1447
152 Caffary Kevin .....207-772-6929
154 Woodbrey Darren M
1 Herris Kara M 2 .....207-775-1385
155 Farber David W & Charlotte 20 .....207-774-6036
156 Lovell Alan W & Sandra I 20 .....207-774-6036
157 Not Verified
159 Woolf Harold L 20 .....207-774-8115
160 Johnson Mary J 2 .....207-761-8256
161 Not Verified
164 Murphy Kenneth & Catherine T 20 .....207-774-2739
+ DEERING AVE INTERSECTS
178 Hohl Winifred A .....207-761-0251
179 Kollgaard Kirsten .....207-773-6607
5 Not Verified
5 Not Verified
Tracy Lesley J 2 .....207-771-5505
183 Gorham Richard L
Gorham Matthew B

DARTMOUTH ST Cont'd
214 Bonsonette Sara .....207-775-5279
215 Standford Sarah E 2 .....207-871-9874
216 Tiemay Thomas A 7 .....207-871-9874
219 Litelan Pete
+ BRIGHTON AVE INTERSECTS
+ ZIP CODE 04102 CAR-RT C037
242 Not Verified
248 Vardis Lance J & Gina M 2 .....207-773-3481
BUSINESSES 8 HOUSEHOLDS 165
DARTMOUTH ST (SOUTH PORTLAND)-FROM
99 HEMCO RD WEST
+ HANNAFORD RD CONTINUES
+ ZIP CODE 04106 CAR-RT C074
75 HUTCHINS TRUCKING CO trucking-motor
freight .....207-767-1692
+ HEMCO RD ENDS
110 CLAW ISLAND FOODS gourmet shops
.....207-799-0160
GARDENER'S GOLD lawn & garden equip/
supp-whol .....207-799-5757
PORTLAND SHELLFISH seafood-whol
.....207-799-9290
117 RIGBY STORAGE storage-household &
commercial .....207-741-5032
+ RUMERY ST INTERSECTS
BUSINESSES 5
DAVCARLEY RD (CAPE ELIZABETH)-FROM 135
OCEAN HOUSE RD NORTHEAST
+ ZIP CODE 04107 CAR-RT C086
2 Buhman Jeffrey P 2 .....207-799-7102
8 Clark Donald T 14 .....207-799-7782
11 Not Verified
14 Ashby M W .....207-799-6780
17 Not Verified
22 Perkins Thomas P & Gail J 11 .....207-799-4444
25 Not Verified
31 Allen Deborah J 2 .....207-774-4121
HOUSEHOLDS 8
DAVID RD (PORTLAND)-FROM 99 MAYER RD
WEST
+ MAYER RD CONTINUES
+ ZIP CODE 04102 CAR-RT C026
6 Humphrey Alyson D 7 .....207-773-5024
11 Huang Bing W 12 .....207-871-9448
12 Keeley John E Jr & Pamela J 20 .....207-772-6896
16 Davis John C & Sonia A 14 .....207-871-1586
19 Napp John J 2 .....207-761-0063
20 Not Verified
23 Quatrano Peter J 2 .....207-879-4515
26 Not Verified
29 Abbott Andy .....207-775-7077
Abbott Samuel A .....207-775-7077
34 Not Verified
+ MAYER RD INTERSECTS
13 Thomas Richard J 2 .....207-874-4768
45 Not Verified
48 Enaire Thomas T & Mary A 12 .....207-775-7077
51 Dittmars Carl L 2 .....207-775-7077
Dittmars Michelle
+ ALBION ST INTERSECTS
HOUSEHOLDS 14
DAVIS ST (PORTLAND)-FROM 28 GREELEY ST
SOUTH
+ CONGRESS ST CONTINUES
+ ZIP CODE 04102 CAR-RT C042
46 Not Verified
7 Quatley Rita L 20 .....207-774-7766
11 - 13 Not Verified (2 Hses)
17 Conley Stephen E Sr & Maryann 20

DAVIS ST Cont'd
85 Ward Eleanor E
86 ROSEWOOD D
gentl contract
89 Finn Gordon P .....207-773-9161
Finn Alan P .....207-773-9161
90 Bettencourt Rot
.....207-773-9161
+ ORCHARD ST B
93 Michaud Mathe
.....207-773-9161
94 Dcanso D 2 .....207-773-9161
96 Sprague Gordor
.....207-773-9161
97 Alan Alice I
97 Maclary Earle L
.....207-773-9161
101 Lyons Charles
105 Palmer Richan
Palmer Janet I
106 Spear Alan G .....207-773-9161
+ MITCHELL RD h
BUSINESSES 1
DAVIS FARM RD I
RIVERSIDE ST NC
+ ZIP CODE 04103
1 BRUCE W LARS
establishmen
+ RIVERSIDE IND
5 RCF TO BUS TC
- 13 VERIZON C
telecommuni
110 NCS HEALTH
.....207-773-9161
+ BLACKSTRA P
BUSINESSES 5
DAVIS POINT LN I
531 OCEAN HOUSE

DAWE RD (CAPE
RD NORTHWEST
+ ZIP CODE 04107
5 Tammaro James
26 Gorman Kristine
12 Holmes H Will
.....207-773-9161
+ VALLEY RD INT
DAWSON ST (SOI
CROSS ST SOUTI
+ ZIP CODE 04106
4 Crawford Vira M I
9 Hebert Matthew I
13 Simpson Rayler
14 Thomas Richar
Thomas Pamela
21 Nelson Charles
28 Eitman Francis I
27 O Connors Jose
33 Mainit Luna E
41 Bickford Peter H
42 Finnegan Wam
Finnegan Norma
45 O'Brien Michael
46 Not Verified
49 McNamara Noel
McNamara Billie
50 MacInnon Fran
54 Bodwell Richard



Portland Pilates

U.L.# DA071558

(1) S.F. 2'-6" X 10'-0" X \_\_\_' INTERNALLY ILLUMINATED SIGN

CABINET & 1 1/2" RETAINER. MATTE BLACK

OVERALL LOGO SIZE: 1'-9 1/2" X 8'-11 3/4"

VECTOR ART ON FILE IN DESIGN  
COLOR SPECS ARE NEEDED FOR PRODUCTION

COPY: USE BEST COLOR MATCH GERBER 220 SERIES H.P. TAN AND BLACK VINYL. (CUSTOMER REALIZES THIS IS AN OPAQUE COLOR)



NOTES:

APPROVED MANUFACTURING DATE

VOLTAGE:

11/4/03 VINYL COLORS

REVISIONS:

**Bailey Sign** INCORPORATED  
www.baileysign.com  
9 Thomas Drive  
Col. Westbrook Executive Park  
Westbrook, ME 04092  
207-774-2143 / 1-800-539-SIGN  
Fax: 774-1193  
E-Mail: newsign@baileysign.com  
© COPYRIGHT 2003

PLEASE NOTE:

THIS IS A PROGRESS PRINT - FIELD MEASUREMENTS MAY OR MAY NOT NEED TO BE VERIFIED.

THIS DESIGN IS THE EXCLUSIVE PROPERTY OF BAILEY SIGN INCORPORATED AND ALL RIGHTS TO ITS USE OR REPRODUCTION ARE RESERVED.

THE ACCURACY OF THIS COLOR RENDERING IS LIMITED BY MEDIA AND OUTPUT DEVICES AND IS INTENDED FOR REPRESENTATIONAL USE ONLY. ACTUAL MANUFACTURING GRAPHIC COLORS ALSO VARY DEPENDING ON PROCESSES & MATERIALS USED. 100% COLOR MATCHES OF SUBMITTED SPECIFICATIONS CAN NOT BE GUARANTEED.

IF AN ELECTRIC SIGN, THEN INSTALLATION MUST BE ACCOMPLISHED IN TOTAL COMPLIANCE WITH THE NATIONAL ELECTRIC CODE, THE REQUIREMENTS OF UNDERWRITERS LABORATORY, CANADIAN STANDARDS ASSOCIATION, AND APPLICABLE LOCAL CODES.

ALL ELECTRICAL SIGNS REQUIRE ROUTINE MAINTENANCE.

CLIENT

ACCEPTANCE SIGNATURE DATE

CUSTOMER:

PORTLAND PILATES

LOCATION:

49 DARTMOUTH STREET  
PORTLAND, MAINE

SALESPERSON R.B. DRAWN BY: L.W.M.

PI # D-388

WO #


SCALE 3/4" = 1'

DATE 7/9/03

DRAWING NO: 05115 R1 PERMIT  
SHEET \_\_\_





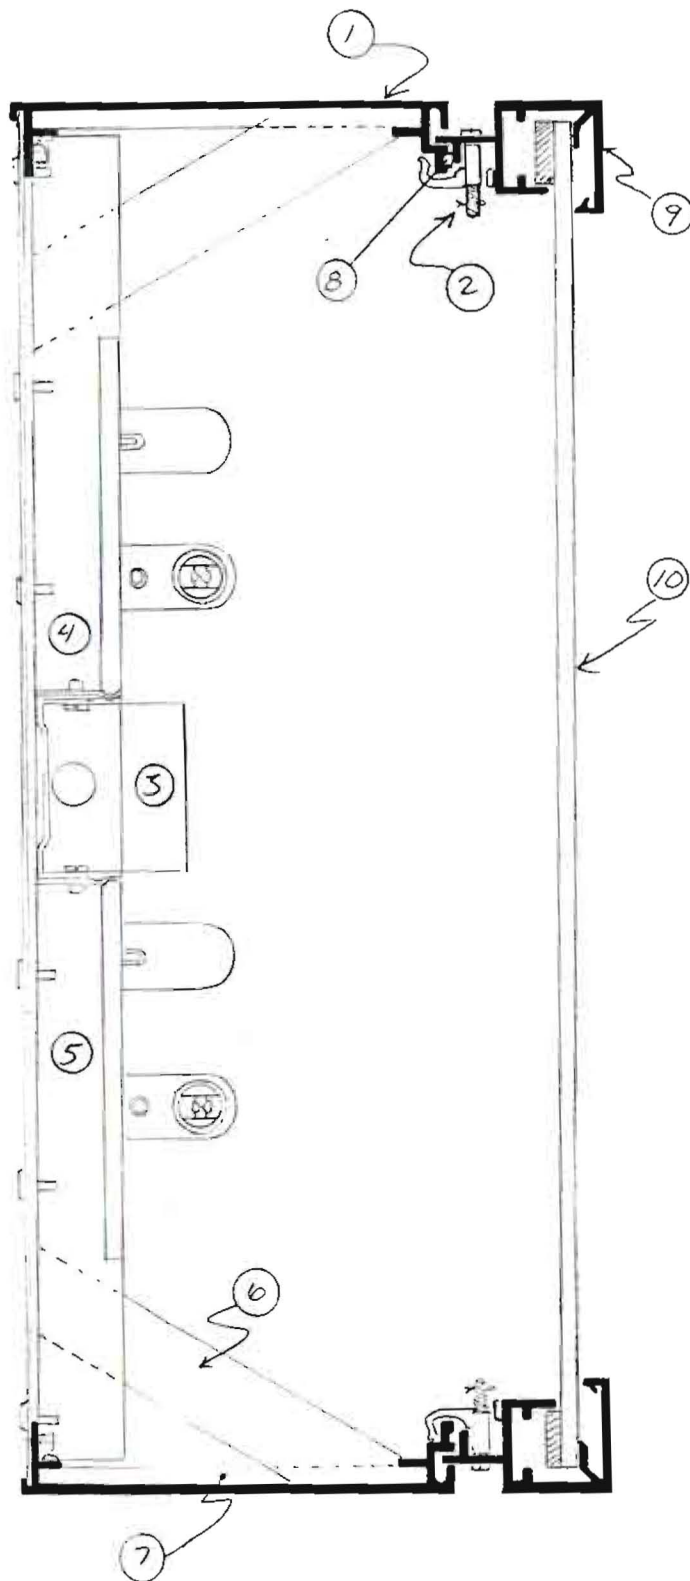

SINGLE FACED SIGN W/ SINGLE FILLER

- 1 - SINGLE FILLER - 8" DEPTH, ALLOY 6063-T5
- 2 - HINGE/LOCKING DEVICE - ALLOY 6005-T5, AN ALUM. EXTRUSION (COMBINED W/ A SPRING ENABLING THE HINGE/LOCKING TO MOVE OUT OF WAY FOR SERVICING, HINGED AT TOP)
- 3 BALLAST + SOCKETS - OUTDOOR, HIGH OUTPUT BALLAST FASTENS TO RACEWAY W/ SPECIALLY DESIGNED MOUNTING BRACKETS. RACEWAY COVERS SNAPPED ON + DESIGNED TO FIT TOMBSONE SOCKETS.
- 4 SIGN BACKING - 23 GAUGE ALUM., INSIDE RECOATED HIGH-GLOSS WHITE, ENSURES EVEN DISTRIBUTION OF LIGHT. SIGN BACKING IS POP RIVETED TO SINGLE FILLER W/ ALUM RIVETS, 3/16" x 3/8" x 6" O.C.
- 5 RACEWAY + COVERS - PRECOATED WHITE ENAMEL SHEET METAL, ROLL FORMED SO THAT KNOCK-OUT ID HOLE COVER SNAPS ON TO RACEWAY BOTTOMS. RACEWAYS ARE FASTENED TO SIGN BACK W/ RIVETS.
- 6 GUSSETS - ALUM., FASTEN TO RACEWAY AND FILLER TO FORM A BRACING THAT STRENGTHENS THE CABINET.
- 7 FILLER CORNER BRACKET + JOINER BRACKET - ALUM. EXTRUSION, ALLOY 6063-T5, FASTENED W 8 x 3/8" SOCKET HEAD SCREWS.
- 8 P.V.C. GASKET - SLIDES INTO FILLER WITHOUT ADHESIVES FOR A WATER TIGHT SEAL PREVENTING ELECTRICAL COMPONENTS FROM CORROSION, V.L. APPROVED.
- 9 1 1/2" FRAME - ALUM EXTRUSION, ALLOY 6063-T5 DESIGNED FOR USE W/ HINGE LOCKING DEVICE, FOR RIGID FACE APPLICATION
- 10 1/8" LEYAN FACE + HANGING STRIPS - 1/8" LEYAN FACE W/ HANGING STRIPS TOP + BOTTOM TO PREVENT FACE FROM BLOWING OUT.

FINAL MFG. PRINT  
 DATE 5/28/92  
 OK PER B. BAILEY  
 LWM



HOME OFFICE.  
 9 Thomas Drive  
 Col. Westbrook Executive Park  
 Westbrook, ME 04092  
 207-774-2843 / 1-800-543-SIGN  
 PORTLAND • LEWISTON • AUGUSTA

SIGN SPECIFICATIONS												
<input type="checkbox"/> ILLUMINATED	# ROWS NEON		NEON COLOR		NEON MM		MATERIAL		MATERIAL			
<input type="checkbox"/> NON-ILLUMINATED	# ROWS NEON		NEON COLOR		NEON MM		MATERIAL		MATERIAL			
CABINET TYPE	SF	HEIGHT	LENGTH	WIDTH	RADIUS	MATERIAL	RETAINER	DIVIDERS	RAB	SIZE	COLOR	
FACE MATERIAL	TRIM SIZE	COLOR	# ROWS TRACK		BRAND GAUGE		AMPS/VOLTAGE					
LAMPS	# LAMPS	BALLASTS	# ELECTRICAL LINES		120 Volts							
POLE COVER SIZE	(face)	(side)	HT. TO BOTTOM									
BUILDING TYPE	ELEC. LOC	MOUNTING	# TRANSFORMERS		SIZE		<input type="checkbox"/> REMOTE		<input type="checkbox"/> SELF CONTAINED			

Customer TYPICAL S.F. SIGN

Location \_\_\_\_\_

Designer L. MERRIFIELD Salesperson B. BAILEY

Revised \_\_\_\_\_

Scale NONE Date 1/22/92

Job/W.O.# \_\_\_\_\_ Sheet 1 of 1


(ACCEPTANCE SIGNATURE/DATE)

Project # \_\_\_\_\_ Drawing # 02399

This design is the exclusive property of Bailey Sign Incorporated and all rights to its use or reproduction are reserved.



TYPICAL WING-BOLT / FLY BOLT MOUNTING DETAIL

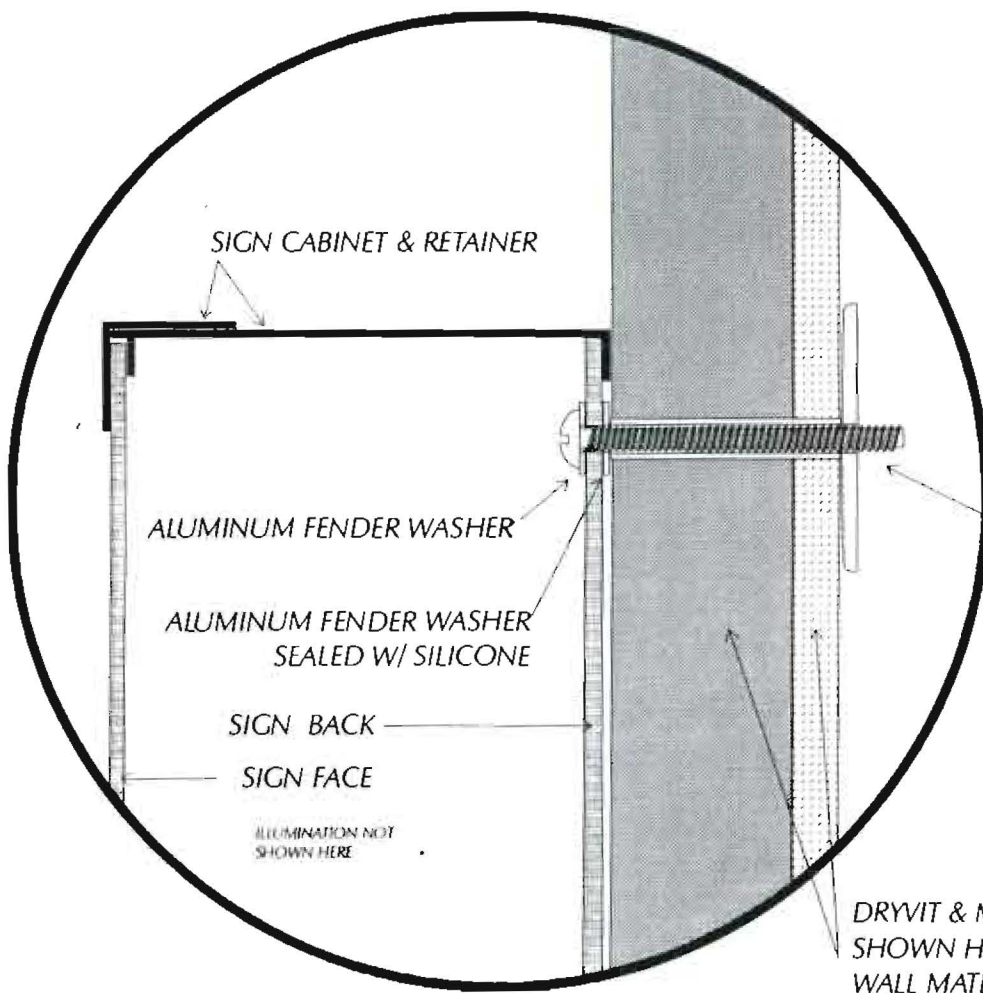

3" STAINLESS STEEL  
WING OR FLY-BOLT

DRYVIT & MDO  
SHOWN HERE WITH SPACER  
WALL MATERIAL VARIES  
FOR BRICK OR BLOCK  
A SPACER WOULD NOT  
BE NEEDED  
ANY WALL PENETRATION  
TO BE SEALED W/ SILICONE

SPECIAL INFORMATION

VOLTAGE

PLEASE NOTE:  
THIS IS A PROGRESS PRINT - FIELD MEASUREMENTS  
MAY OR MAY NOT NEED TO BE VERIFIED.  
THIS DESIGN IS THE EXCLUSIVE PROPERTY OF BAILEY  
SIGN INCORPORATED AND ALL RIGHTS TO ITS USE OR  
REPRODUCTION ARE RESERVED.  
COLORS SHOWN HERE ARE FOR DISTRIBUTION ONLY  
COLOR MATCH NUMBERS WILL BE NEEDED.  
IF AN ELECTRIC SIGN, THEN INSTALLATION MUST BE  
ACCOMPLISHED IN TOTAL COMPLIANCE WITH THE  
NATIONAL ELECTRIC CODE, THE REQUIREMENTS OF  
UNDERWRITERS LABORATORY CANADIAN STANDARDS  
ASSOCIATION, AND APPLICABLE LOCAL CODES.

**Bailey sign**  
9 Thomas Drive  
Cul, Westbrook Executive Park  
Westbrook, ME 04092  
207-774-2945 / 1-800-538-SIGN  
© COPYRIGHT 1997

CUSTOMER:  
LOCATION:  
WING-BOLT / FLY BOLT  
MOUNTING DETAIL

SALESPERSON:  
DRAWN BY L.W. MERRIFIELD

ACCEPTANCE SIGNATURE DATE

SALES CLERK:  
SALES #

P.S. # W.O. #


SCALE N.T.S. DATE 7/23/98

REVISIONS:

DRAWING NO: 10024  
SHEET



TYPICAL WING-BOLT / FLY BOLT MOUNTING DETAIL

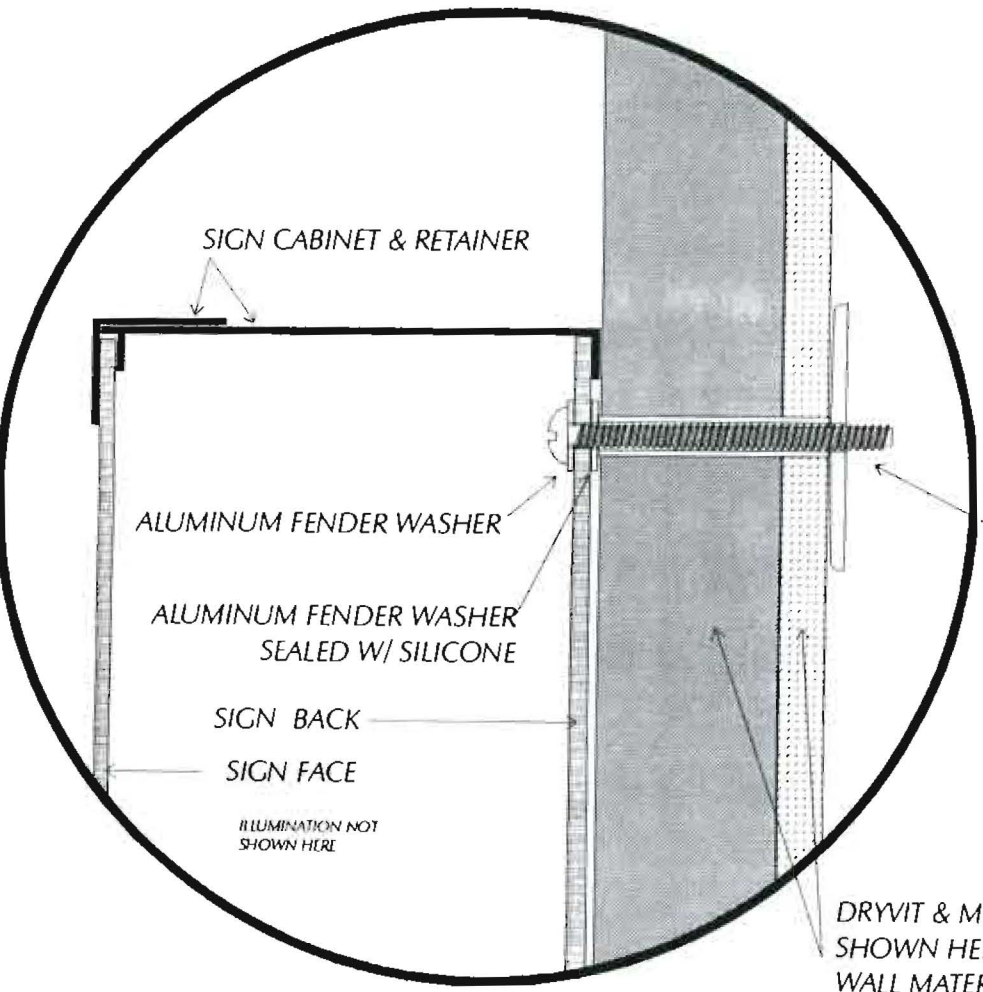

3" STAINLESS STEEL  
WING OR FLY-BOLT

DRYVIT & MDO  
SHOWN HERE WITH SPACER  
WALL MATERIAL VARIES  
FOR BRICK OR BLOCK  
A SPACER WOULD NOT  
BE NEEDED  
ANY WALL PENETRATION  
TO BE SEALED W/ SILICONE

SPECIAL INFORMATION

VOLTAGE

PLEASE NOTE:  
THIS IS A PROGRESS PRINT - FIELD MEASUREMENTS  
MAY OR MAY NOT NEED TO BE VERIFIED.  
THIS DESIGN IS THE EXCLUSIVE PROPERTY OF BAILEY  
SIGN INCORPORATED AND ALL RIGHTS TO ITS USE OR  
REPRODUCTION ARE RESERVED.  
COLORS SHOWN HERE ARE FOR DISTRIBUTION ONLY  
COLOR MATCH NUMBERS WILL BE NEEDED.  
IF AN ELECTRIC SIGN, THEN INSTALLATION MUST BE  
ACCOMPLISHED IN TOTAL COMPLIANCE WITH THE  
NATIONAL ELECTRIC CODE, THE REQUIREMENTS OF  
UNDERWRITERS LABORATORY CANADIAN STANDARDS  
ASSOCIATION, AND APPLICABLE LOCAL CODES.

**Bailey sign**  
9 Thomas Drive  
Cul, Westbrook Executive Park  
Westbrook, ME 04092  
207-774-2945 / 1-800-538-SIGN  
© COPYRIGHT 1997

CUSTOMER:  
LOCATION:  
WING-BOLT / FLY BOLT  
MOUNTING DETAIL

SALESPERSON:  
DRAWN BY L.W. MERRIFIELD

ACCEPTANCE SIGNATURE DATE

SALES CLERK:  
SALES #

P.S. # W.O. #

SCALE N.T.S. DATE 7/23/98

REVISIONS:

DRAWING NO: 10024  
SHEET







# CITY OF PORTLAND, MAINE

Department of Building Inspections

#3

Jan 7 20 04

Received from Barley Sign

Location of Work 49 Portsmouth St

Cost of Construction \$ \_\_\_\_\_

Permit Fee \$ 80<sup>00</sup>/<sub>100</sub>

Building (IL) \_\_\_\_\_ Plumbing (I5) \_\_\_\_\_ Electrical (I2) \_\_\_\_\_ Site Plan (U2) \_\_\_\_\_

Other Sign

CBL: 127 A 004

Check #: 23081

Total Collected \$ 80<sup>00</sup>/<sub>100</sub>

## THIS IS NOT A PERMIT

No work is to be started until PERMIT CARD is actually posted upon the premises. Acceptance of fee is no guarantee that permit will be granted. PRESERVE THIS RECEIPT. In case permit cannot be granted the amount of the fee will be refunded upon return of the receipt less \$10.00 or 10% whichever is greater.

*Paul P.*

WHITE - Applicant's Copy  
YELLOW - Office Copy  
PINK - Permit Copy