



(1) ELEVATION RENOVATED

SCALE: 1/2" = 1'-0"
 0 1' 2' 4'
 SCALE: 1/2" = 1'-0"

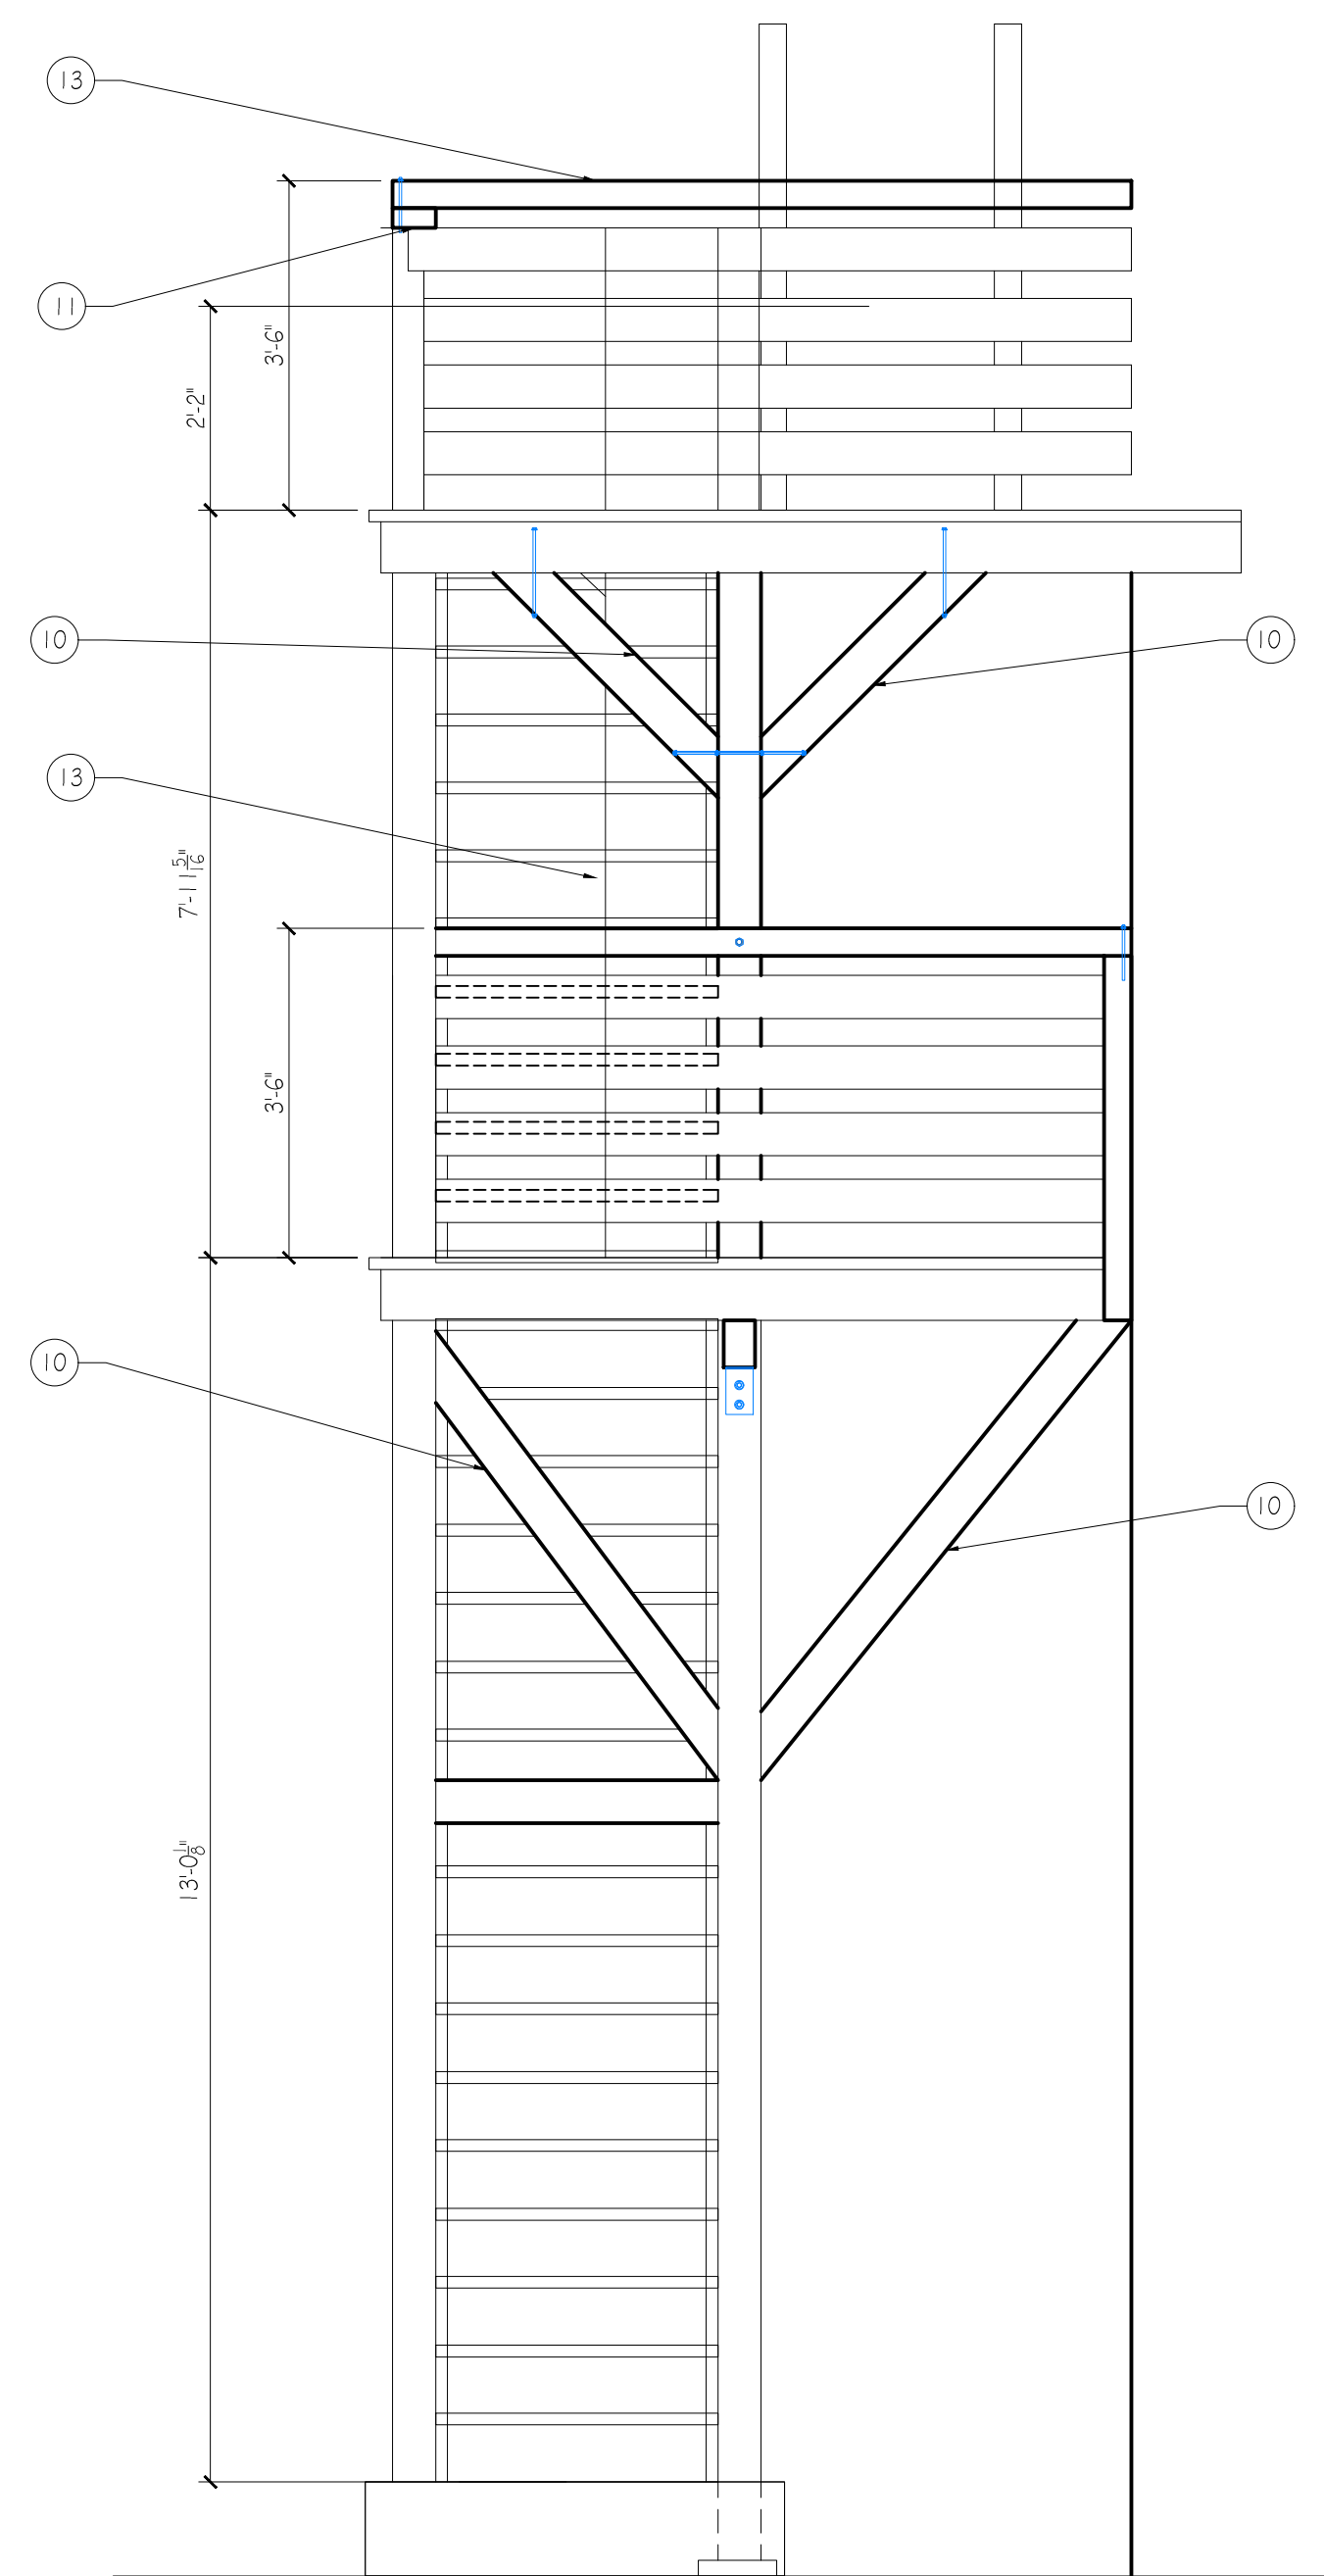


(2) ELEVATION RENOVATED

SCALE: 1/2" = 1'-0"
 0 1' 2' 4'
 SCALE: 1/2" = 1'-0"

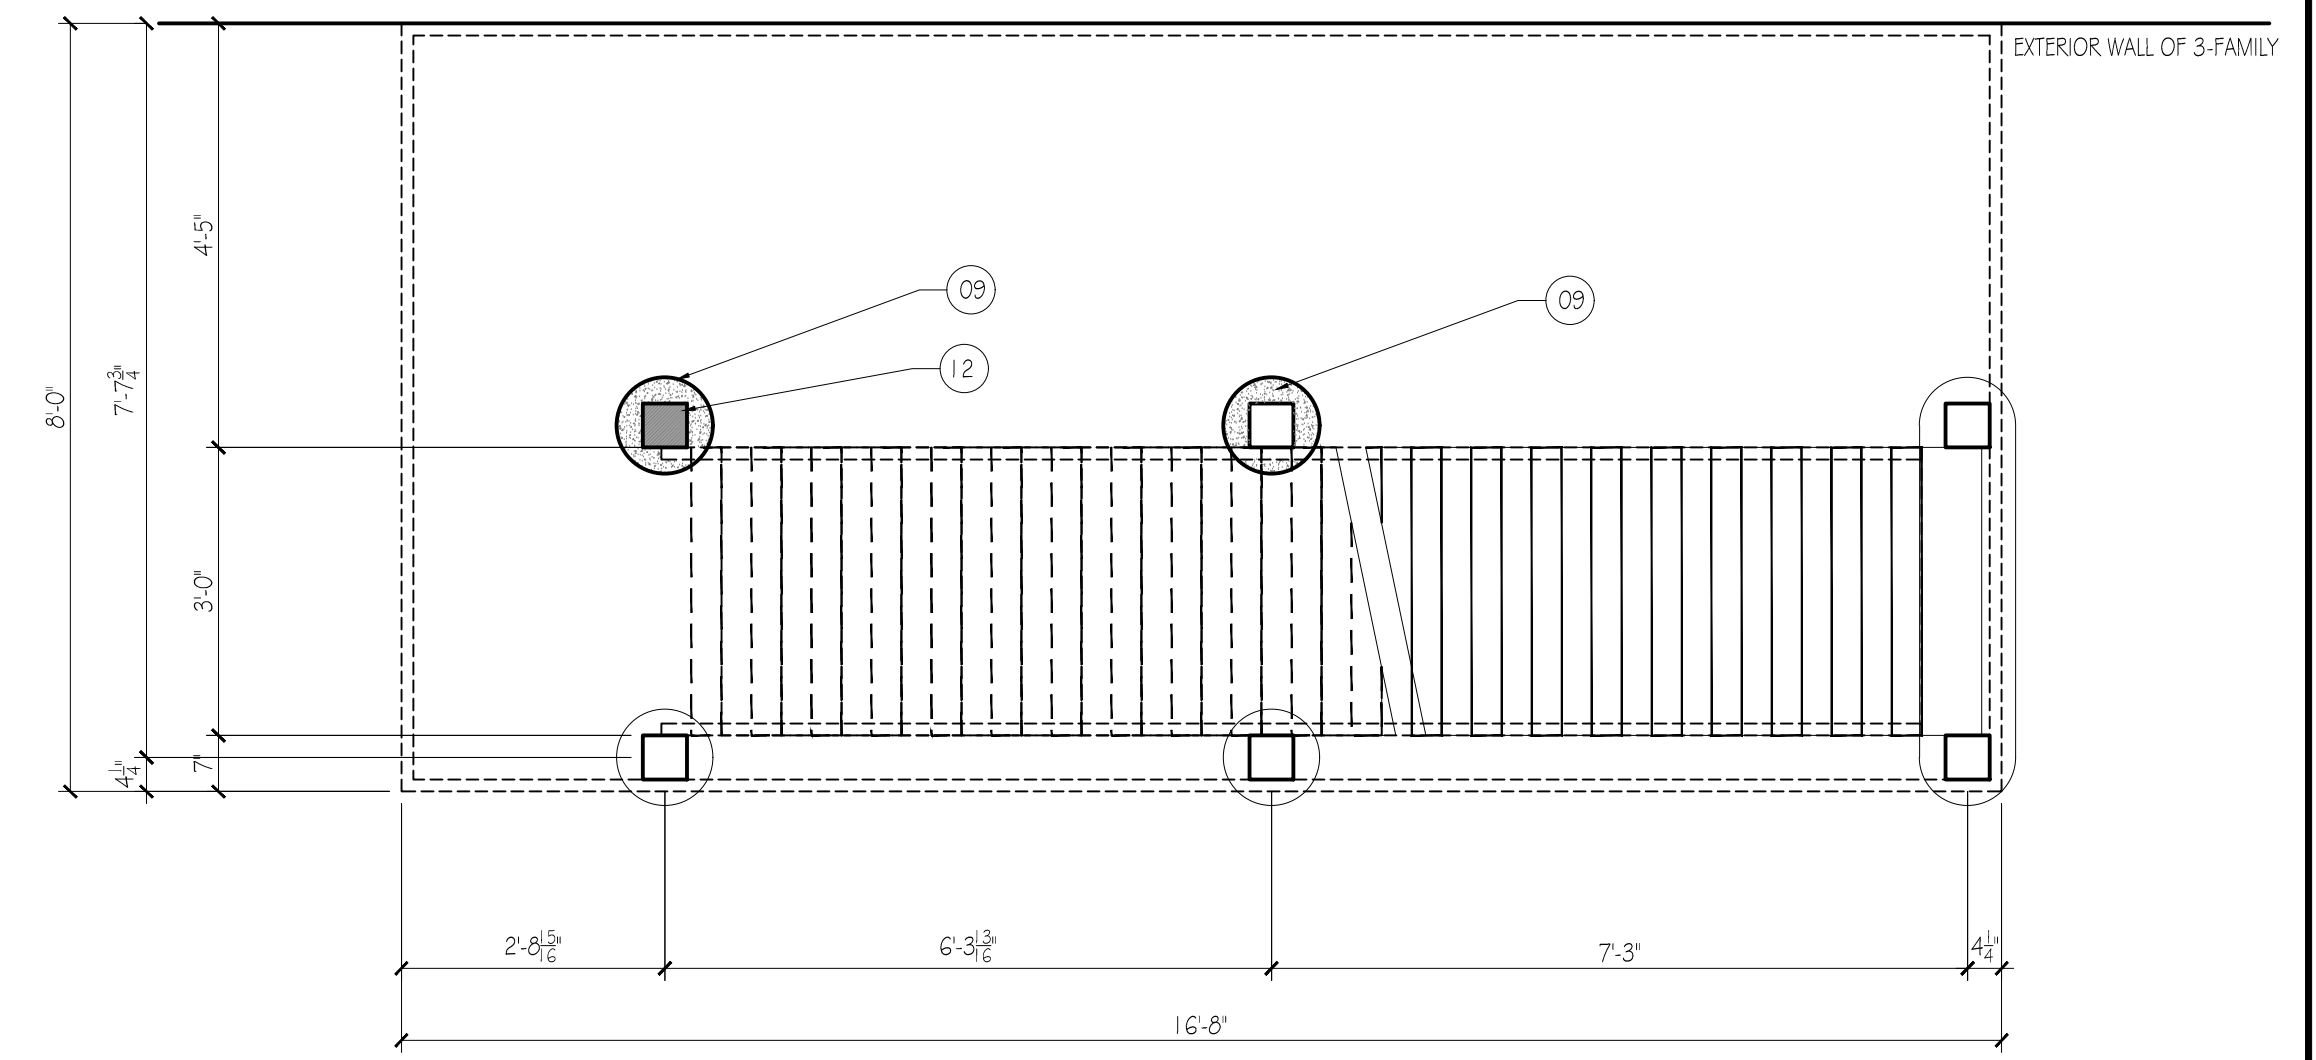


(1) PLAN - GROUND TO 2ND FLOOR

SCALE: 1/2" = 1'-0"
 0 1' 2' 4'
 SCALE: 1/2" = 1'-0"

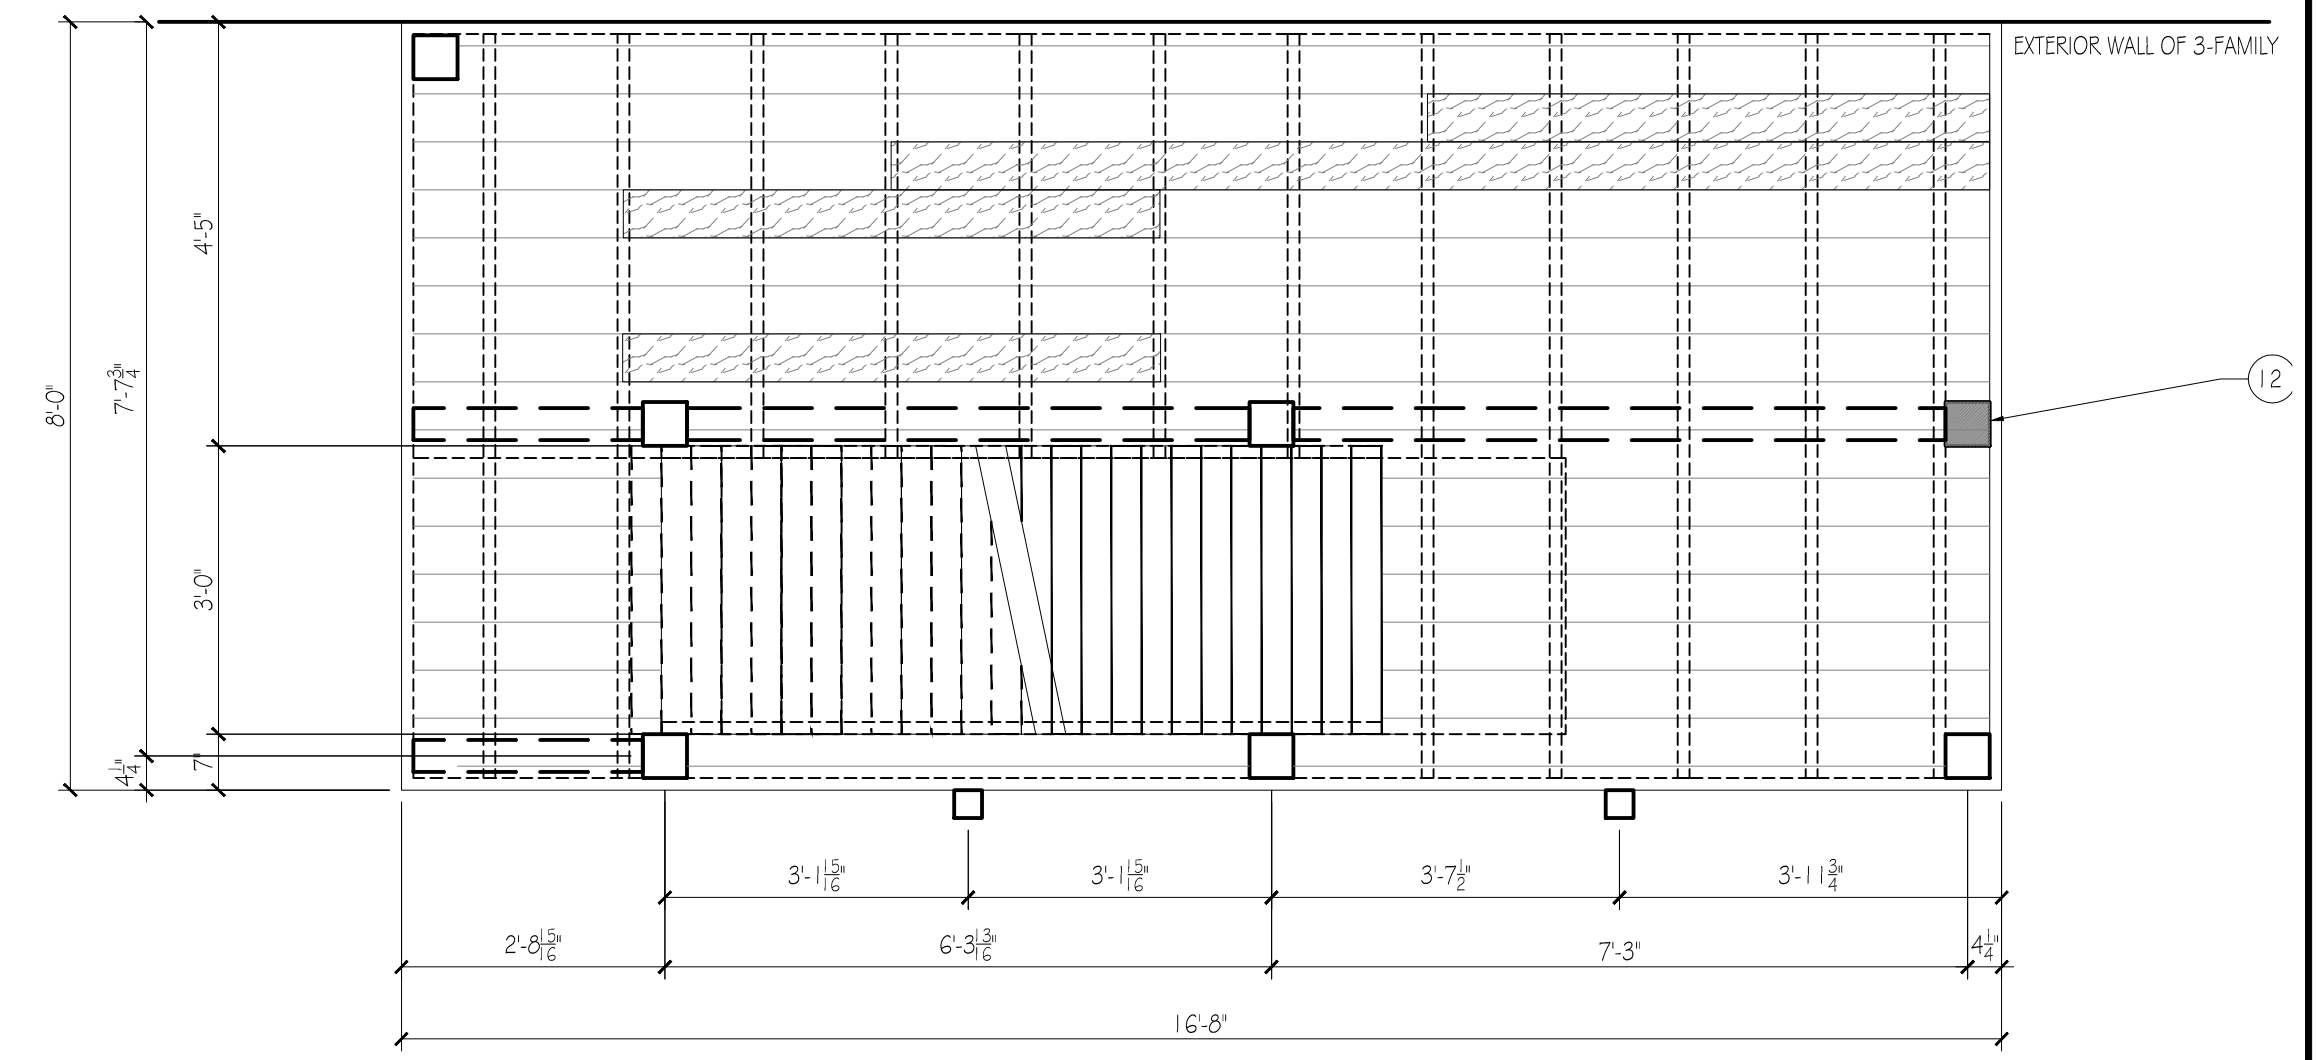

(2) PLAN - 2ND FLOOR TO 3RD FLOOR

SCALE: 1/2" = 1'-0"
 0 1' 2' 4'
 SCALE: 1/2" = 1'-0"

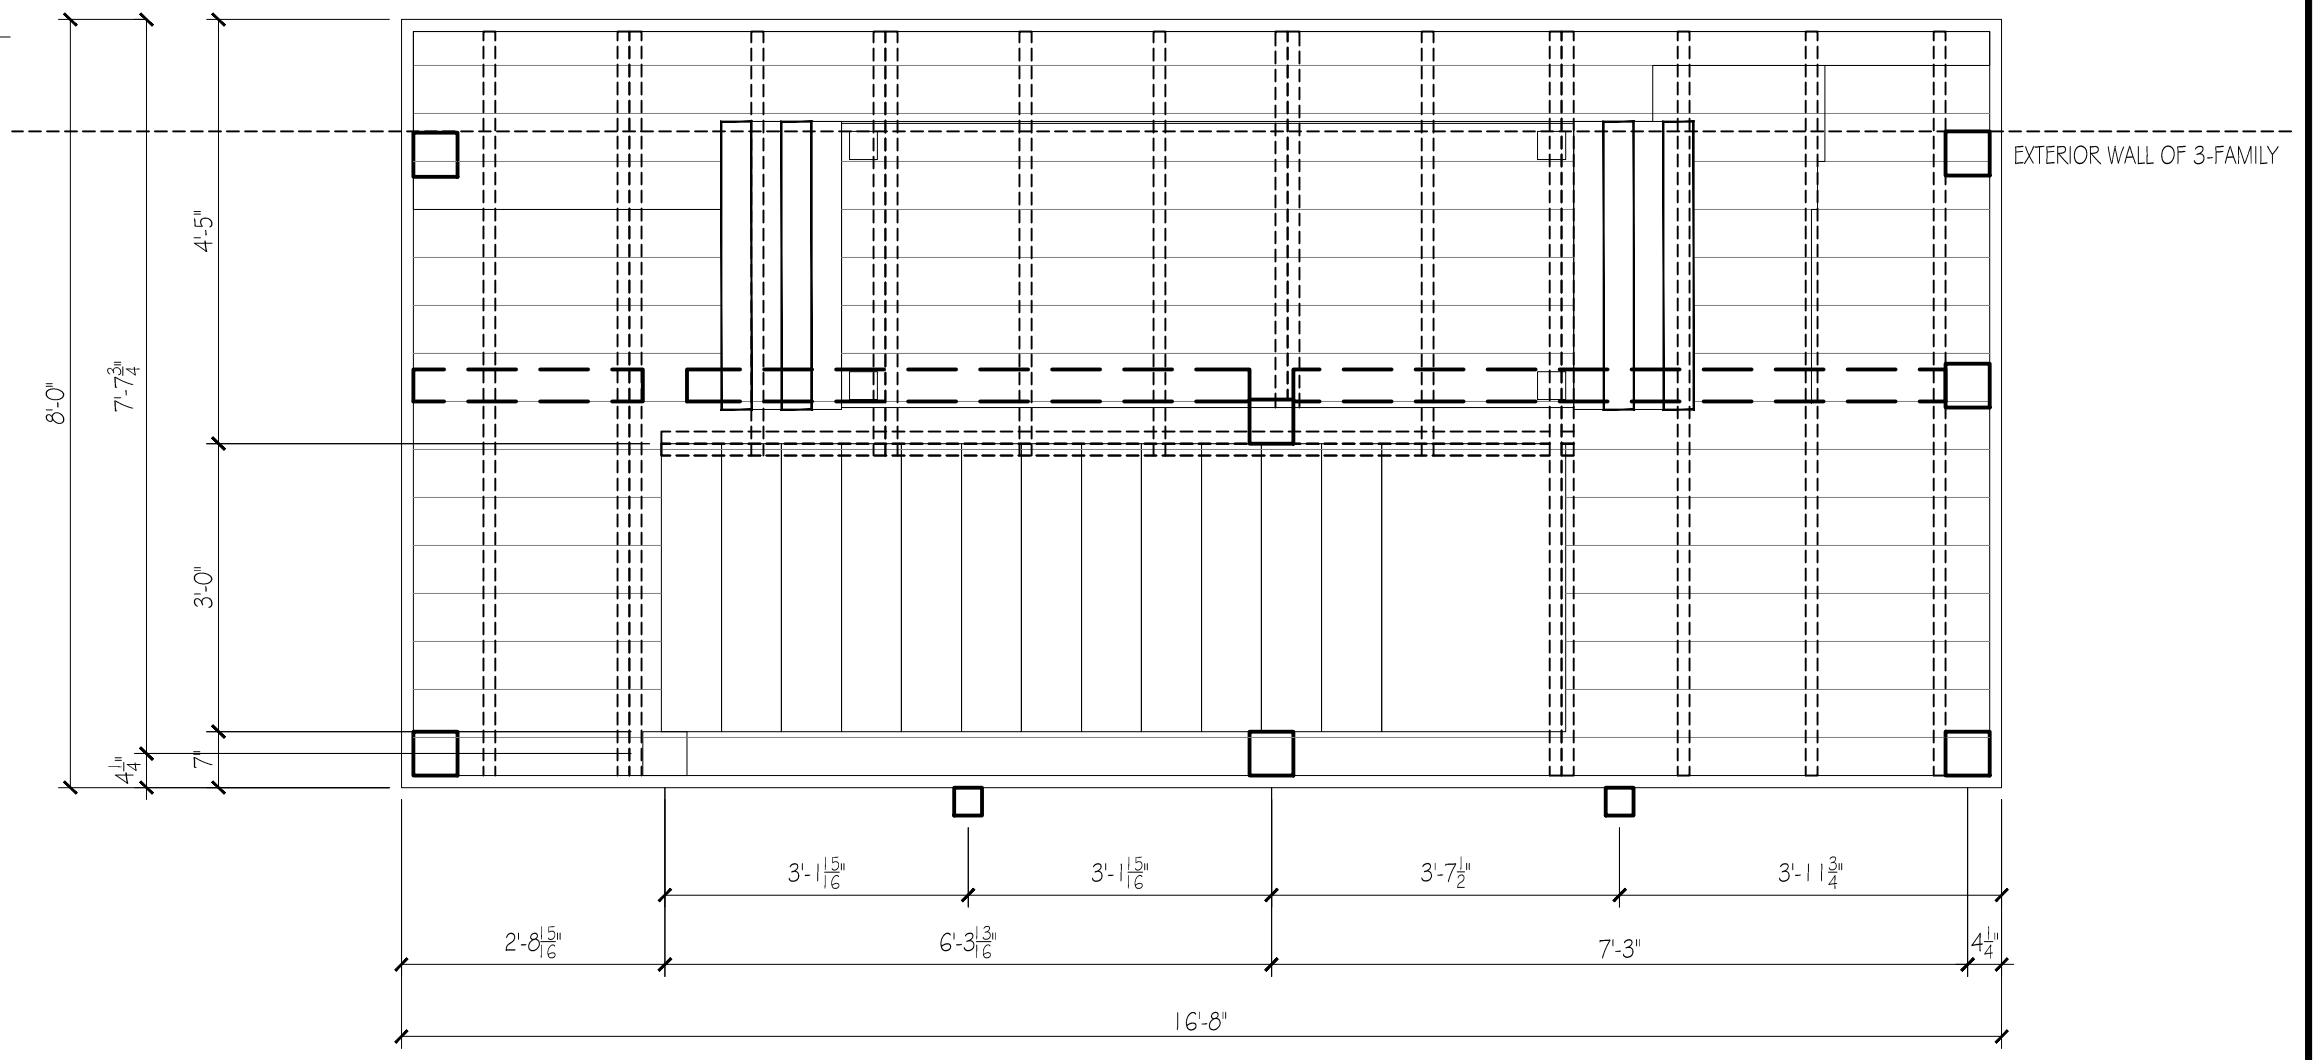

(2) PLAN - 2ND FLOOR TO 3RD FLOOR

SCALE: 1/2" = 1'-0"
 0 1' 2' 4'
 SCALE: 1/2" = 1'-0"

1. Contractor/owner responsible for securing all necessary permits.
2. Contractor/owner will Comply with all applicable codes and ordinances.
3. Contractor/owner to verify all site grades and dimensions.

54 Codman Street Deck & Stair Renovation

BY:	JJO
NO:	
DATE:	03-09-2018
CODE:	IRC 2009
TOWN:	PORTLAND
SCALE:	As Noted
DRAWN:	JJO
TITLE:	Renovations
FILE:	
SHEET:	A1-02