


STRUCTURAL CHANGES

SCALE 1/4" = 1 FOOT

W8x21 STEEL BEAM SPAN 10'11 1/8"
RECESSED IN CEILING
ALL FLOOR JOISTS CONNECTED WITH
JOIST HATTS

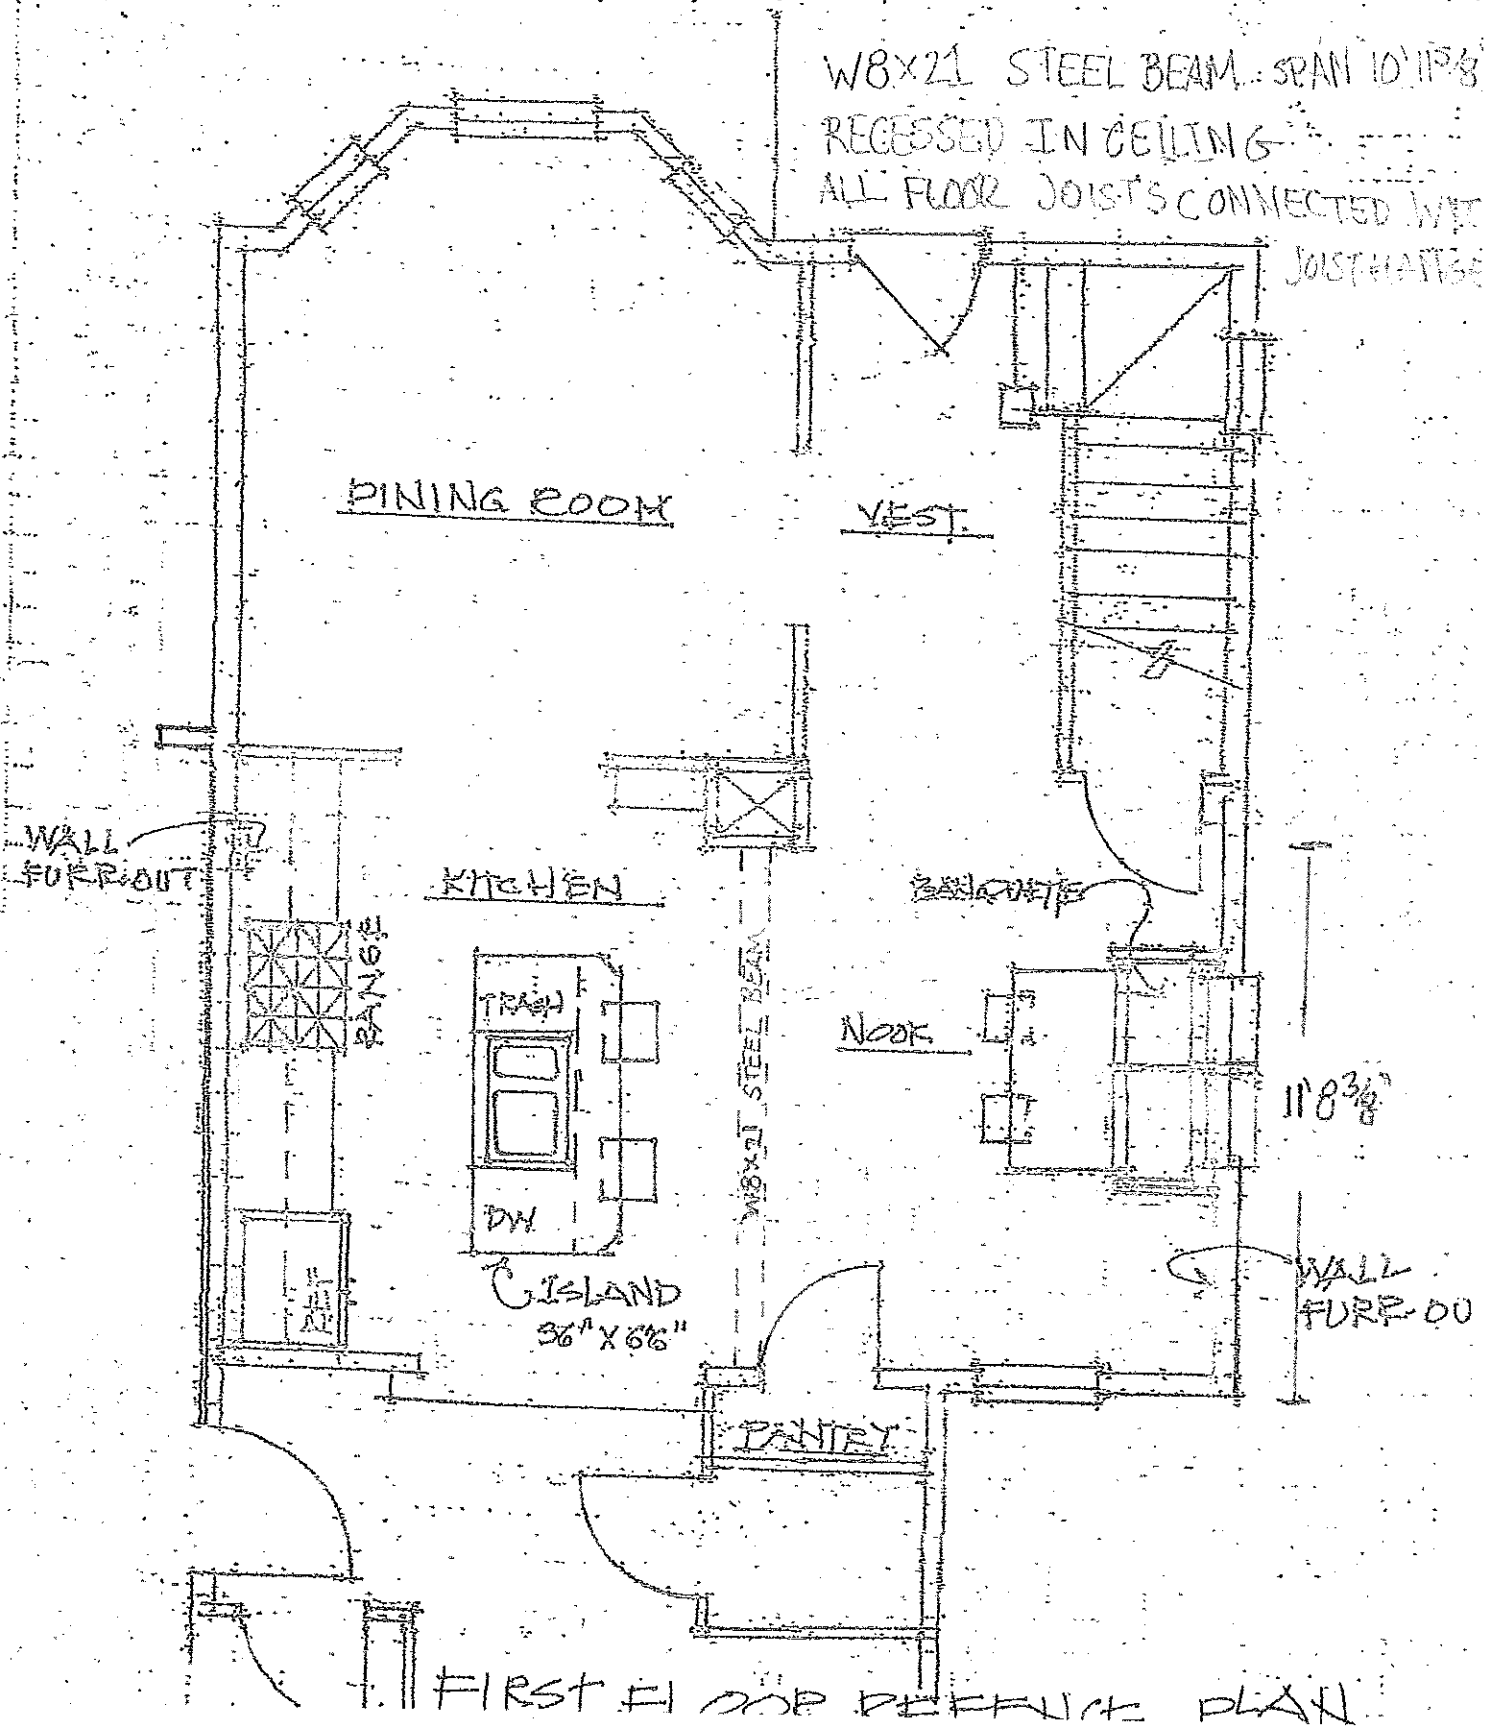

FIRST FLOOR REFERENCE PLAN