
### CHRETIEN CONSTRUCTION INC

CARL M CHRETIEN SR 35 BERRY RD SACO, ME 04072 207-284-5843



carl-ch@chretienconstructioninc.com

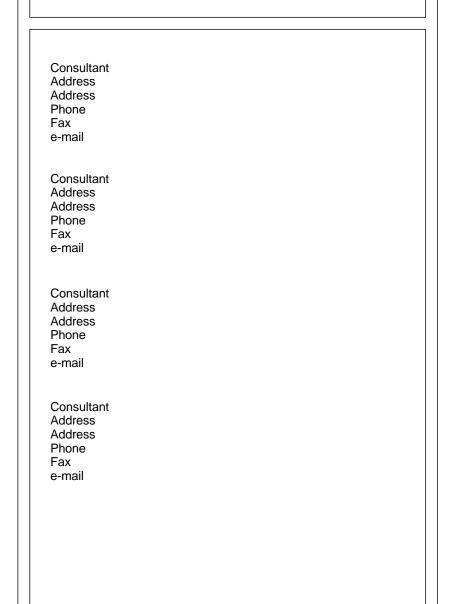

No.	Description	Date
Member		



## Diana & Jason Nelson

Nelson Remodel

88 Codman Portland ME

## Elevations

COPYRIGHT 2005:	CHRETIEN CONSTRUCTION IN
PROJECT NUMBER:	2011
DATE:	8/22/1
DRAWN BY:	CARL M CHRETIE
CHECKED BY:	CM

# A-201

/ \ ZO	
SHEET INDEX:	6
TOTAL SHEETS:	17
SCALE:	1/4" = 1'-0"

EXCLUSIVE PROPERTY OF Chretien Construction Inc. POSSESSION AND USE HEREOF IS GRANTED ONLY CONFIDENTIALLY IN CONNECTION WITH CONSTRUCTION OF THE BUILDING DEPICTED HEREIN AS AUTHORIZED BY Chretien Construction Inc. . THE RECIPIENT AGREES TO ABIDE BY THESE RESTRICTIONS. ANY USE, REPRODUCTION OR DISCLOSURE OF ANY INFORMATION, IN WHOLE OR IN PART, CONTAINED HEREIN, WITHOUT

WRITTEN PERMISSION OF Chretien Construction Inc., IS EXPRESSLY PROHIBITED.