



1 Callout of Section 1 1/2" = 1'-0"

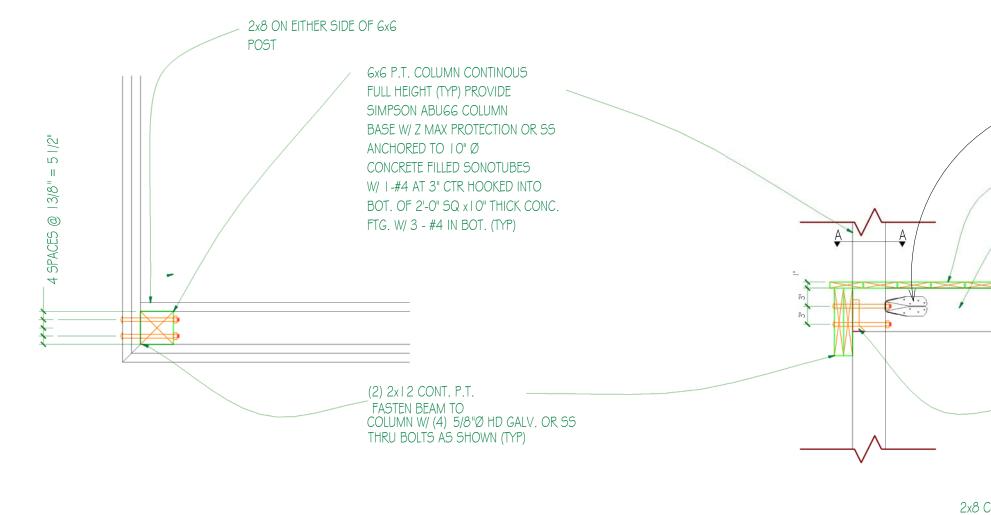


SECTION A-A 3/4" = |'-0"

4 TYP EXT DECK FRAMING 3/4" = 1'-0"

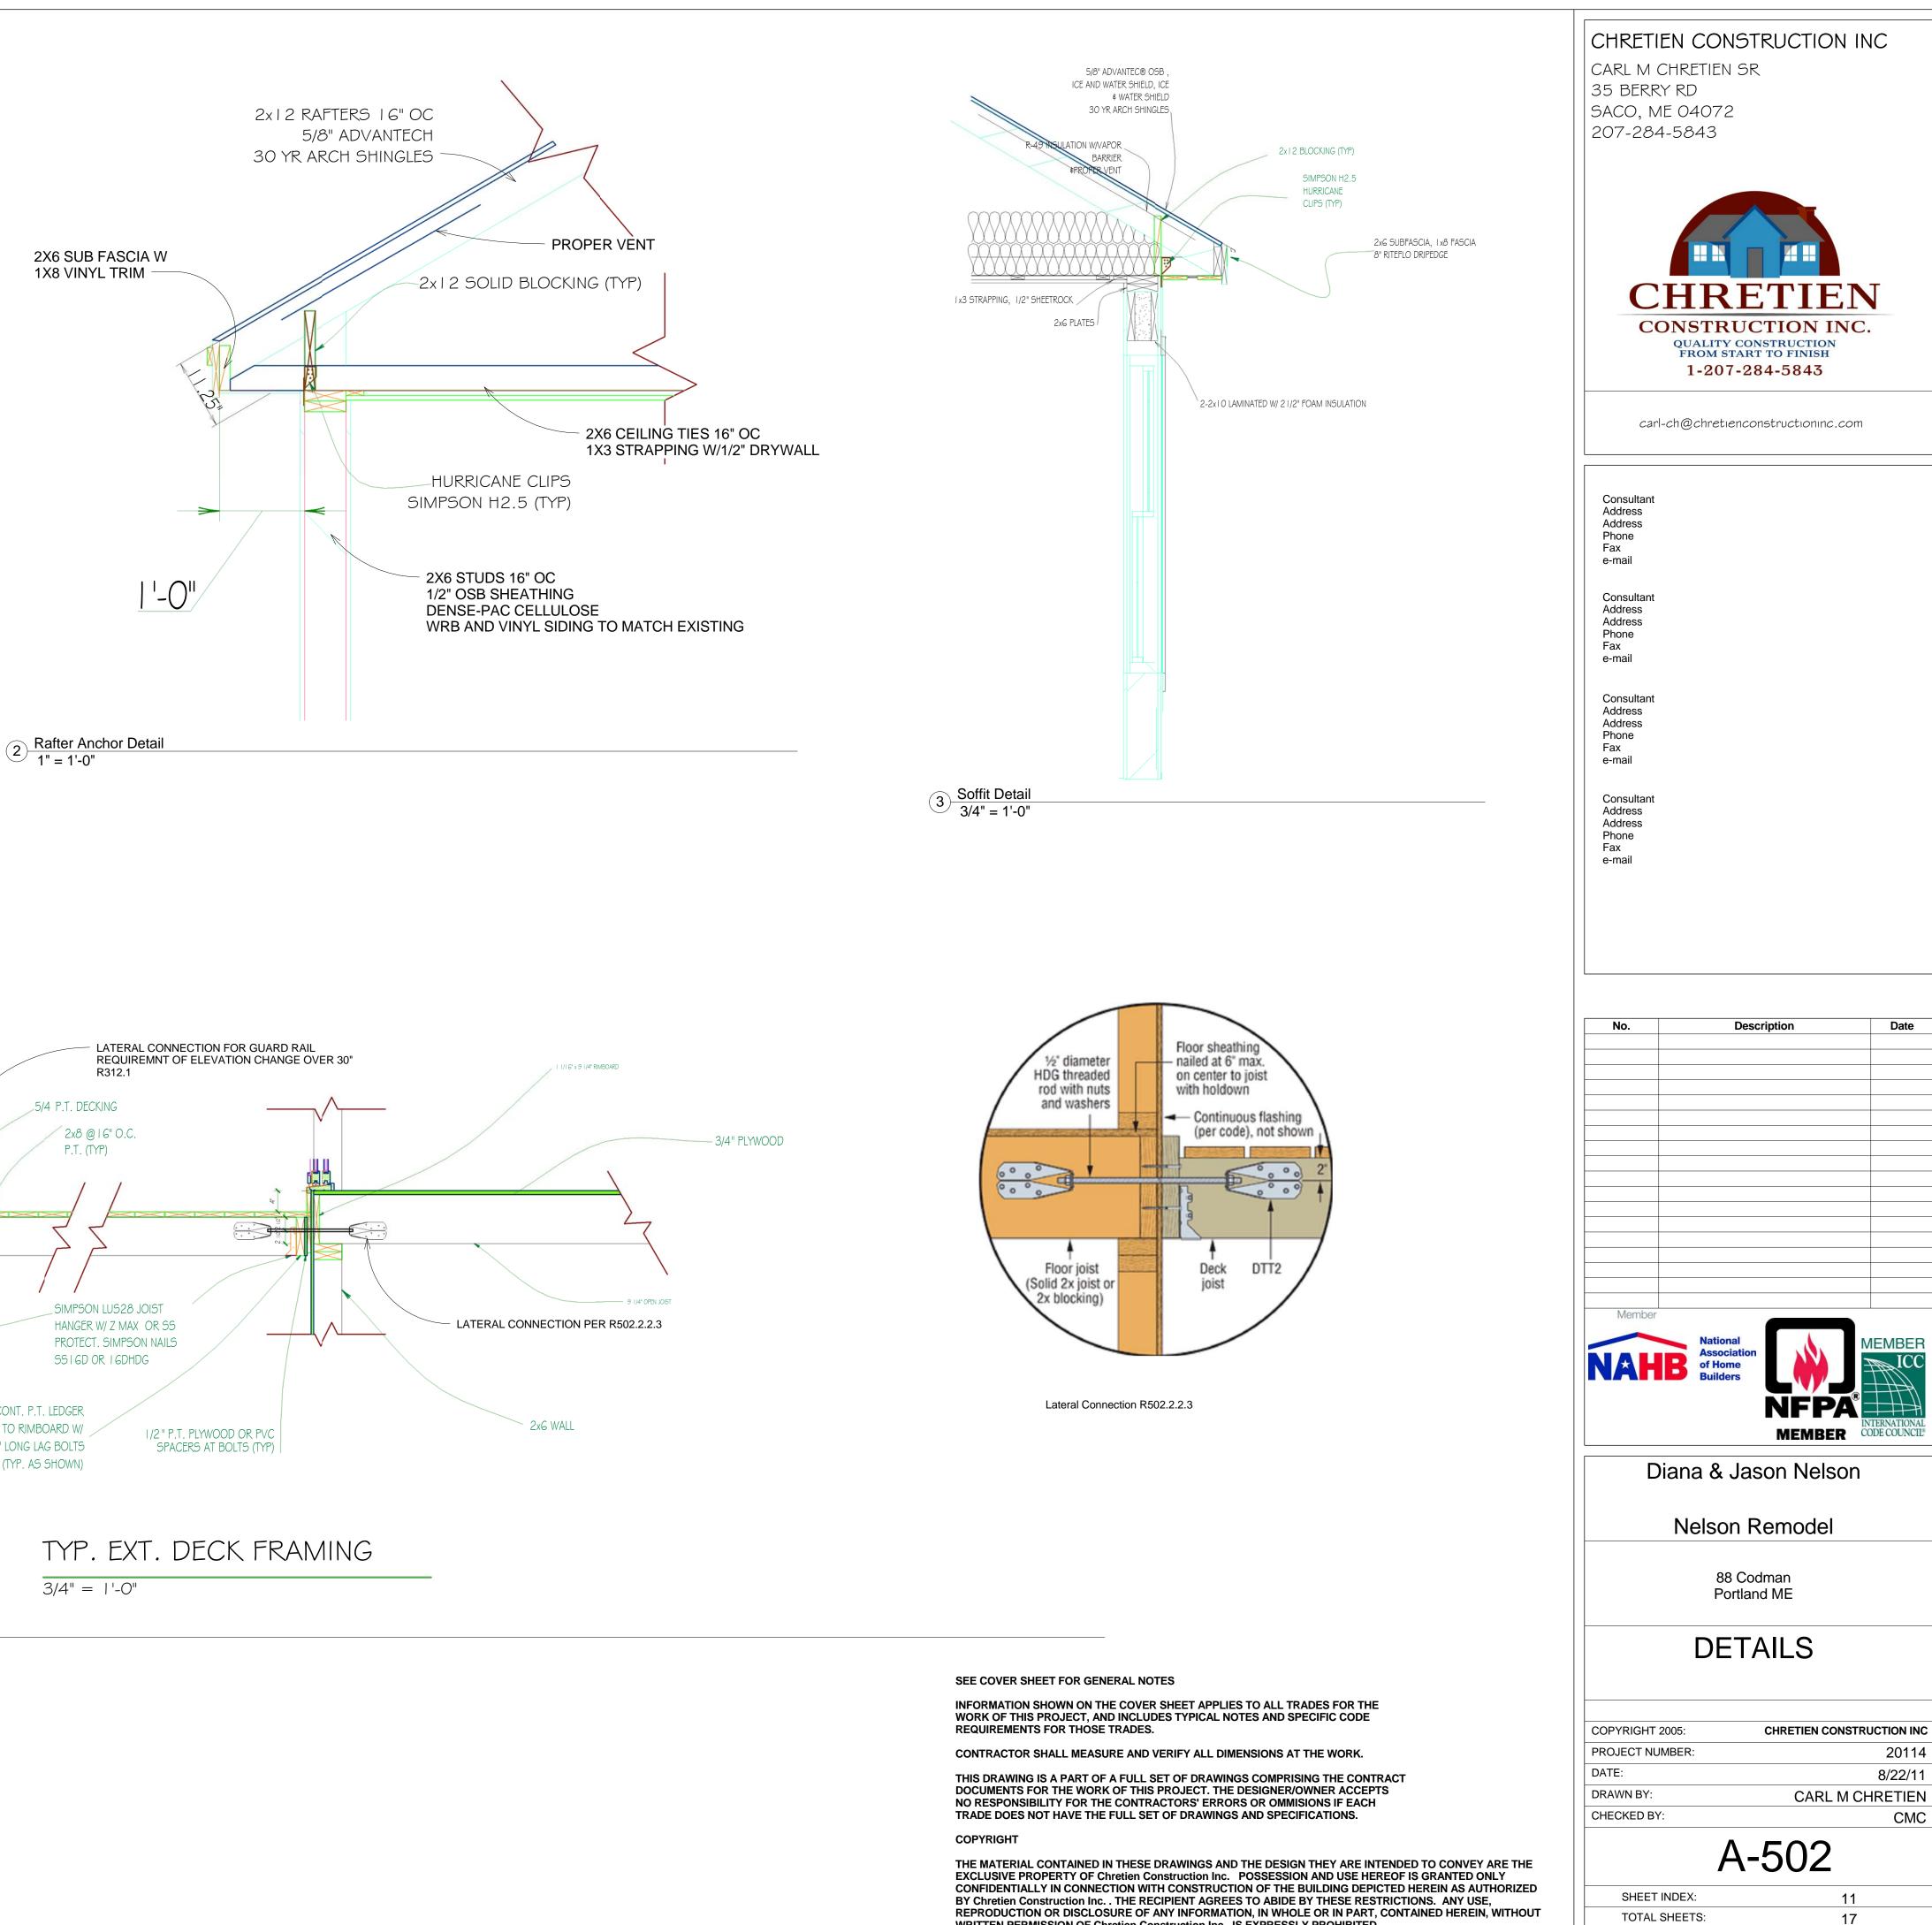

2x8 CONT. P.T. LEDGER FASTEN TO RIMBOARD W/ 5/8" Ø x 5" LONG LAG BOLTS @ 6" O.C. (TYP. AS SHOWN)

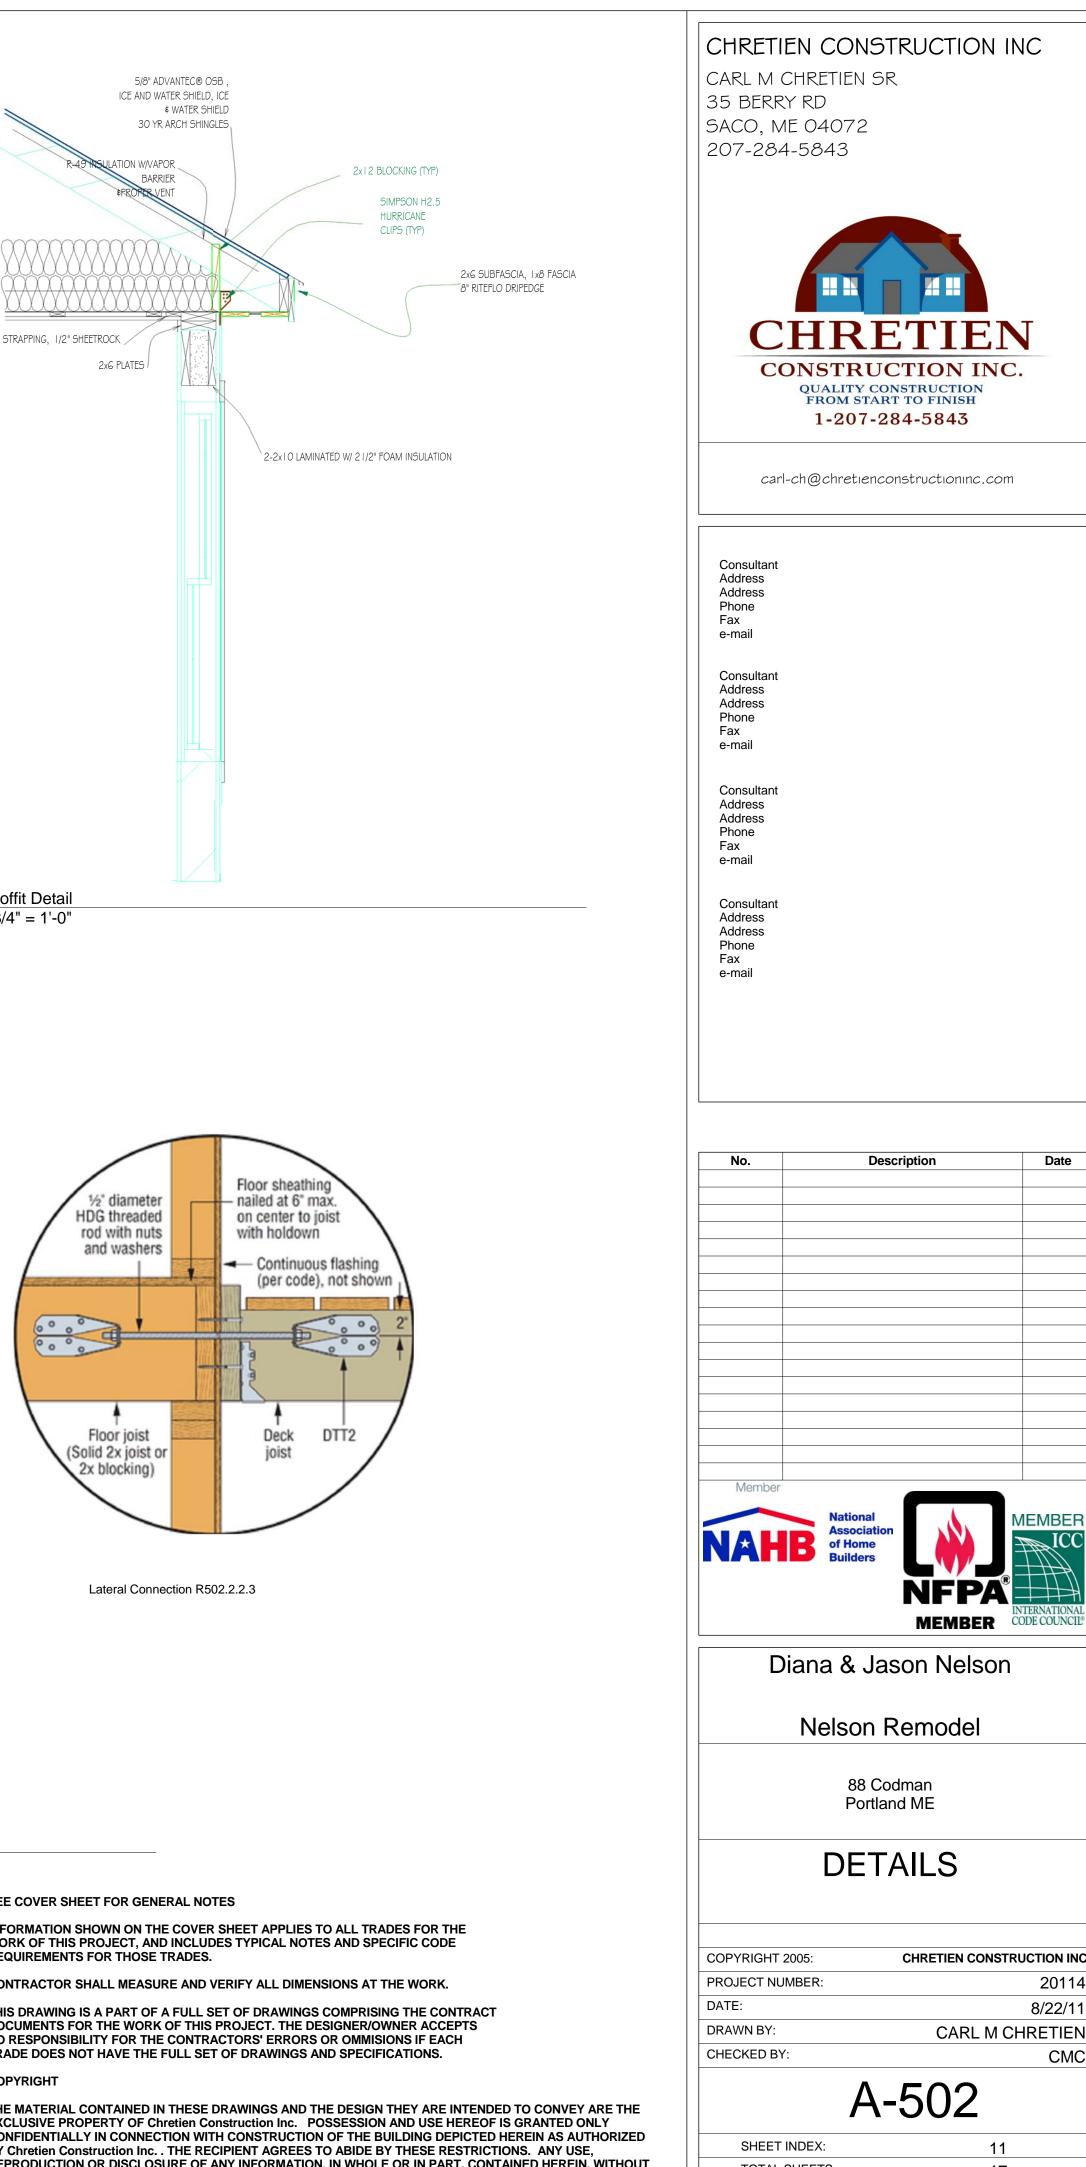



WRITTEN PERMISSION OF Chretien Construction Inc., IS EXPRESSLY PROHIBITED.

X:\Nelson\Nelson4-2.rvt

SCALE:

As indicated