


PROPOSED ATTIC FLOOR PLAN

MELISSA RILEY
102 CORDMAN ST
PORTLAND, ME 04103

REAR

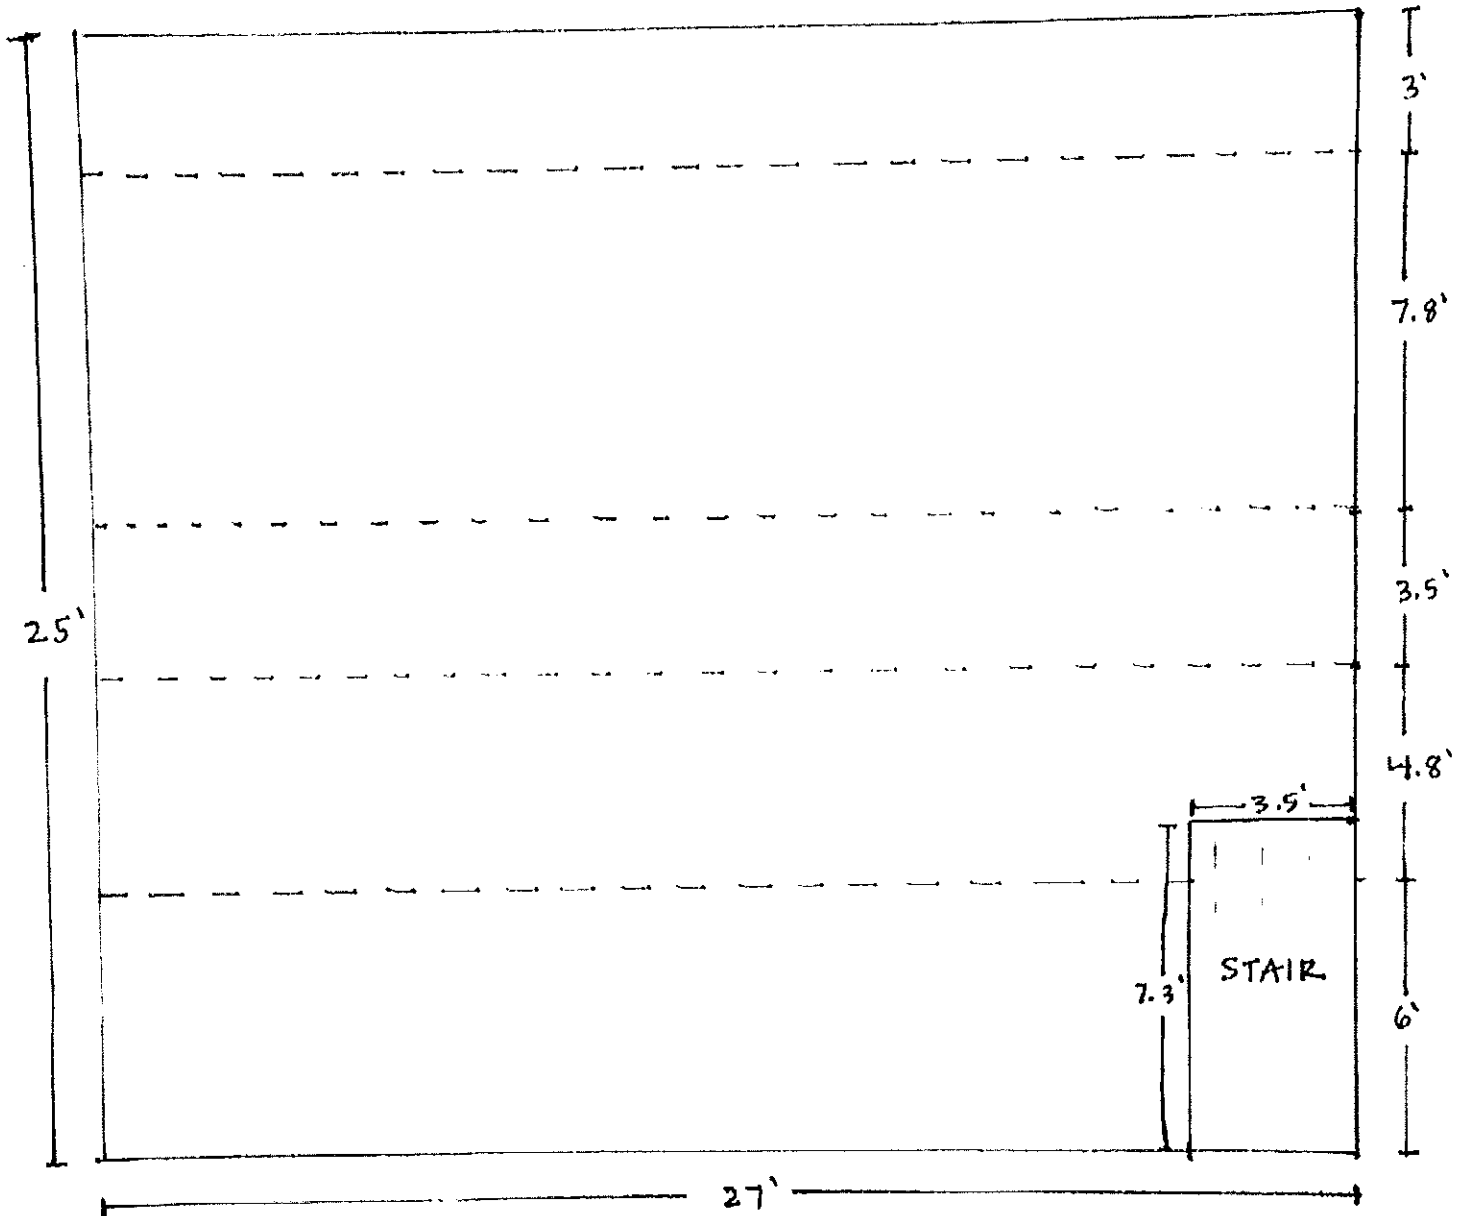

FRONT