


ATTIC FLOOR PLAN

MELISSA RILEY
102 CODMAN ST
PORTLAND, ME 04103

REAR

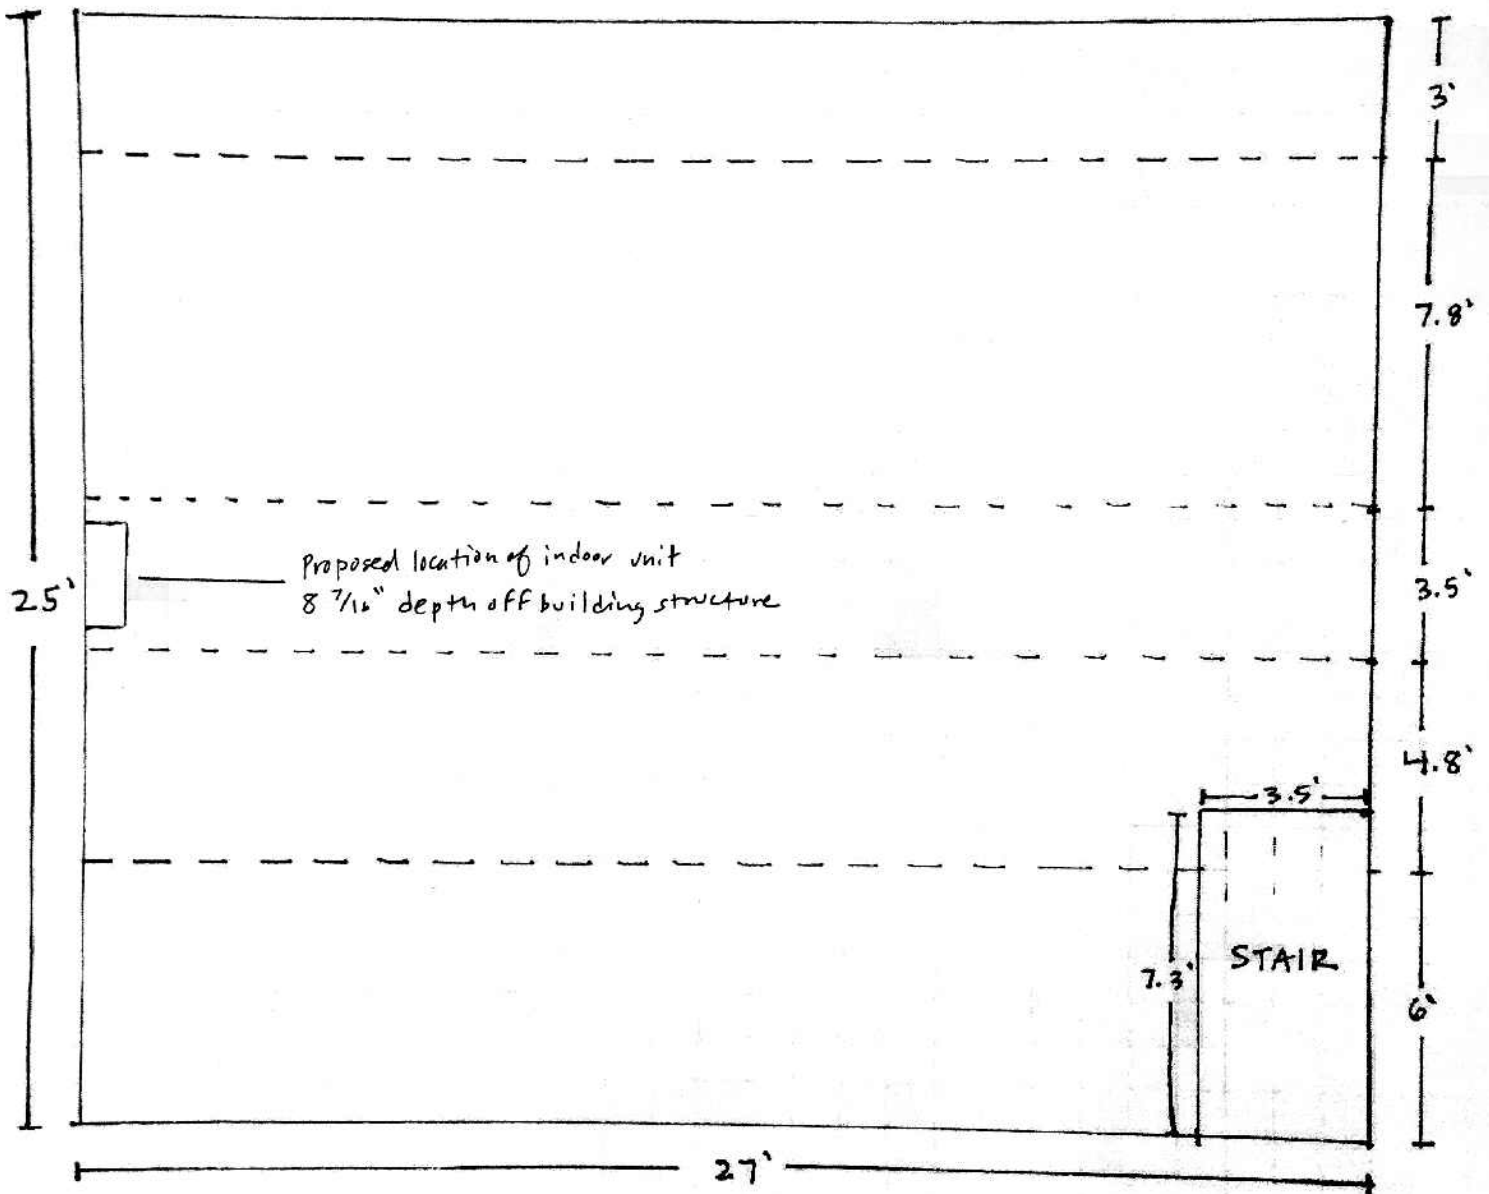

FRONT