


MELISSA RILEY  
102 COOMAN ST  
PORTLAND ME 04107

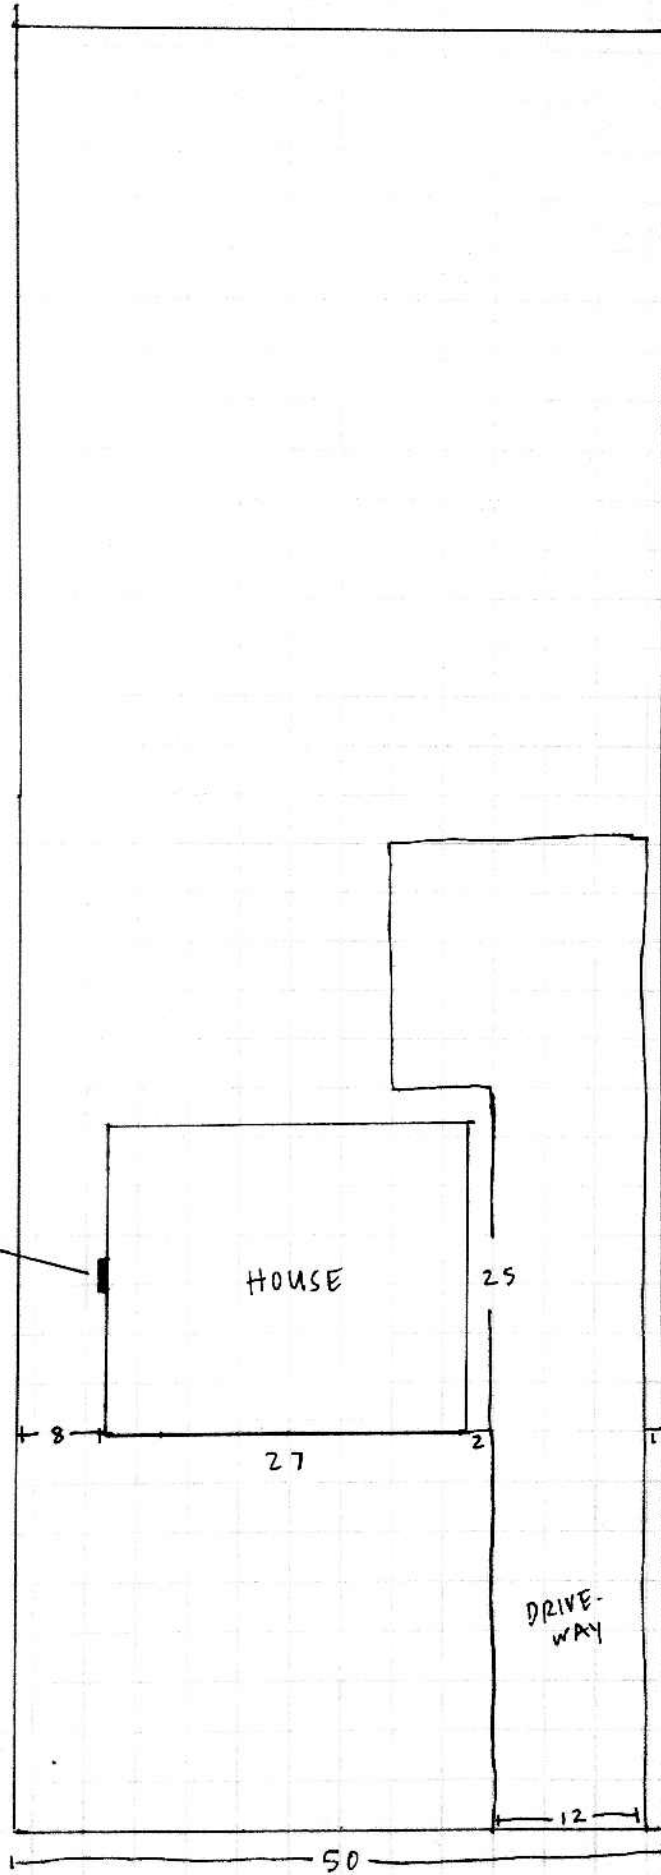

- Proposed
- Location of outdoor unit
- 11 1/4" depth off building structure
- No venting