



Paul Slsby  
281-729-9  
FEB-16  
Scale: 1/4" = 1'-0"



RIGHT ELEVATION

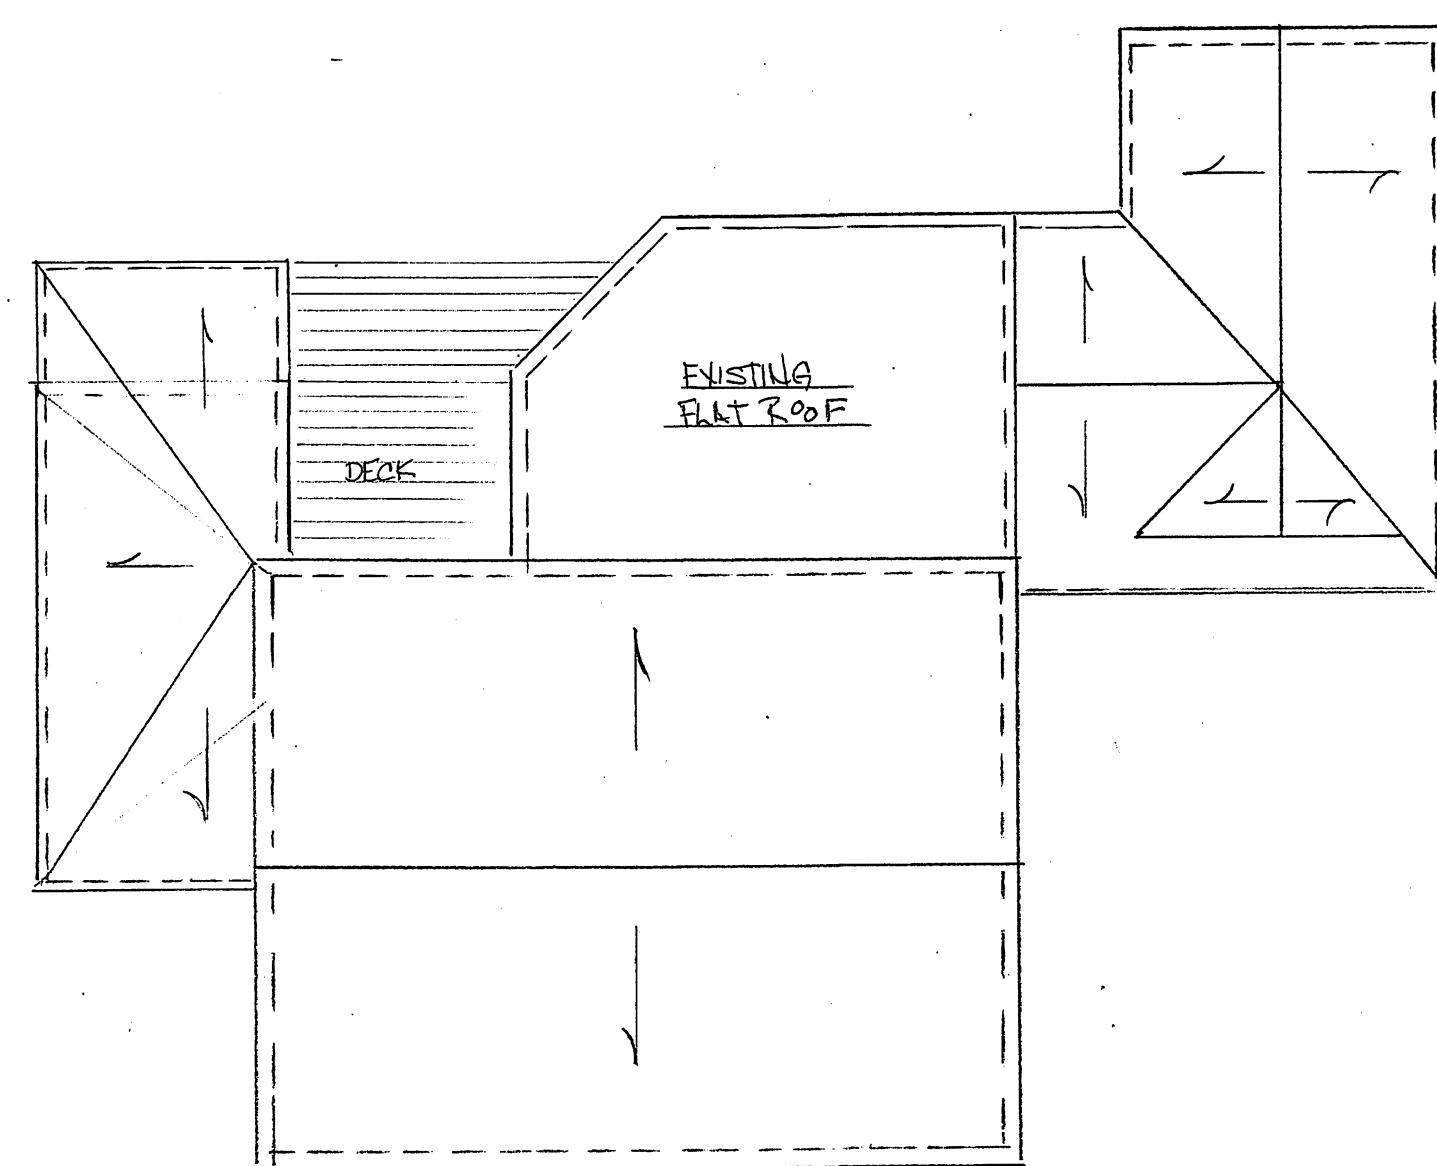

AERIAL  
SCALE: 1/8" = 1'-0"

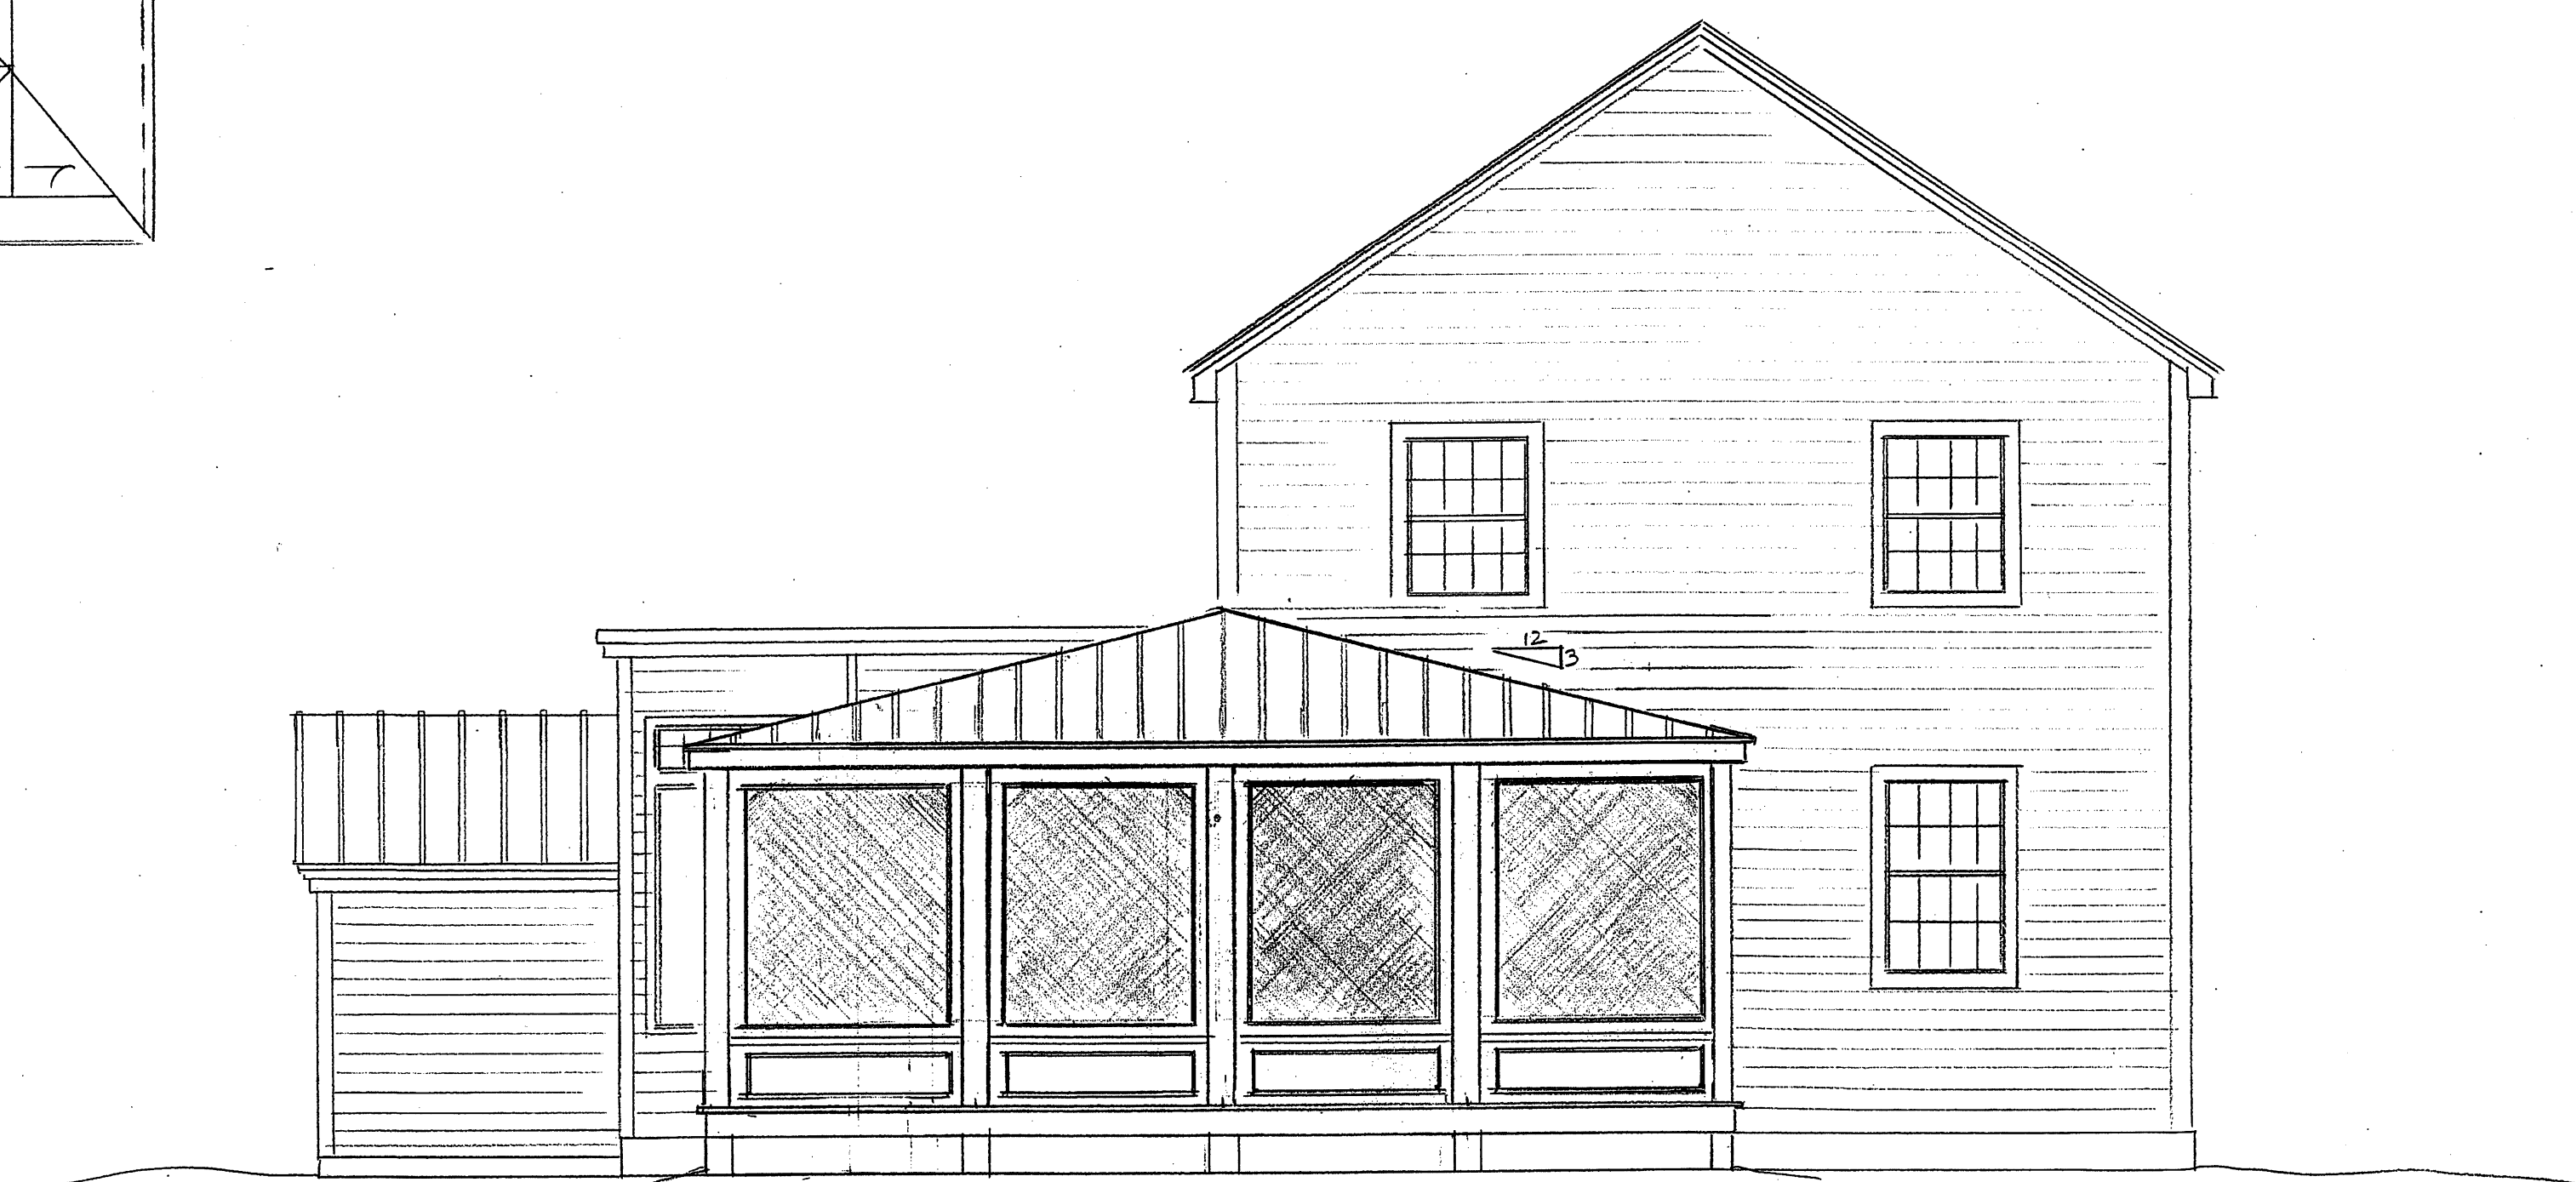

LEFT ELEVATION