




**40 ROOF FRAMING PLAN**  
1/4" = 1'-0"

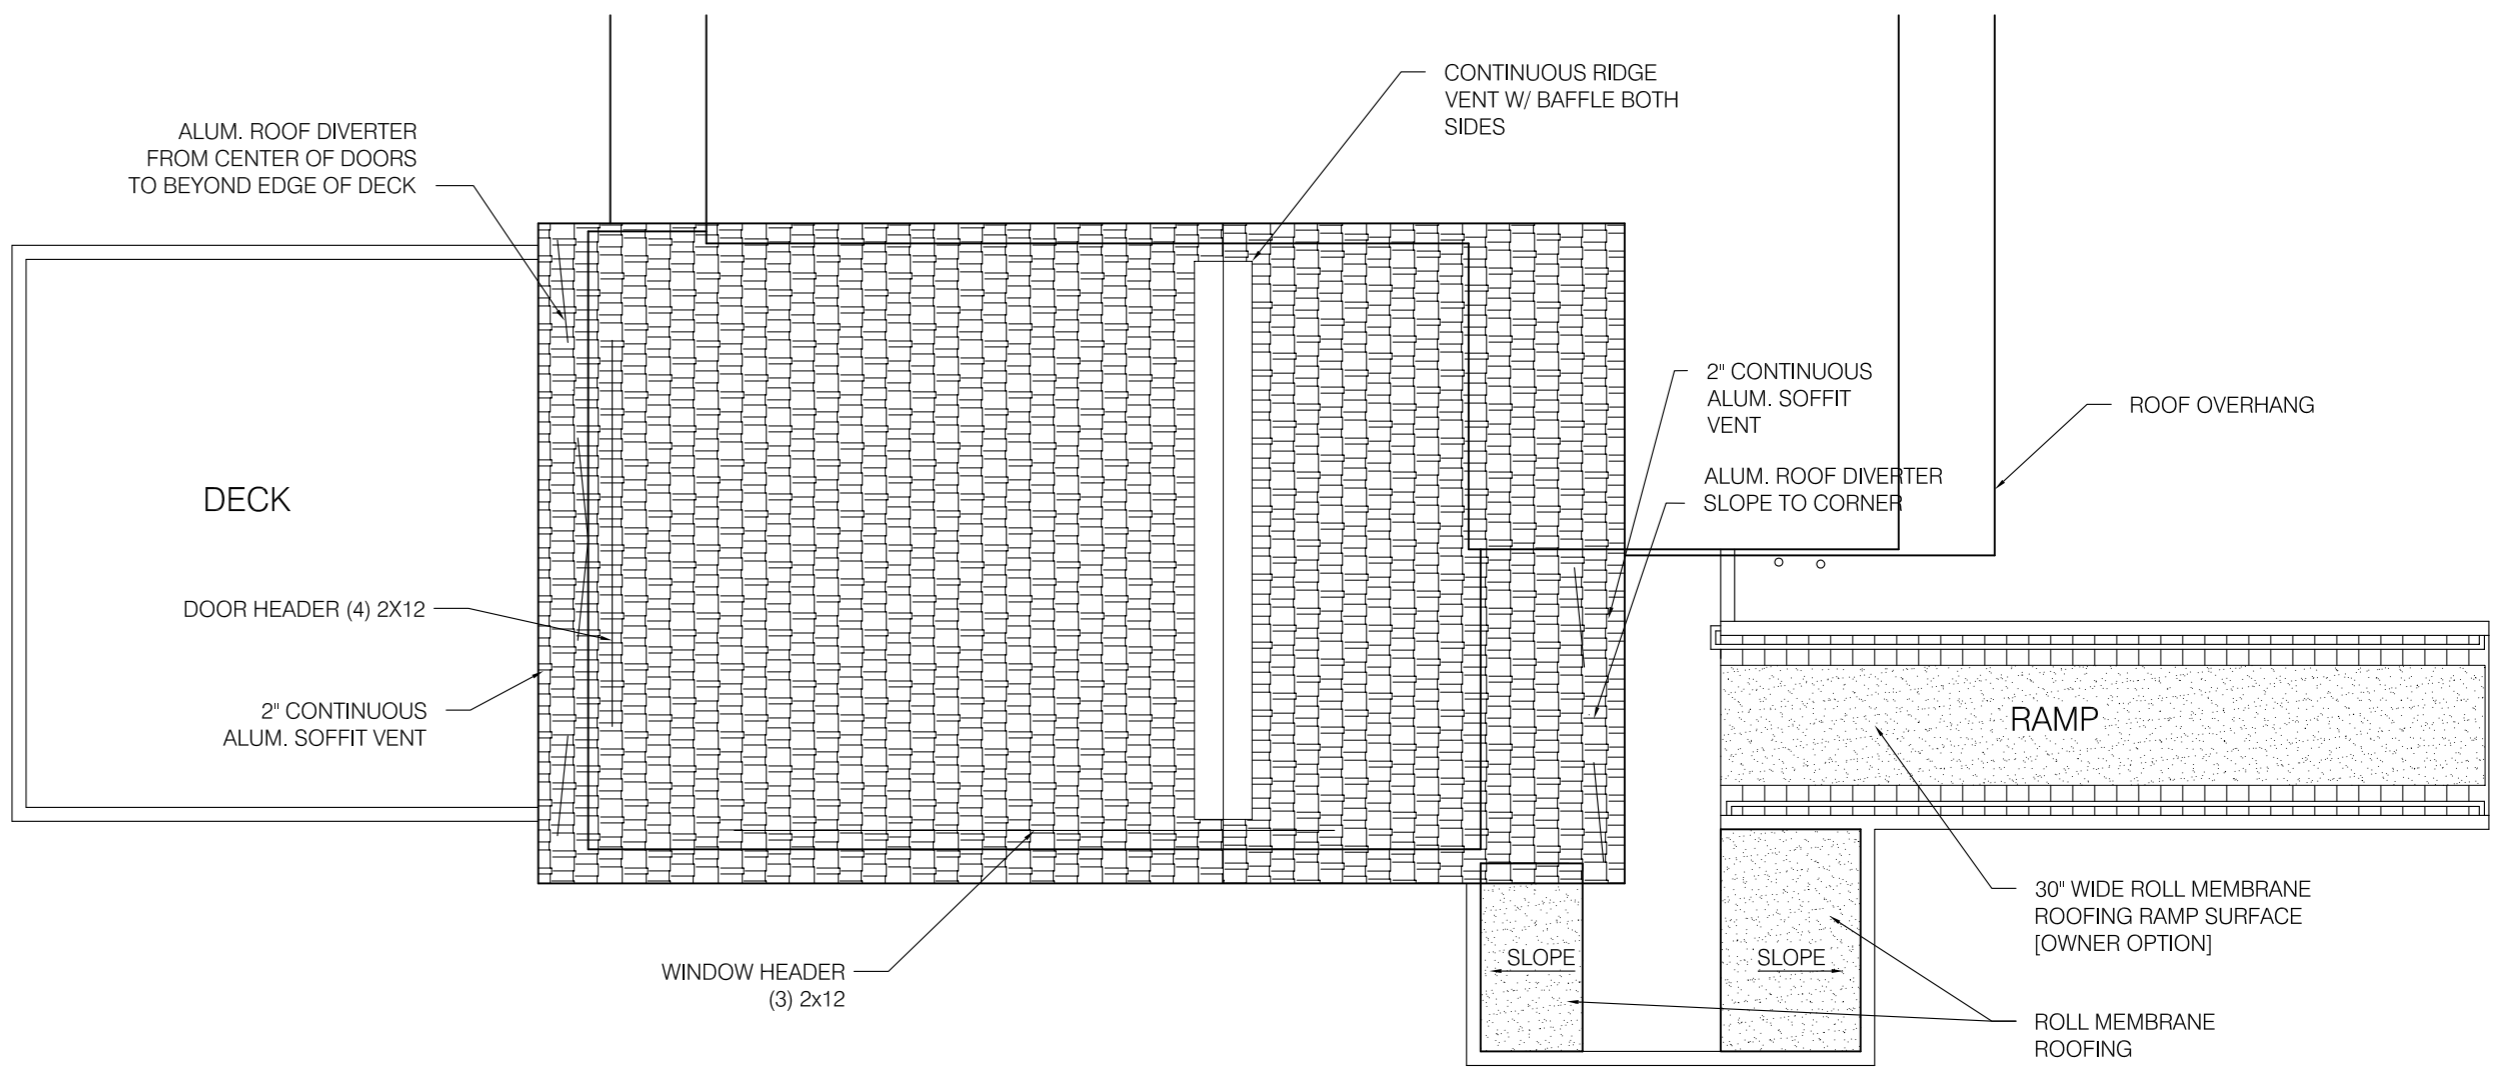

**20 ROOF PLAN**  
1/4" = 1'-0"

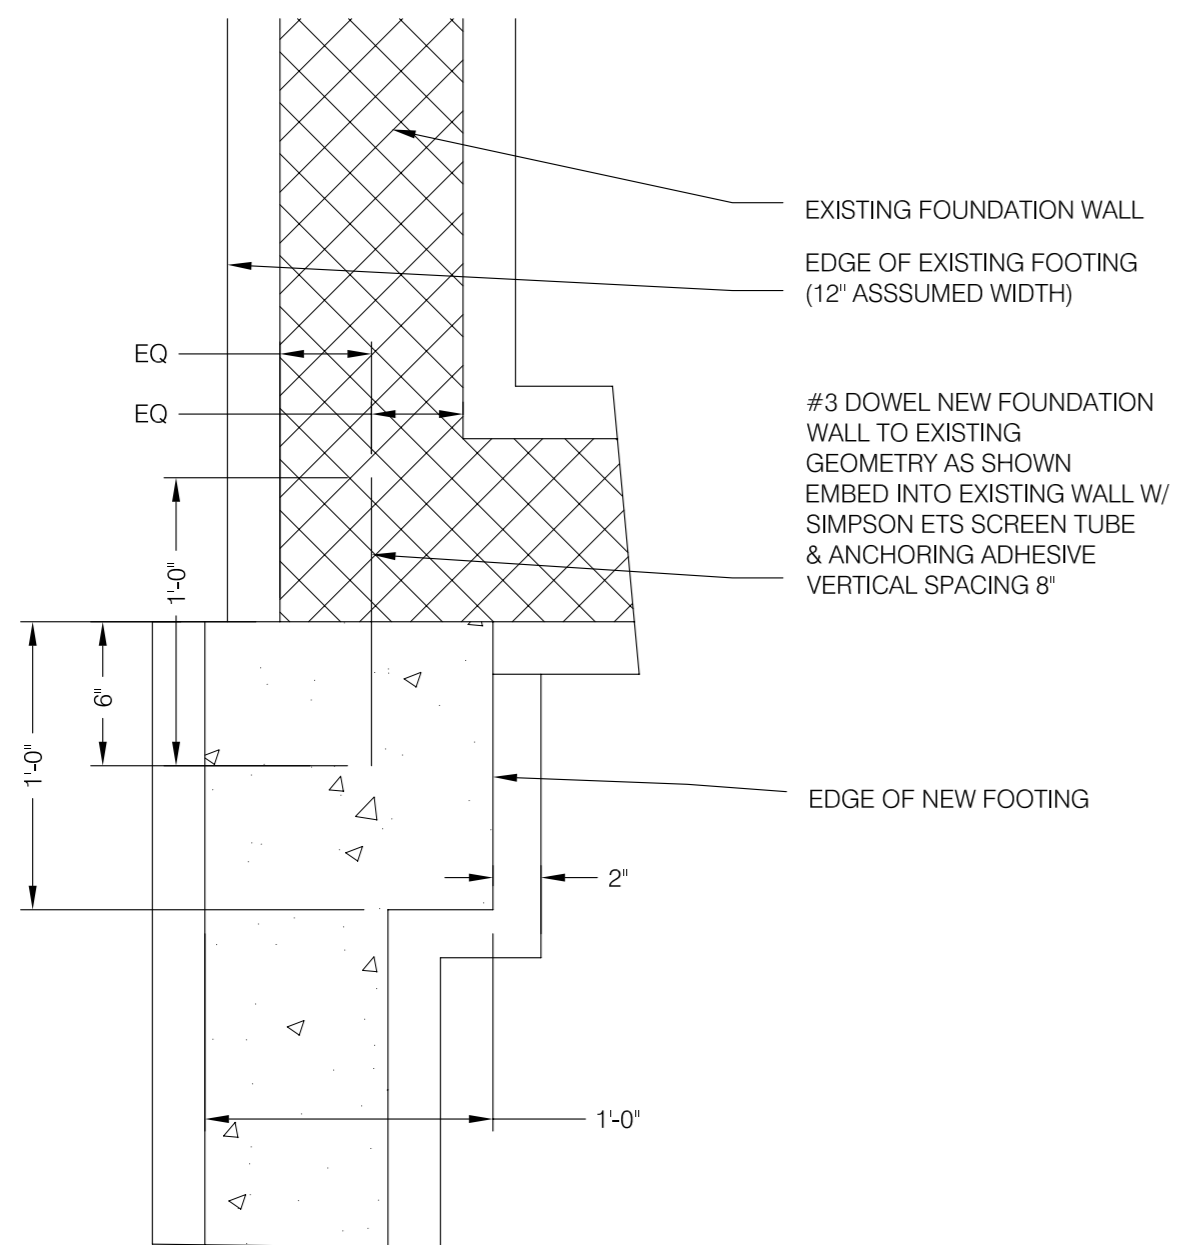

**30 DETAIL X - NEW FOUNDATION TO EXISTING FOUNDATION**

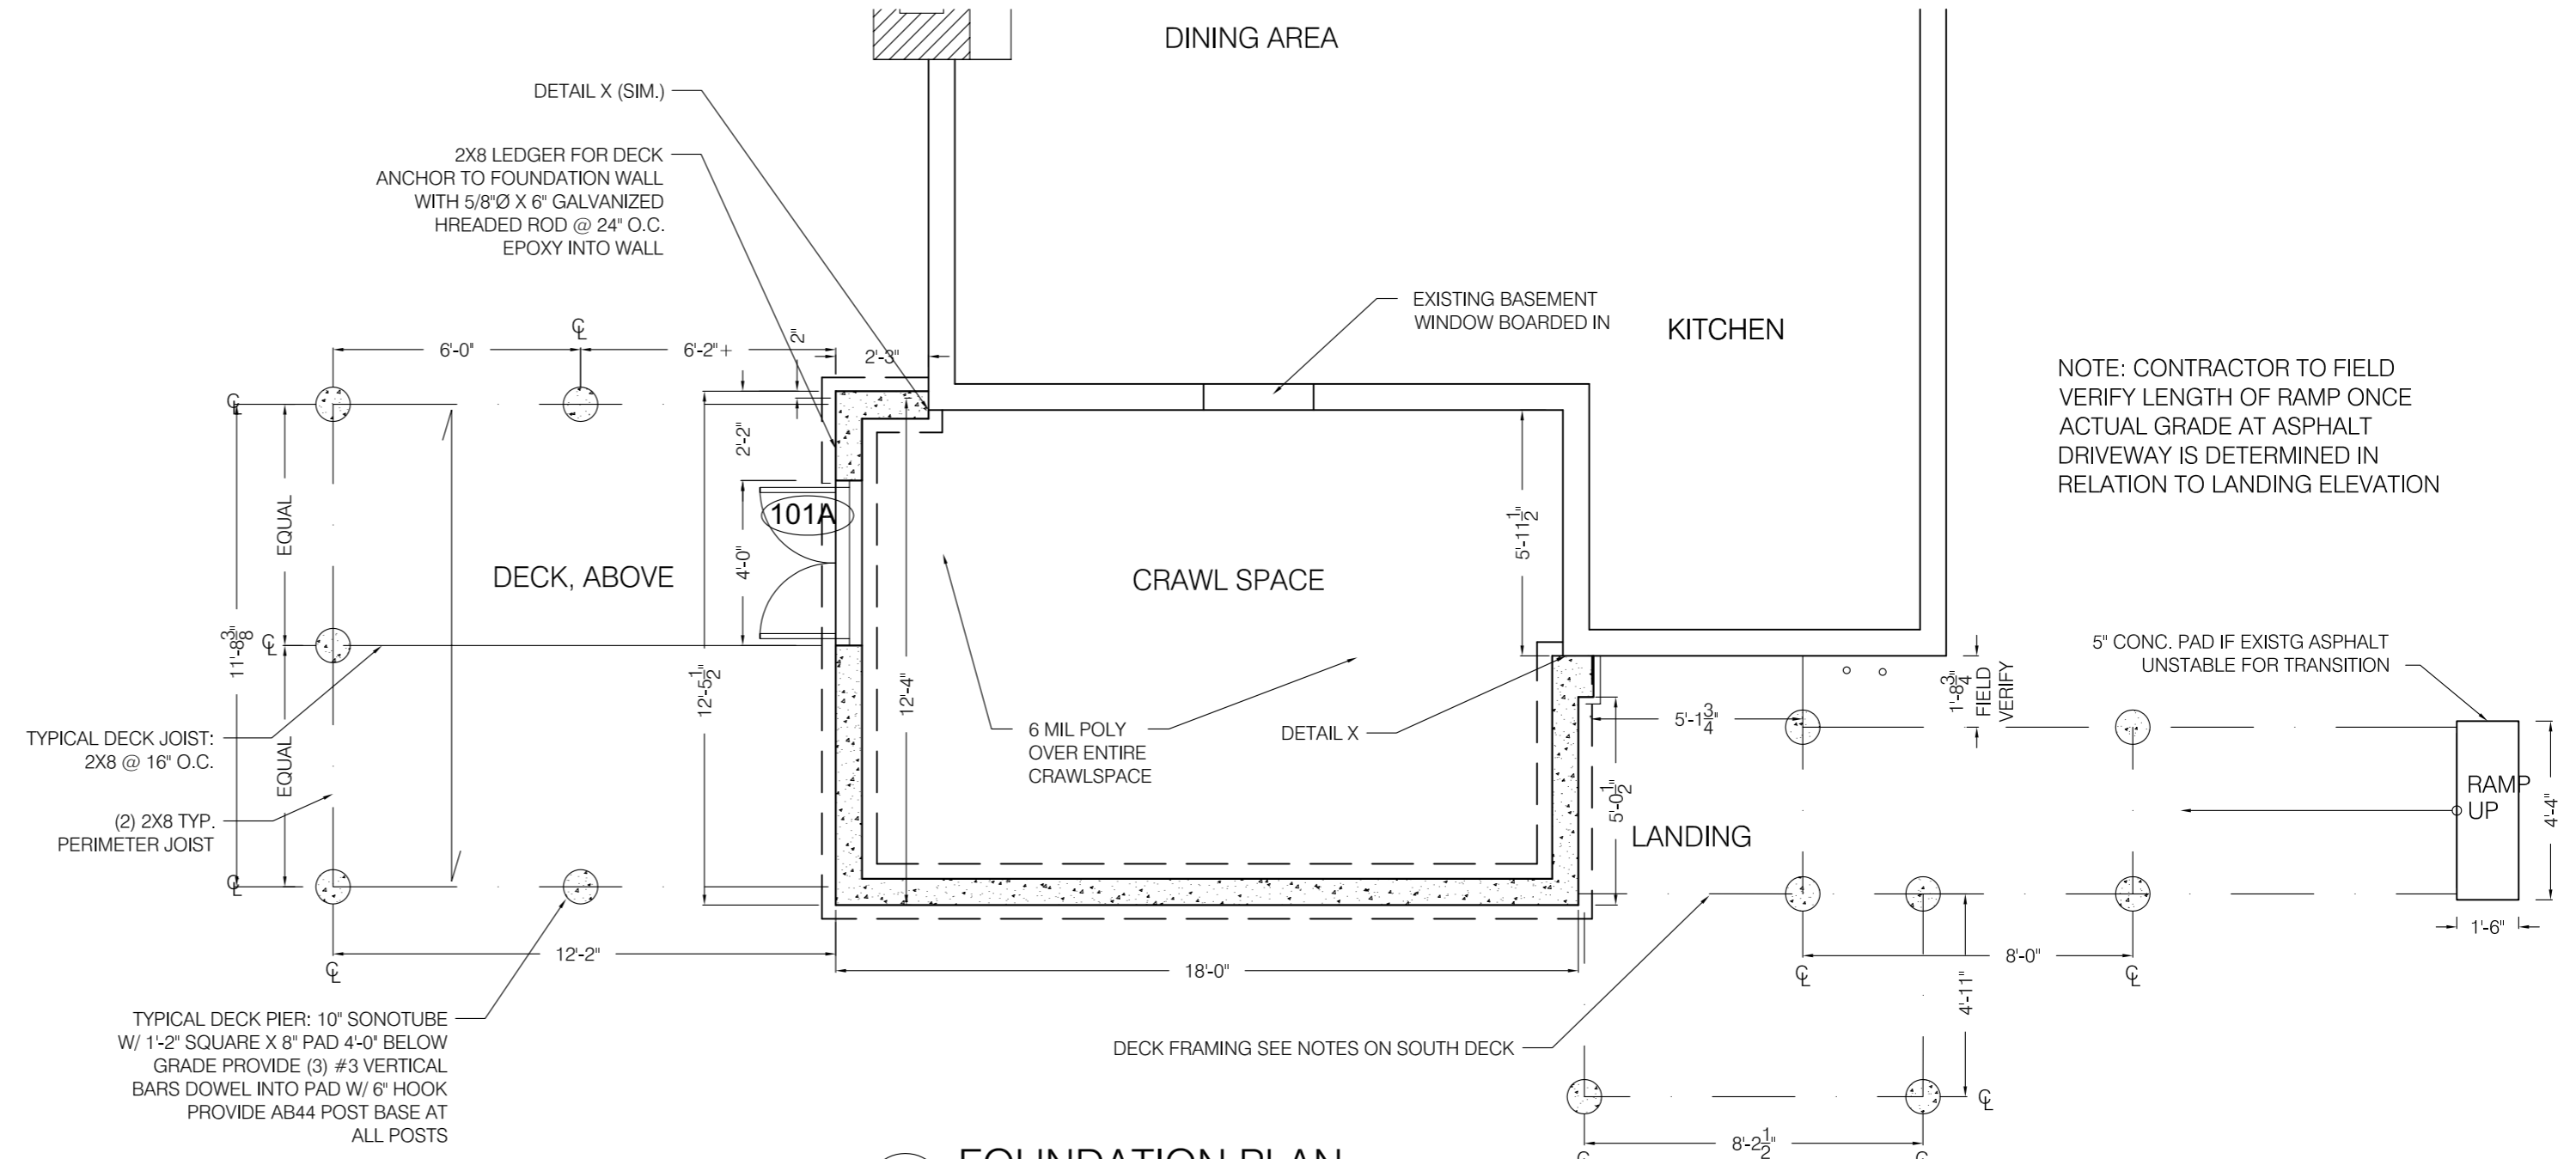

**10 FOUNDATION PLAN**  
1/4" = 1'-0"

NOTE: CONTRACTOR TO FIELD VERIFY LENGTH OF RAMP ONCE ACTUAL GRADE AT ASPHALT DRIVEWAY IS DETERMINED IN RELATION TO LANDING ELEVATION

**ARCADIA**  
designworks LLC  
199 prospect street, suite A  
portland, maine 04103  
tele: 207.347.5252  
207.749.9306  
ideate@arcadiadesignworks.com

ENGINEER:  
ANDREW JACKSON, P.E.  
JACKSON ENGINEERING  
11 LUTHER STREET  
PEAKS ISLAND, MAINE 04108  
207-899-1960  
JXNENGINEERING.COM

PROJECT:  
**MICHAELSON RESIDENCE**  
59 CODMAN STREET, PORTLAND, MAINE

TITLE:  
**FND & ROOF PLANS & DTLS**

PHASE: PRICING      PRINTED: FEBRUARY 2014      FOR CONSTRUCTION

SHEET: **A-11**  
PN: 201402