


**20 DEMOLITION PLAN**  
3/16" = 1'-0"  
0 1 2 4

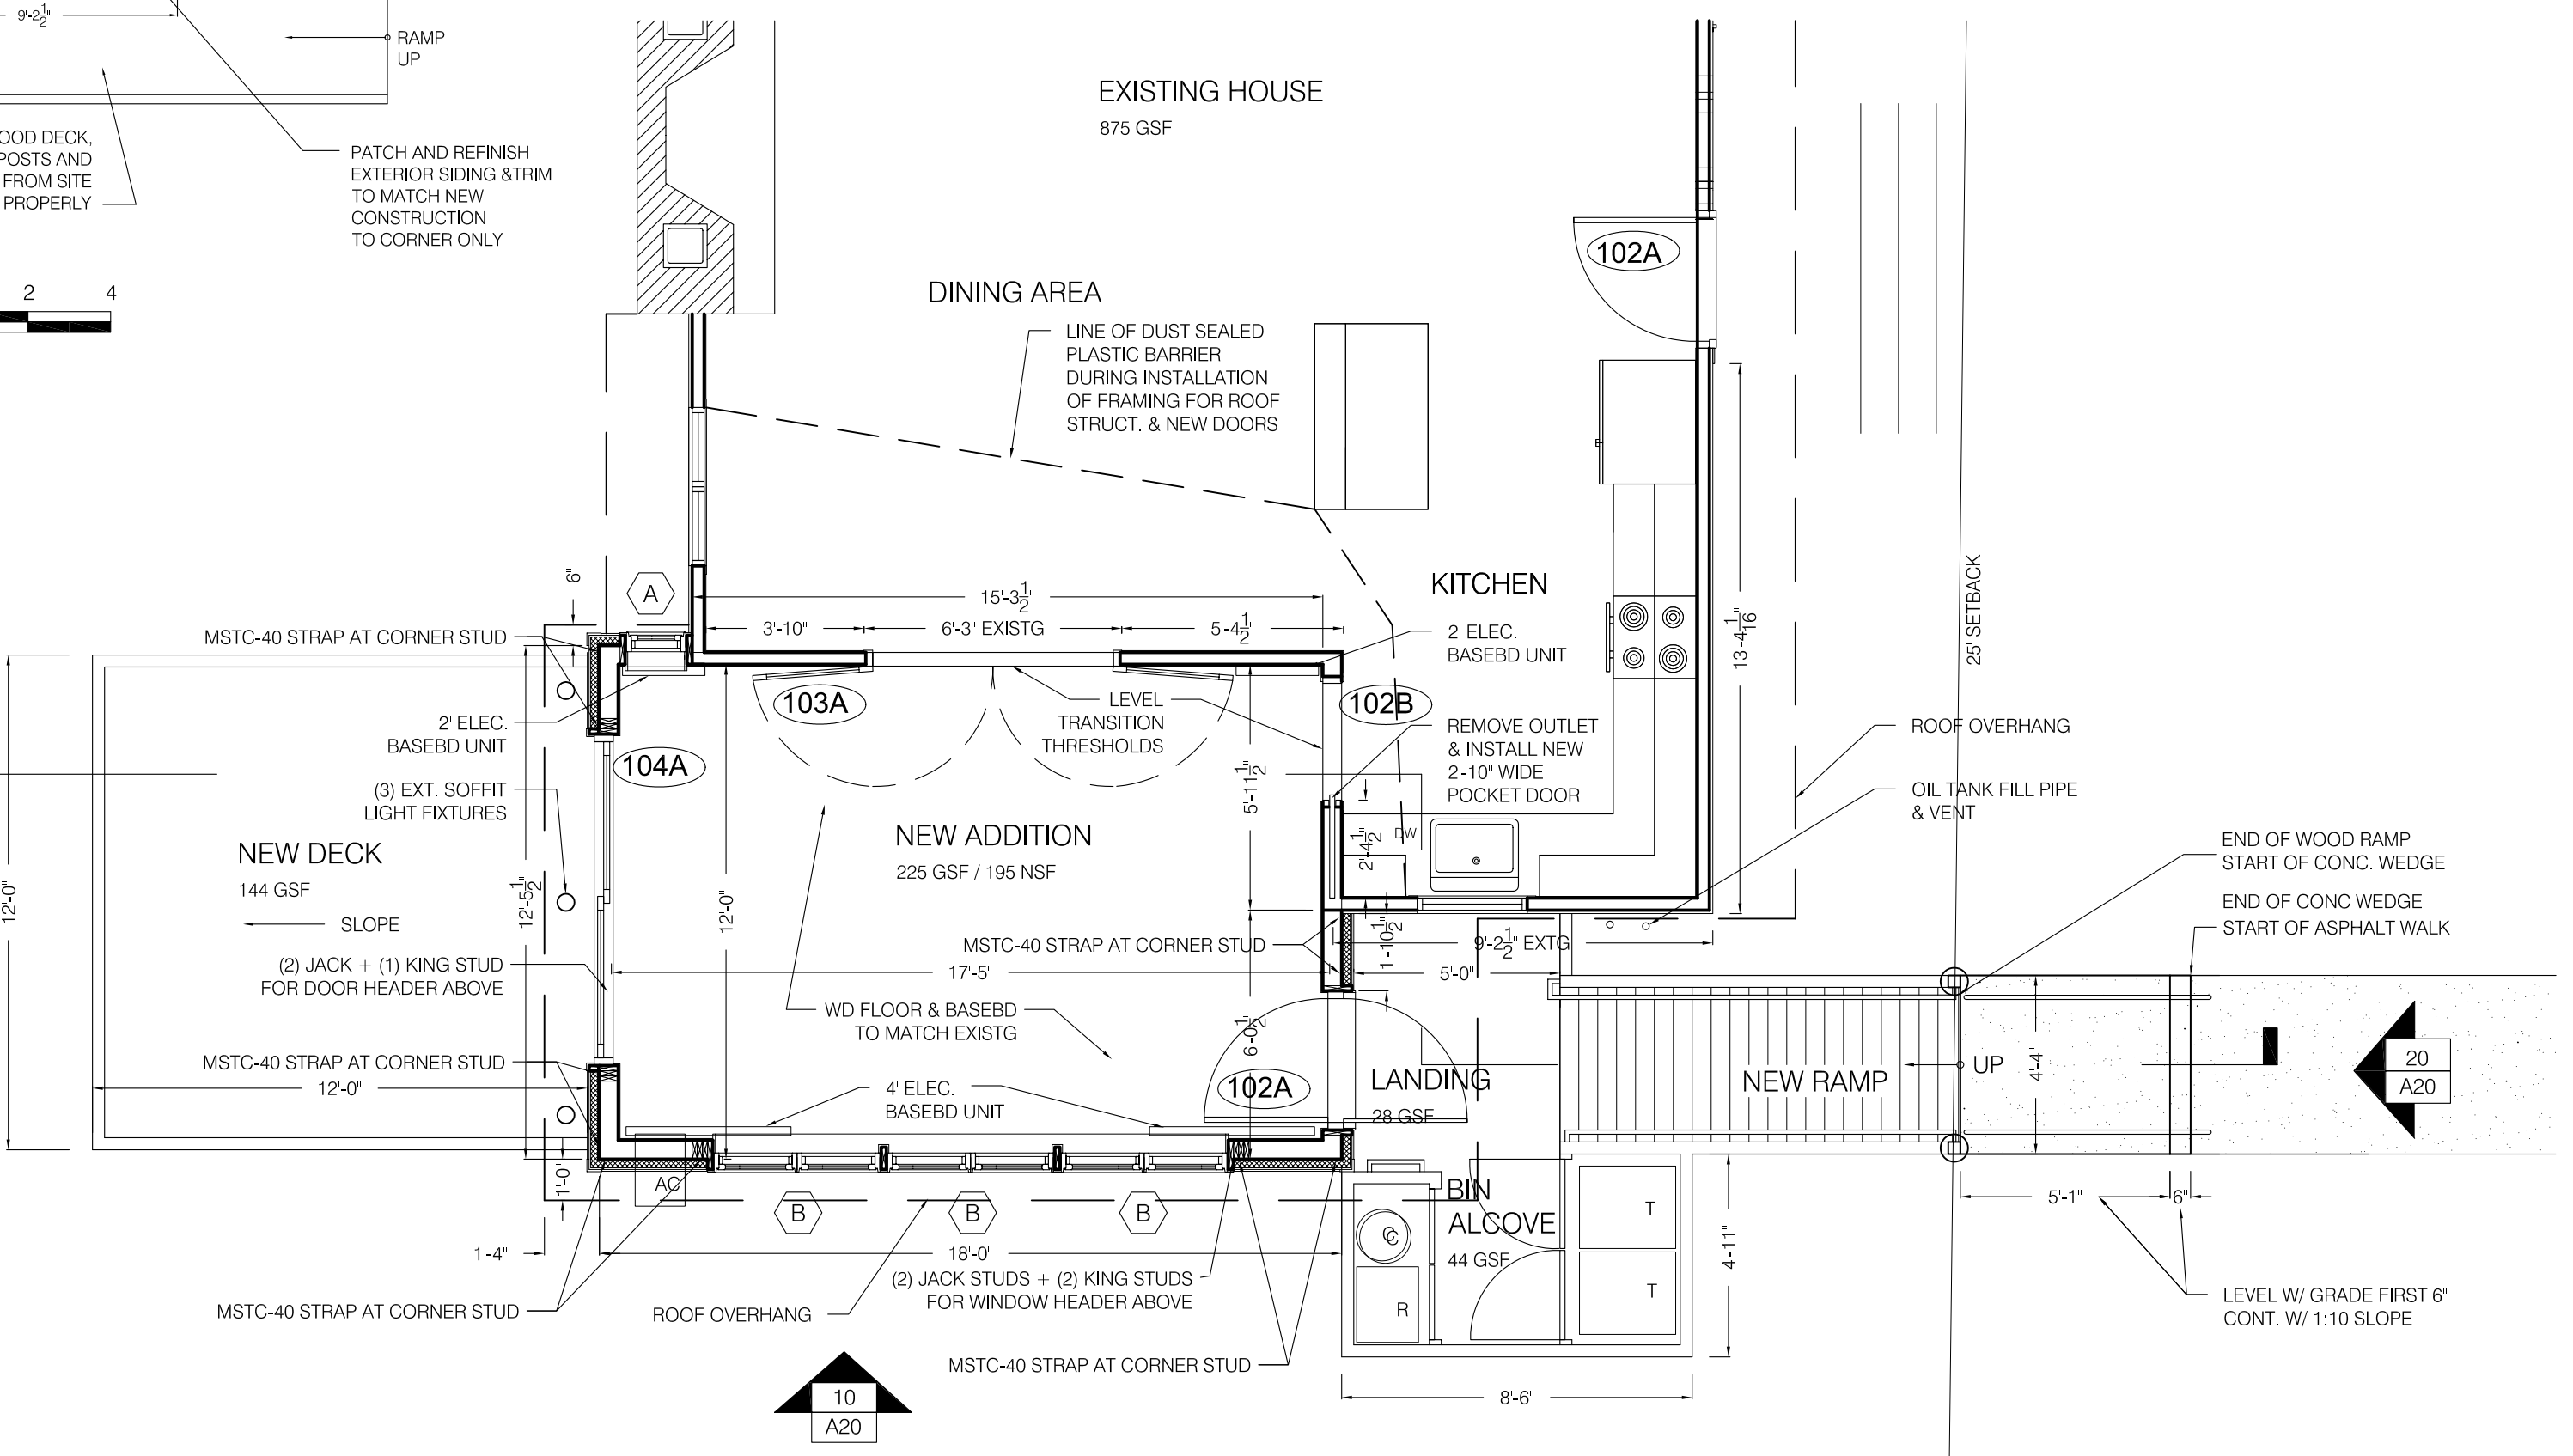


**10 FIRST LEVEL PLAN**  
1/4" = 1'-0"  
0 1 2 4

- GENERAL NOTES:**
- CONTRACTOR TO FIELD VERIFY ALL DIMENSIONS. NOTIFY ARCHITECT OF POTENTIAL ADJUSTMENTS TO DRAWINGS.
  - ARCHITECT TO PROVIDE BUILDING PERMIT. CONTRACTOR TO COORDINATE AND PROCURE INSPECTION PERMITS & APPROVAL INCLUDING USE & OCCUPANCY.
  - CONTRACTOR IS RESPONSIBLE FOR ALL SUB-CONTRACTORS INCLUDING BUT NOT LIMITED TO CONCRETE WORK AND ELECTRICAL EQUIPMENT & SYSTEMS INSTALLATIONS INCLUDING PROPER ELEC. OUTLET QUANTITY & LOCATIONS. SYSTEMS INSTALLATION TO FOLLOW MANUFACTURERS INSTRUCTION.
  - INSTALL HANDRAILS @ 2'-10" ON BOTH SIDES OF RAMP. 1-1/2" DIA. CONTINUOUS GRIPABLE SURFACE.
  - CONTRACTOR TO MAINTAIN POSITIVE GRADE DRAINAGE AWAY FROM FOUNDATION WALLS.

**ARCADIA**  
designworks LLC  
199 prospect street, suite A  
portland, maine 04103  
tele: 207.347.5252  
207.749.9306  
ideate@arcadiadesignworks.com

ENGINEER:  
ANDREW JACKSON, P.E.  
JACKSON ENGINEERING  
11 LUTHER STREET  
PEAKS ISLAND, MAINE 04108  
207-899-1960  
JXNENGINEERING.COM

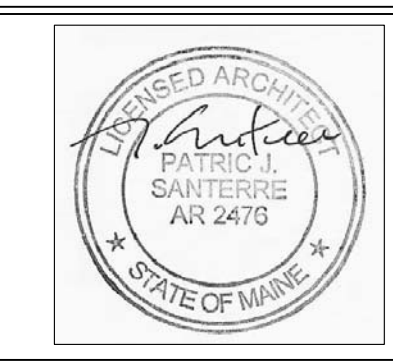

PROJECT: **MICHAELSON RESIDENCE**  
59 CODMAN STREET, PORTLAND, MAINE

PHASE: PRICING  
PRINTED: FEBRUARY 2014  
FOR CONSTRUCTION

TITLE: **FIRST LEVEL & DEMO PLANS**

SHEET: **A-10**  
PN: 201402