




40 ROOF FRAMING PLAN
1/4" = 1'-0"

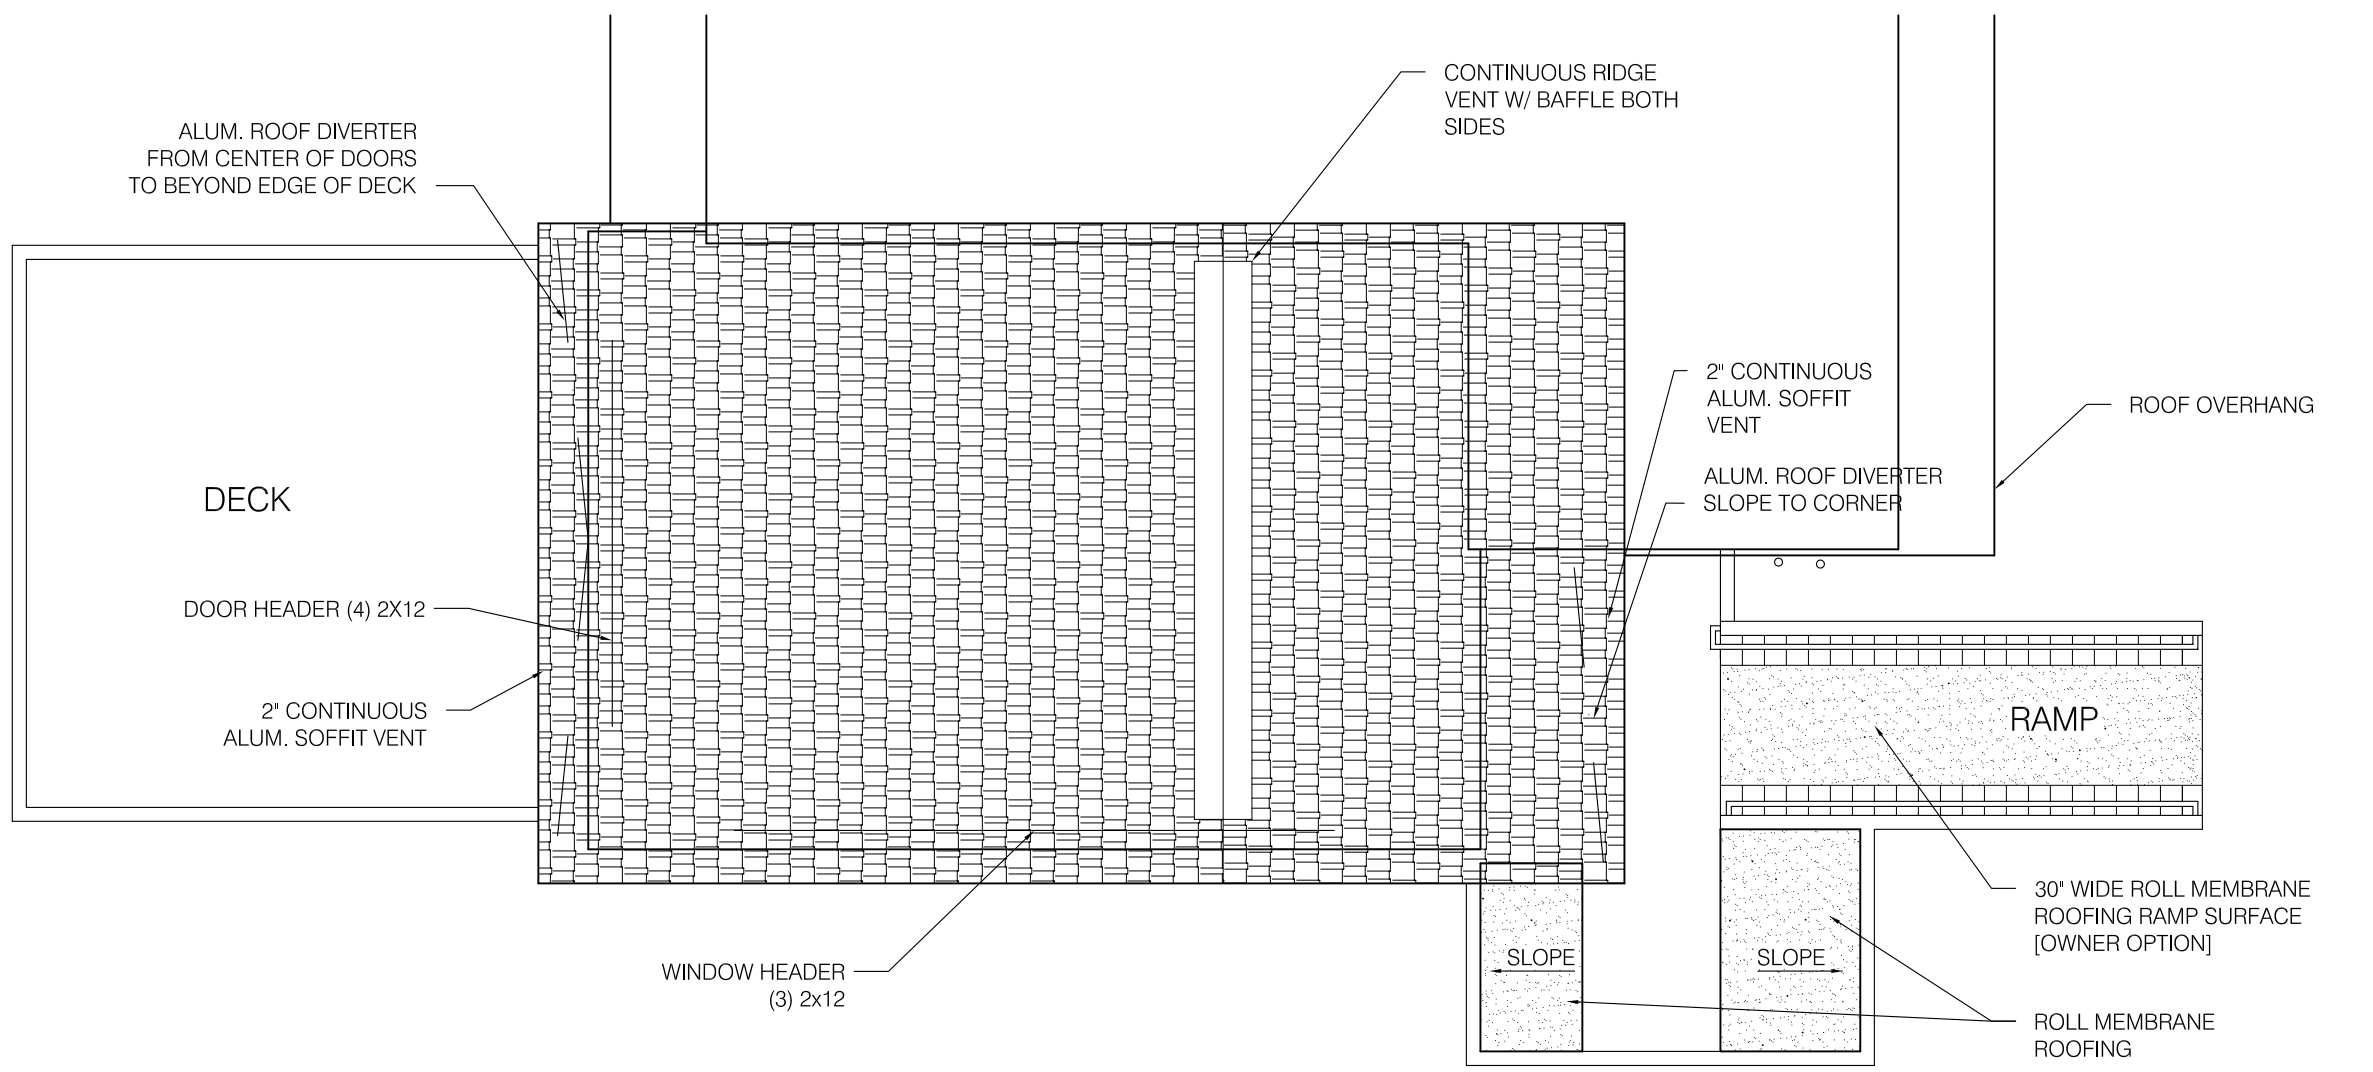

20 ROOF PLAN
1/4" = 1'-0"

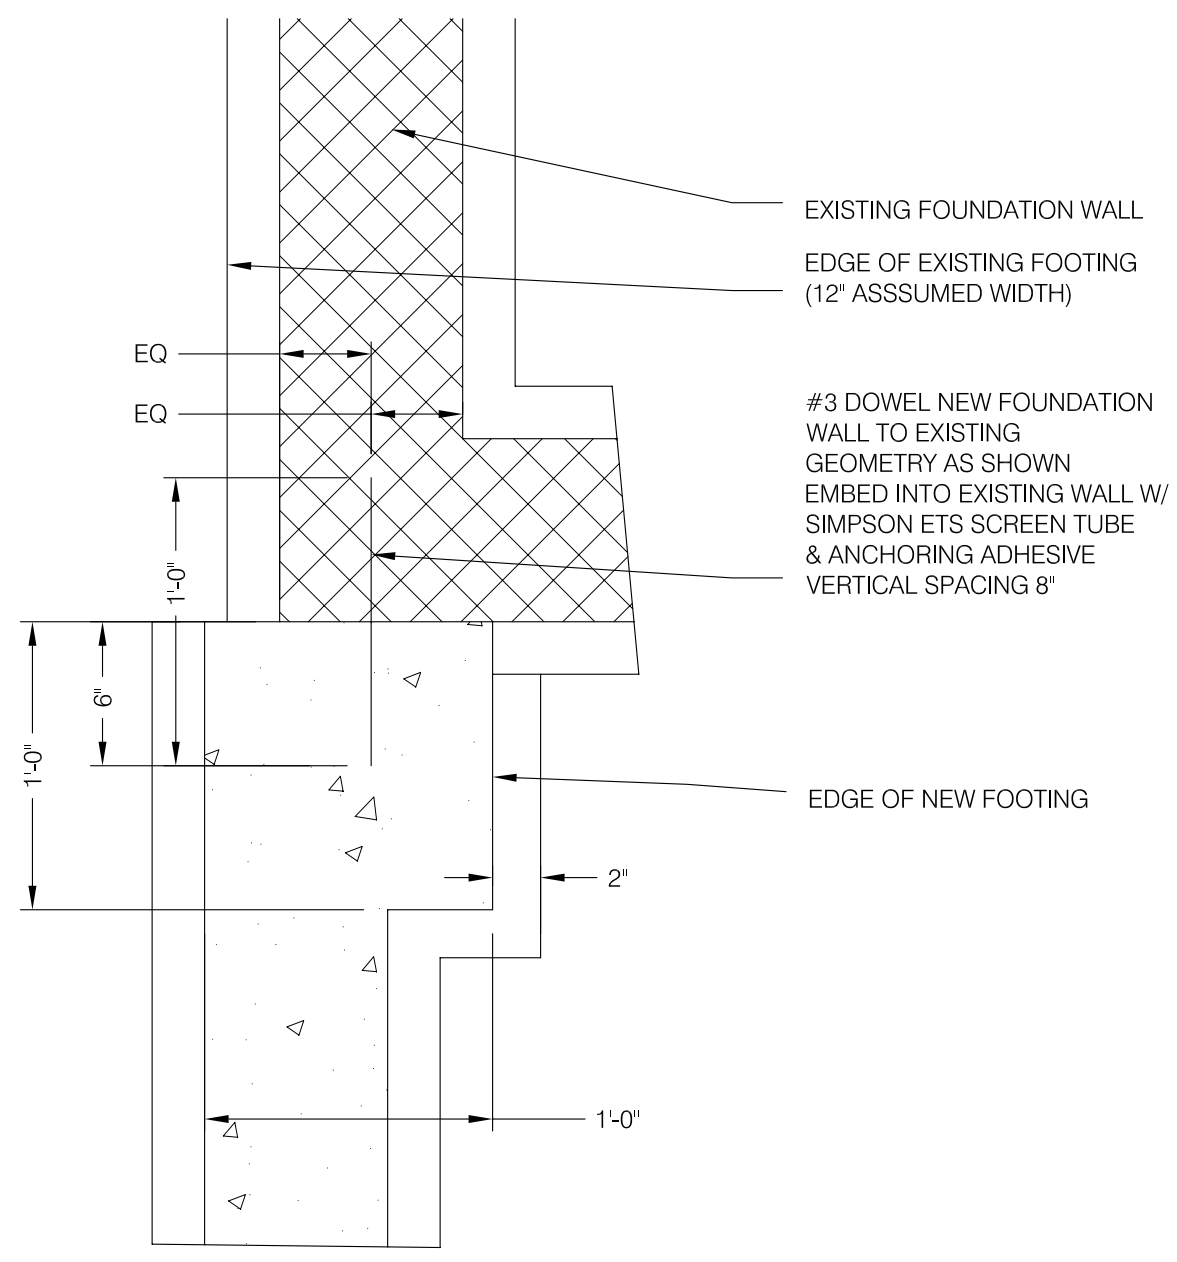

30 DETAIL X - NEW FOUNDATION TO EXISTING FOUNDATION

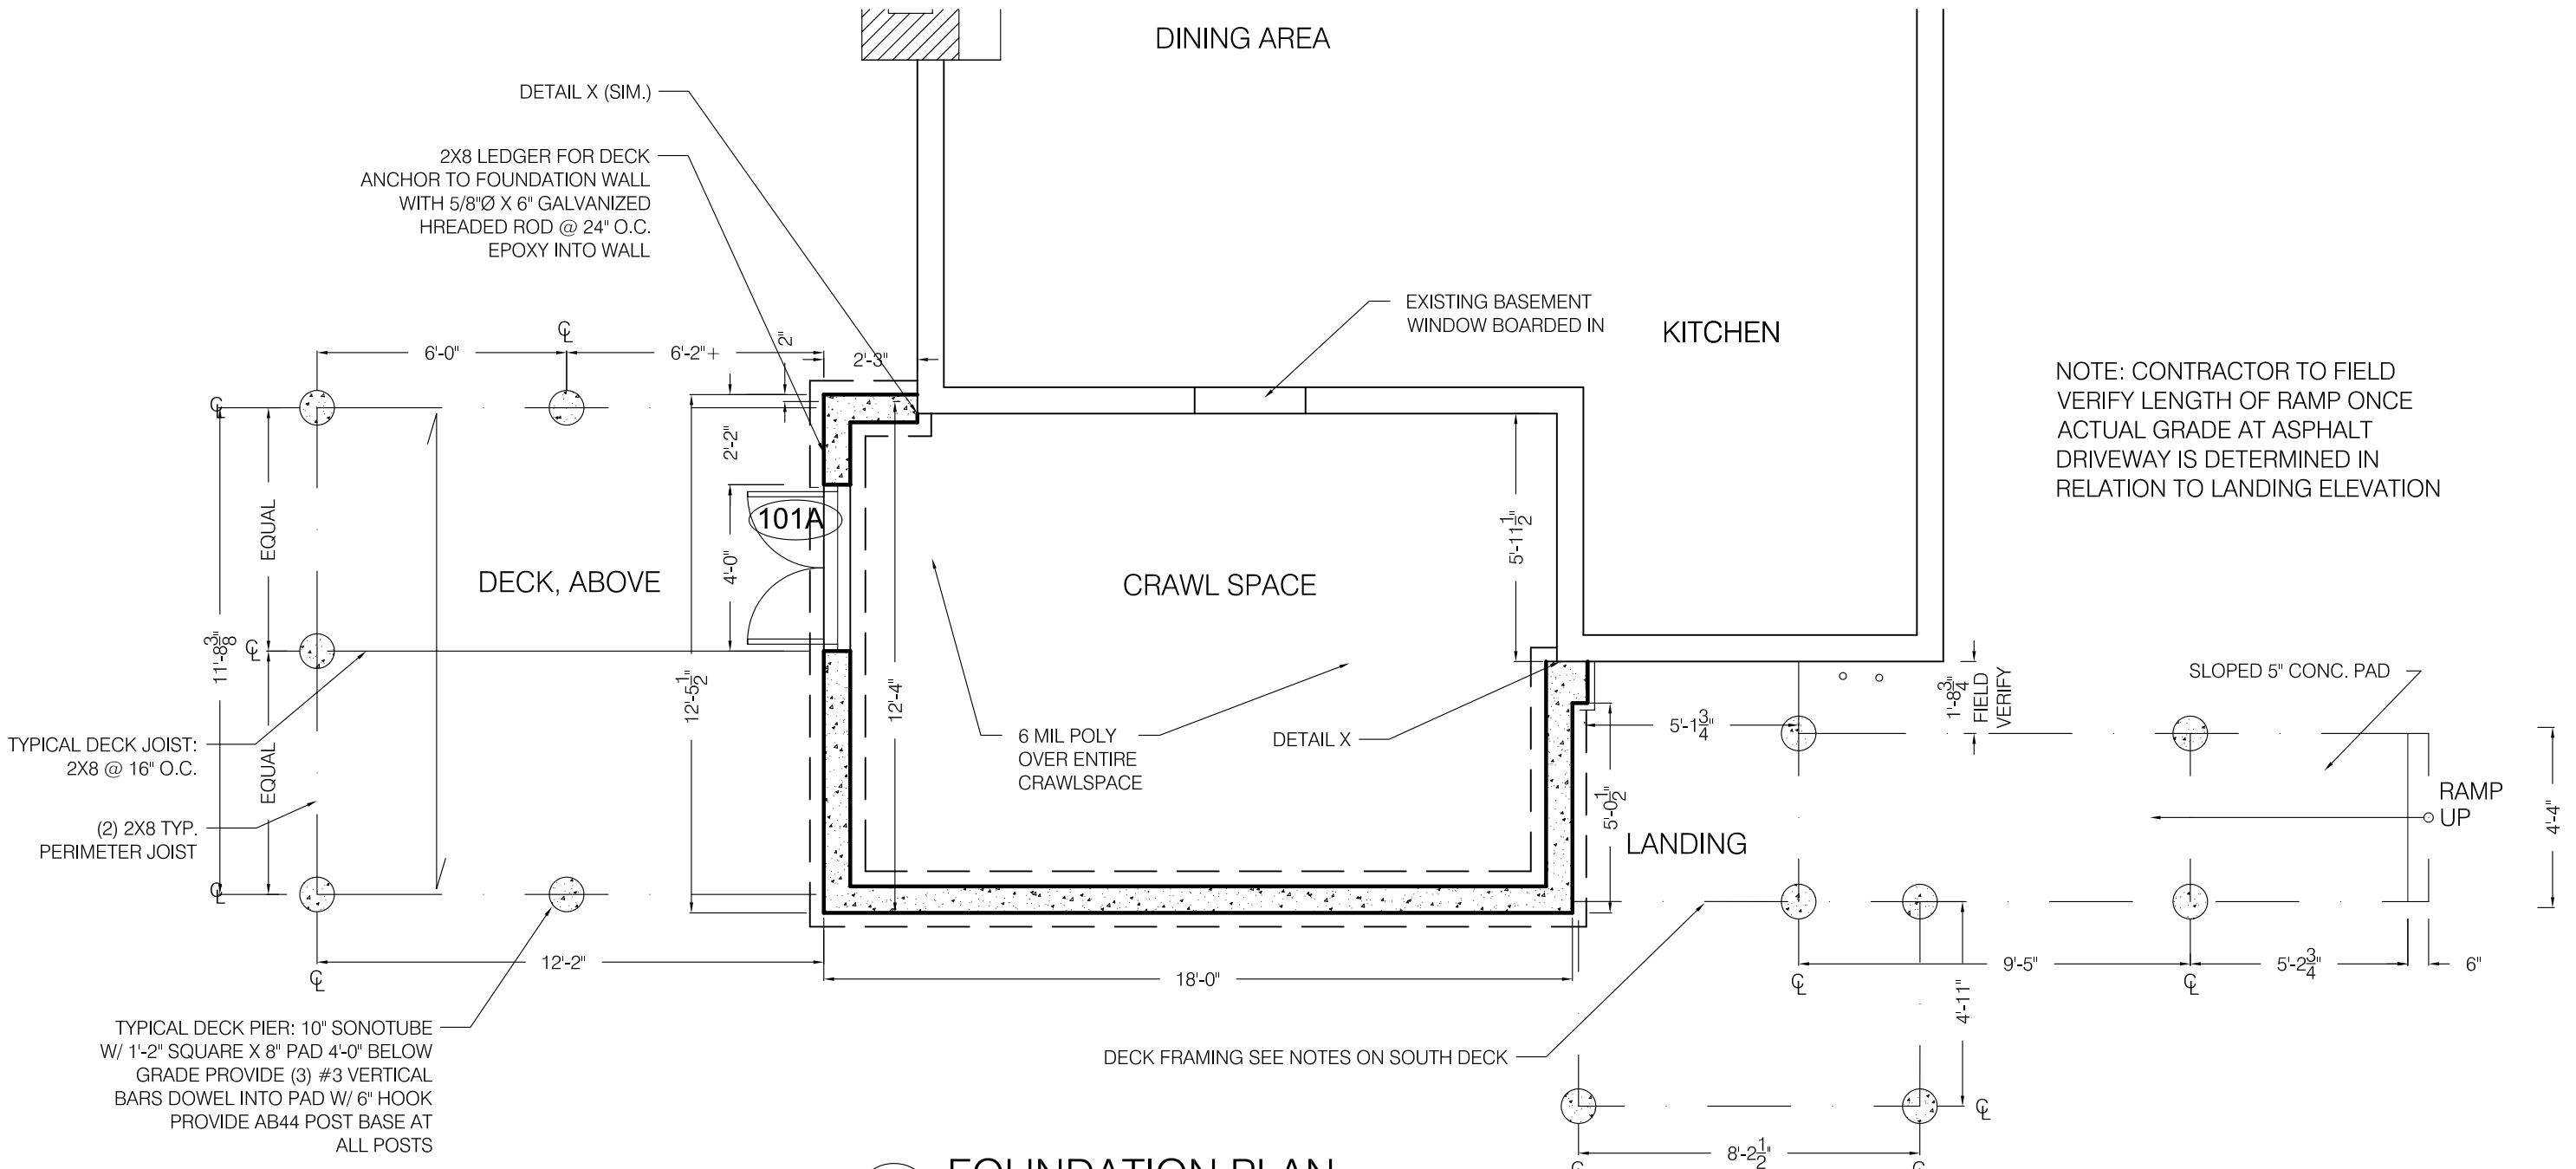


10 FOUNDATION PLAN
1/4" = 1'-0"

NOTE: CONTRACTOR TO FIELD VERIFY LENGTH OF RAMP ONCE ACTUAL GRADE AT ASPHALT DRIVEWAY IS DETERMINED IN RELATION TO LANDING ELEVATION

ARCADIA
designworks LLC
199 prospect street, suite A
portland, maine 04103
tele: 207.347.5252
207.749.9306
ideate@arcadiadesignworks.com

ENGINEER:
ANDREW JACKSON, P.E.
JACKSON ENGINEERING
11 LUTHER STREET
PEAKS ISLAND, MAINE 04108
207-899-1960
JXNENGINEERING.COM

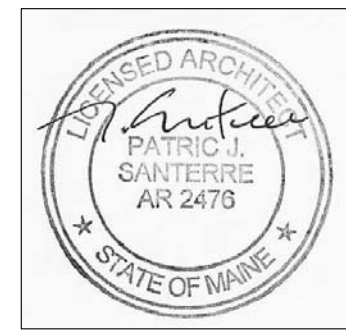


PROJECT: **MICHAELSON RESIDENCE**
59 CODMAN STREET, PORTLAND, MAINE

TITLE: **FND & ROOF PLANS & DTLS**

PHASE: PRICING

PRINTED: FEBRUARY 2014

FOR CONSTRUCTION

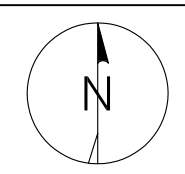

SHEET: **A-11**
PN: 201402