


LEFT ELEVATION

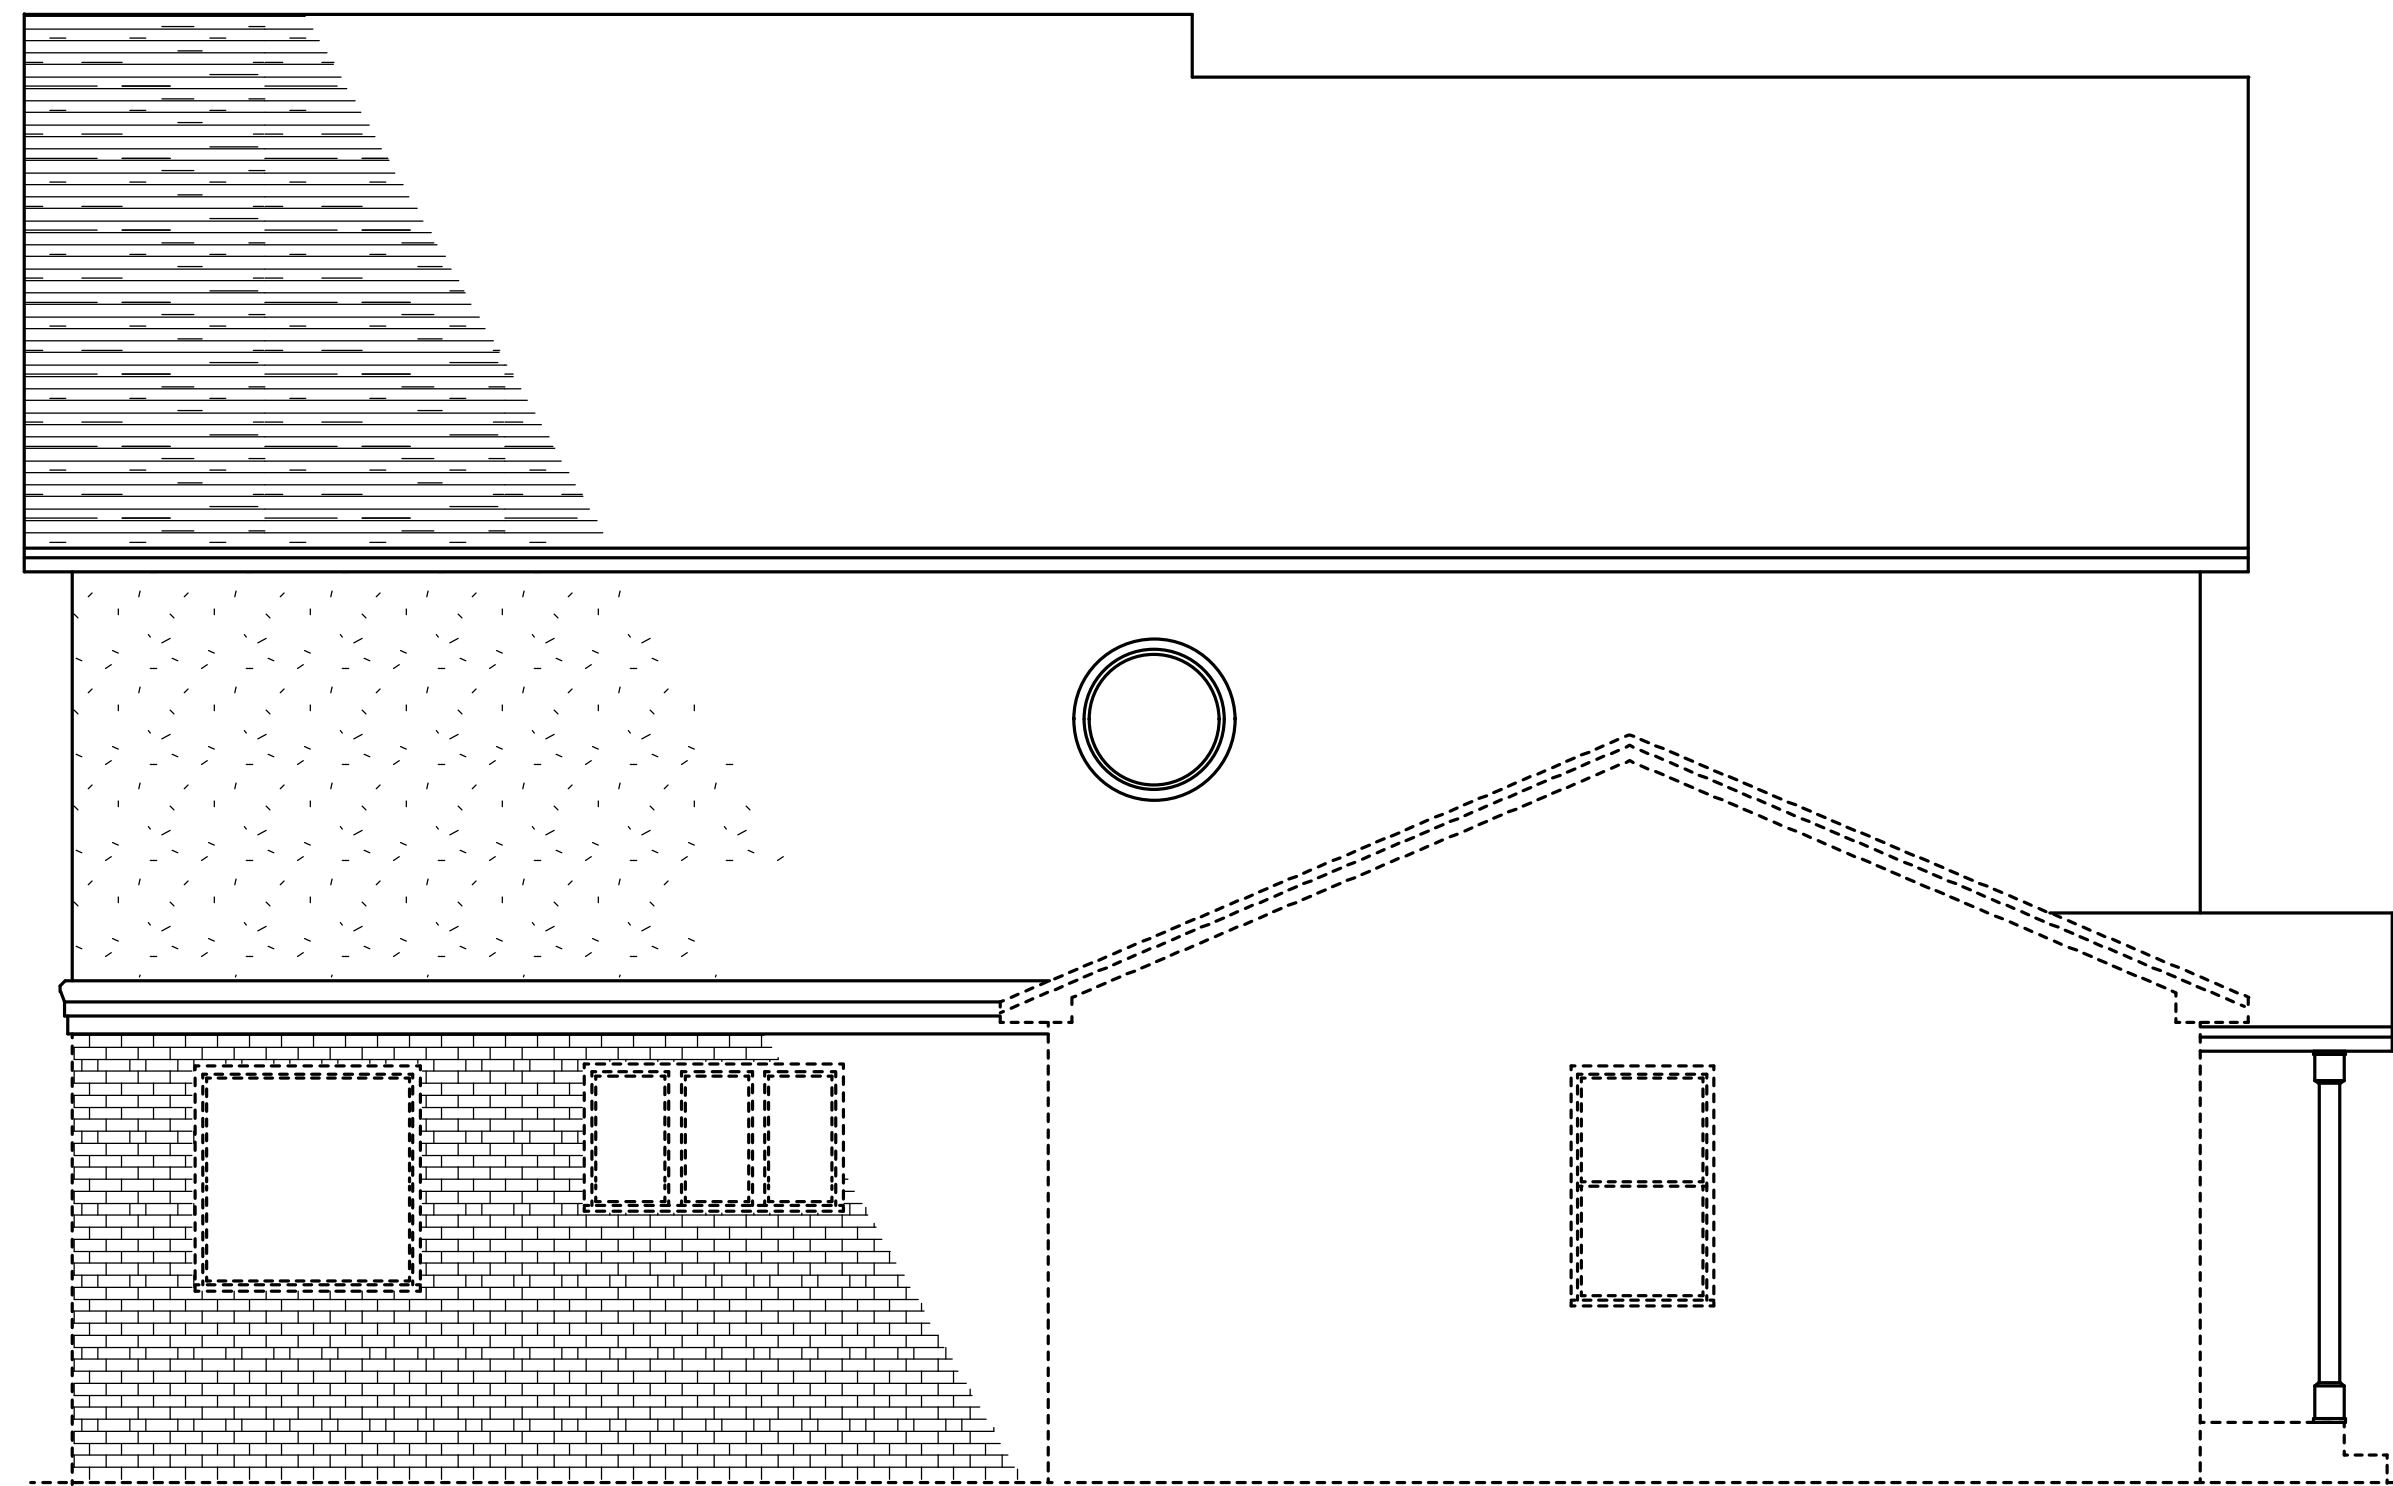

REAR ELEVATION



RIGHT ELEVATION



FRONT ELEVATION



DOTTED LINES REPRESENT EXISTING
SOLID LINES REPRESENT PROPOSED

