



75 BAYVIEW DR.

6' + 18" LATTICE (7'-6")  
2' DROP

FENCE PLAN

6' + 18" LATTICE (7'-6")

6' + 18" LATTICE  
4' LATTICE  
4' CEDAR LATTICE FENCE

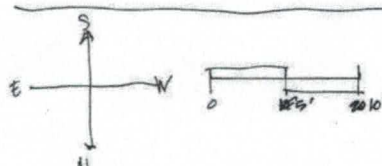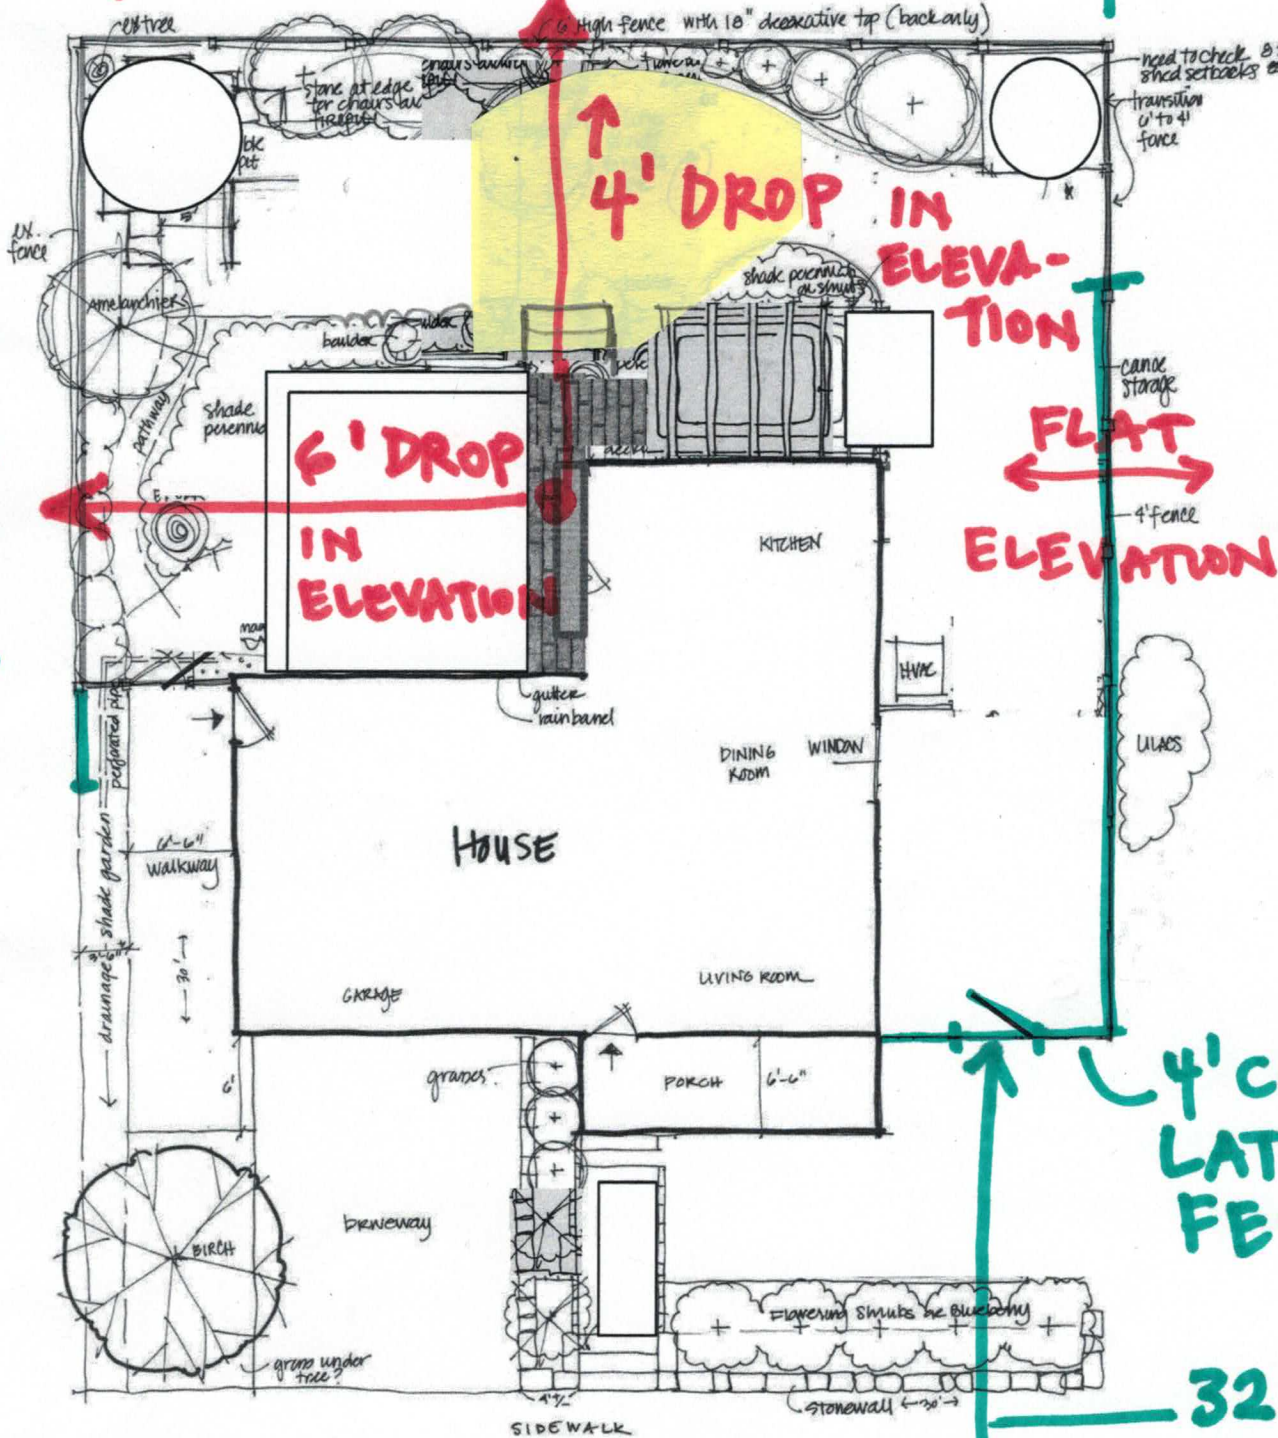

BAYVIEW ST

NEWMAN/NORRIS  
May 3, 2017

32' TO STREET

Please note: design of 18" lattice on top of 6' fence is due to substantially lower yards on those adjacent properties.