


1 INTERIOR ELEVATION

SCALE - 1/2" = 1'-0"

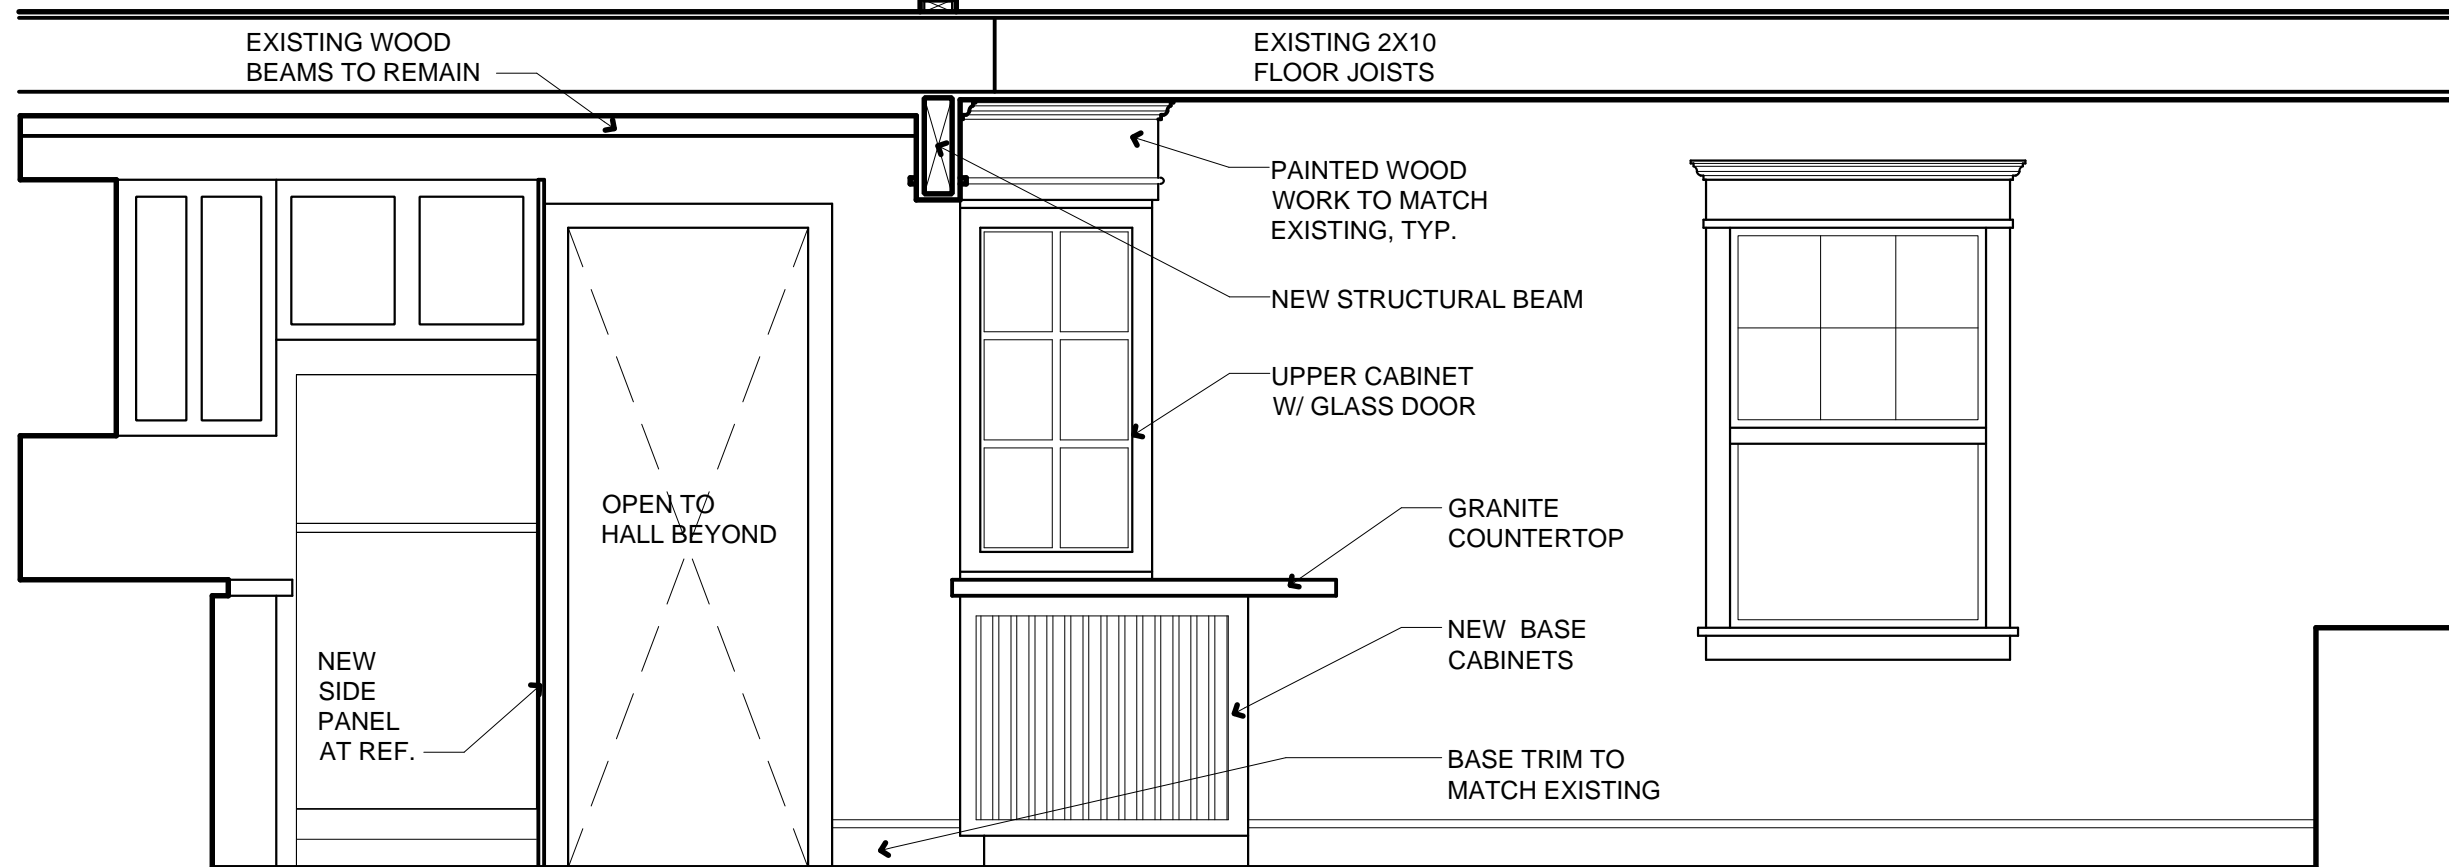

2 INTERIOR ELEVATION

SCALE - 1/2" = 1'-0"

WHITECAP DESIGN
 10 CROSBY STREET
 PORTLAND, ME 04103
 - 207.233.2235 -
 WHITECAPDESIGN.COM

MEYERS RESIDENCE
 57 BAYVIEW DRIVE
 PORTLAND, ME

PHASE	DATE
REVIEW	06.05.14
PERMIT	06.14.04

SHEET:
A3.1