


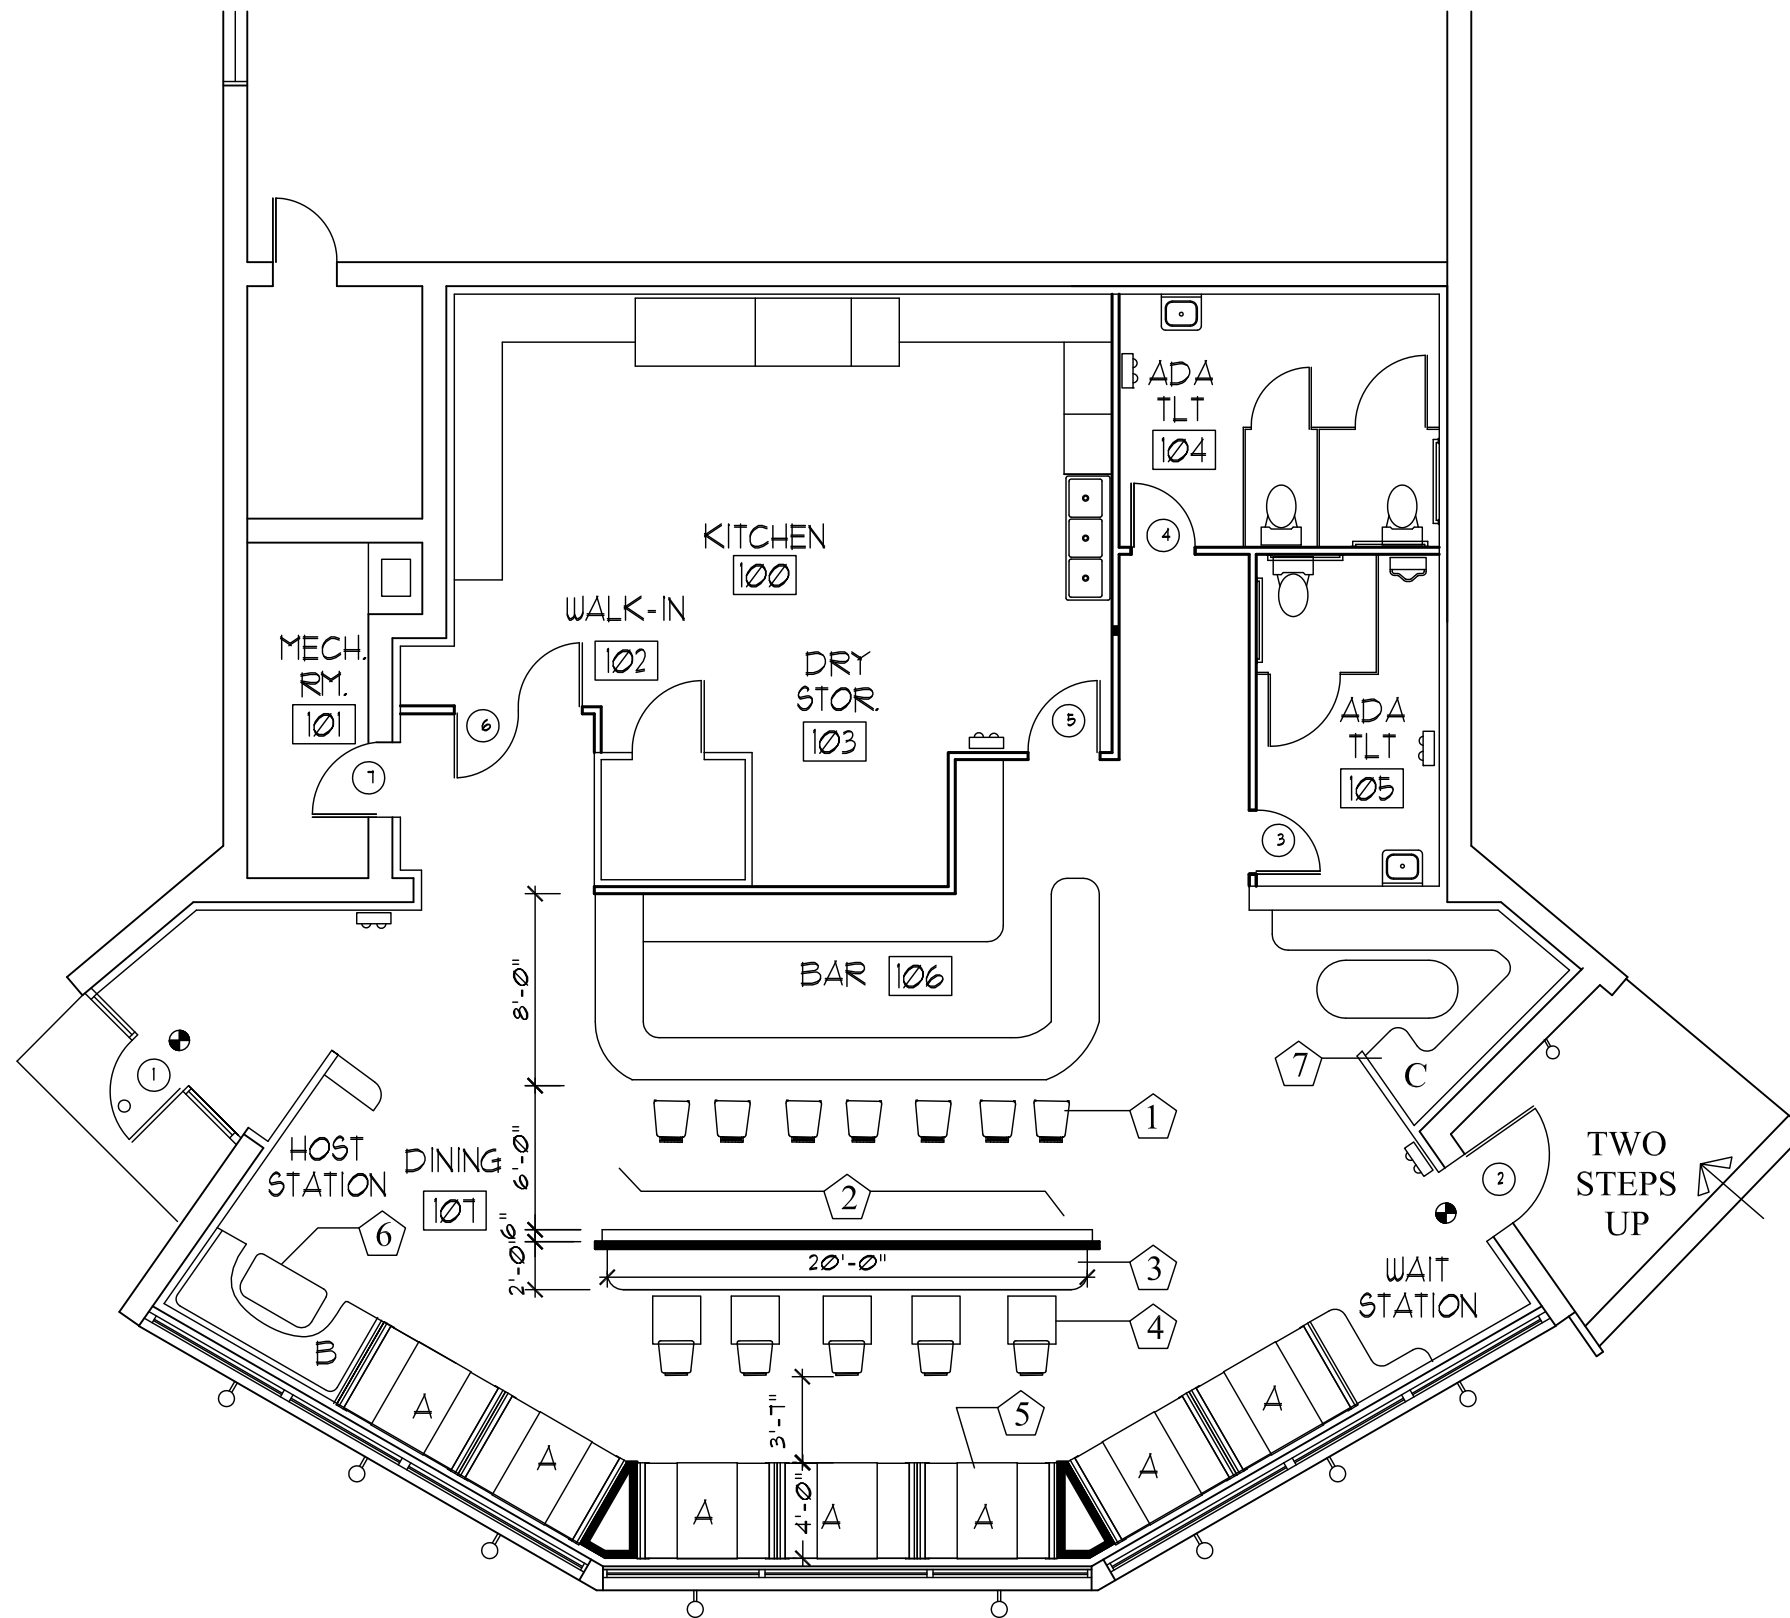

KEYED NOTES:

- ① BAR AREA: NON-FIXED SEATING - 1 PERSON PER 7 SF.
- ② "PONY RAIL" AREA - STANDING - 1 PERSON PER 7 SF.
- ③ BANQUETTE SEATING - 1 PERSON PER 24" LENGTH = 10 OCCUPANTS.
- ④ 2'-0" x 2'-0" TABLE (TYP. OF 5 AT BANQUETTE).
- ⑤ BOOTH A - 1 PERSON PER 24" LENGTH = 4 OCCUPANTS PER BOOTH. (TYP. OF 7)
- ⑥ BOOTH B - 1 PERSON PER 24" LENGTH = 6 OCCUPANTS PER BOOTH.
- ⑦ BOOTH C - 1 PERSON PER 24" LENGTH = 9 OCCUPANTS PER BOOTH.



Date 8/21/15
Scale 1/8" = 1'-0"

Project: 660 FOREST AVENUE
PORTLAND, MAINE
Architect: SHIELDS ARCHITECTURE

Drawing: SEATING DIAGRAM

SKa-1