


EXISTING BITUMINOUS PAVEMENT

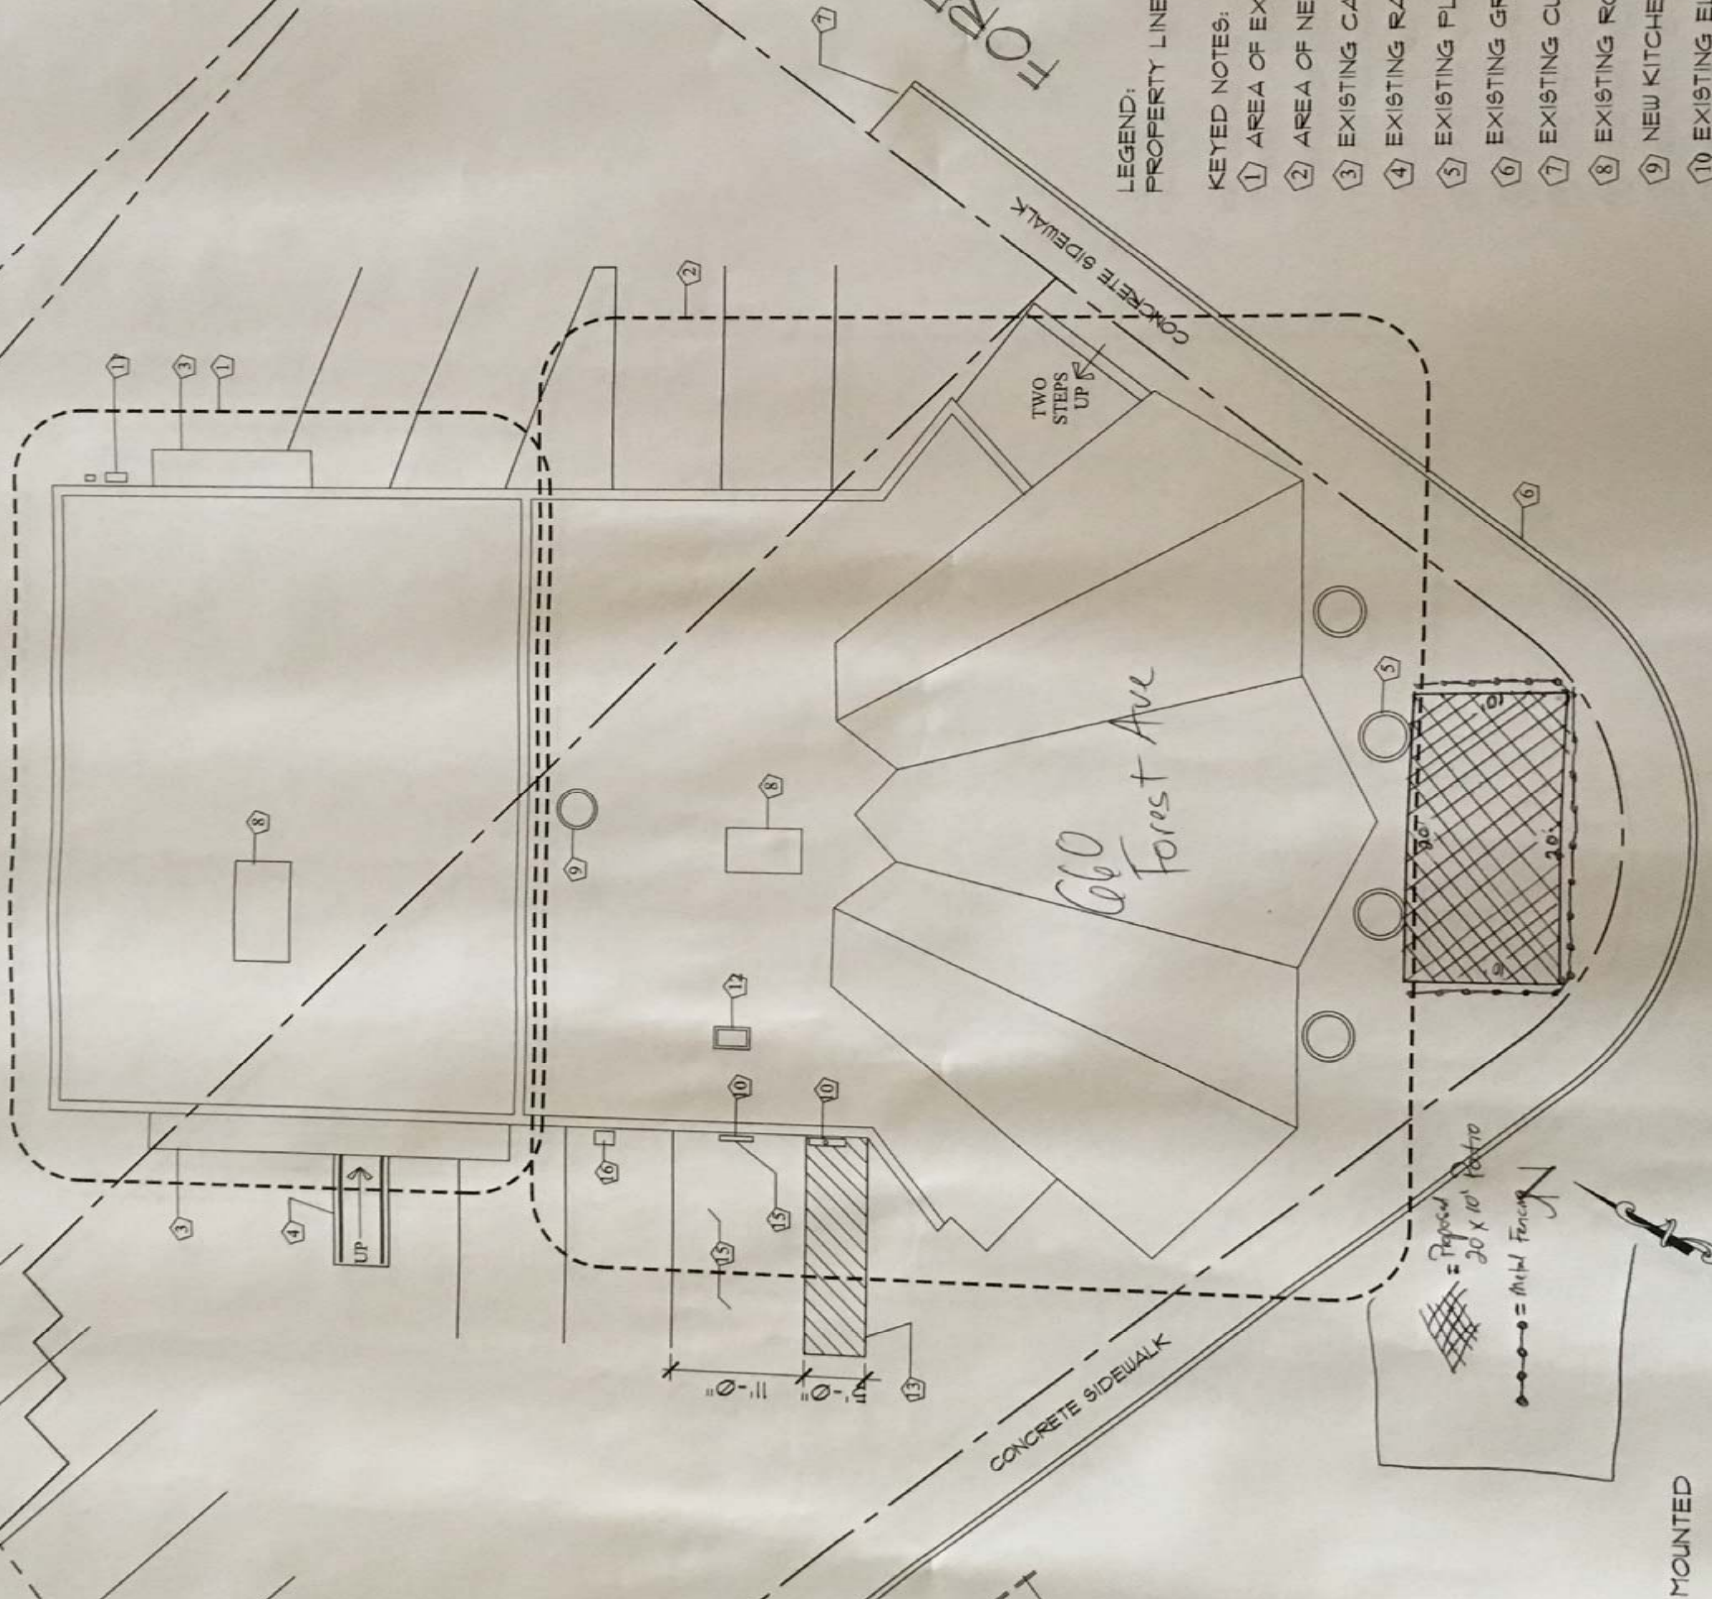

- LEGEND:
PROPERTY LINE
- KEYED NOTES:
 ① AREA OF EXISTING
 ② AREA OF NEW
 ③ EXISTING CAN
 ④ EXISTING RAN
 ⑤ EXISTING PLA
 ⑥ EXISTING GR
 ⑦ EXISTING CUR
 ⑧ EXISTING RO
 ⑨ NEW KITCHEN
 ⑩ EXISTING ELE
 ⑪ EXISTING GA
 ⑫ EXISTING CH



SITE PLAN

Proposed
20 x 10' Retiro

Initial Fencing

E MOUNTED
 DICAPPED
 INUM LOGO
 RACTOR