



**BRUCE  
RONAYNE  
HAMILTON  
ARCHITECTS**

ARCHITECTURE  
LAND PLANNING  
INTERIOR DESIGN  
3D VISUALIZATION

833 TURNPIKE ROAD  
P.O. BOX 104  
NEW IPSWICH  
NEW HAMPSHIRE 03071



THIS DESIGN AND THE DRAWINGS THEREFORE PREPARED FOR THIS PROJECT, ARE THE PROPERTY OF THE ARCHITECT, BRUCE RONAYNE HAMILTON, ARCHITECTS INC. AND, THE DESIGN AND/OR DRAWINGS MAY NOT BE USED IN WHOLE OR IN PART FOR ANY USE OTHER THAN FOR THE ORIGINAL PROJECT FOR WHICH THE DESIGN AND/OR DRAWINGS WERE PREPARED. WITHOUT THE EXPRESS WRITTEN PERMISSION OF THE ARCHITECT, BRUCE RONAYNE HAMILTON ARCHITECTS, INC. NO BUILDING PERMIT SHALL BE ISSUED BY ANY BUILDING DEPARTMENT, UNLESS THIS DOCUMENT BEARS THE ORIGINAL SEAL AND SIGNATURE OF THE ARCHITECT, BRUCE RONAYNE HAMILTON ARCHITECTS INC.


REV. NO.	DESCRIPTION OF REV.	ISSUED FOR GC BIDDING/BUILDING PERMIT	REV. DATE
1			1-7-14

PROJECT: **RITE AID STORE #4133 PPR**  
101 FOREST AVENUE  
PORTLAND, MAINE


SUBJECT: **INTERIOR ELEVATIONS  
SALES AREA**

JOB NO. 13-131  
SCALE: A5 NOTED  
DATE: 1-7-14  
DRAWN BY: RCK

SHEET NO. **A-2.1**

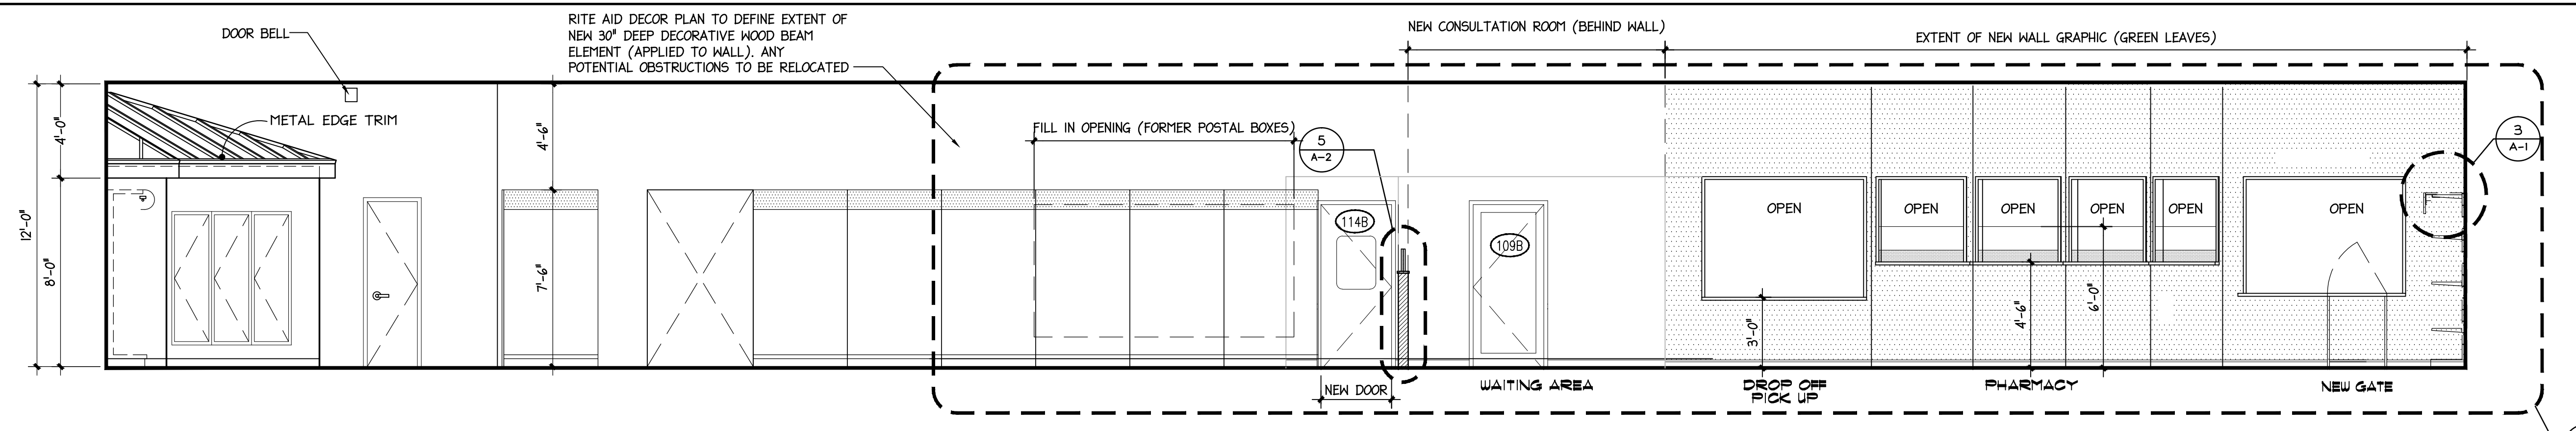


**4 INTERIOR WALL ELEVATION**  
SCALE: 1/4" = 1'-0"

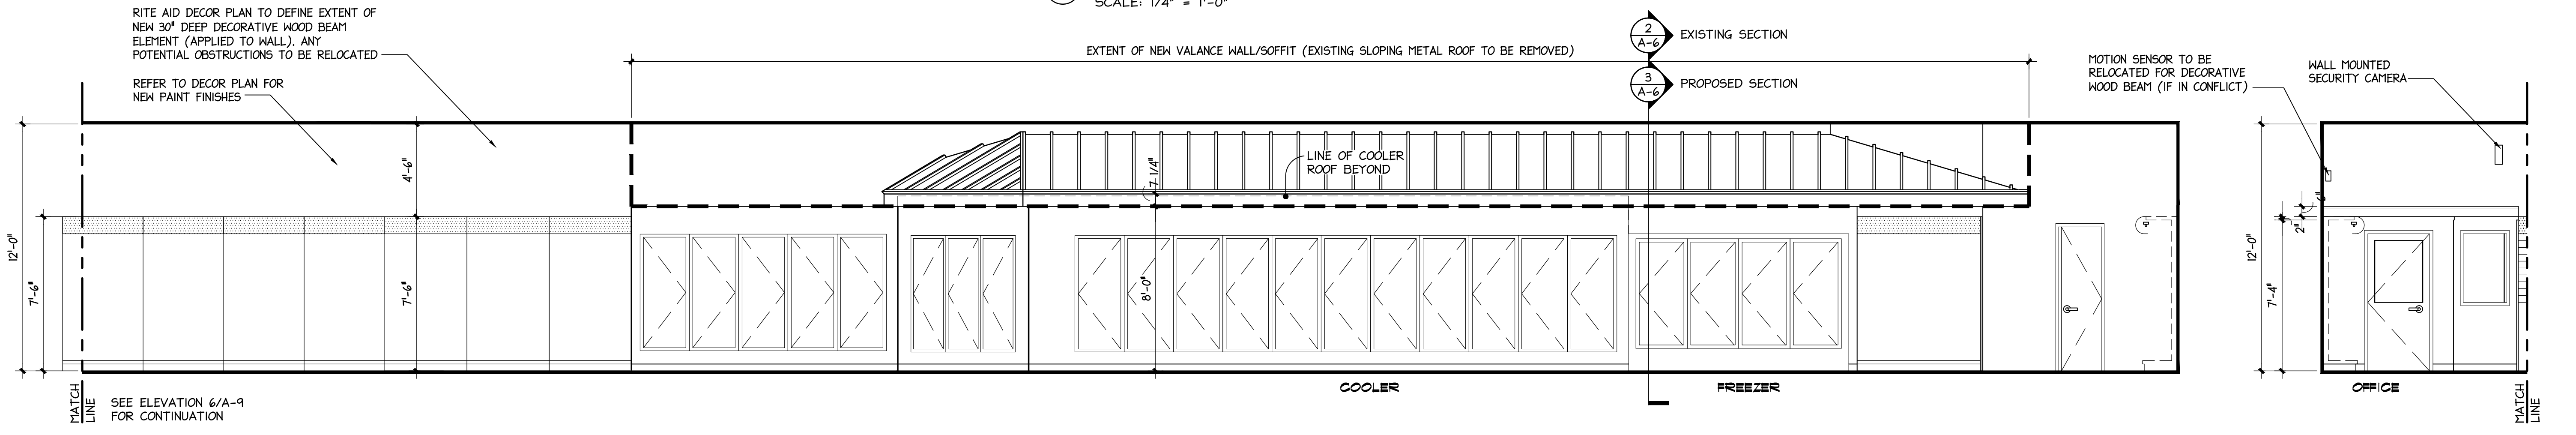

**3 INTERIOR WALL ELEVATION**  
SCALE: 1/4" = 1'-0"

**5 INTERIOR WALL ELEVATION**  
SCALE: 1/4" = 1'-0"

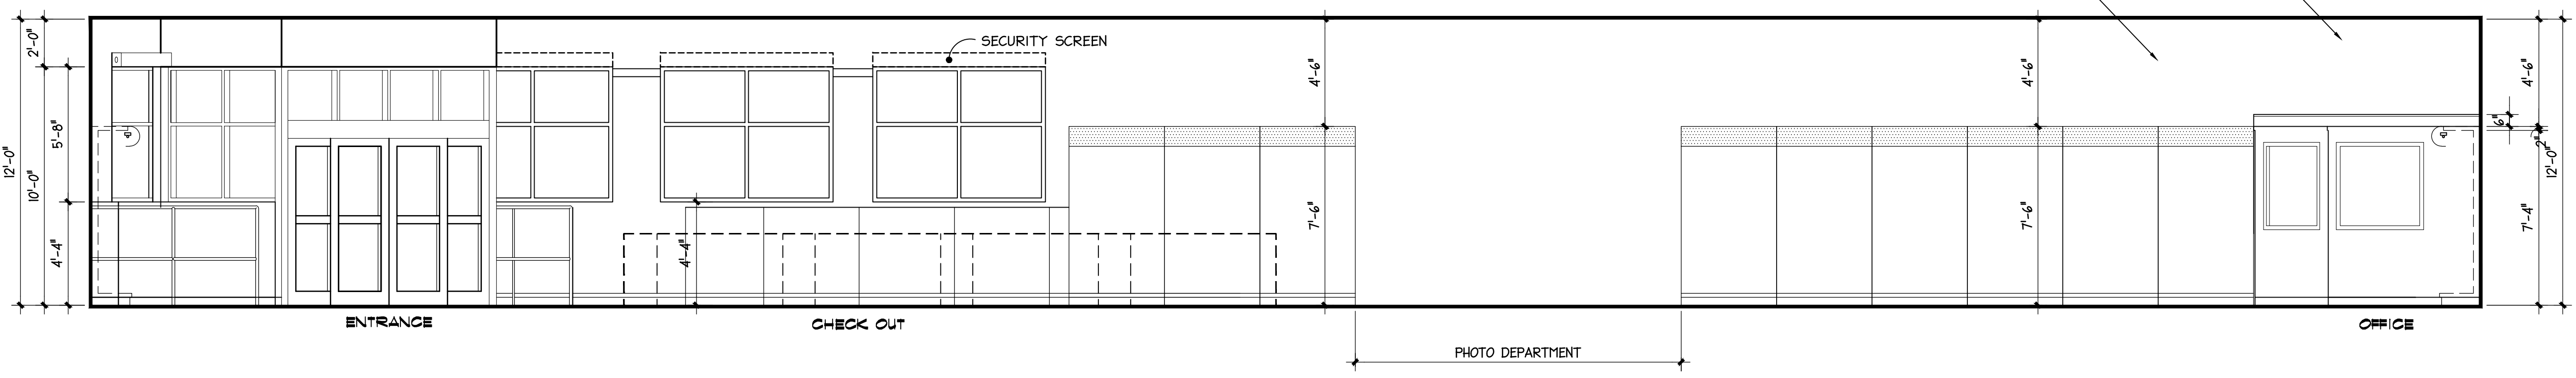


**2 INTERIOR WALL ELEVATION**  
SCALE: 1/4" = 1'-0"

**FIELD SURVEY NOTES  
FOR EXISTING UPPER WALL OBSTRUCTIONS**

- MEASURE VERTICAL CLEAR DIMENSIONS FOR UPPER PORTIONS OF WALLS (ABOVE COOLERS, FREEZERS, WALL SALES FIXTURES).
- NOTE ANY DEVICES, OBSTRUCTIONS SUCH AS
  - HORN/STROBES
  - EMERGENCY LIGHTING
  - ACCESS PANELS
  - EXIT LIGHTS
  - WINDOWS
  - ANY OTHER ITEM OR DEVICE...

ITEMS THAT WOULD AFFECT THE INSTALLATION OF A 30" HIGH DECORATIVE WOOD BEAM.

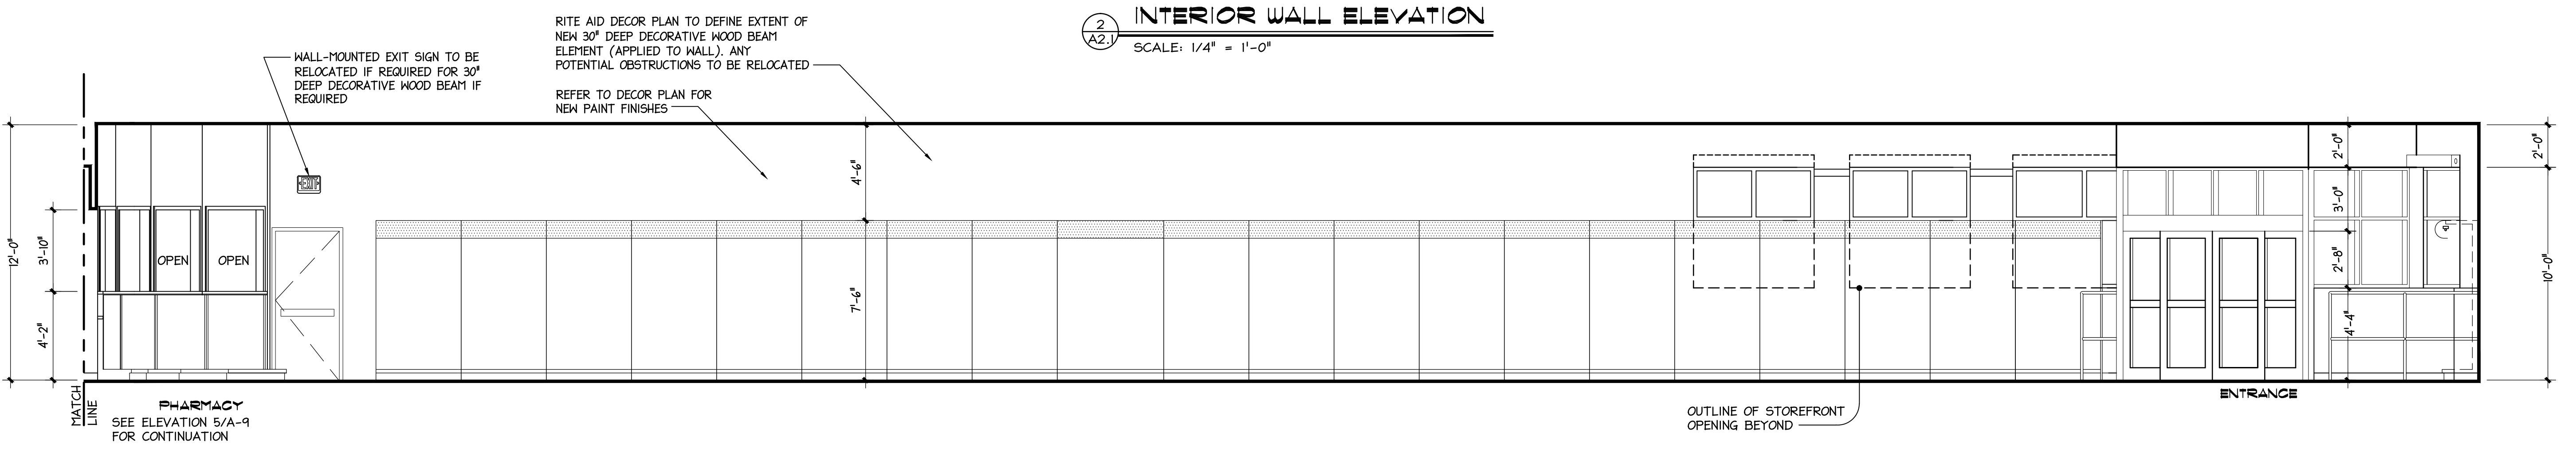

**1 INTERIOR WALL ELEVATION**  
SCALE: 1/4" = 1'-0"

SPACE RESERVED FOR CITY OF PORTLAND, MAINE ELECTRONIC STAMP

MATCH LINE  
SEE ELEVATION 6/A-9 FOR CONTINUATION

MATCH LINE  
SEE ELEVATION 5/A-9 FOR CONTINUATION