


Attic Level

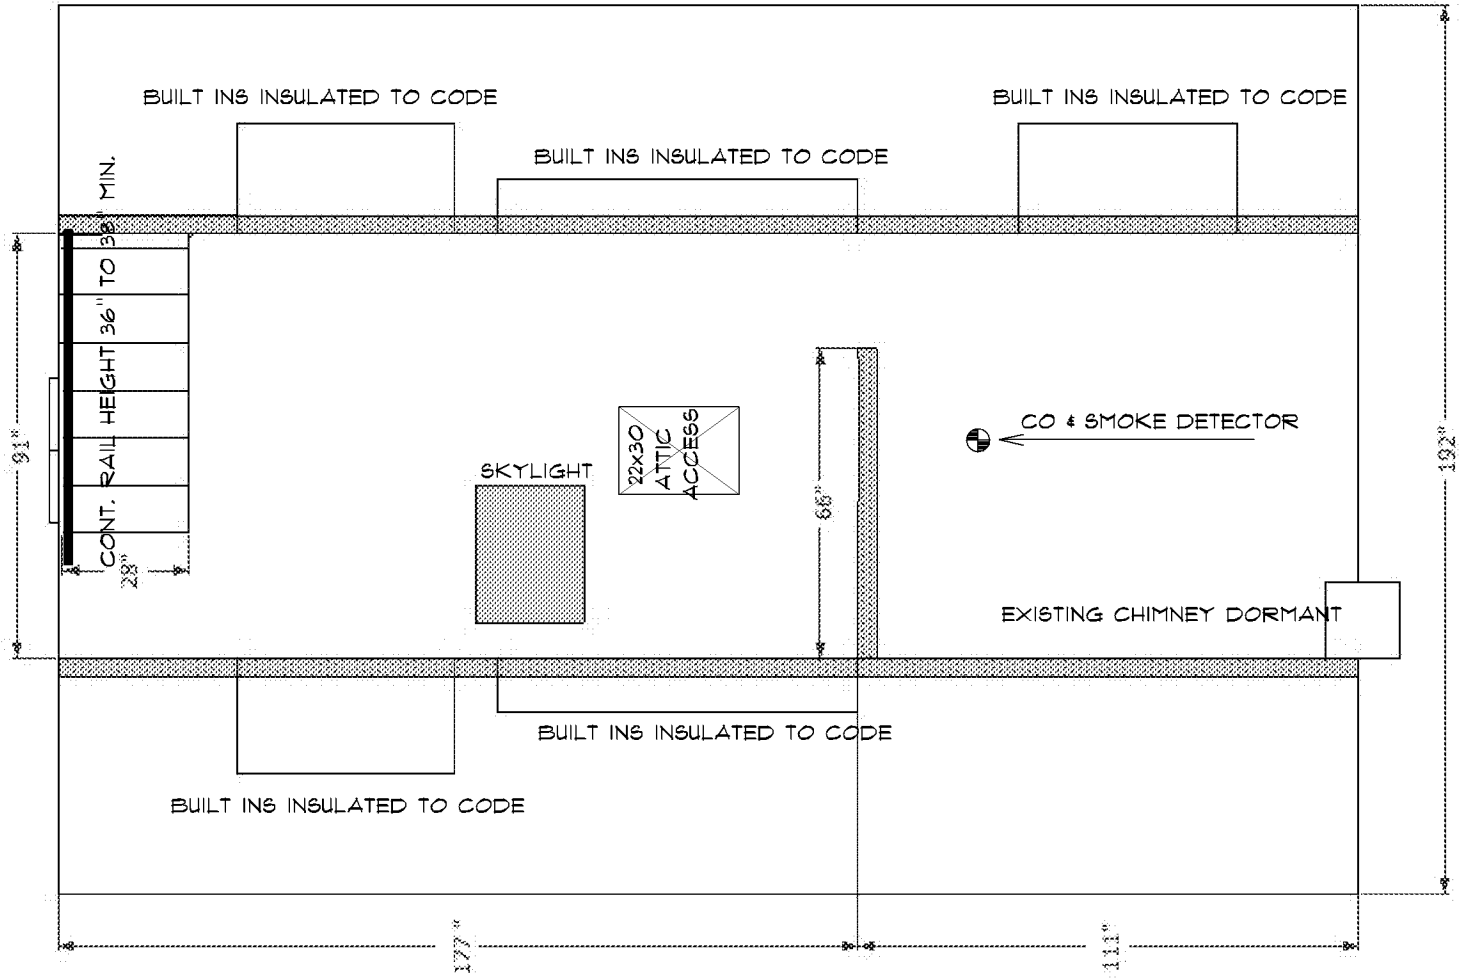

ATTIC FLOOR PLAN 1/4" = 1'
STORAGE