





Reviewed for Code Compliance
Inspections Division
Approved with Conditions

Date: 12/09/13

Irving Street

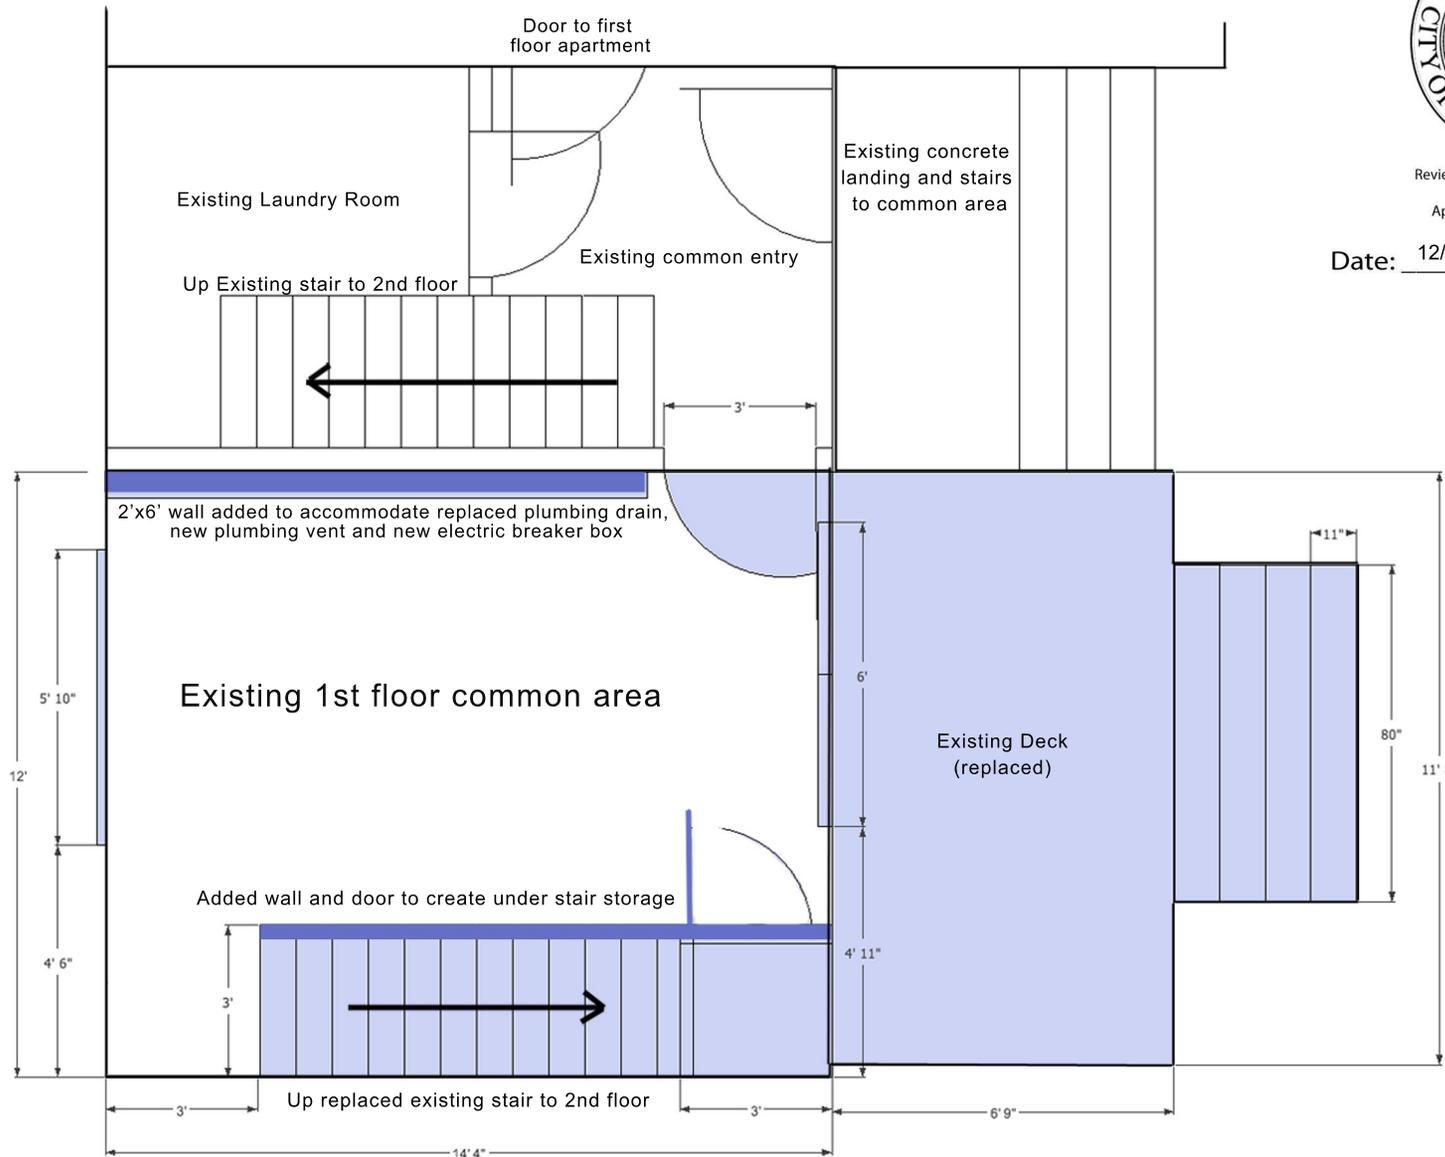

- Represents New
- Represents Replaced Existing

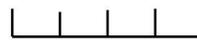

Scale 1/4" = 1'

Remodel Existing 1st Floor Common Area