

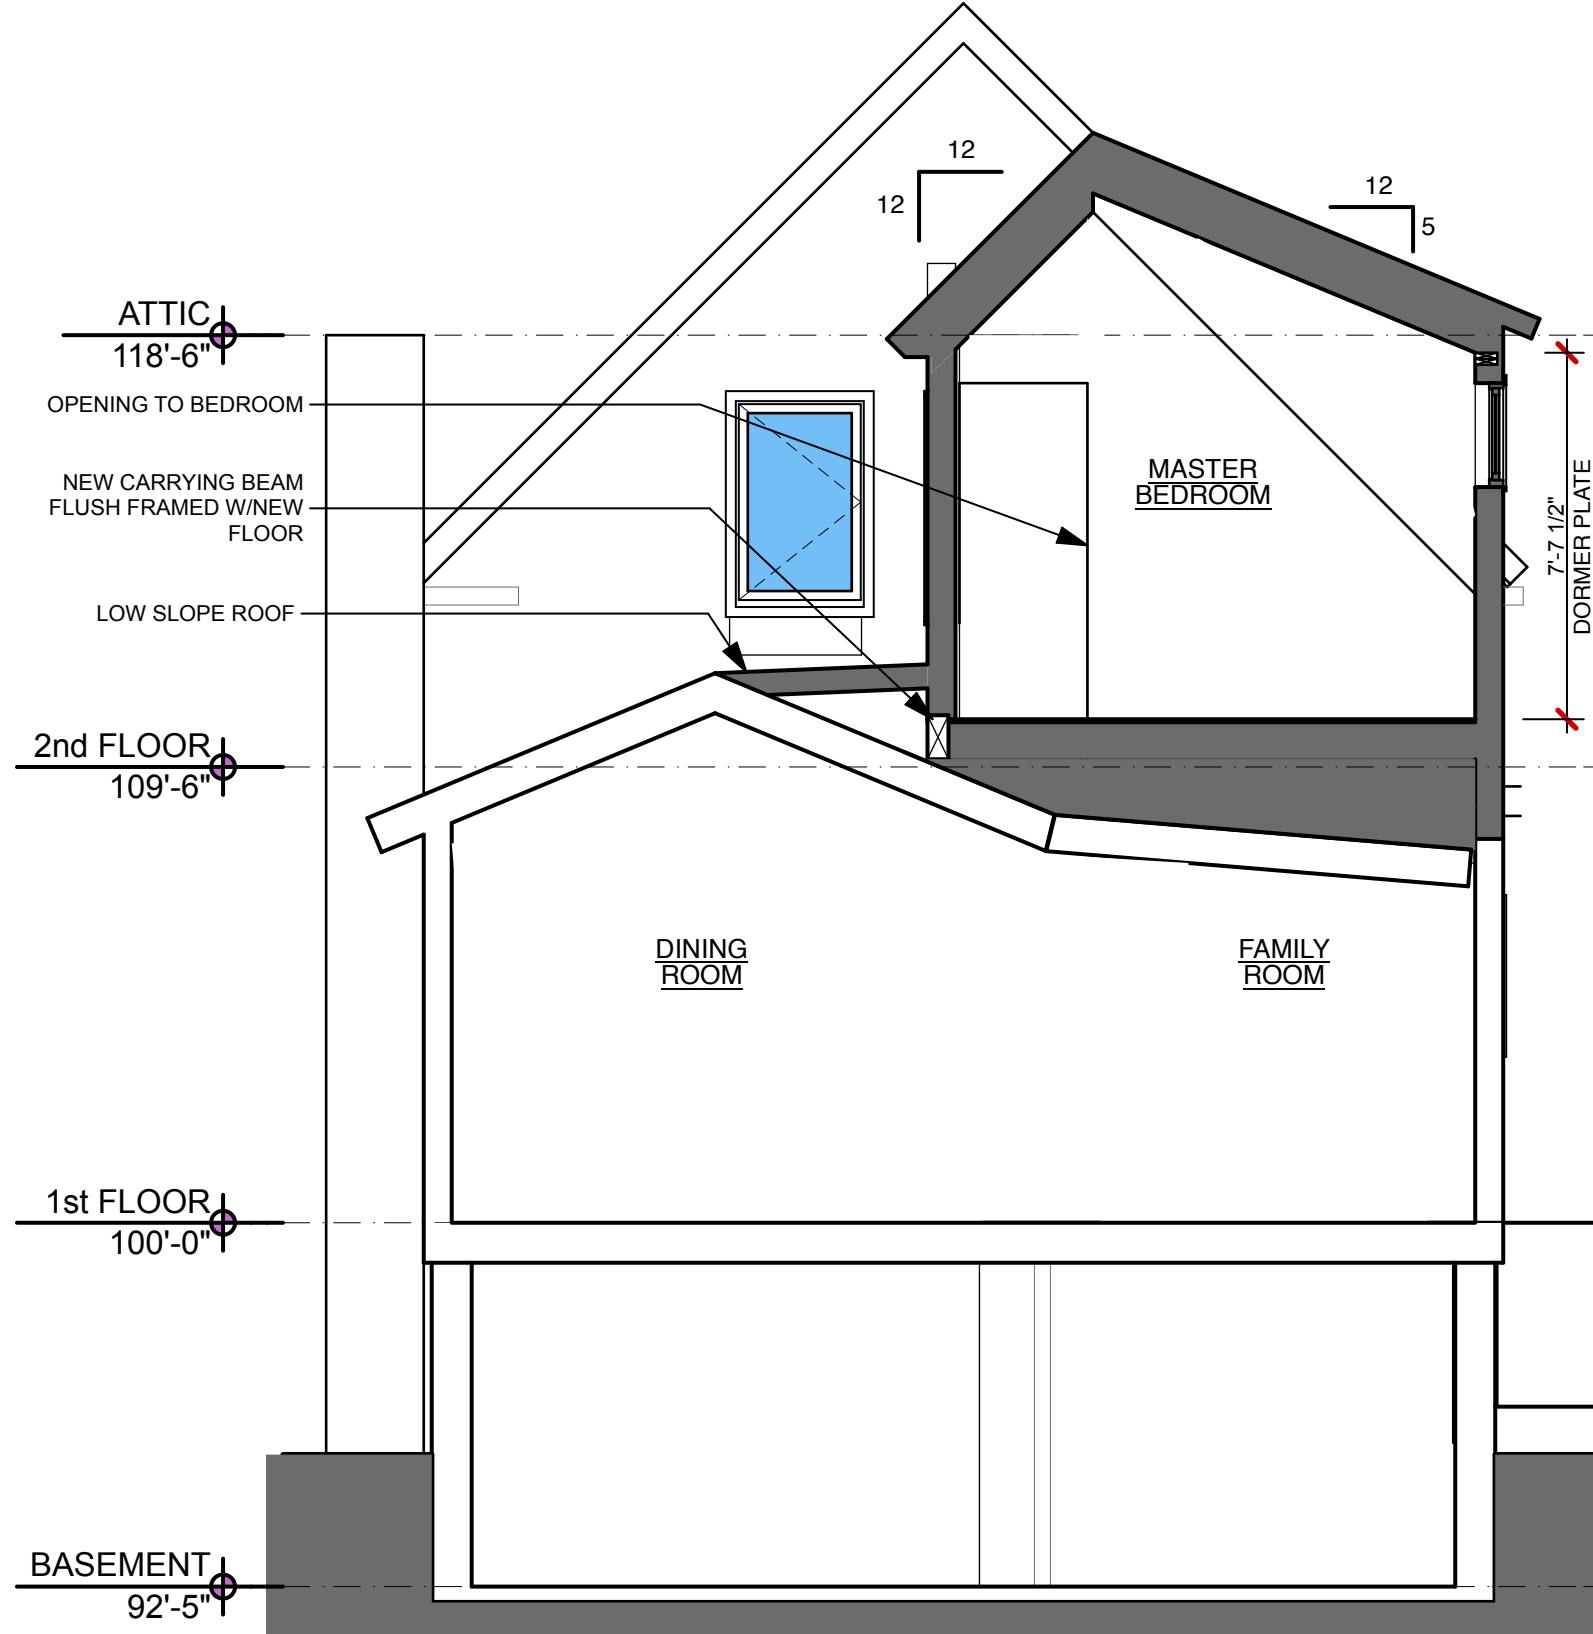


① Section: Bedroom  
SCALE: 1/4" = 1'-0"

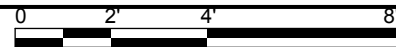

② Section: Bedroom w/Dormer  
SCALE: 1/4" = 1'-0"

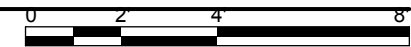

KAPLAN THOMPSON  
ARCHITECTS  
424 FORE ST., PORTLAND, ME 04101  
207-842-2888 FAX:842-2828

**NOT FOR  
CONSTRUCTION**

PROJECT:  
**MASTER SUITE ADDITION**  
KAREN & DOMINIC LAMBECK  
7 BRYANT STREET  
PORTLAND, MAINE

DRAWING: BUILDING SECTIONS

SCALE: As NOTED

DATE: APRIL 8, 2015

DRAWN BY: RZT

REVISED:

**FOR PERMIT 4/8/2015**

**A-3.1**