



1 Roof Framing
SCALE: 1/4" = 1'-0"

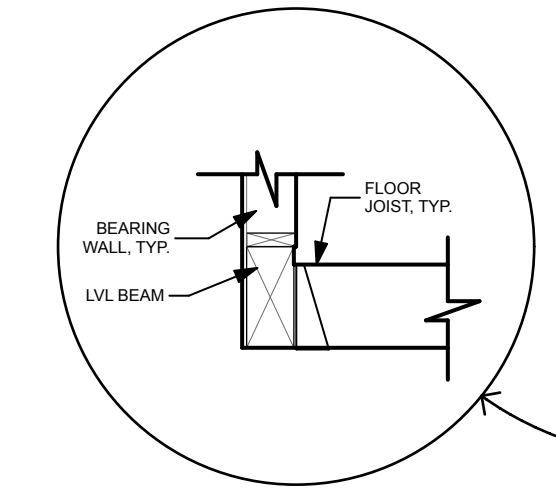

3 DETAIL
SCALE: 3/4" = 1'-0"

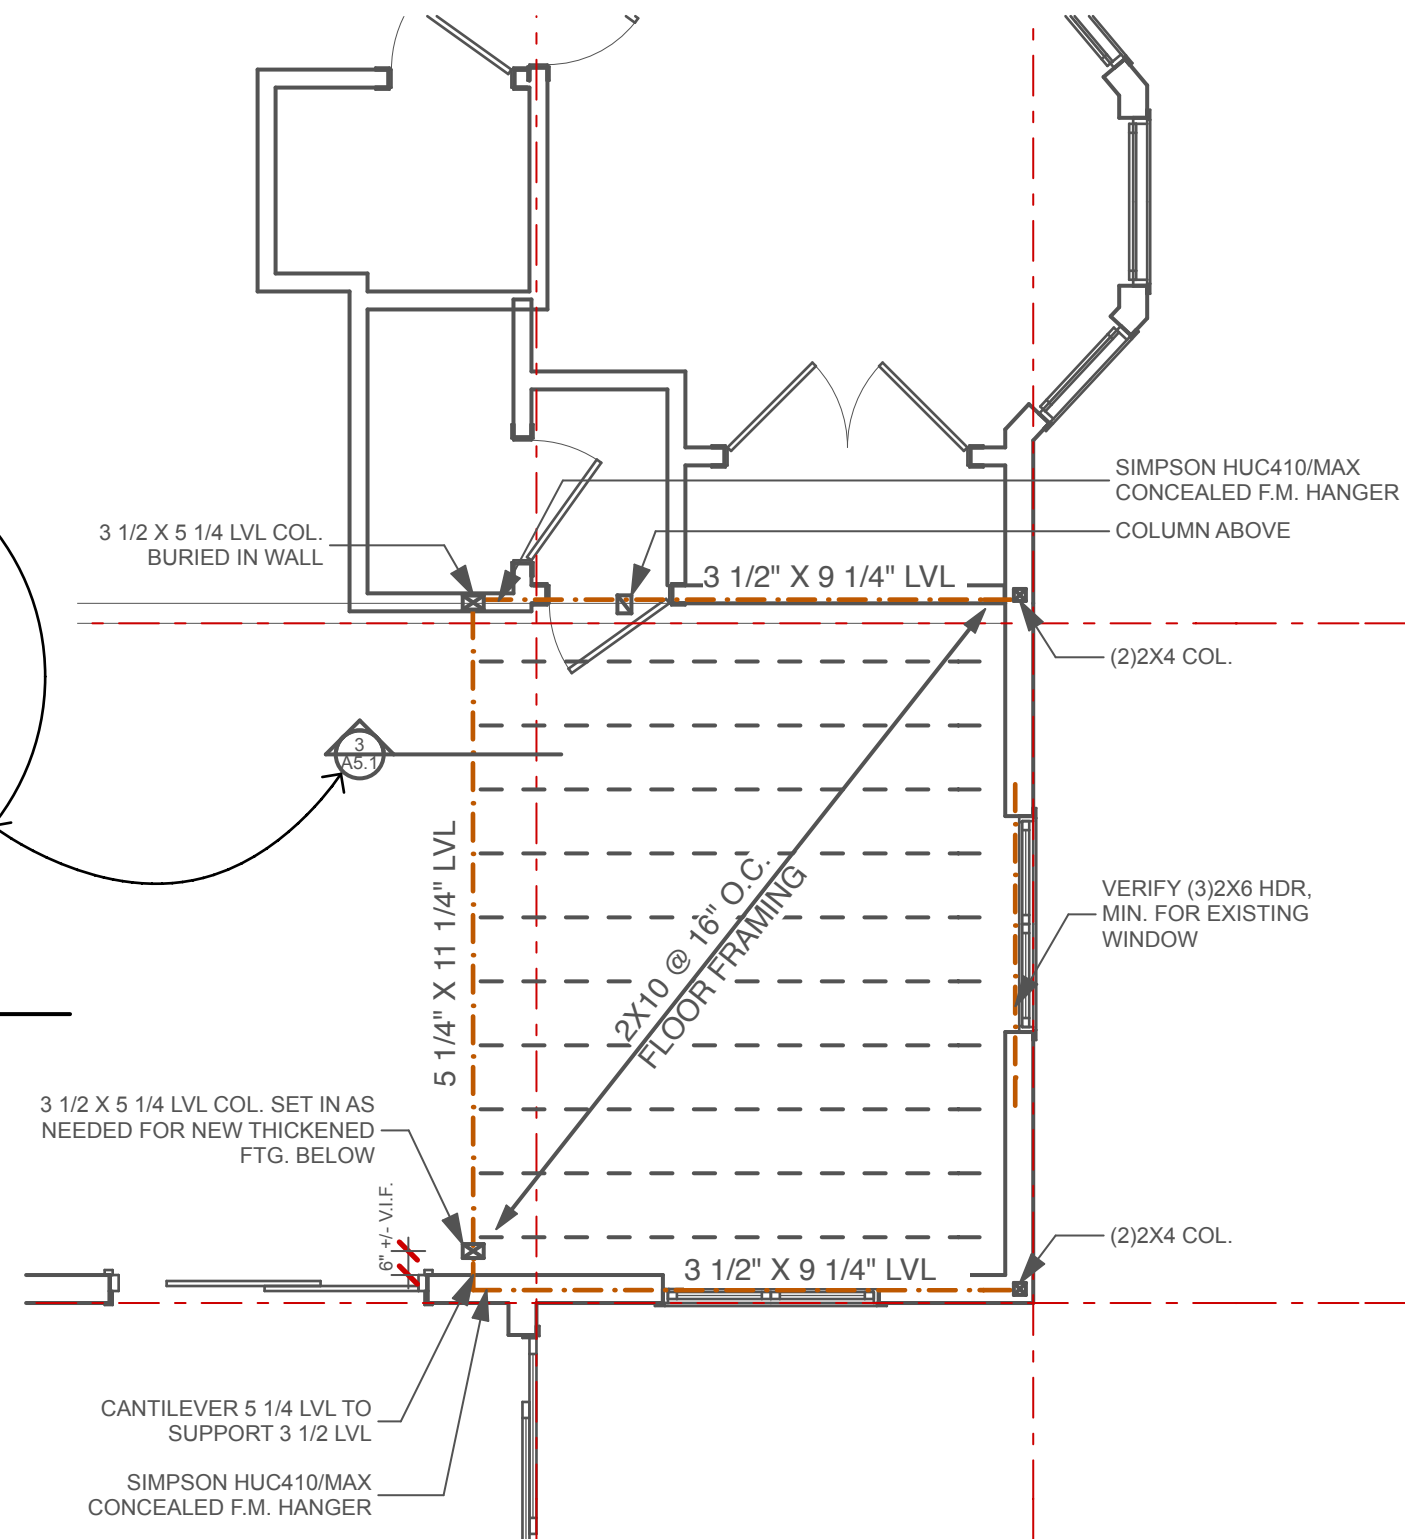

2 Second Floor Framing
SCALE: 1/4" = 1'-0"

KAPLAN THOMPSON ARCHITECTS
424 FORE ST., PORTLAND, ME 04101
207-842-2888 FAX:842-2828

NOT FOR CONSTRUCTION

PROJECT:
MASTER SUITE ADDITION
KAREN & DOMINIC LAMBECK
7 BRYANT STREET
PORTLAND, MAINE

DRAWING: STRUCTURAL - FIRST, SECOND
SCALE: As NOTED
DATE: APRIL 8, 2015

FOR PERMIT 4/8/2015
DRAWN BY: RZT
REVISED:

A-5.1