


Existing Floor Plan

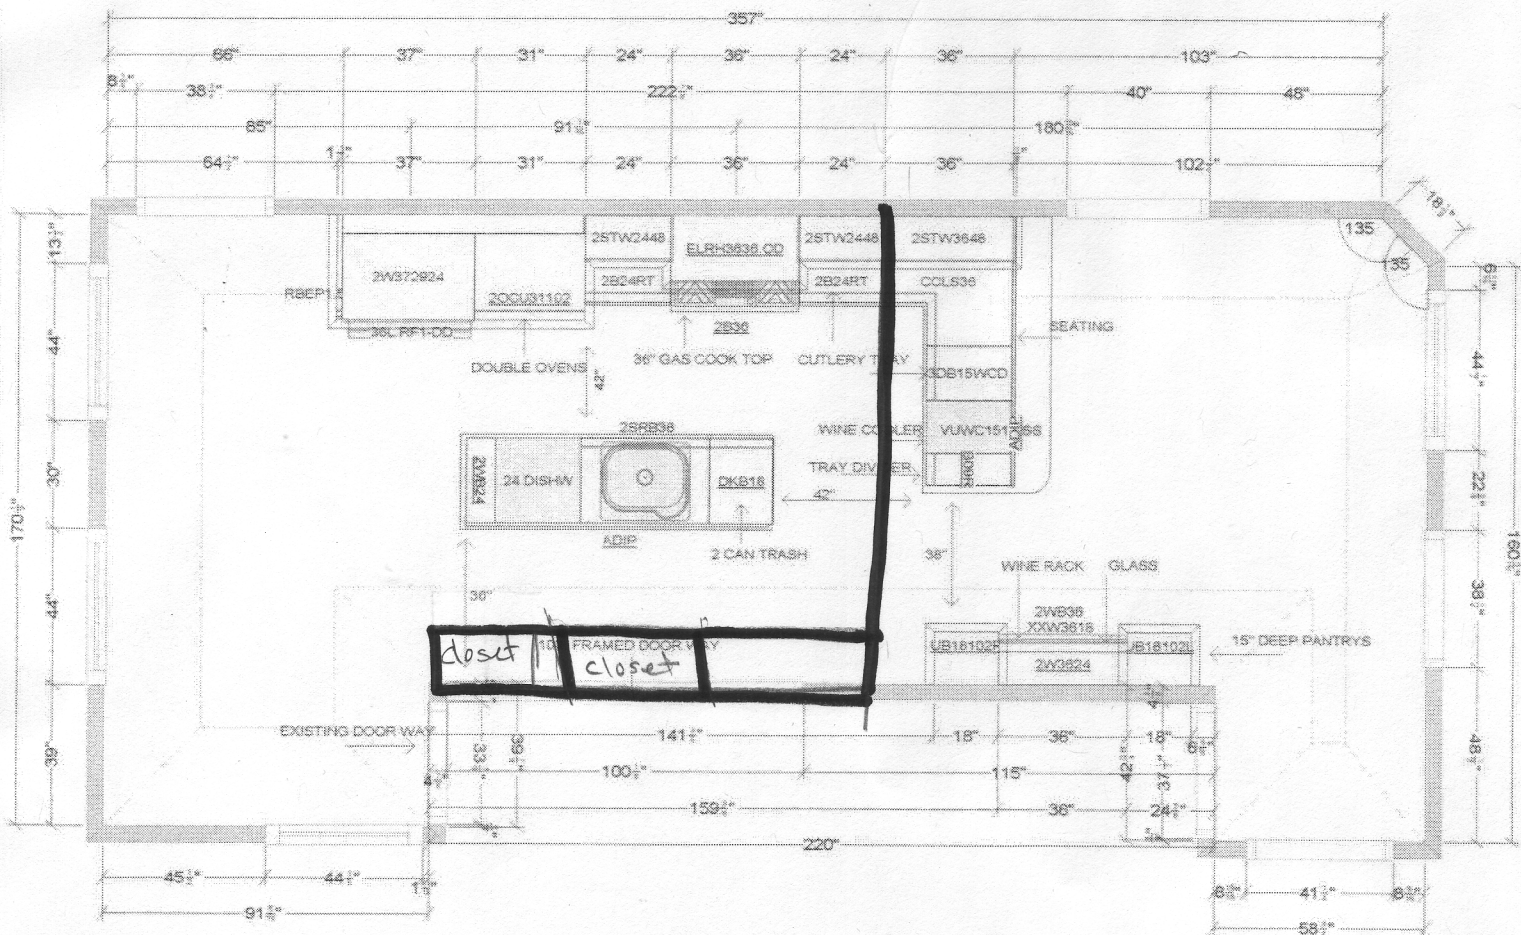

— = existing walls
will be removed
or extended

<p>All dimensions, size designations given are subject to verification on job site and adjustment to fit job conditions.</p>		<p>This is an original design and must not be released or copied unless applicable fee has been paid or job order placed.</p>	<p>Designed: 3/26/2017 Printed: 4/30/2017</p>
<p>JASON AUCOIN plan2 (PORTLAND ME).kit</p>		<p>All</p>	<p>Drawing #: 1 No Scale.</p>