


Proposed Expansion of
Mst. Closet.

Existing
Dormer

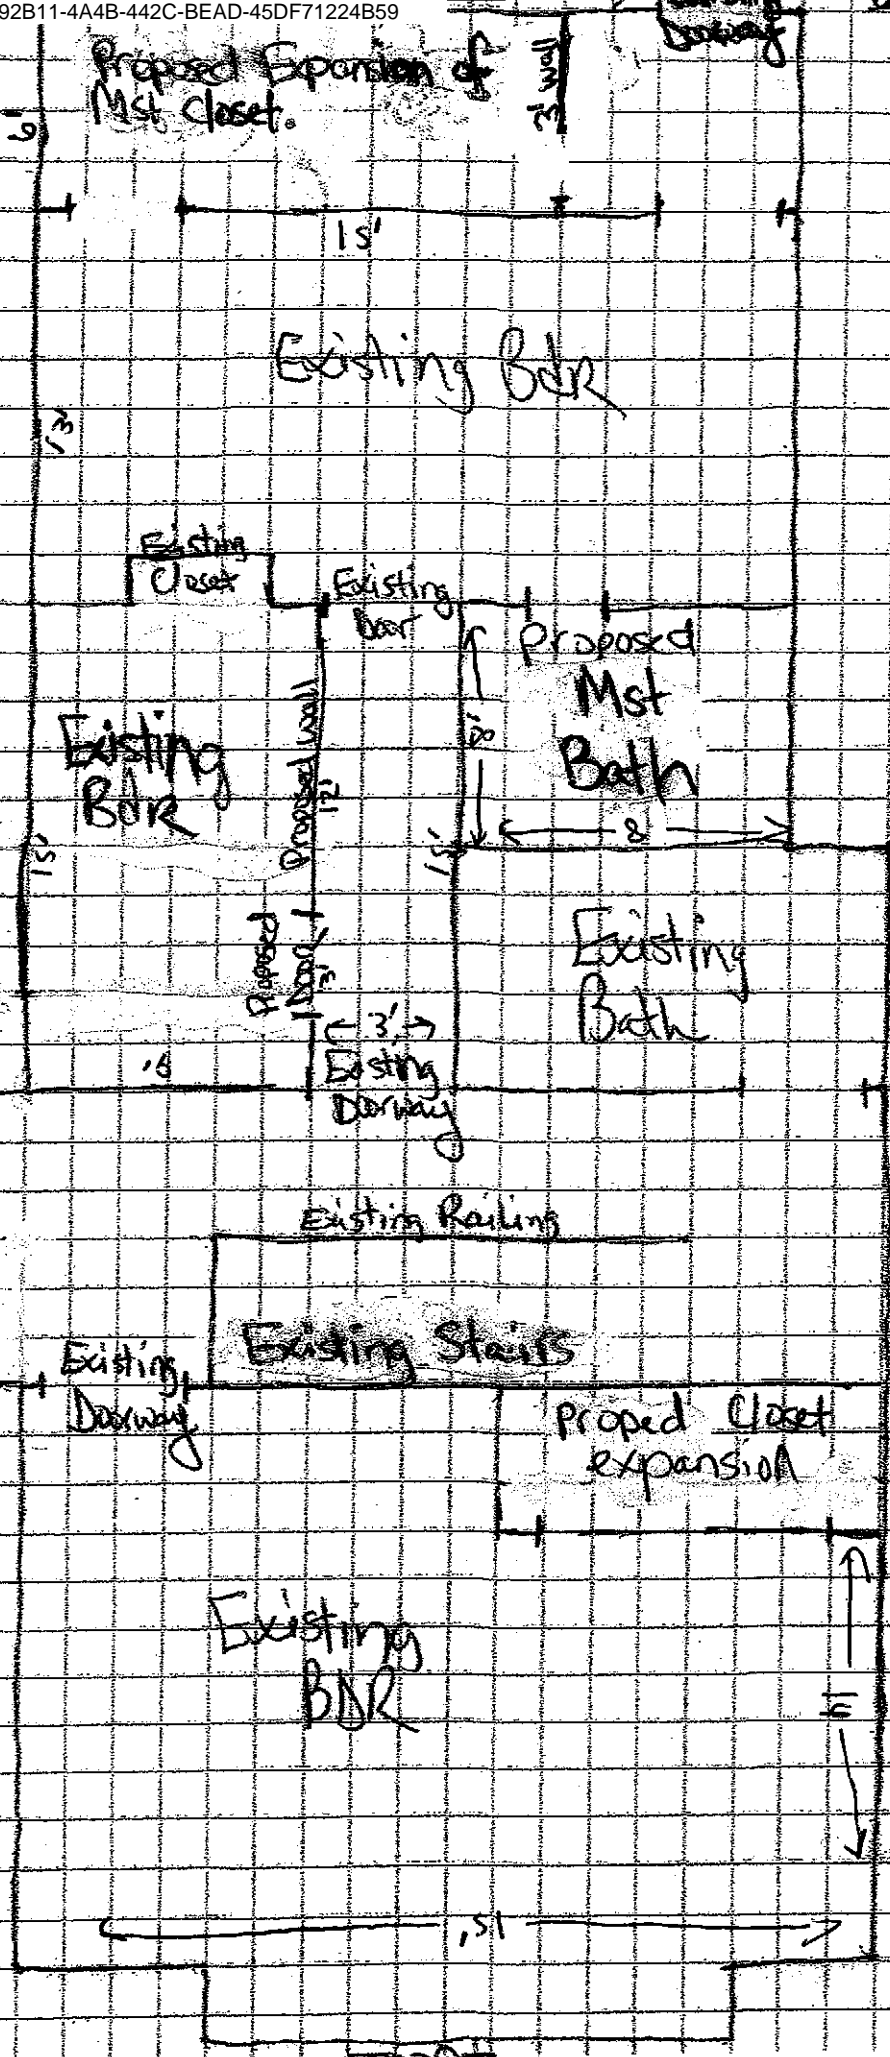

Proposed
Floorplan
of 2nd
Floor

R-21 added
to all new
Walls

FRONT