


LEFT SIDE
Window Detail

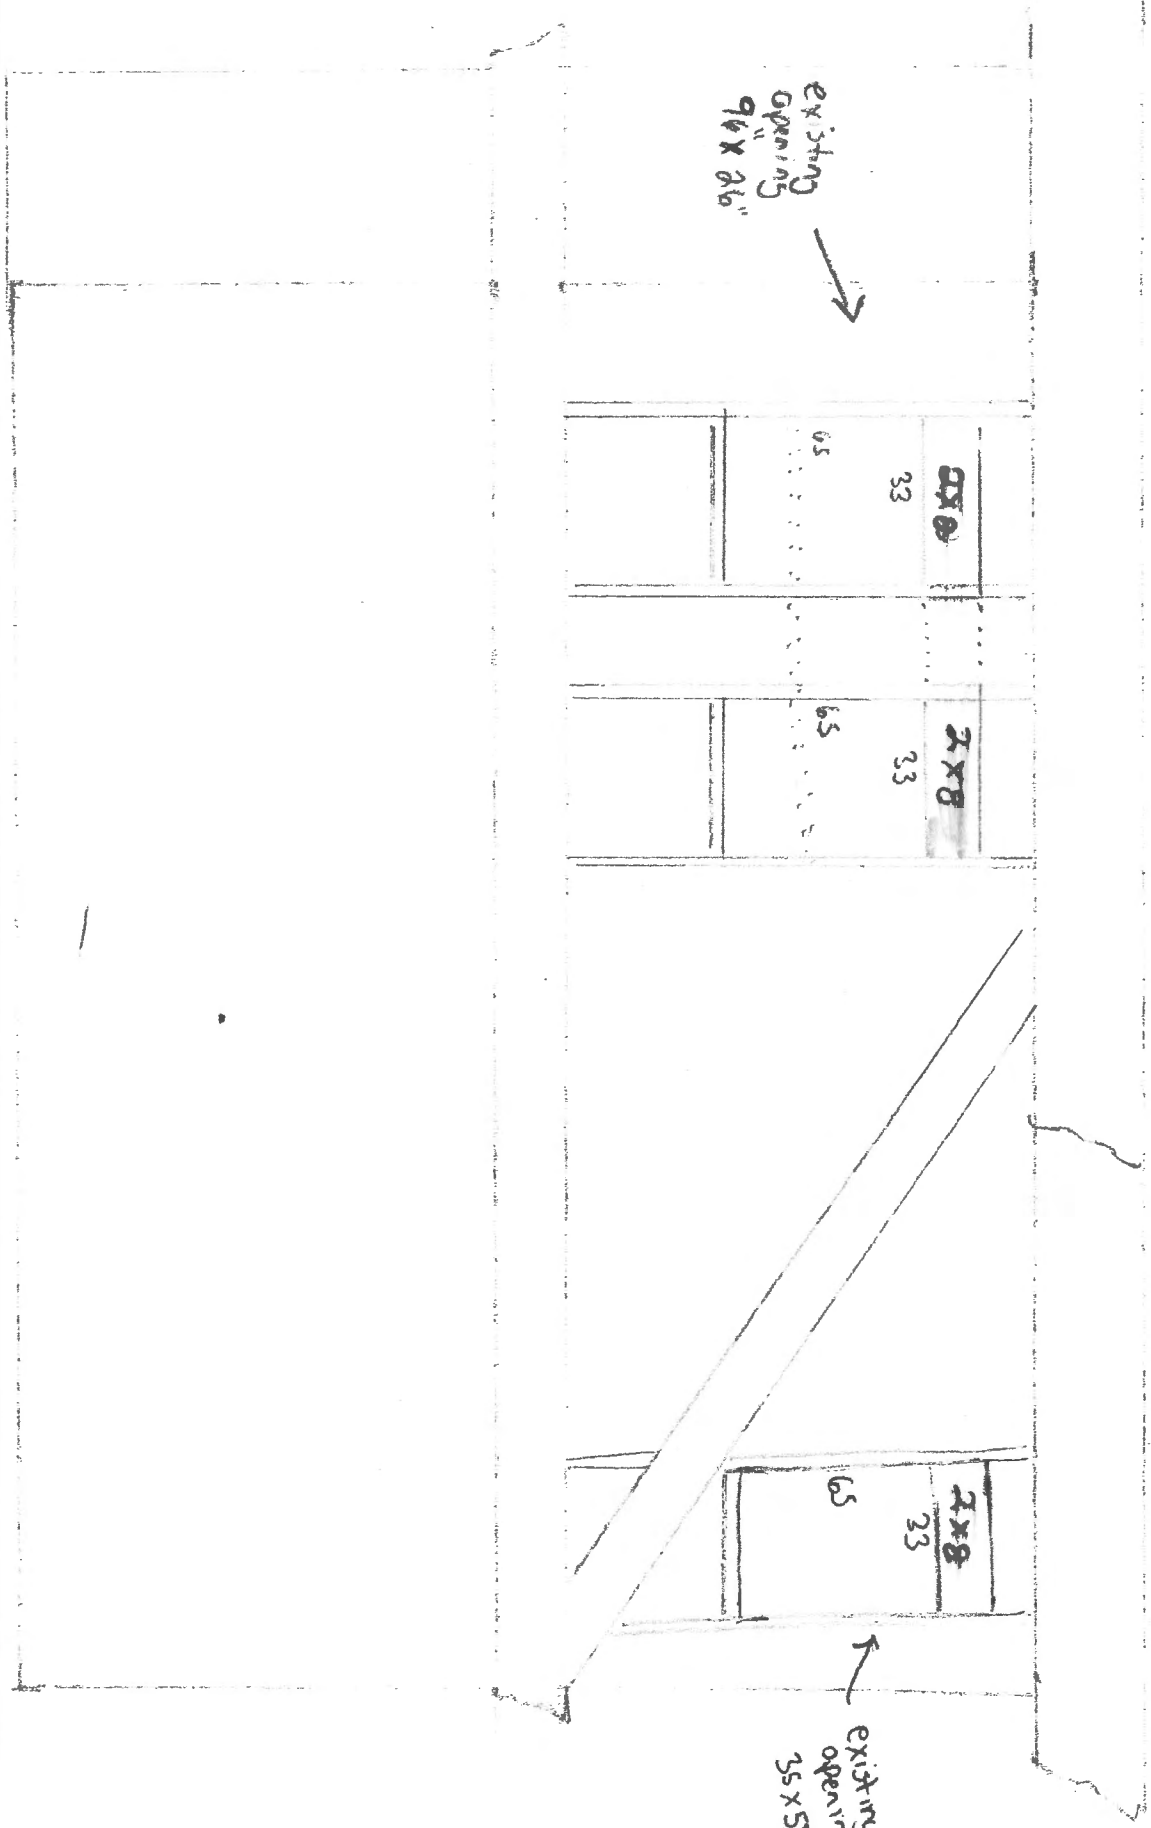

(NOT TO SCALE)

All Headers to remain
just sill changes.

EXT HEADERS