


Rear
Window
Detail

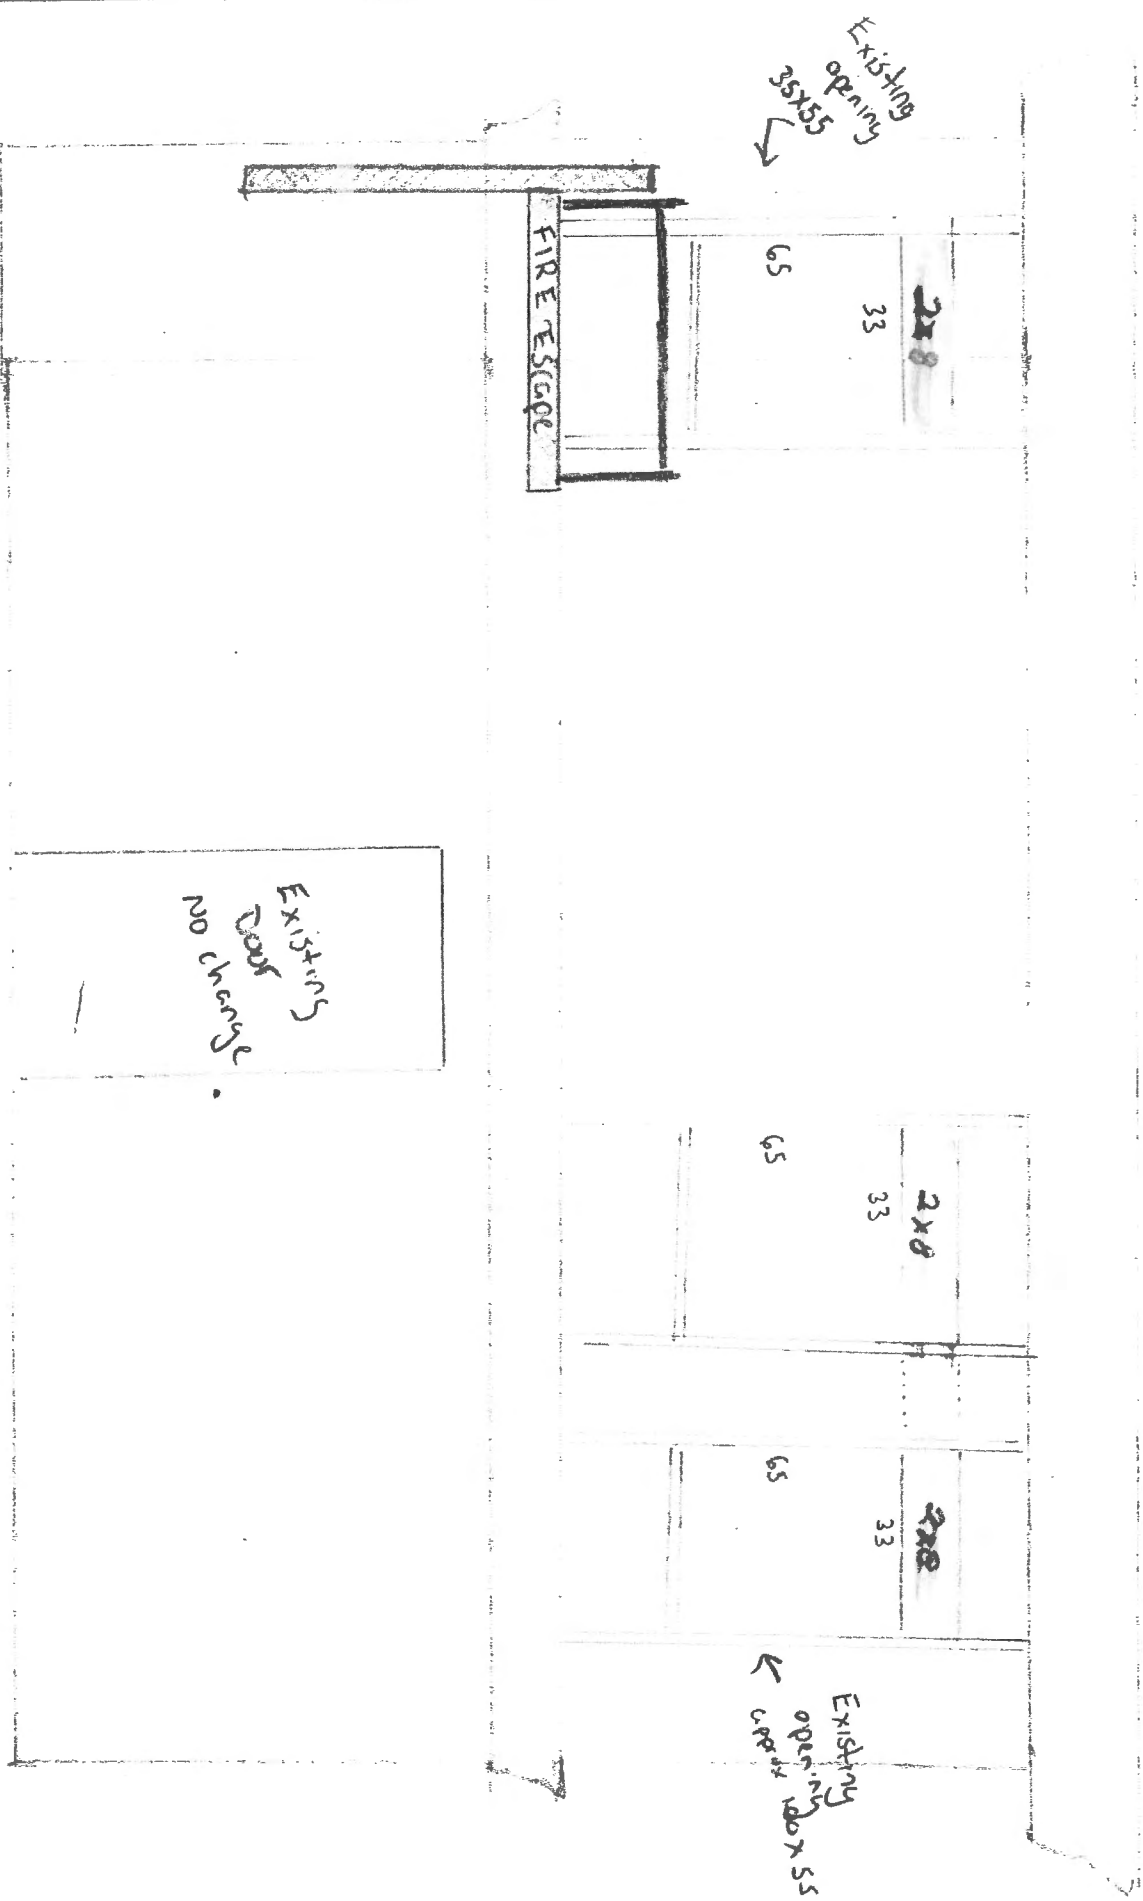

(NOT TO SCALE)

EXIST HEADERS

All Headers to existing headers to remain just sill and Jack change.