
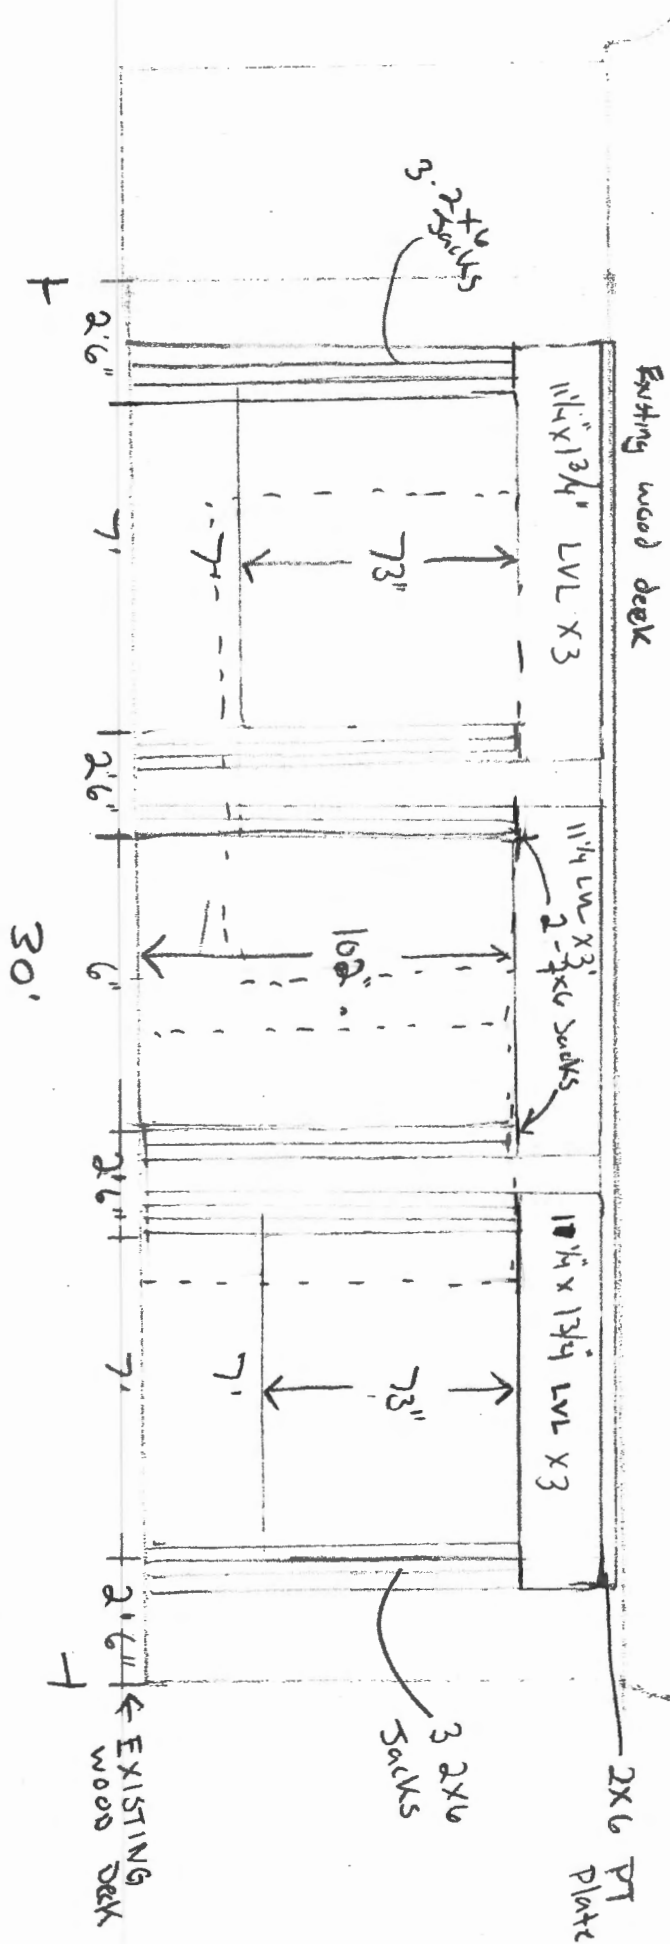


All Headers = 7 1/4 x 13 1/4 LVL  
 #34 Vannak

FRONT  
 window  
 Detail

Egress - door

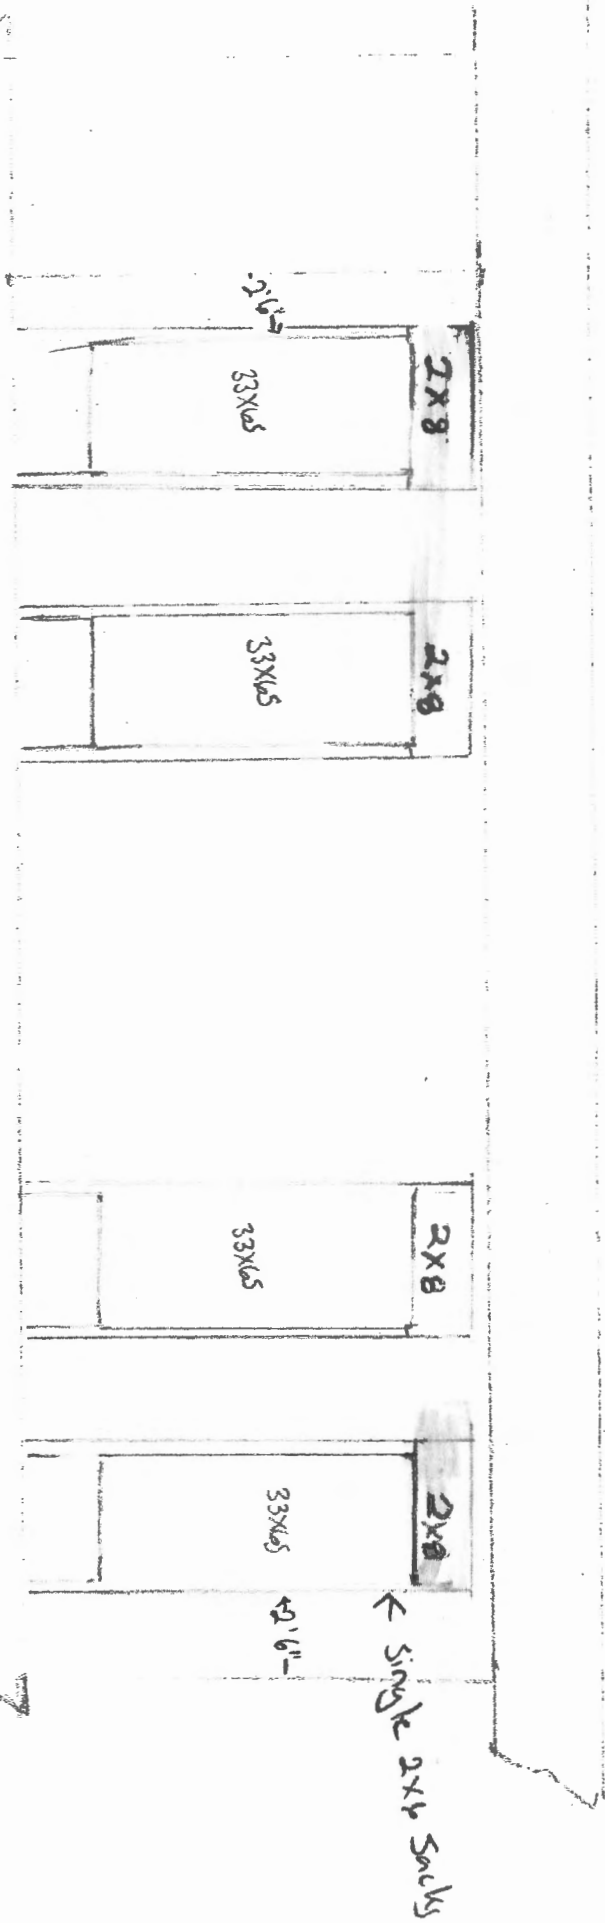


ART TA SCALE

EXIST HEADERS

EXIST DOOR + WINDOW

LEFT SIDE  
Window Detail

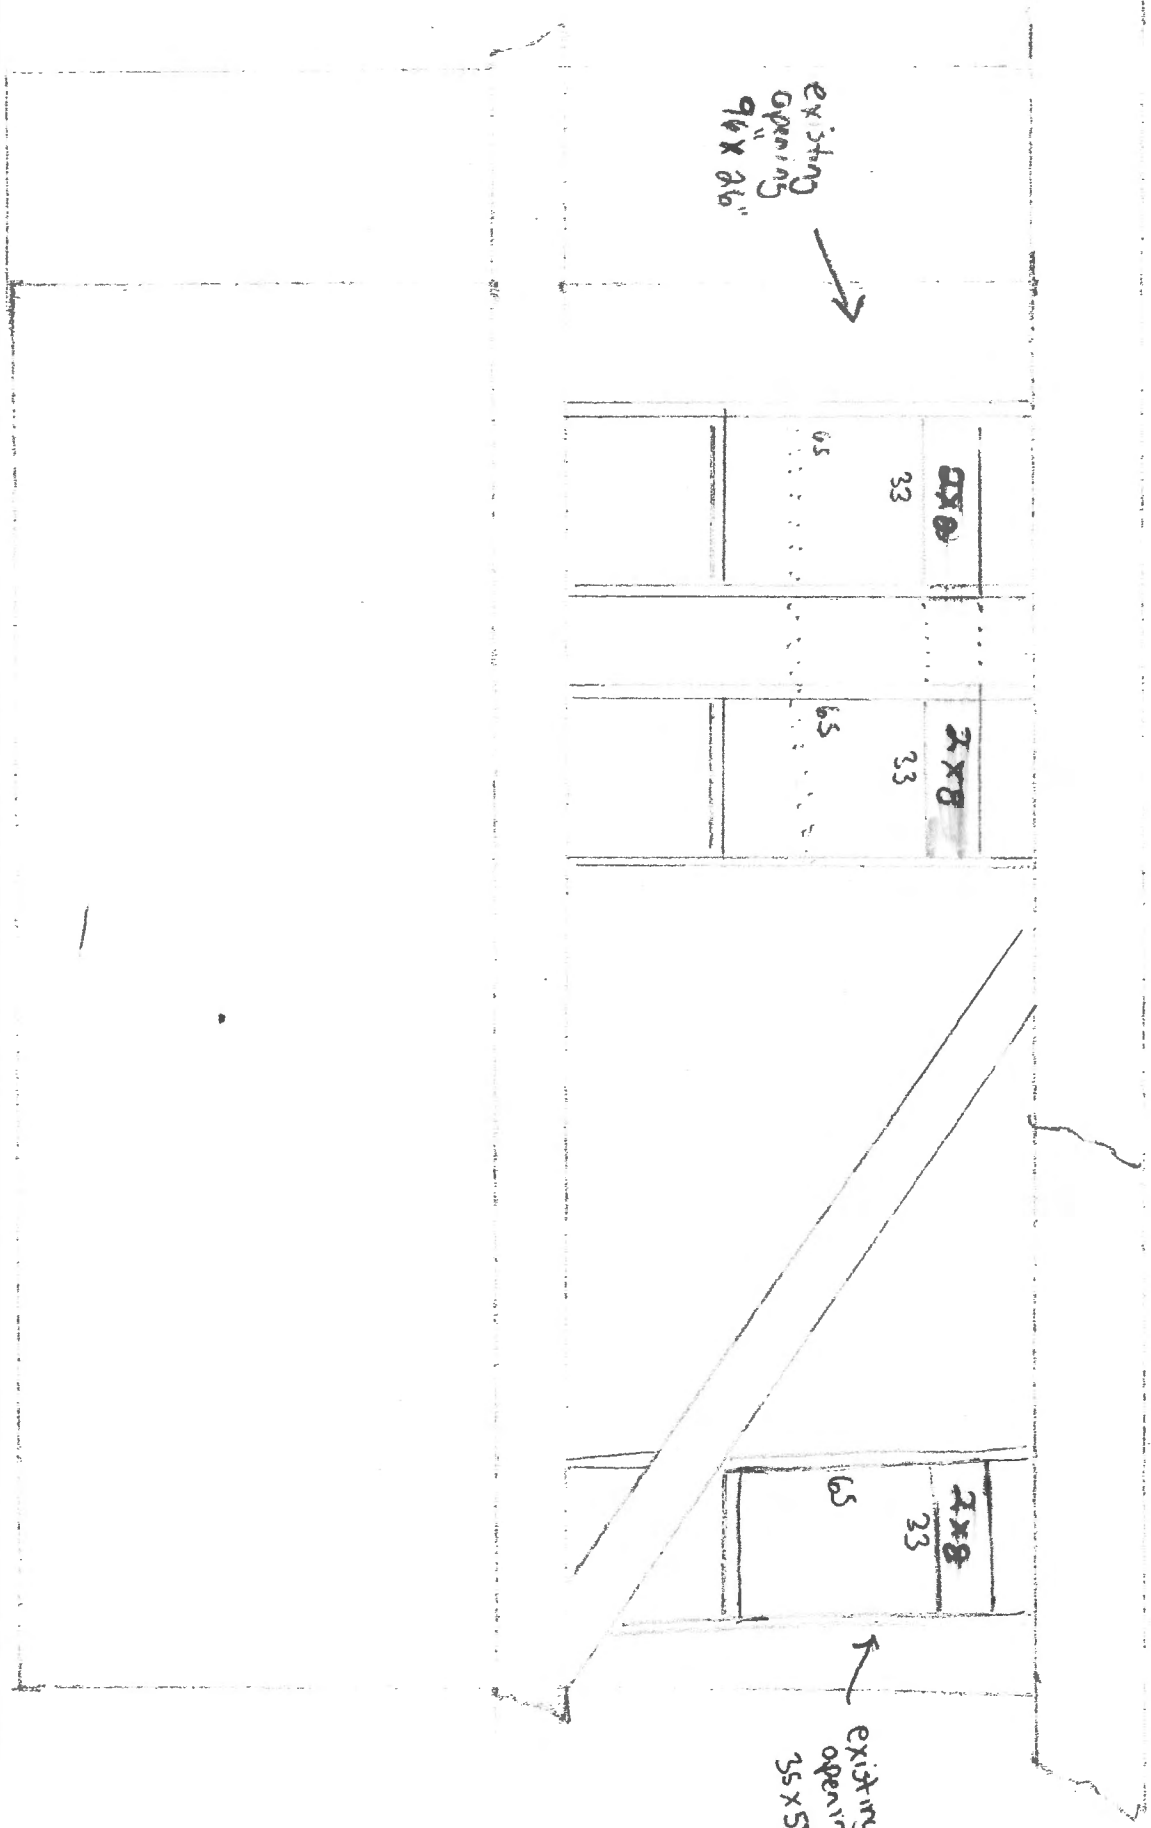


(NOT TO SCALE)

All Headers to remain  
just sill changes.

EXT HEADERS

Rear  
Window  
Detail

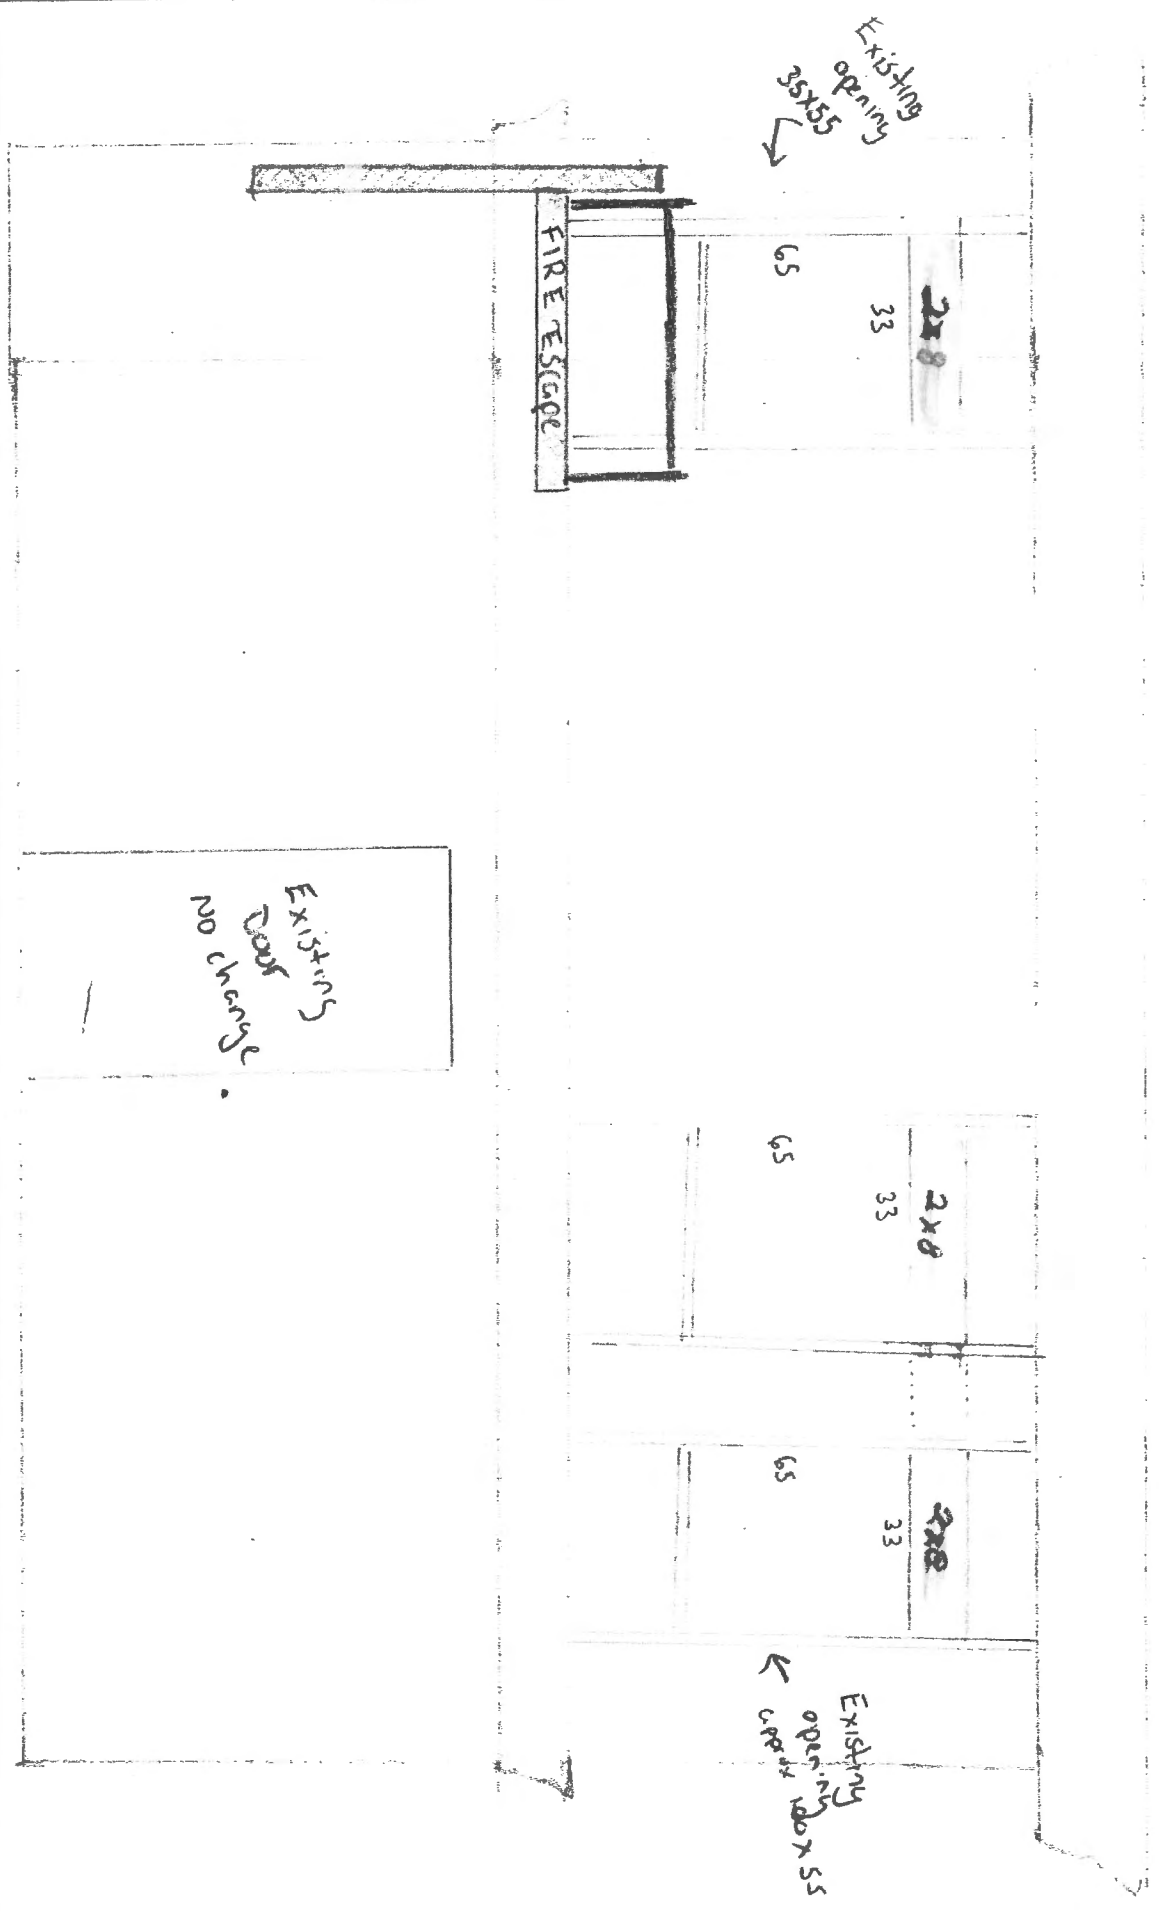


(NOT TO SCALE)

EXIST HEADERS

All Headers to existing headers to remain just sill and Jack change.


Right SIDE  
Tramings detail

FRONT

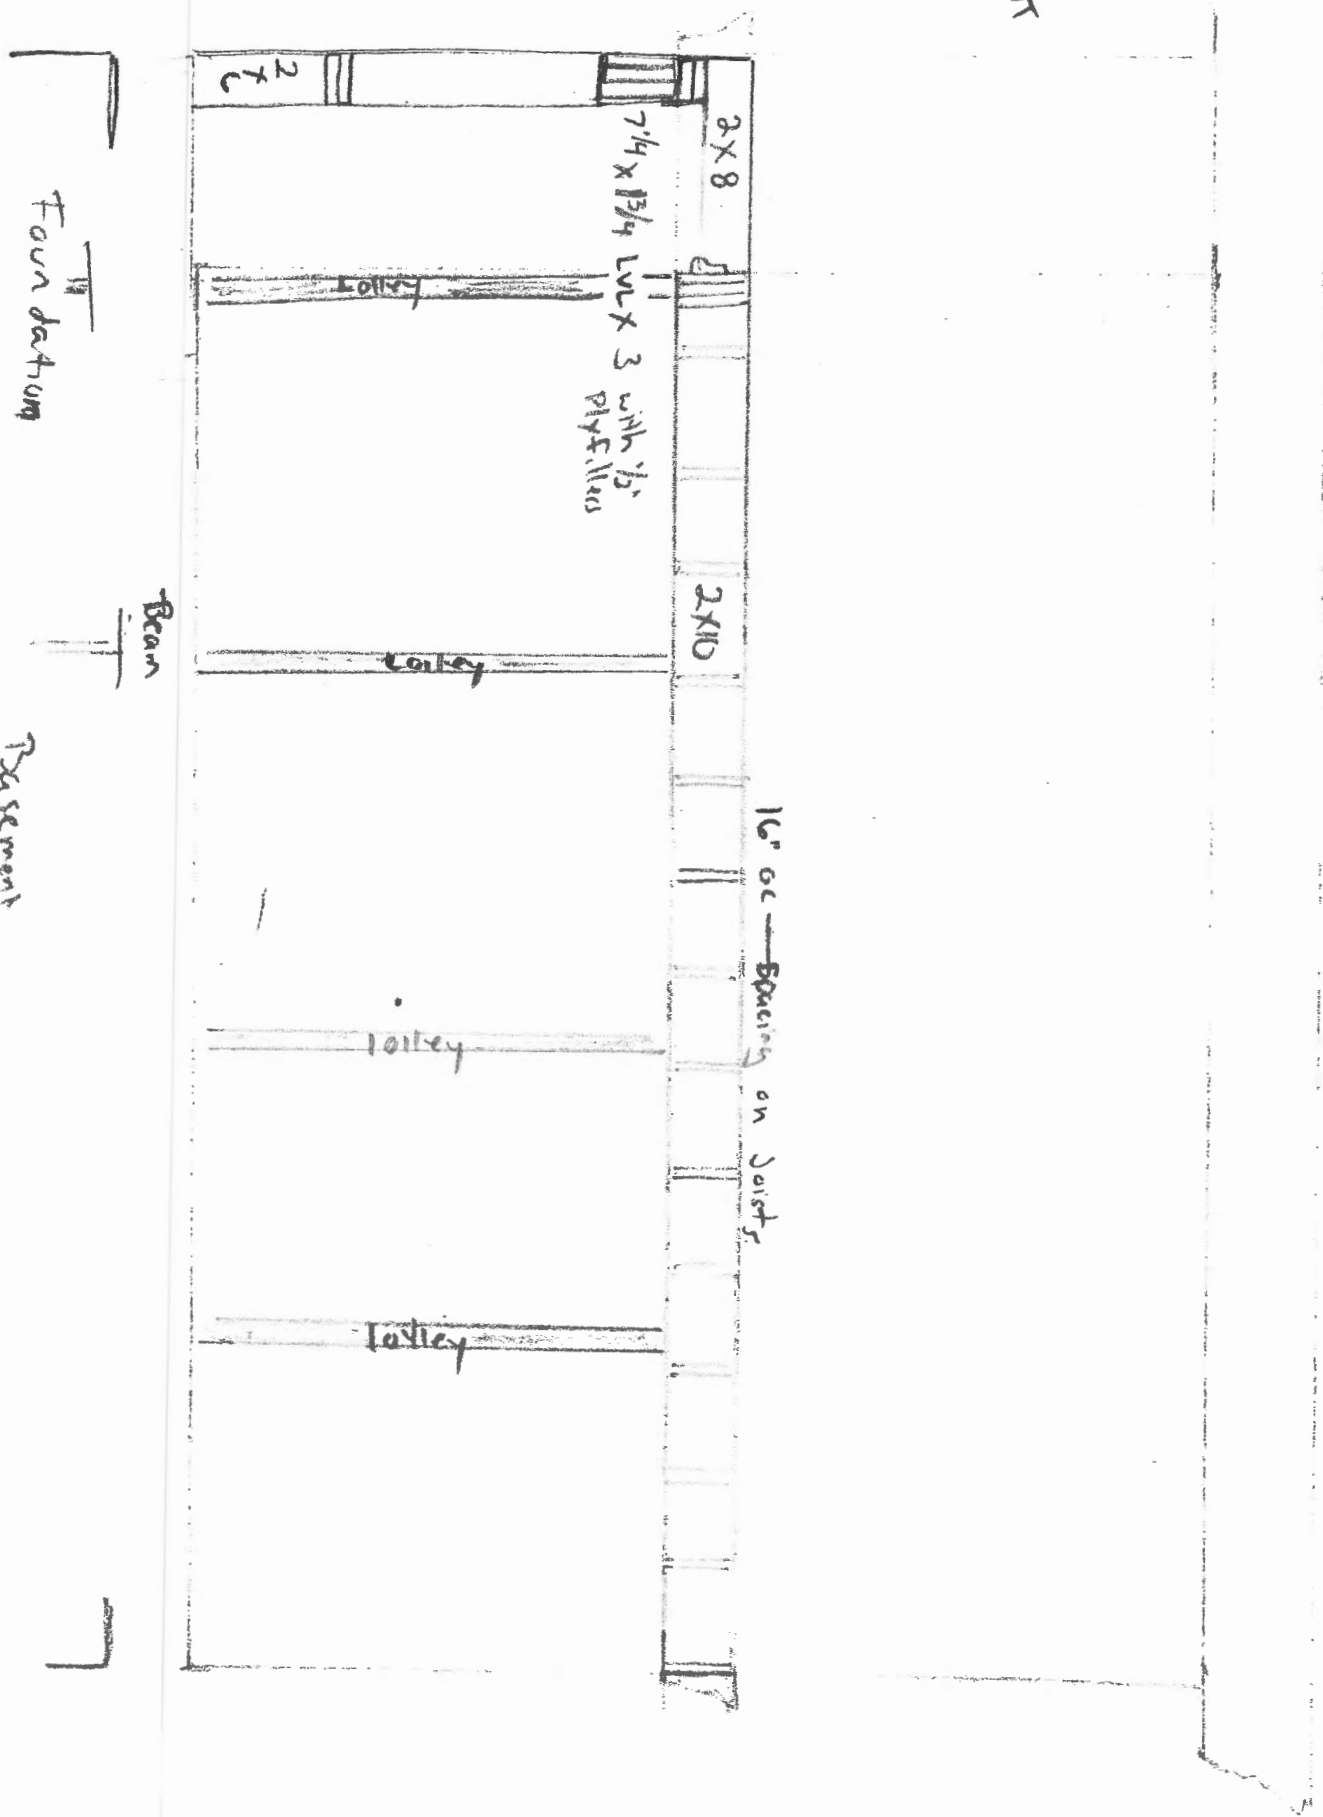

(NOT TO SCALE)


Window size  
33X65

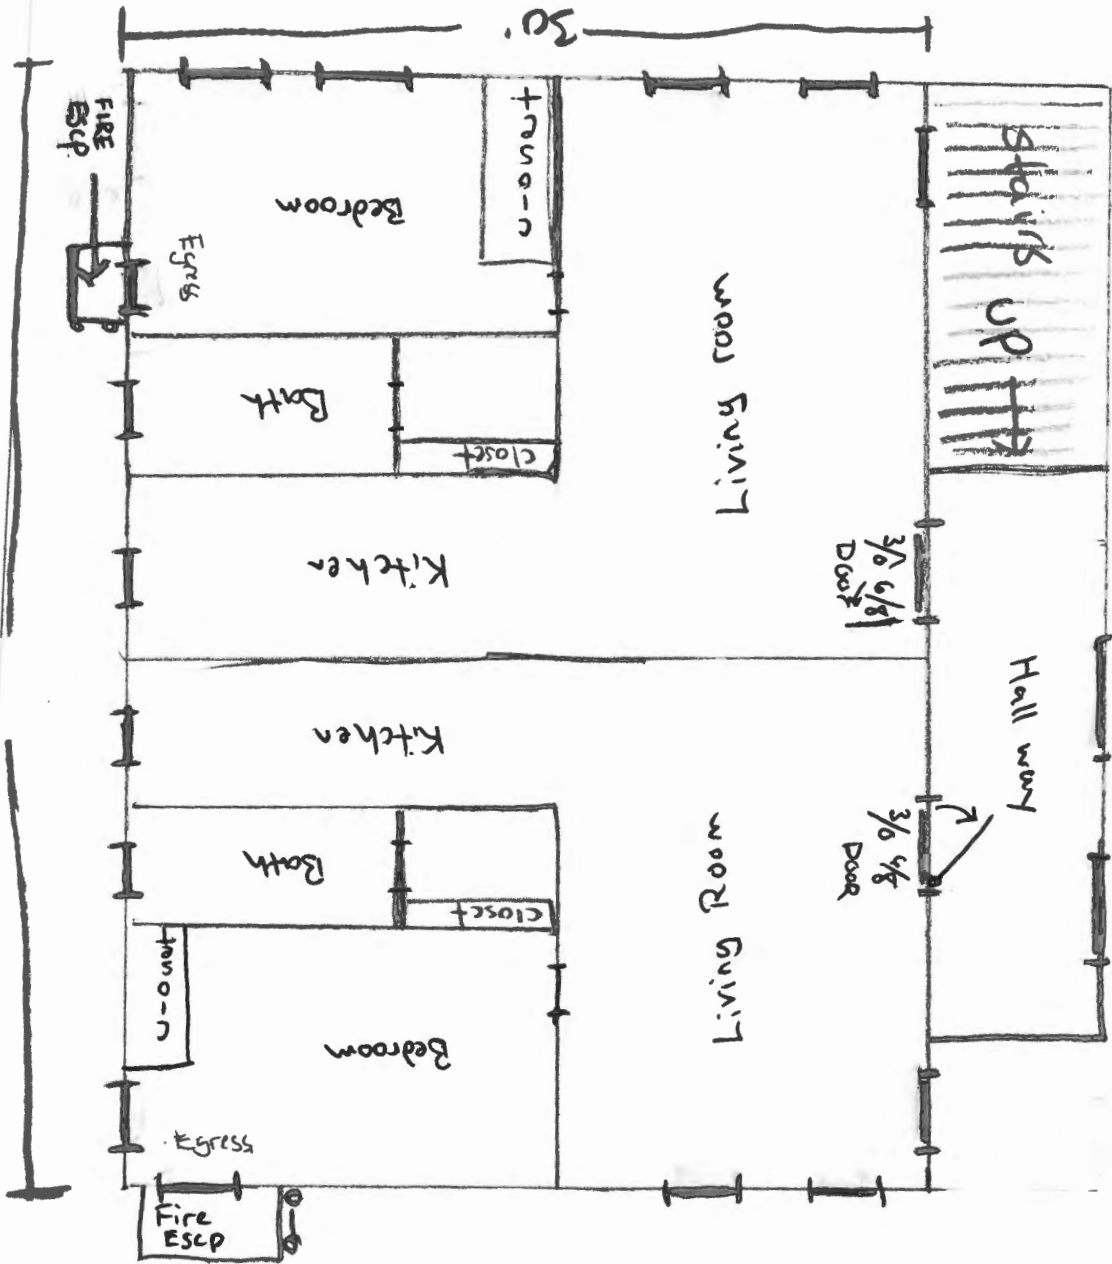

Second Floor

Fire exit signs \*

VANNAH AVE

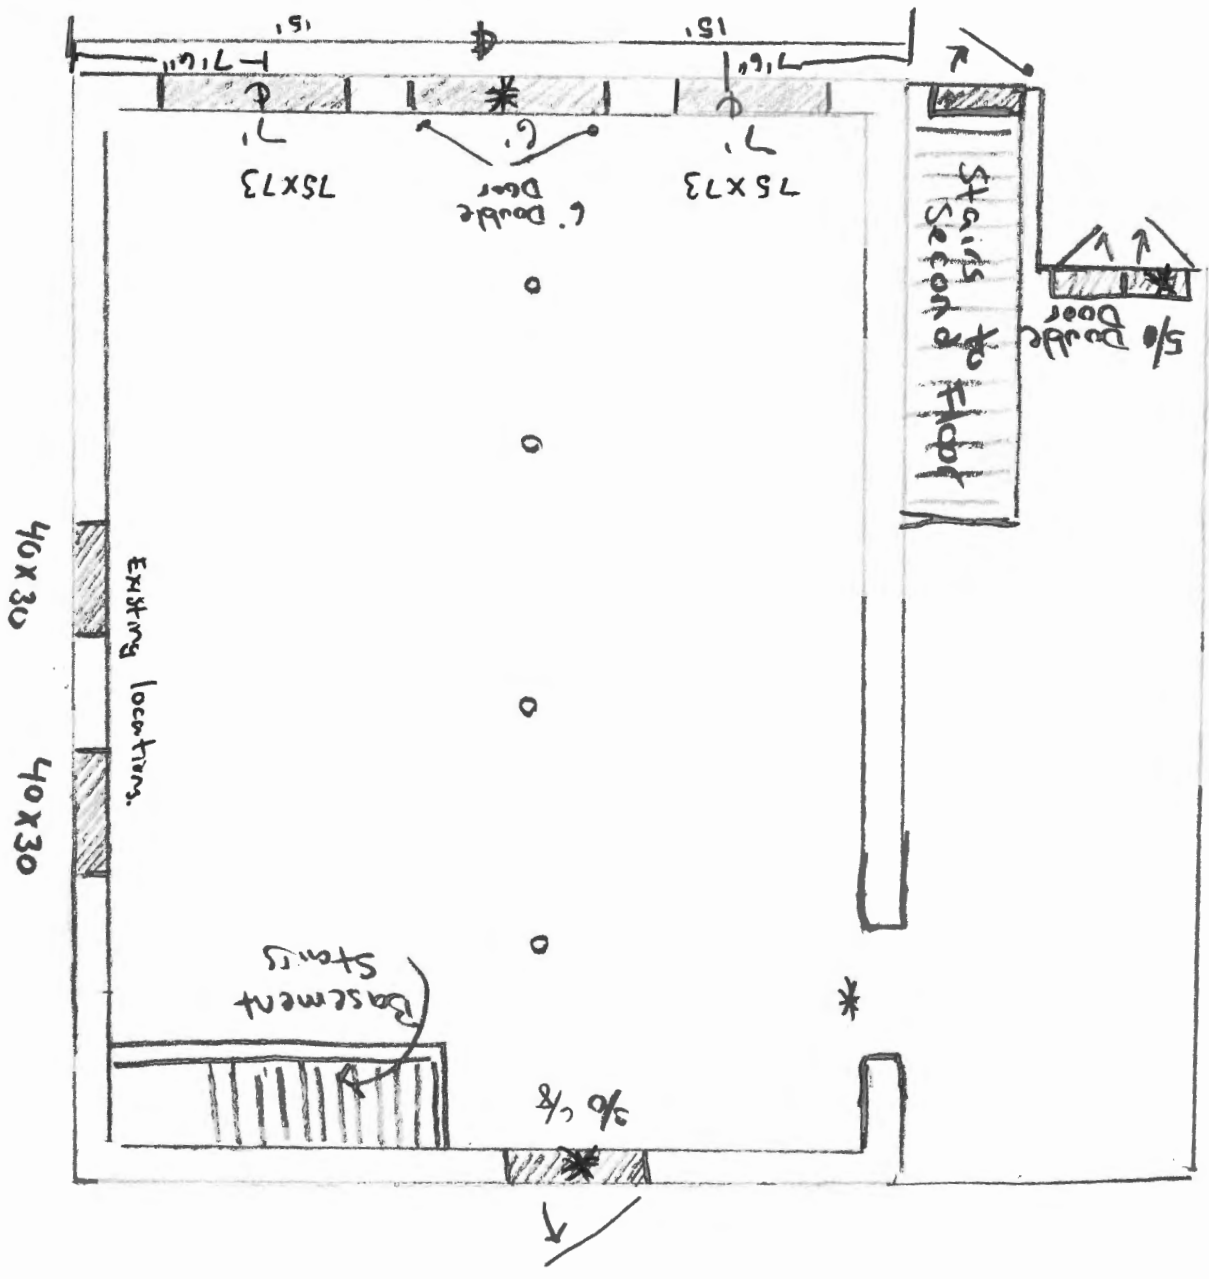

First floor