

SHED

ELEVATION

WEST SIDE

PETER + LONDA HALPIN 58 VANNAD AVE PORTLAND ME.


SCALE 1/2" = 1'-0"

PH# 207-613-9975

PB HALPIN 71 @ BMAIL . COM

2x8 RIDGE BOARD

2x6 RAFTERS WITH 6' COLLAR TIES ON EACH RAFTER (COLLAR TIES ARE: 2x4x6')

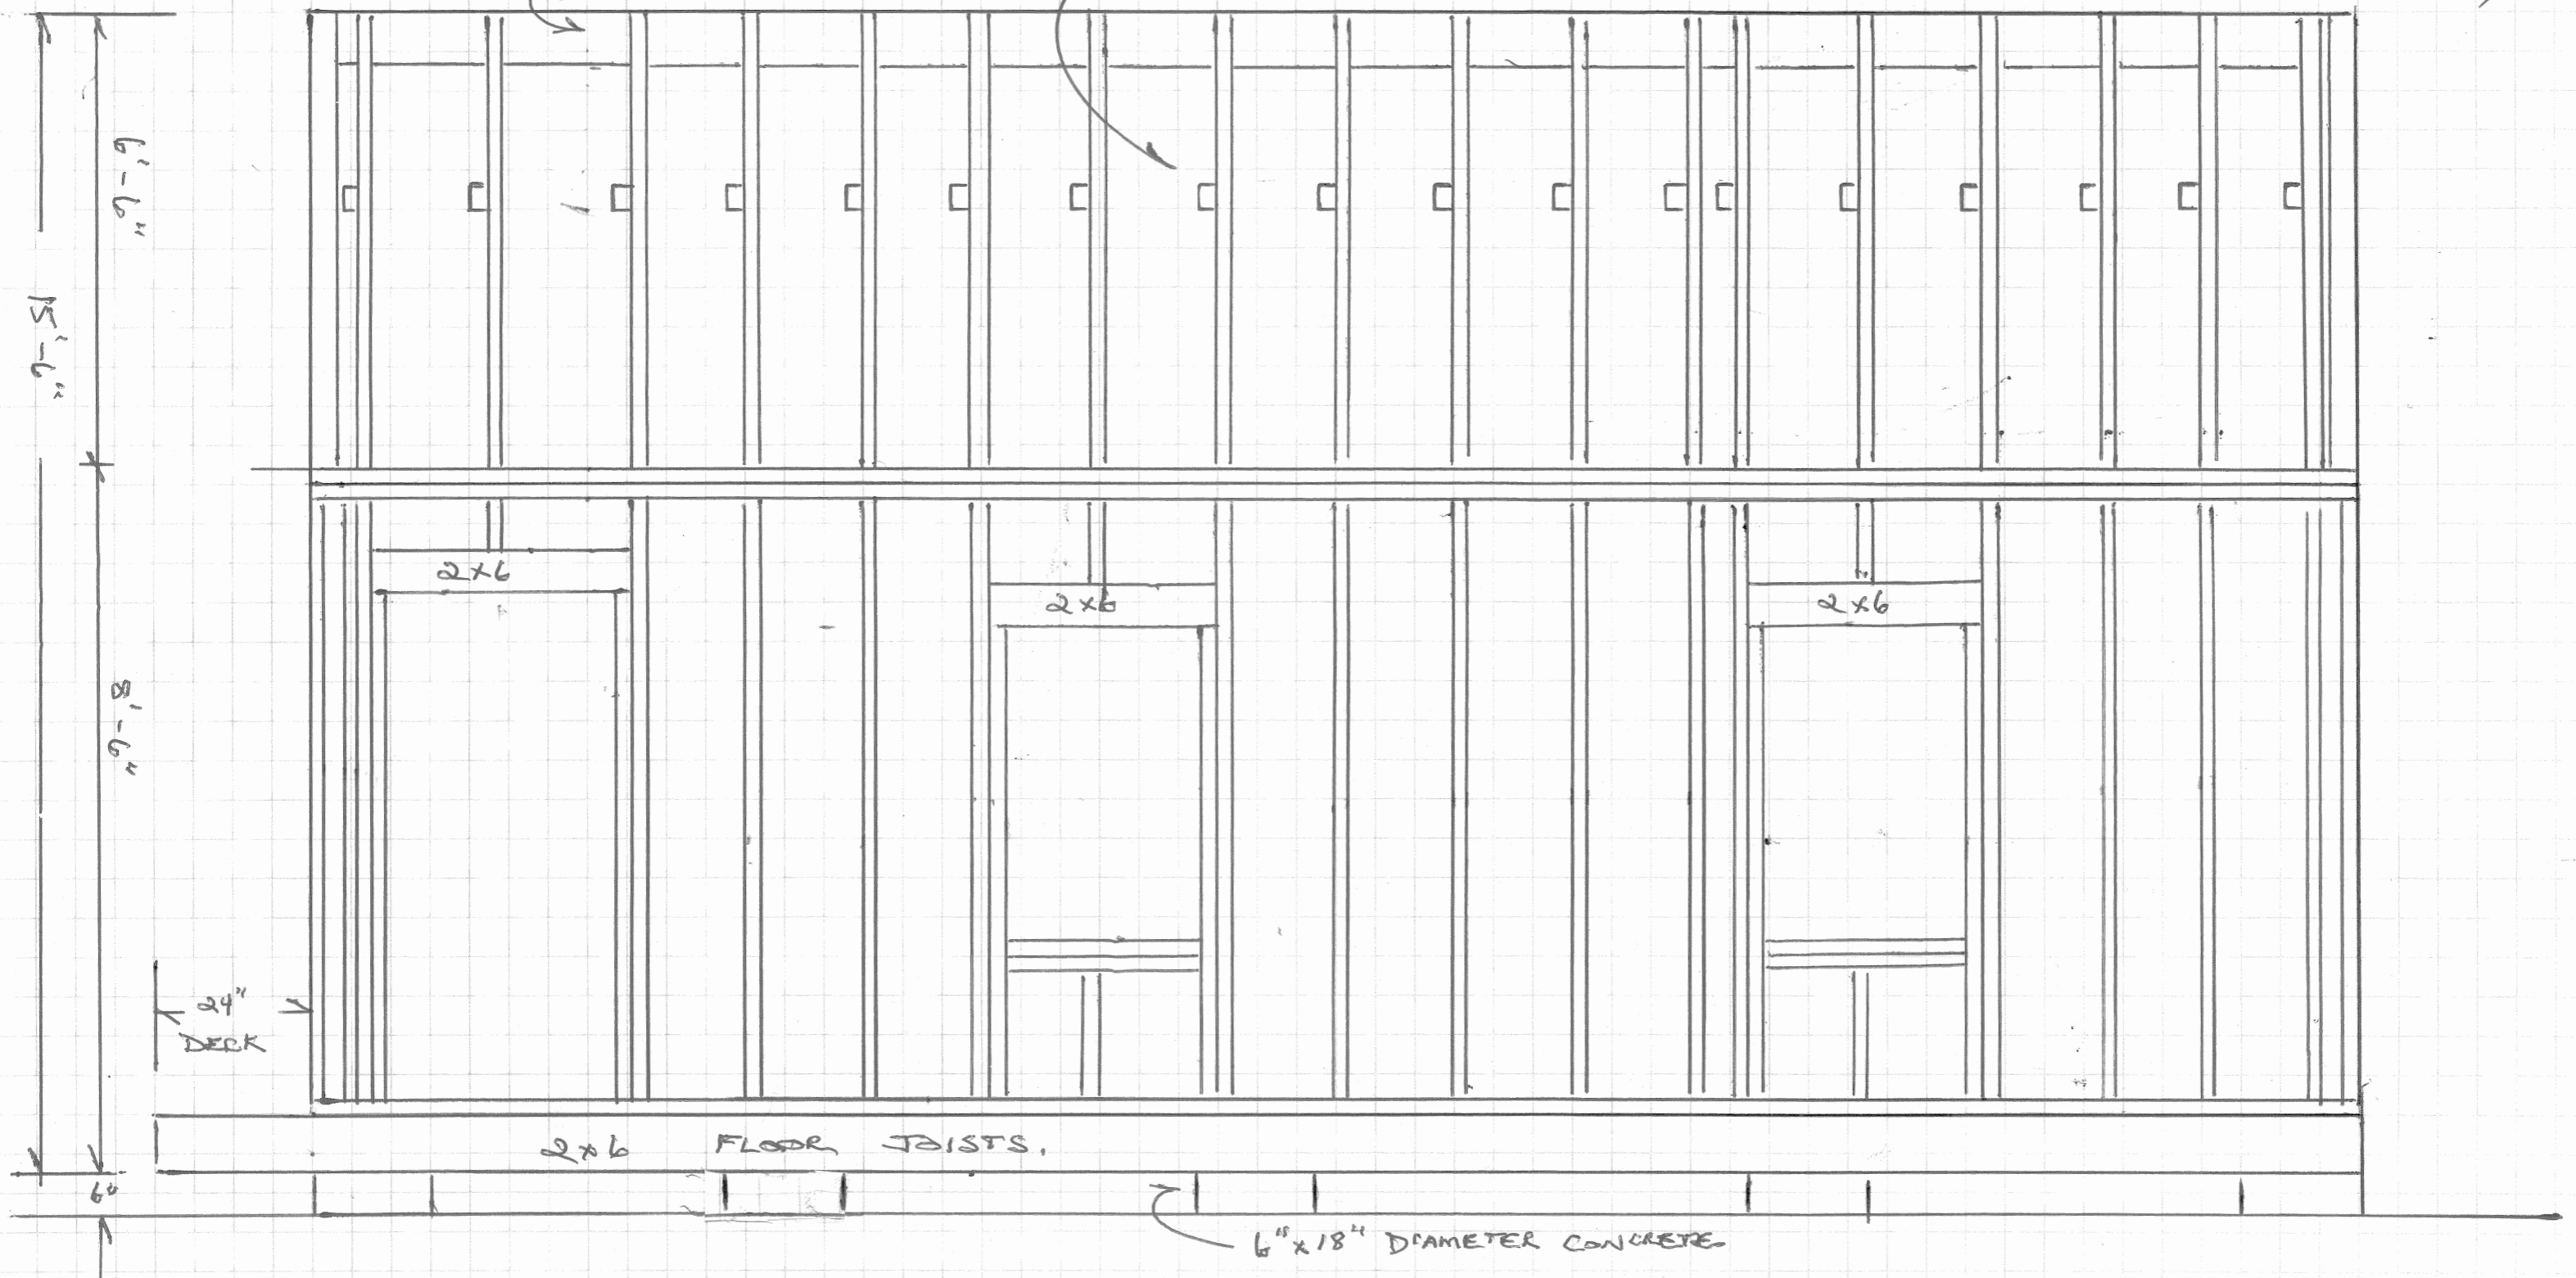

15'-6"

6'-6"

8'-6"

24" DECK

2x6

2x6

2x6

2x6 FLOOR JOISTS

6" x 18" DIAMETER CONCRETE