

SHED

NOT TO SCALE

8' HIGH WALLS.

9/12 9 OVER 12 PITCH / SLOPE / ROOF


TITLE	SHED (26' x 16')
DATE	6/16/16
PH #	207-613-9975
HOMEOWNER	PETER + LONDA HALPIN
ADDRESS	58 VANNAN AVE. PB HALPIN 712 @GMAIL.COM
SCALE	NOT TO SCALE
ROOF	ASPHALT / TILE
SQUARE FEET	416 SQ. FT. (26' x 16')

WINDOW SCHEDULE

- (2) 2432 (PEAK)
- (9) 24310 (LOWER)

DOOR SCHEDULE

- (1) ENTRY DOOR 9 LITE STEEL
3680 RH SWING IN.
- (1) DOUBLE DOOR 6072
FIBERGLAS

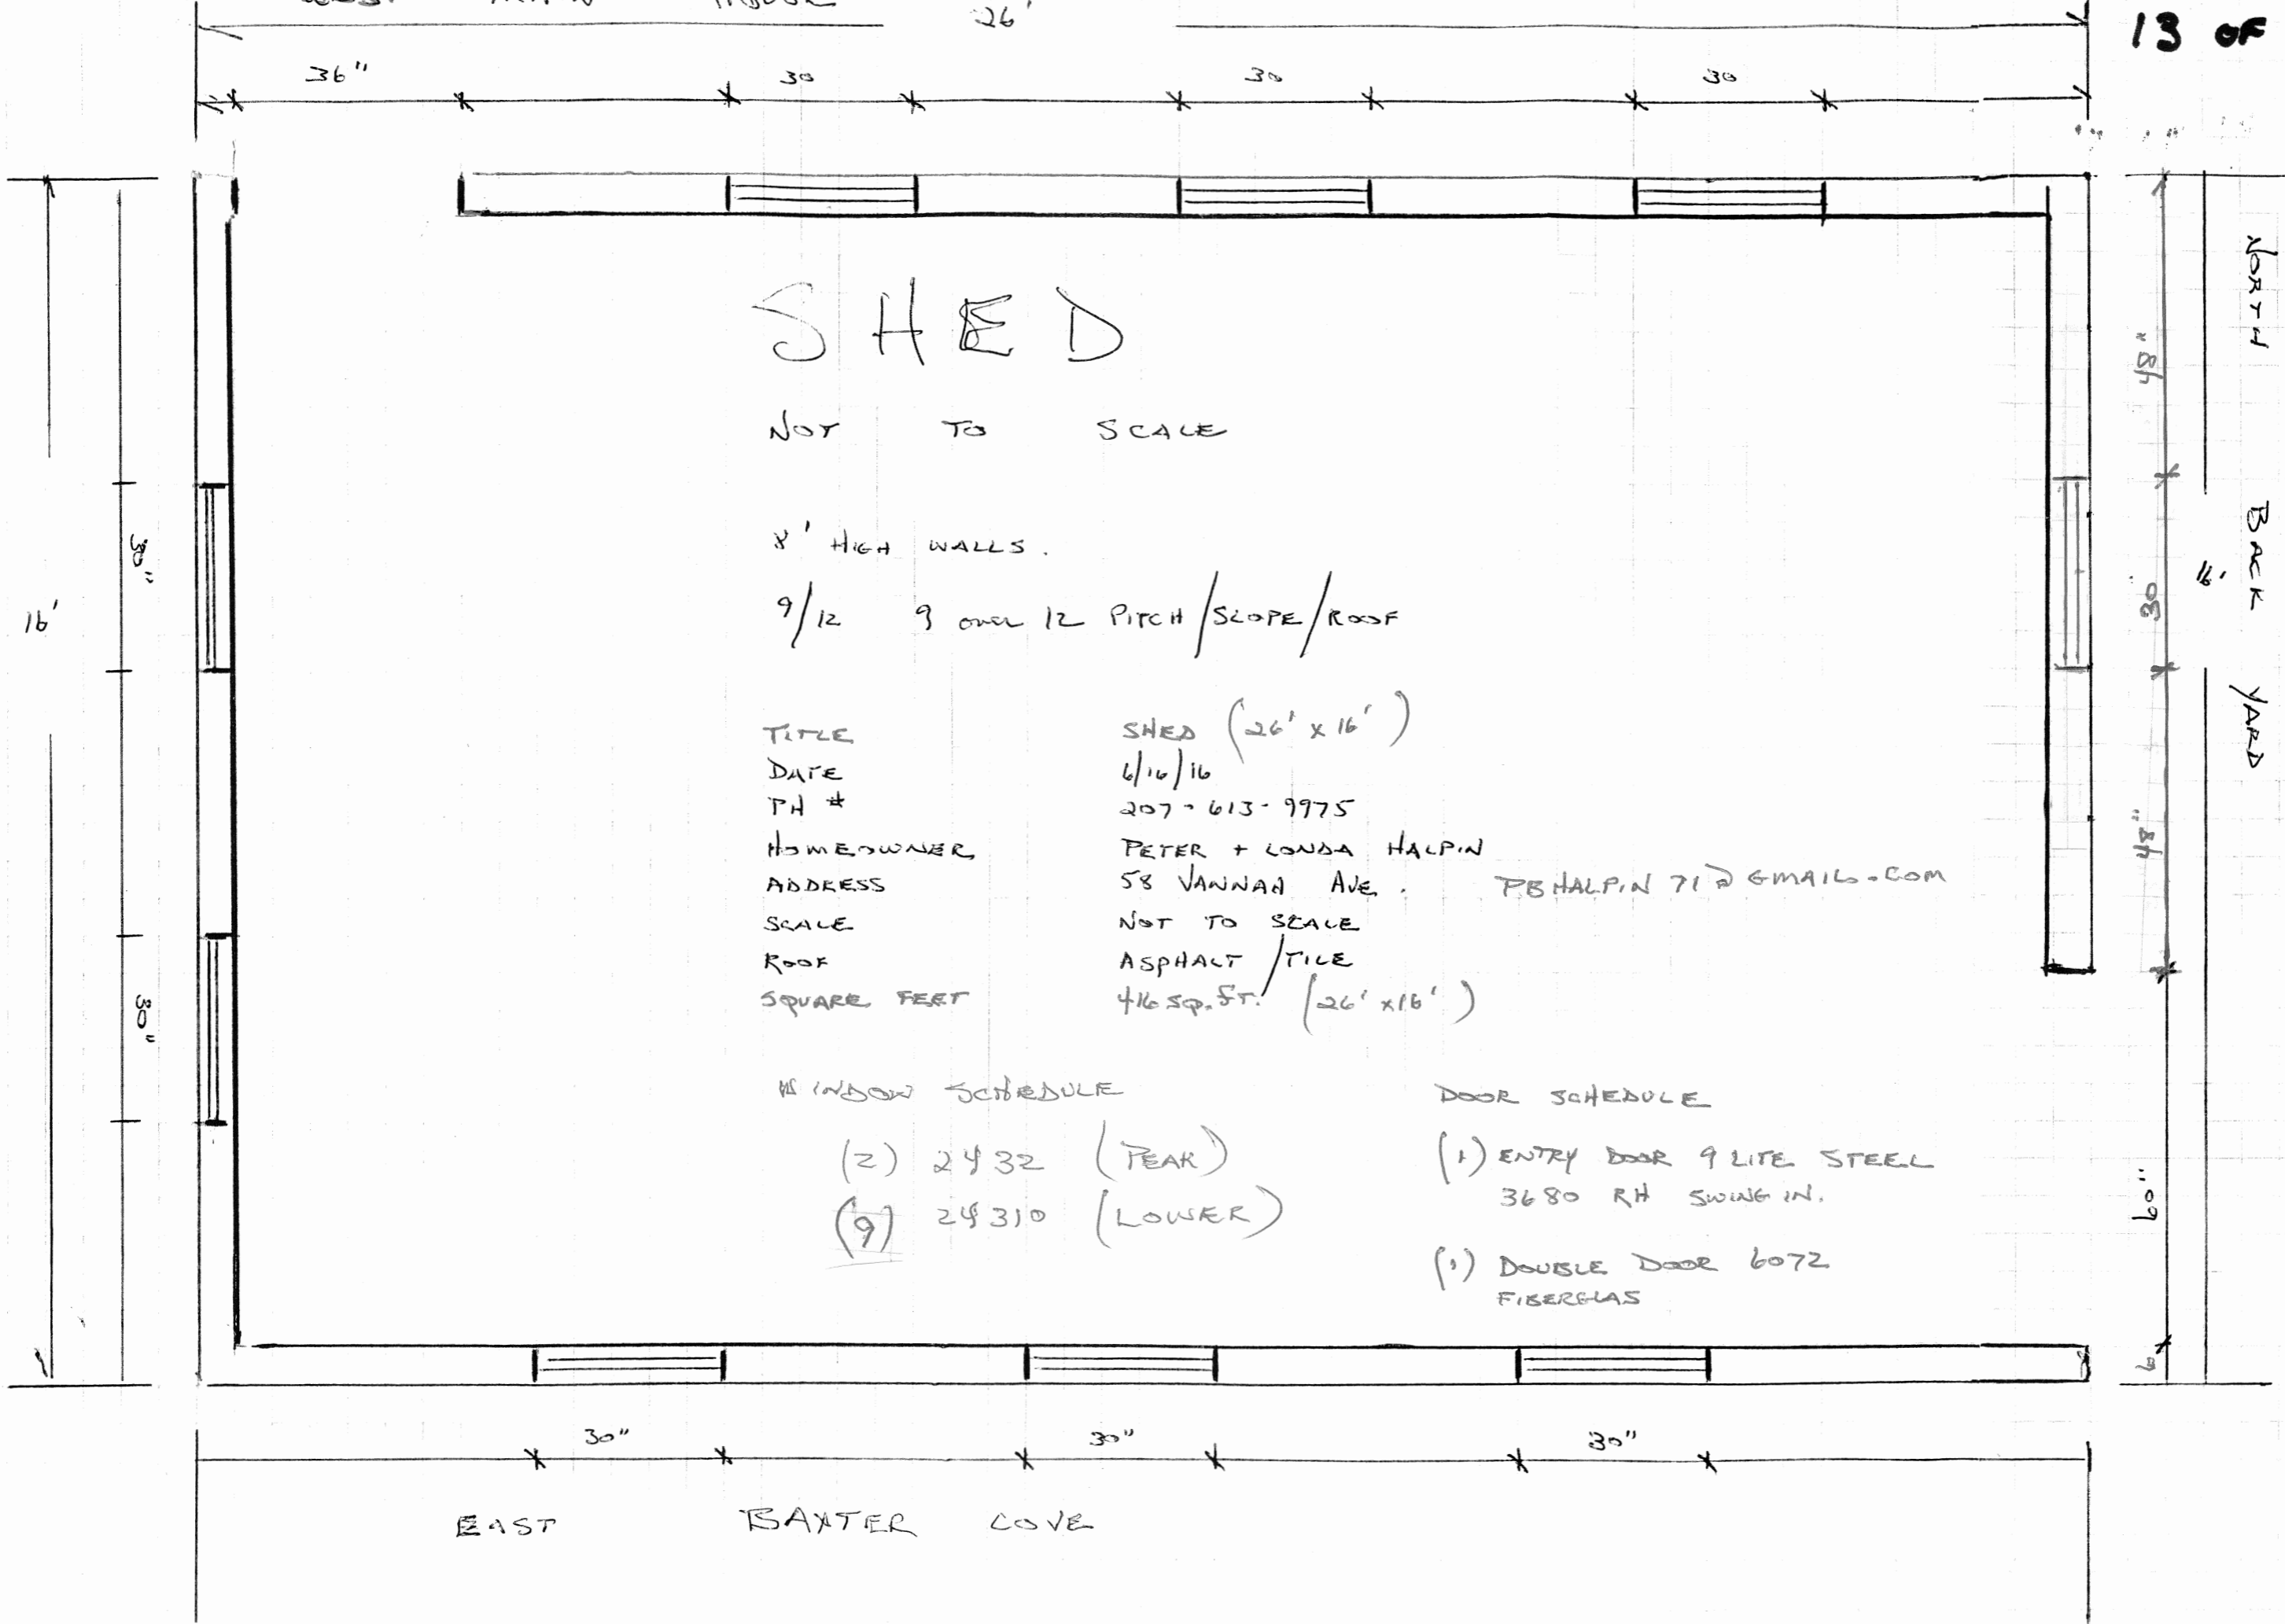

SOUTH VANNAN AVE

WEST MAIN HOUSE

26'

36"

30"

30"

30"

16'

30"

30"

BACK YARD

48"

30"

48"

60"

EAST

BAXTER COVE

30"

30"

30"