




Office Entry Canopy E-W Section  
1 1/2" = 1'-0" 24

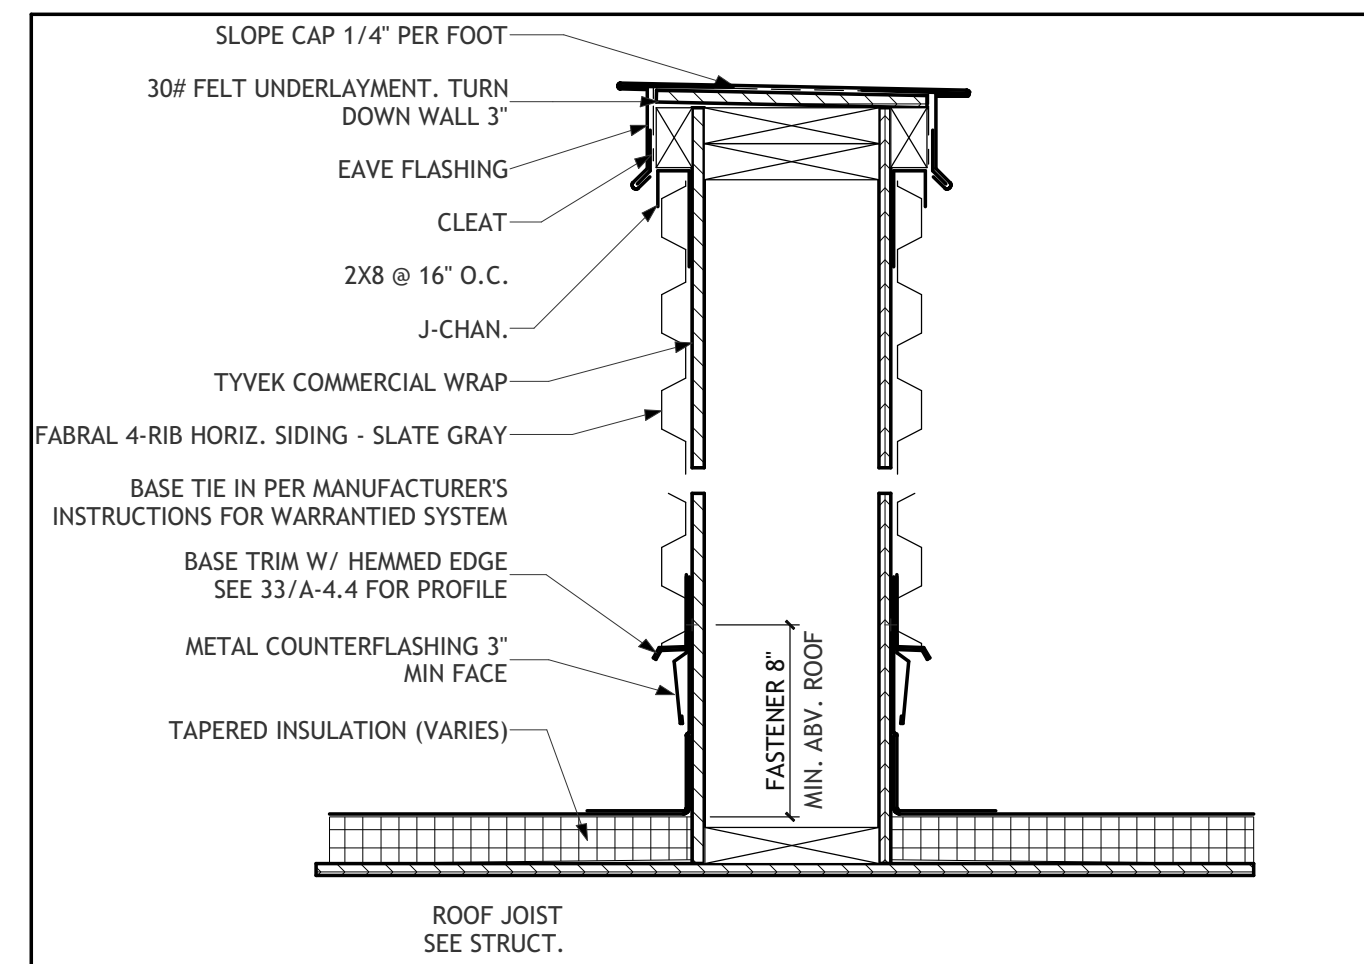


Mini-Split Wall  
1 1/2" = 1'-0" 22

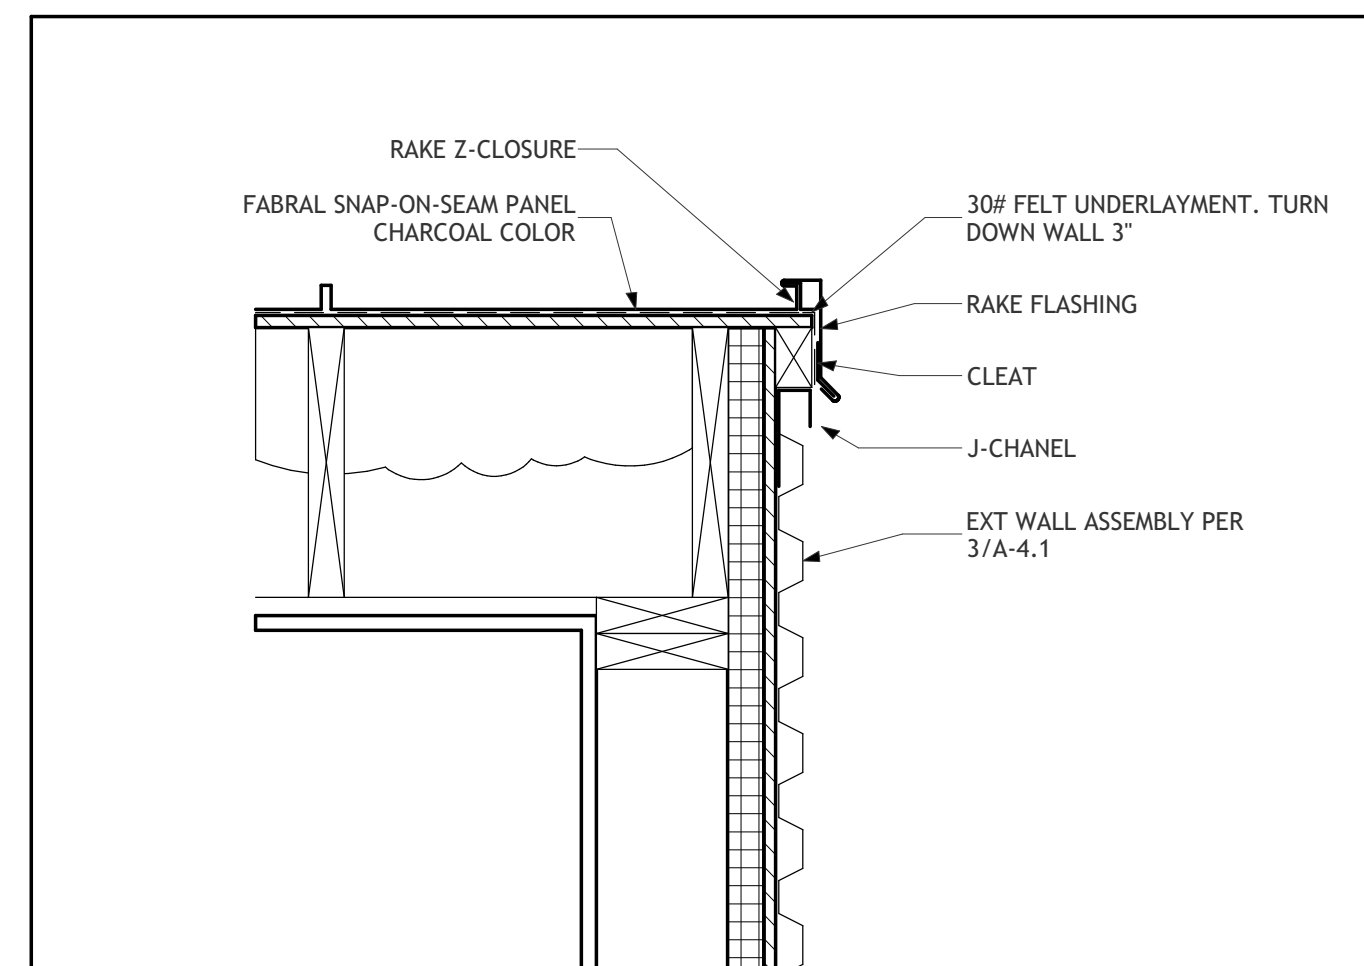


Rake at Roof Access Penthouse  
1 1/2" = 1'-0" 21

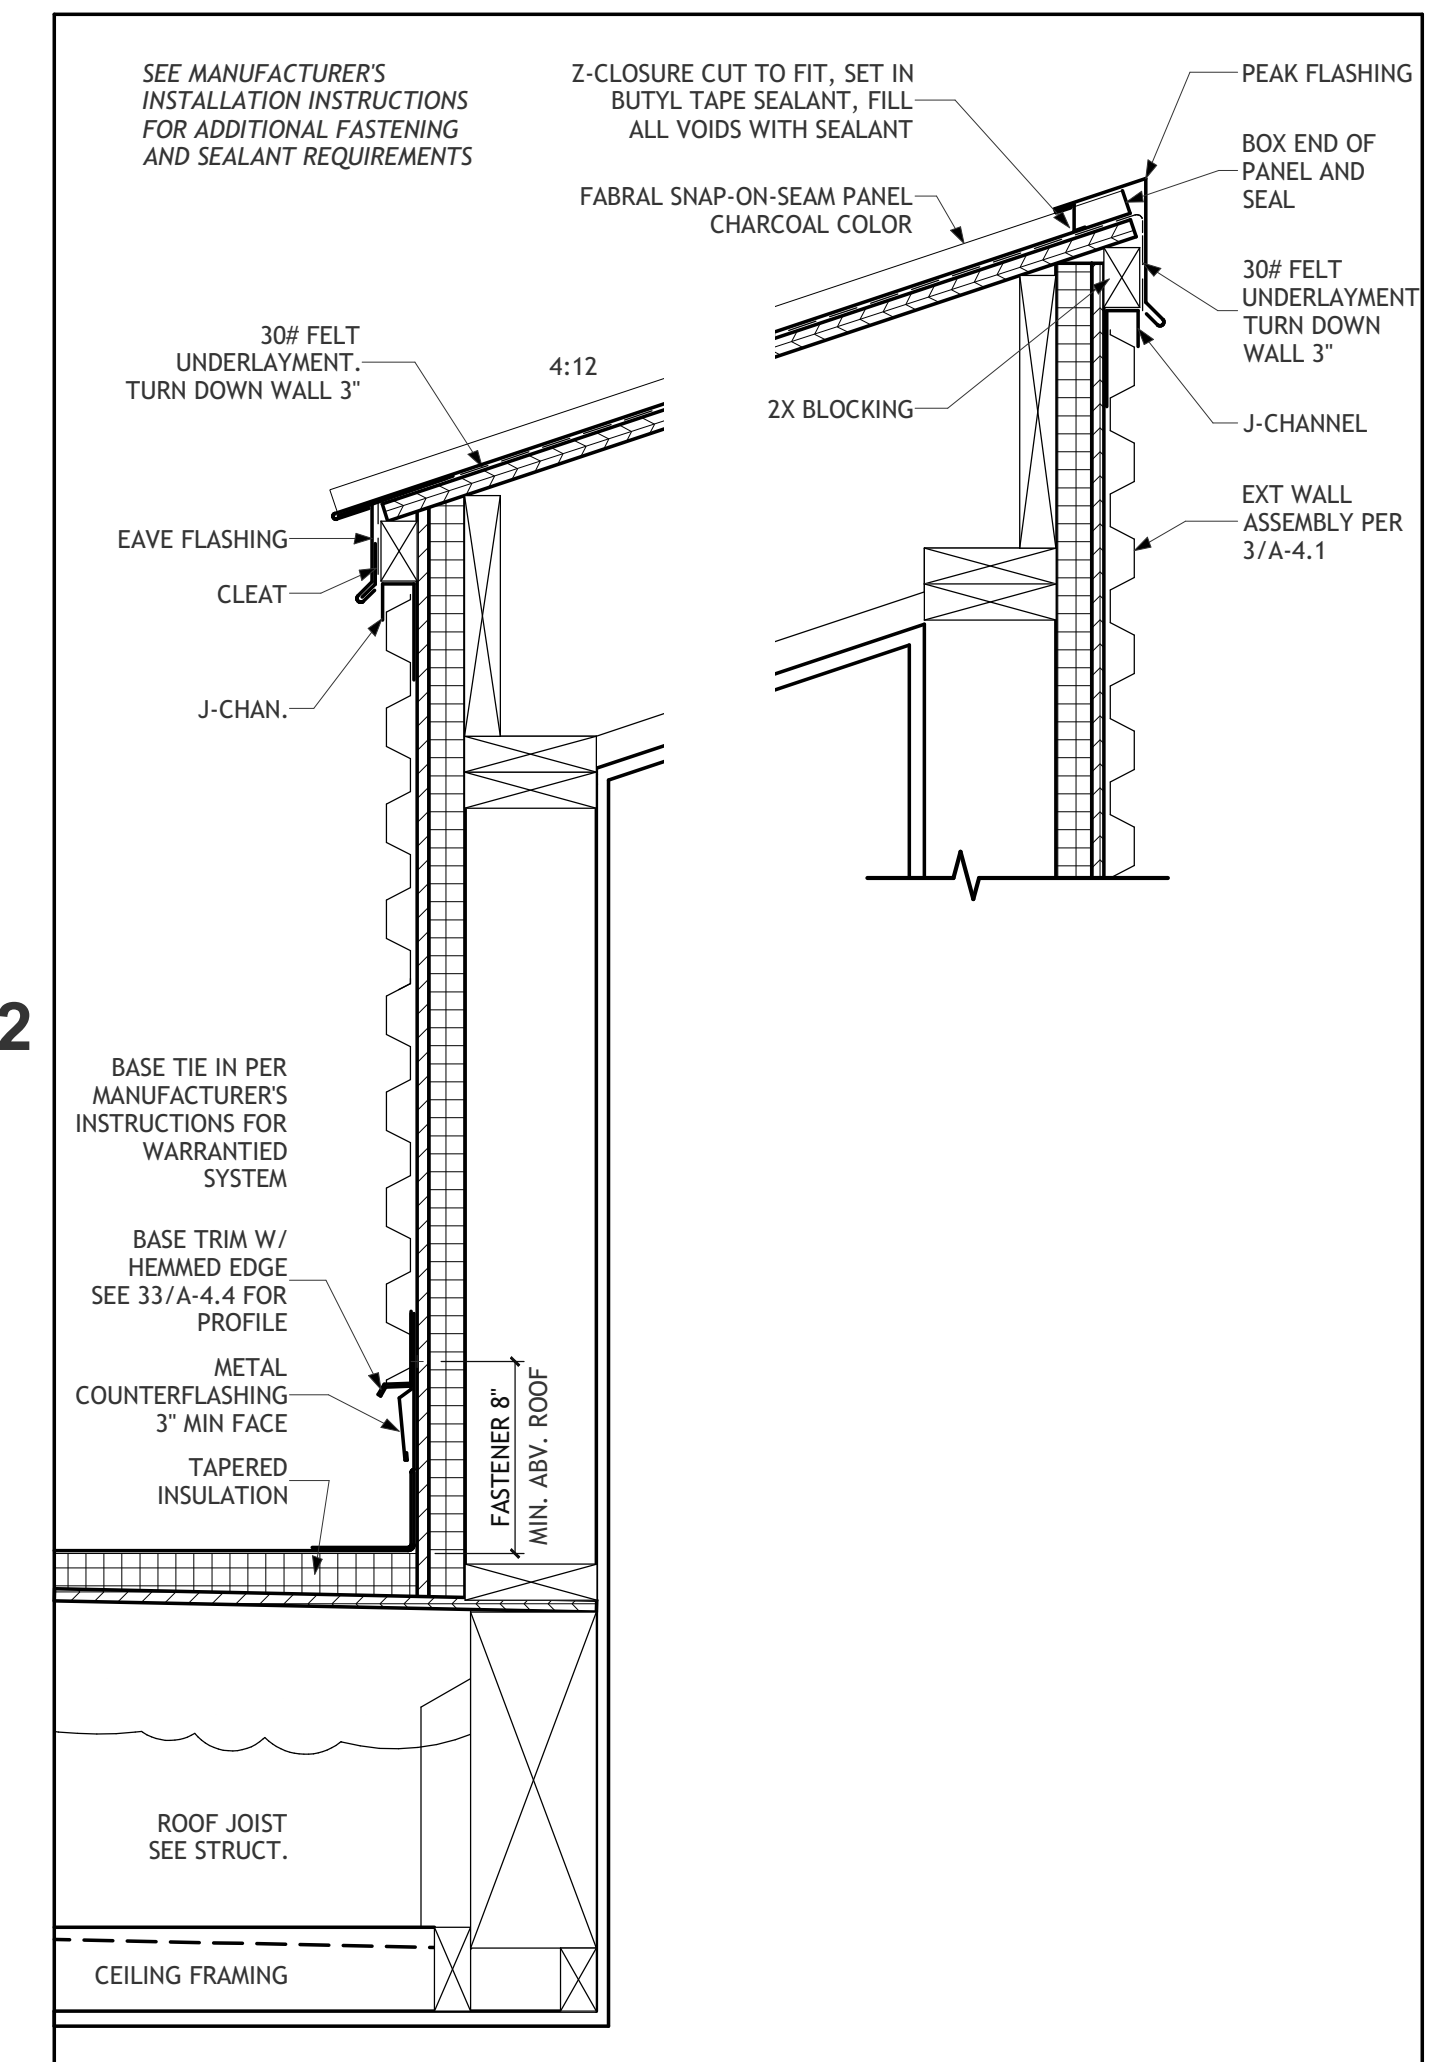


Eave at Roof Access Penthouse  
1 1/2" = 1'-0" 18

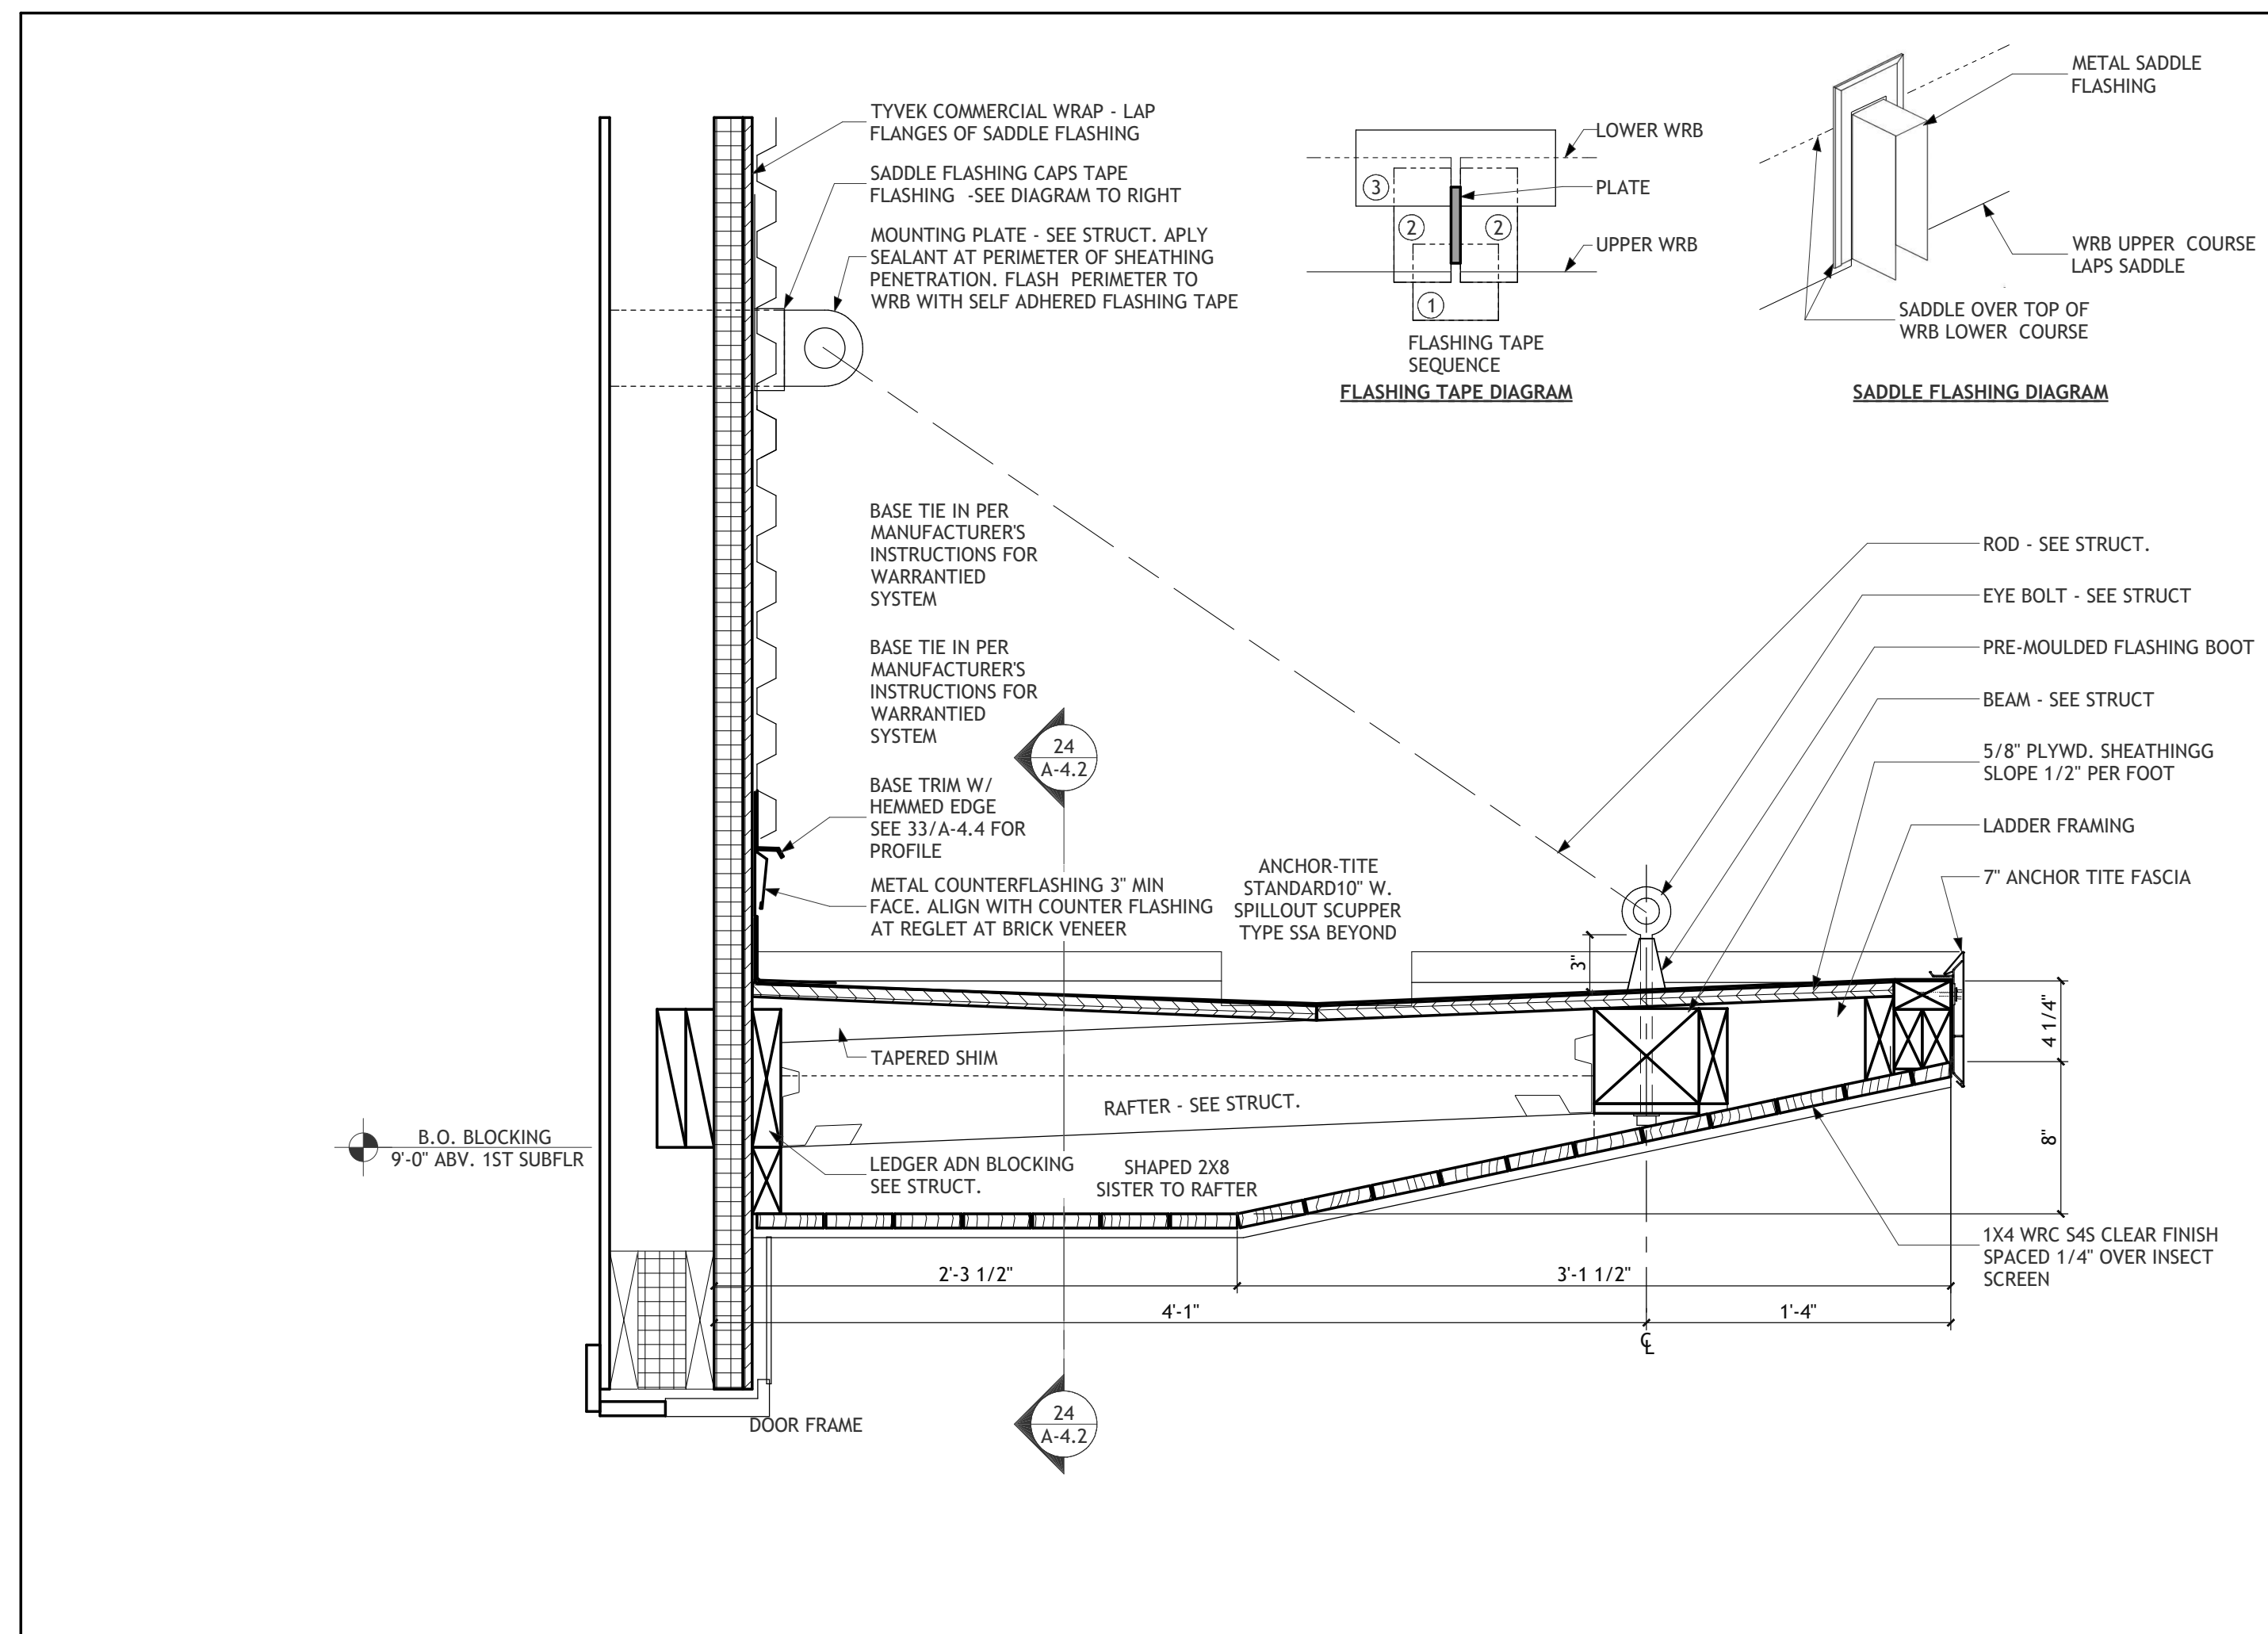


Office Entry Canopy N-S Section  
1 1/2" = 1'-0" 23

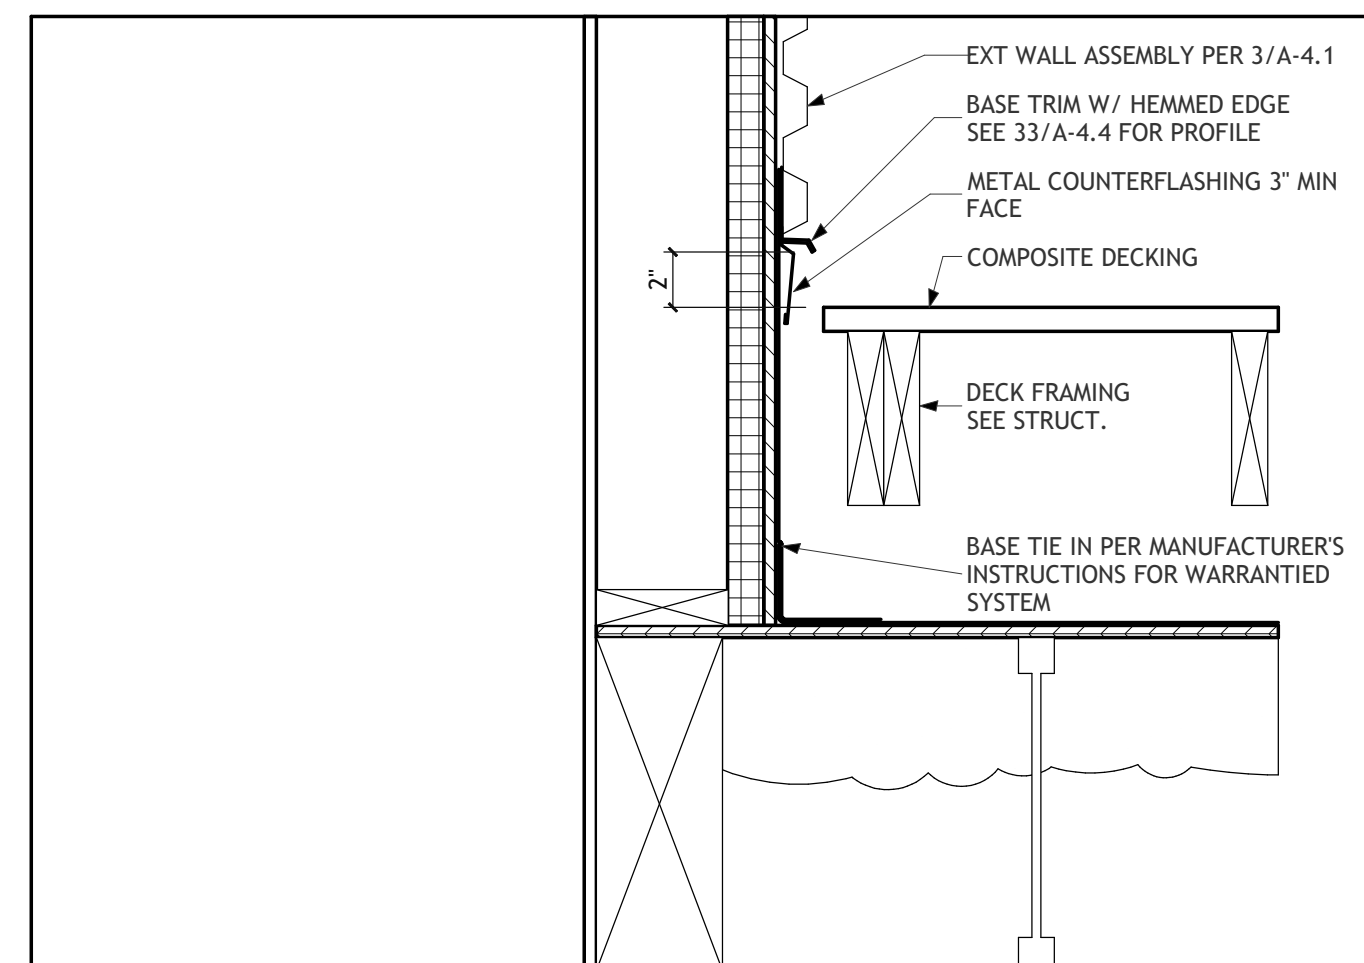

Wall - Roof at Roof Access Penthouse  
1 1/2" = 1'-0" 20

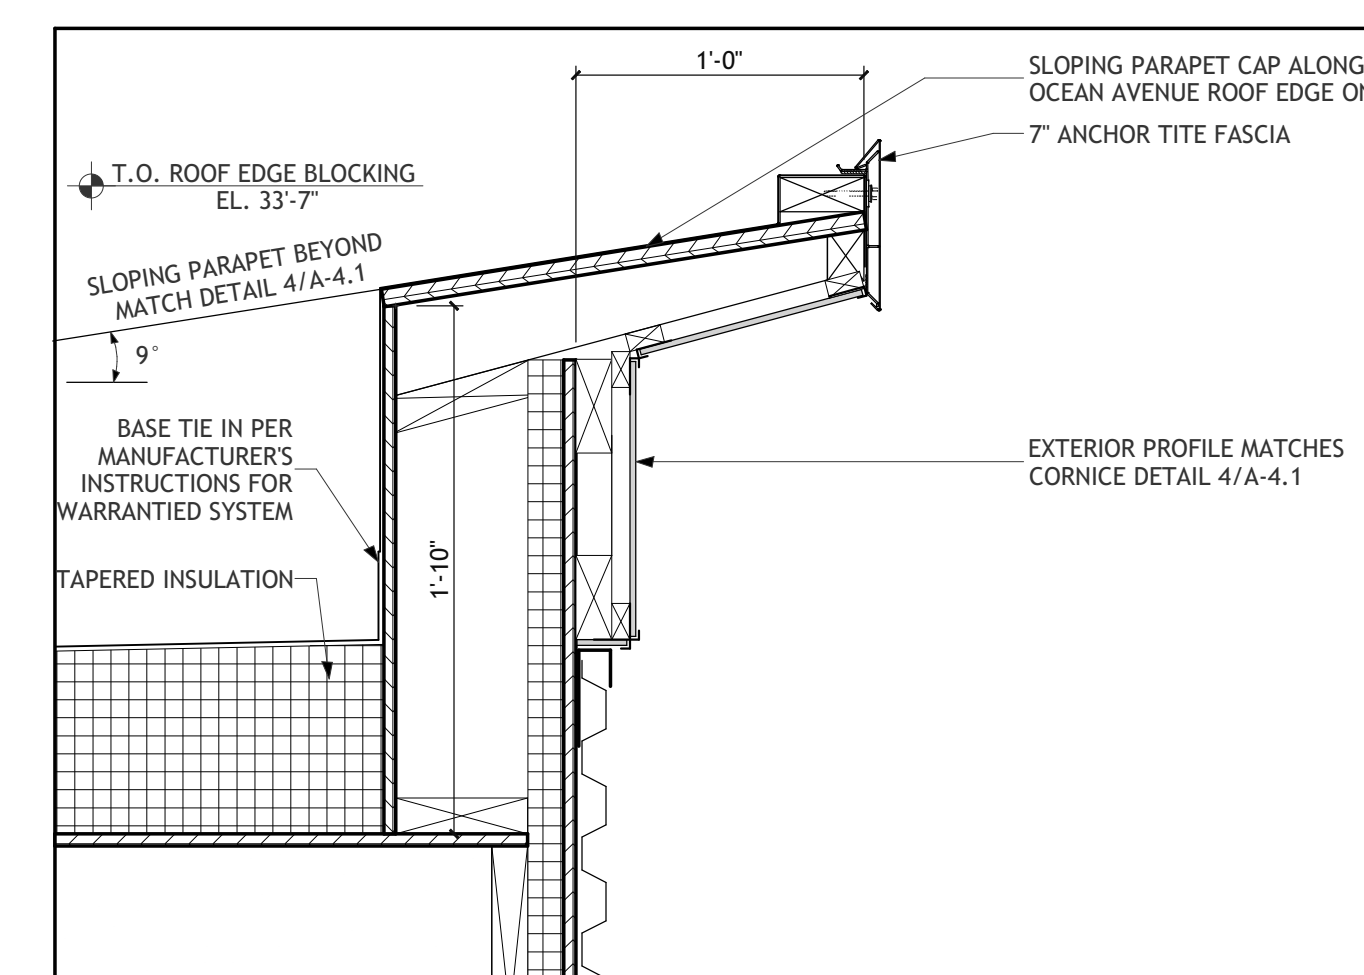

Parapet  
1 1/2" = 1'-0" 19

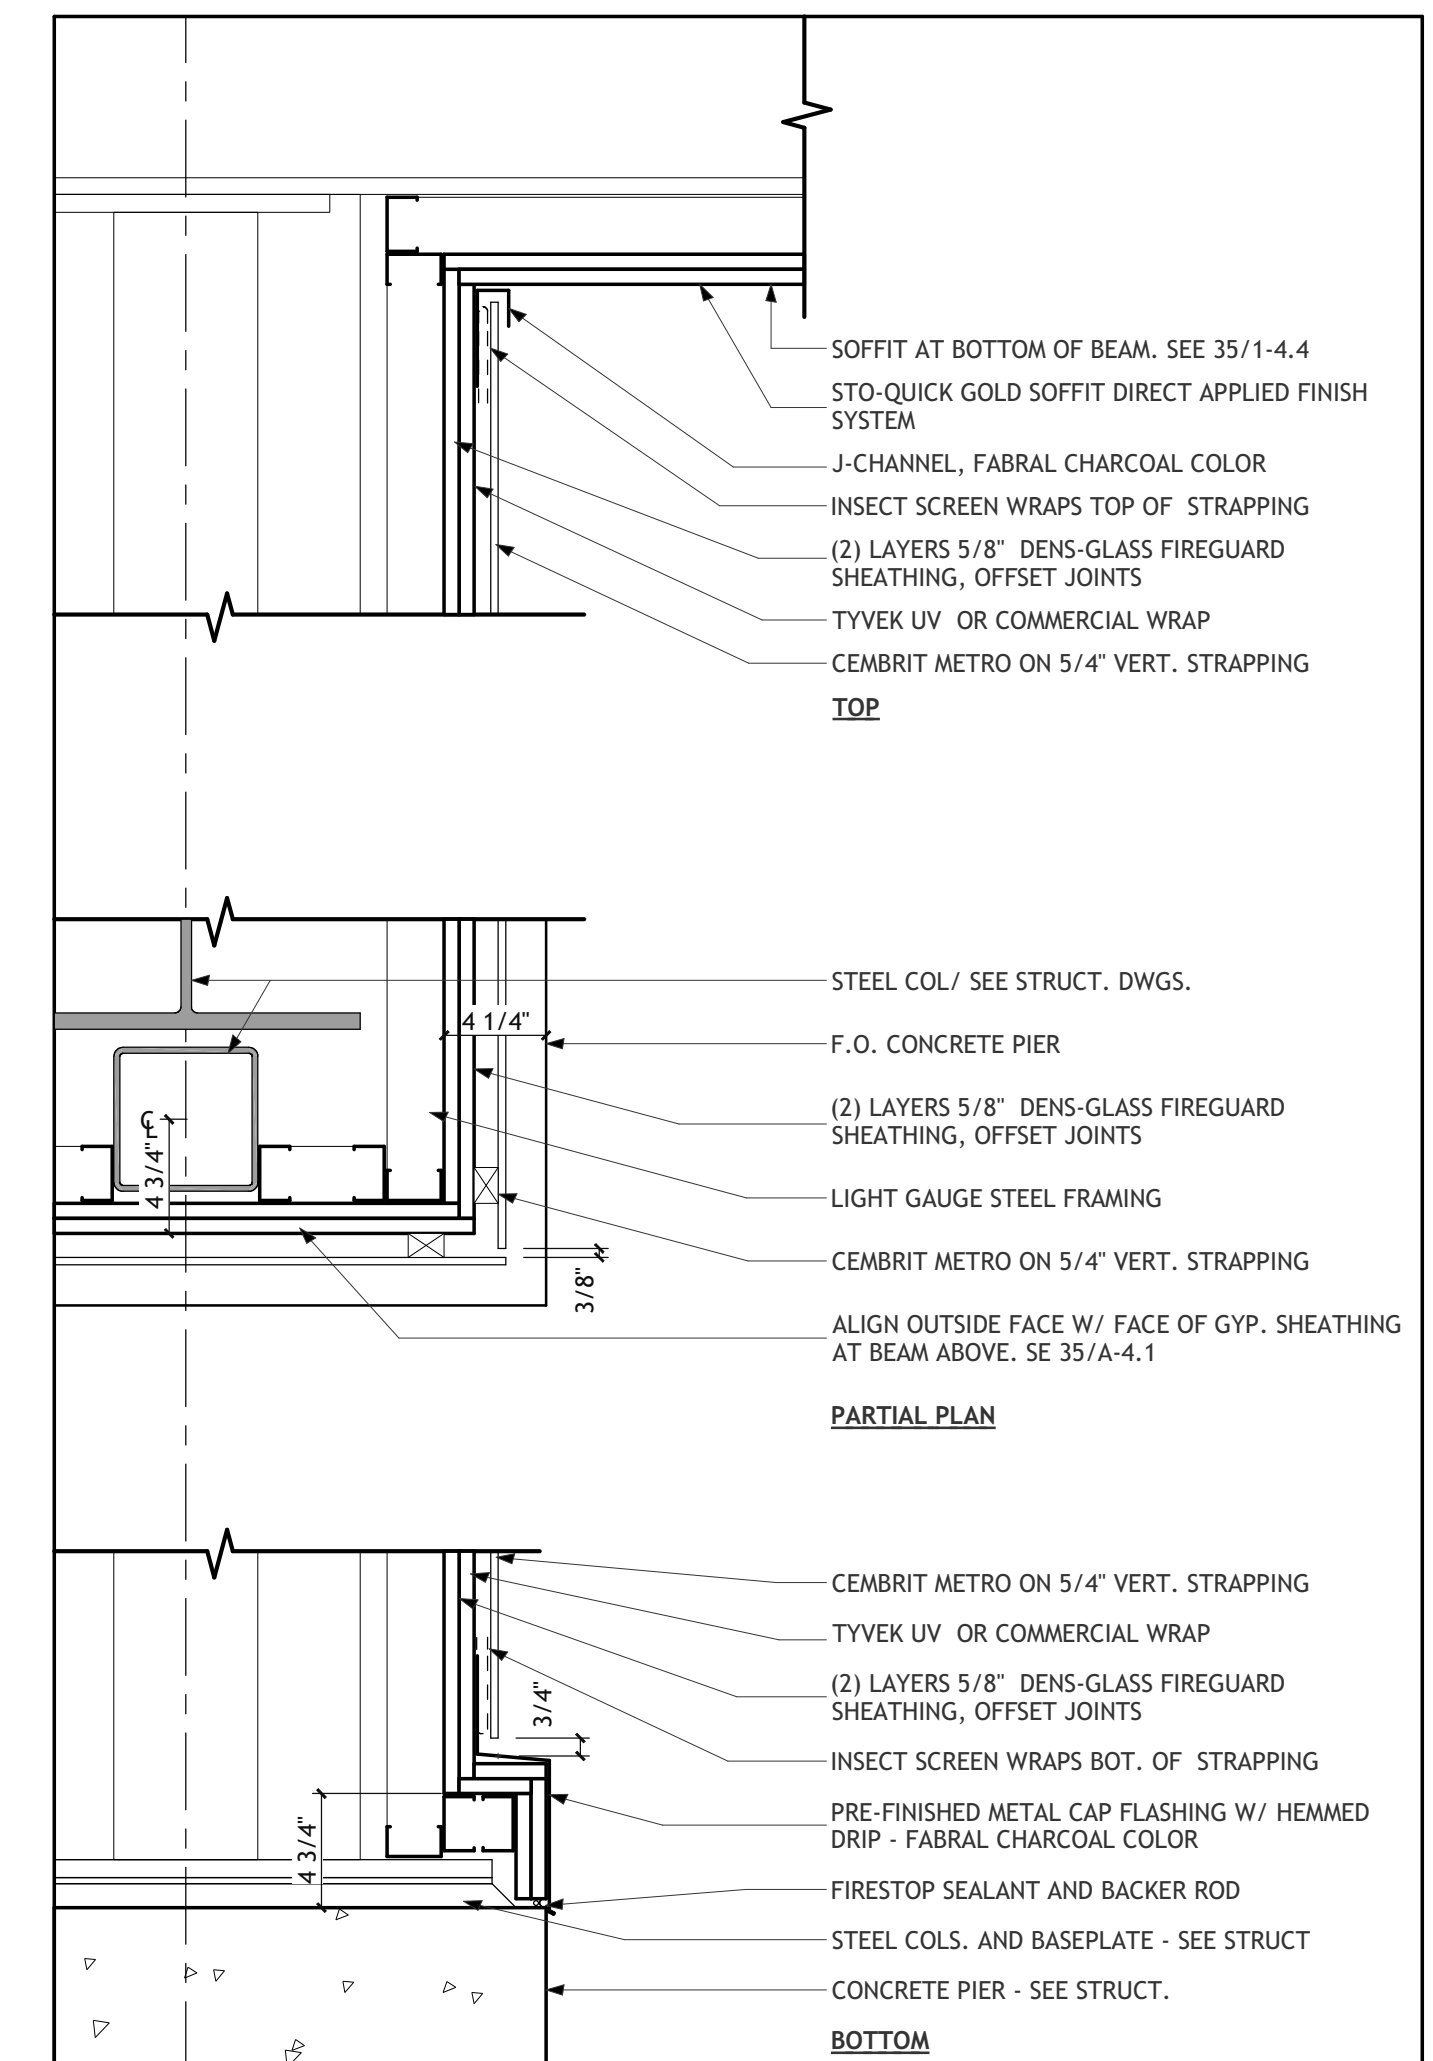

Exterior Column Plan and Section Detail  
1 1/2" = 1'-0" 17

Kevin Moquin Architect  
Portland, ME  
Info@km-a.me  
(207)-615-6421  
Revisions:

23 Ocean  
Portland, ME

PERMIT SET  
LICENCED ARCHITECT  
KEVIN J. MOQUIN  
ARC3016  
STATE OF MAINE

Details  
12/14/2016  
A-4.2  
13 of 17