




Ornamental Stair Open Riser
1 1/2" = 1'-0" **38**

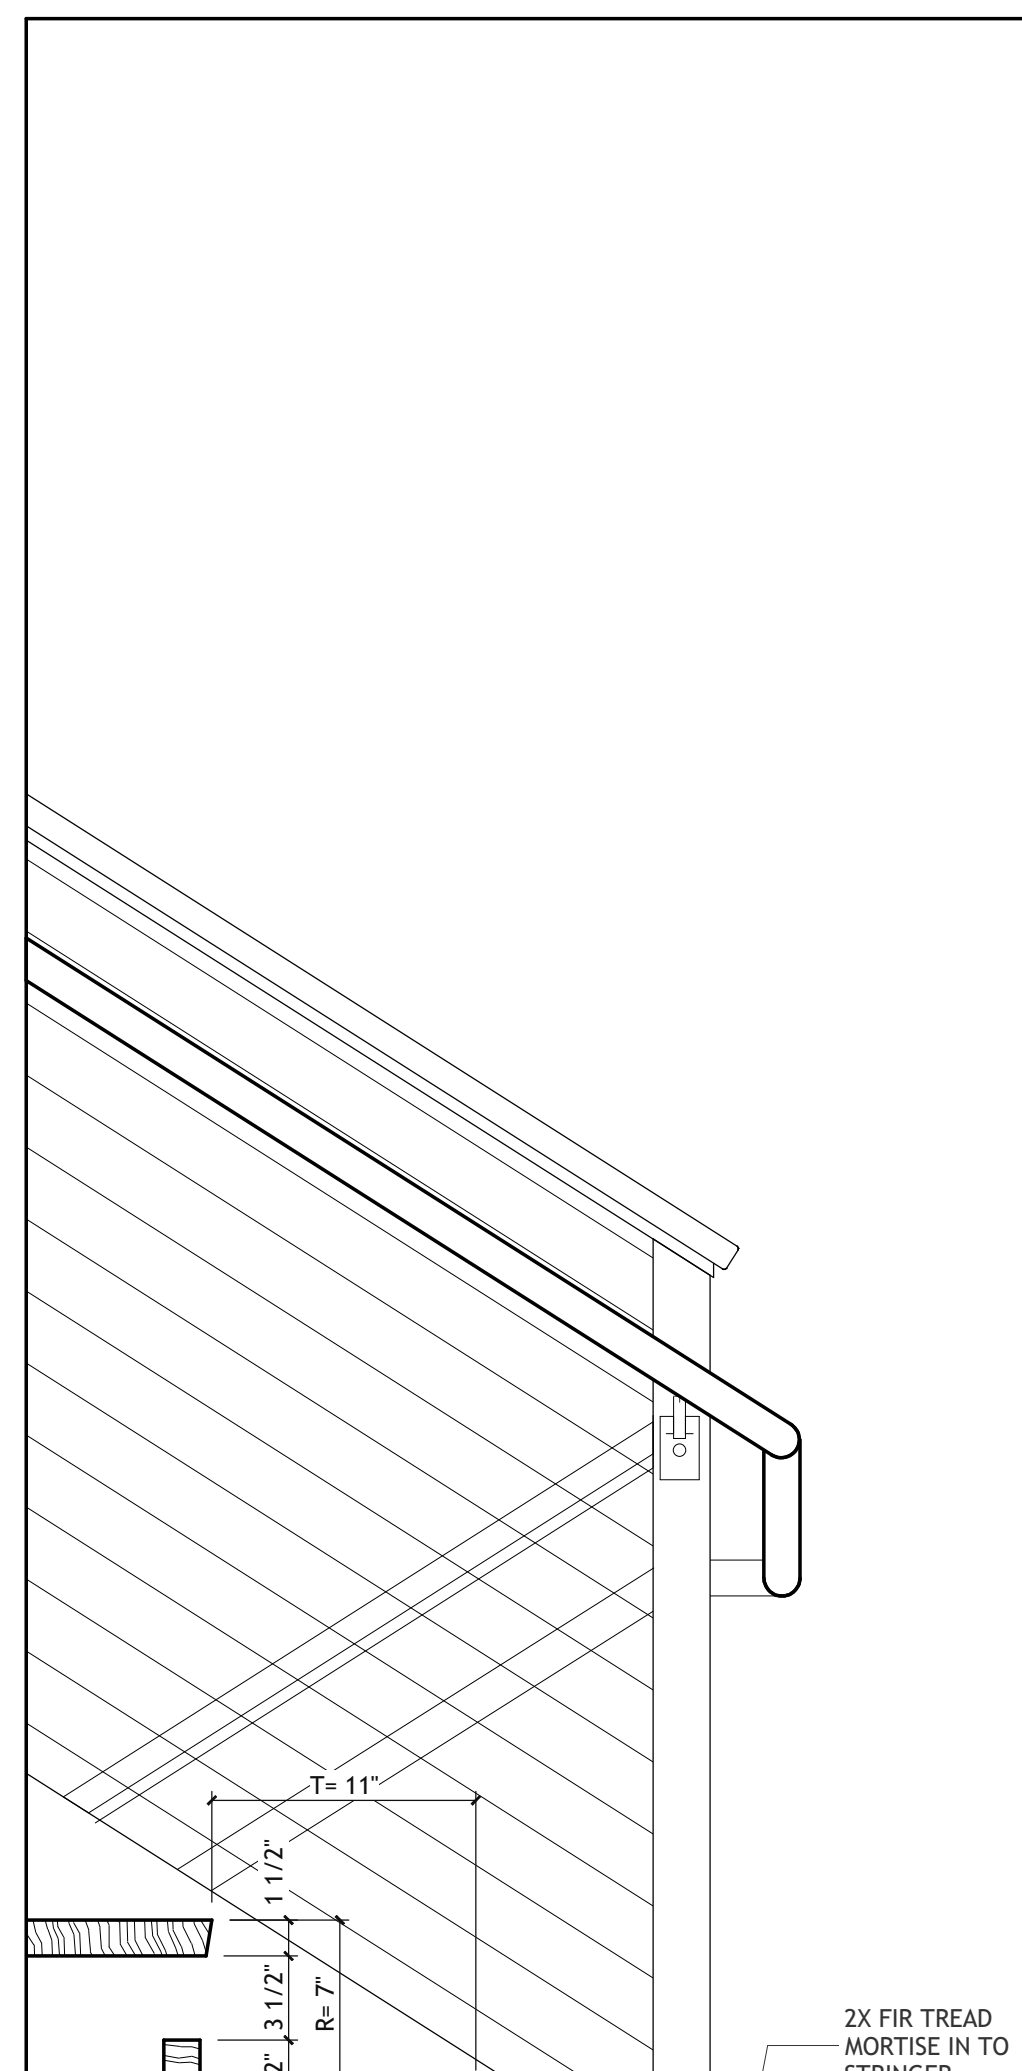


Ornamental Stair Landing
1 1/2" = 1'-0" **36**

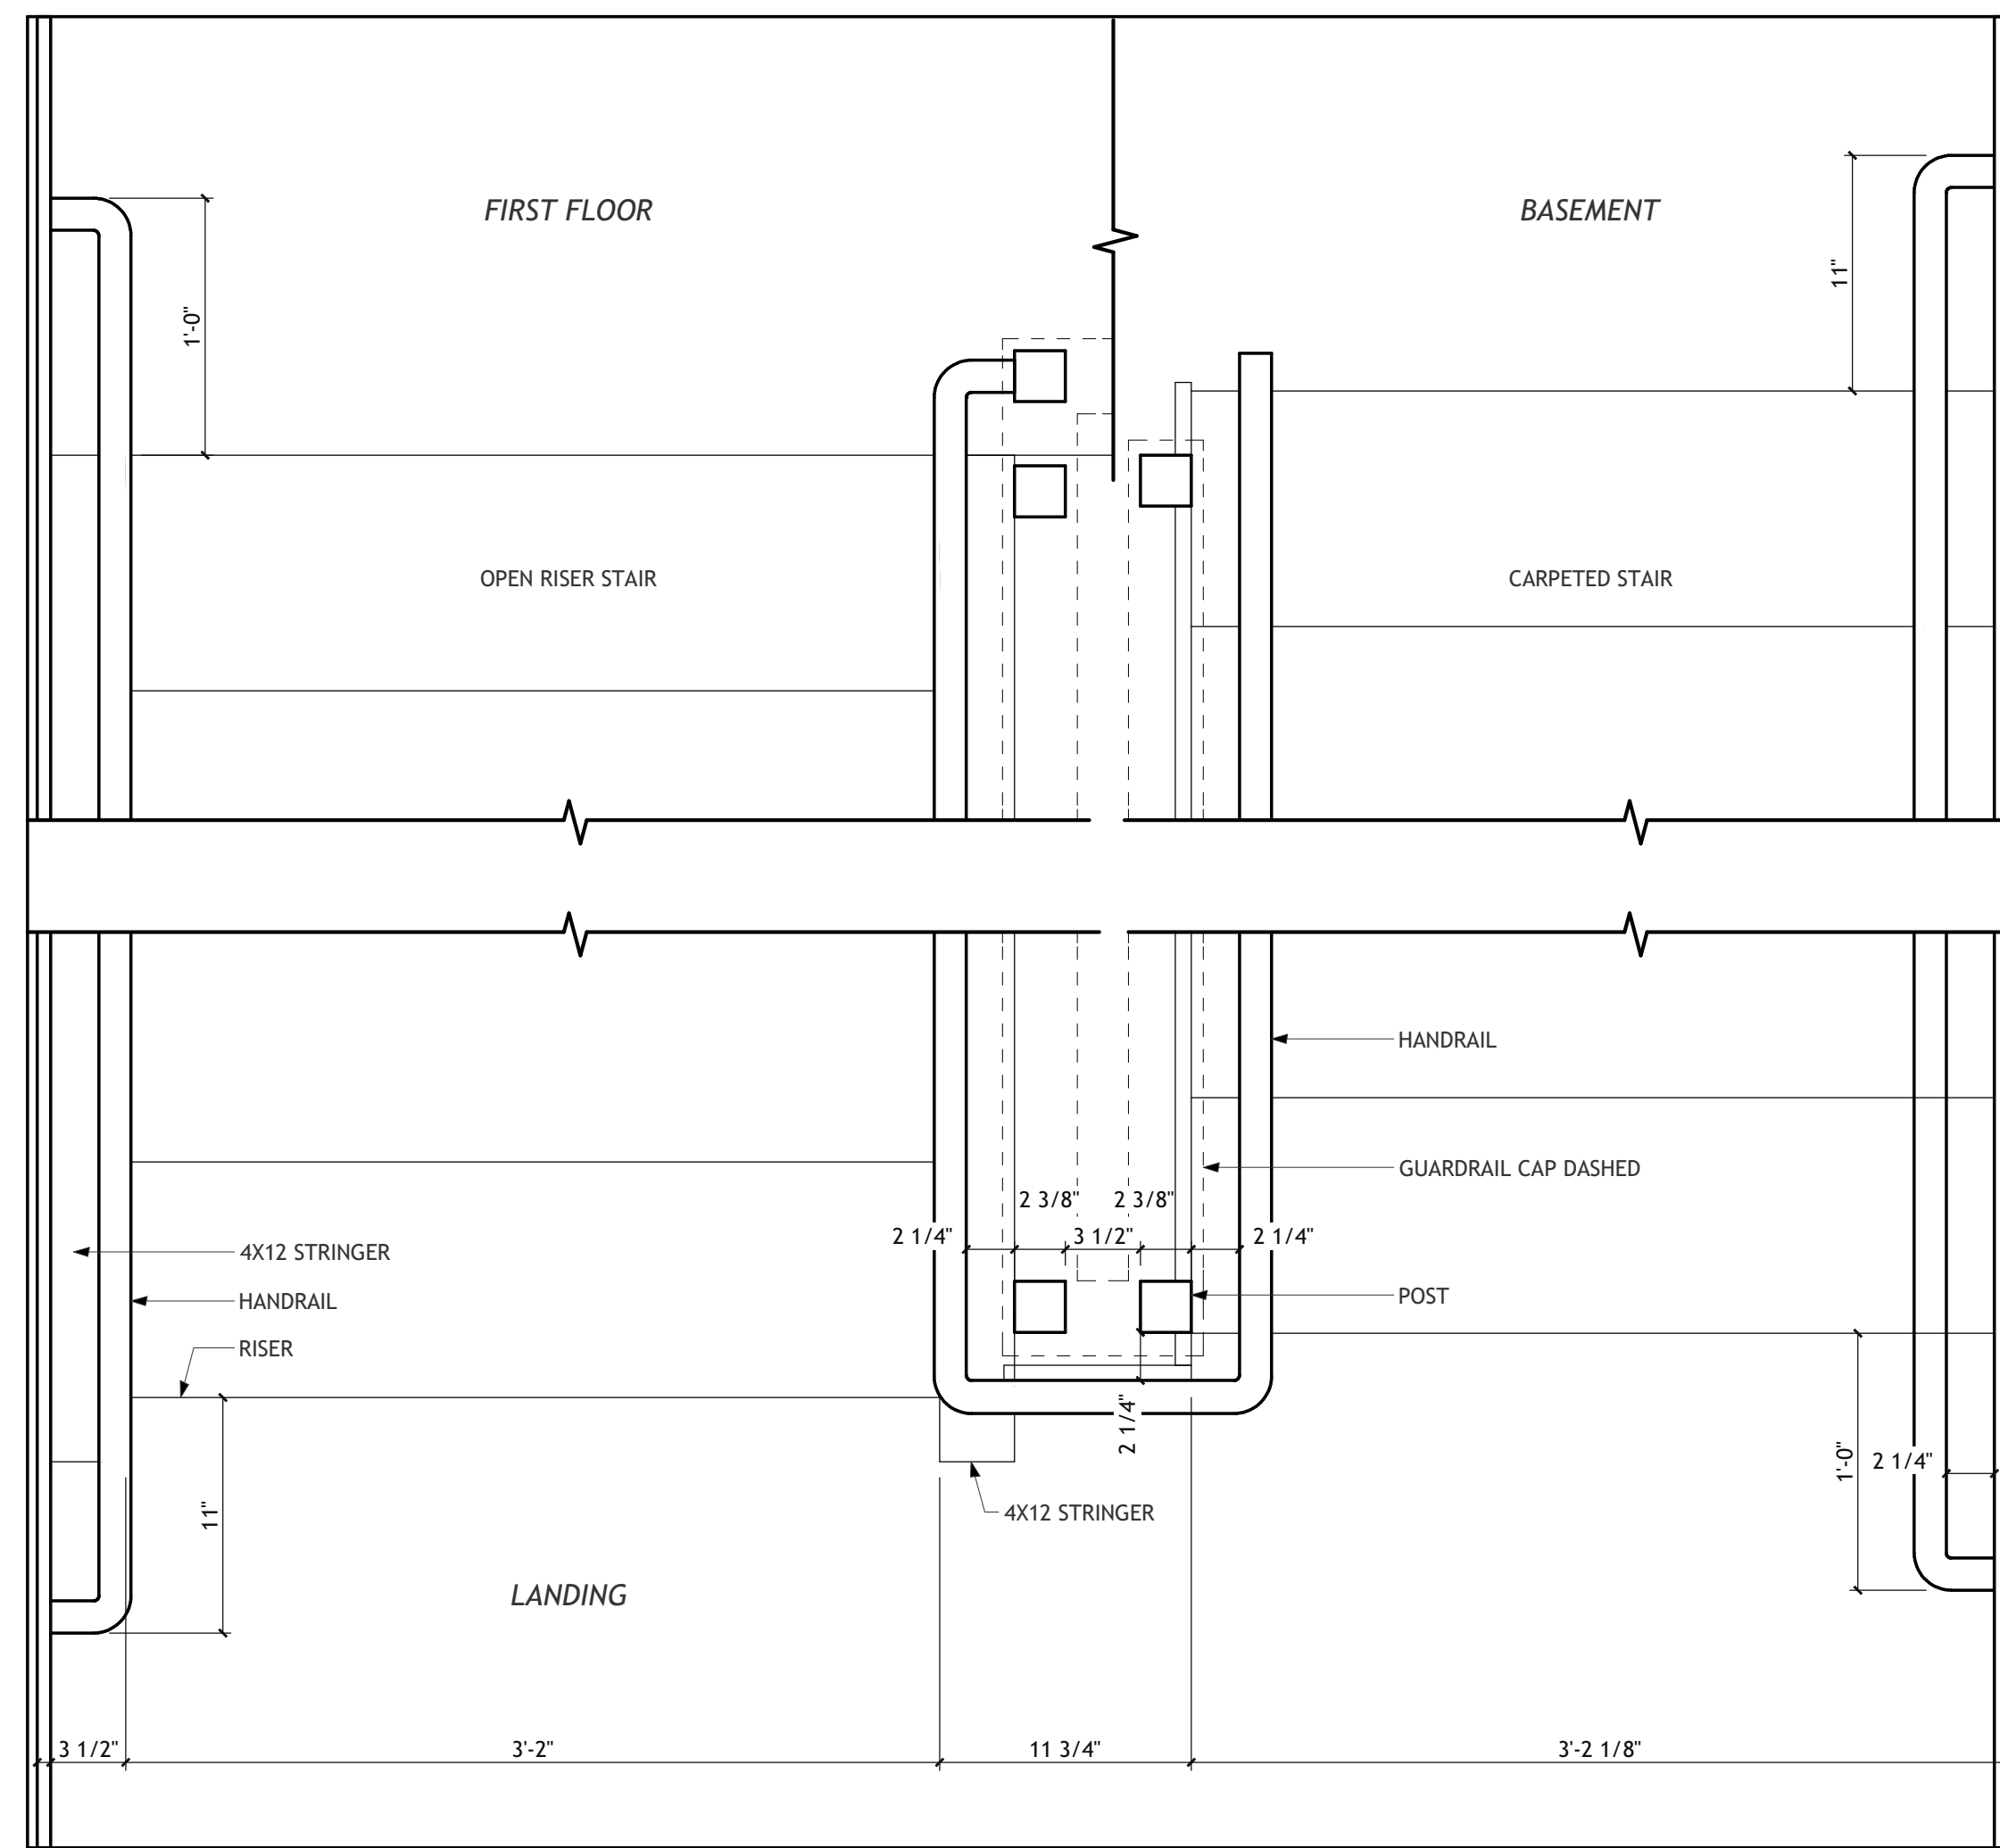


Ornamental Stair Plan Detail at Landing
1 1/2" = 1'-0" **34**

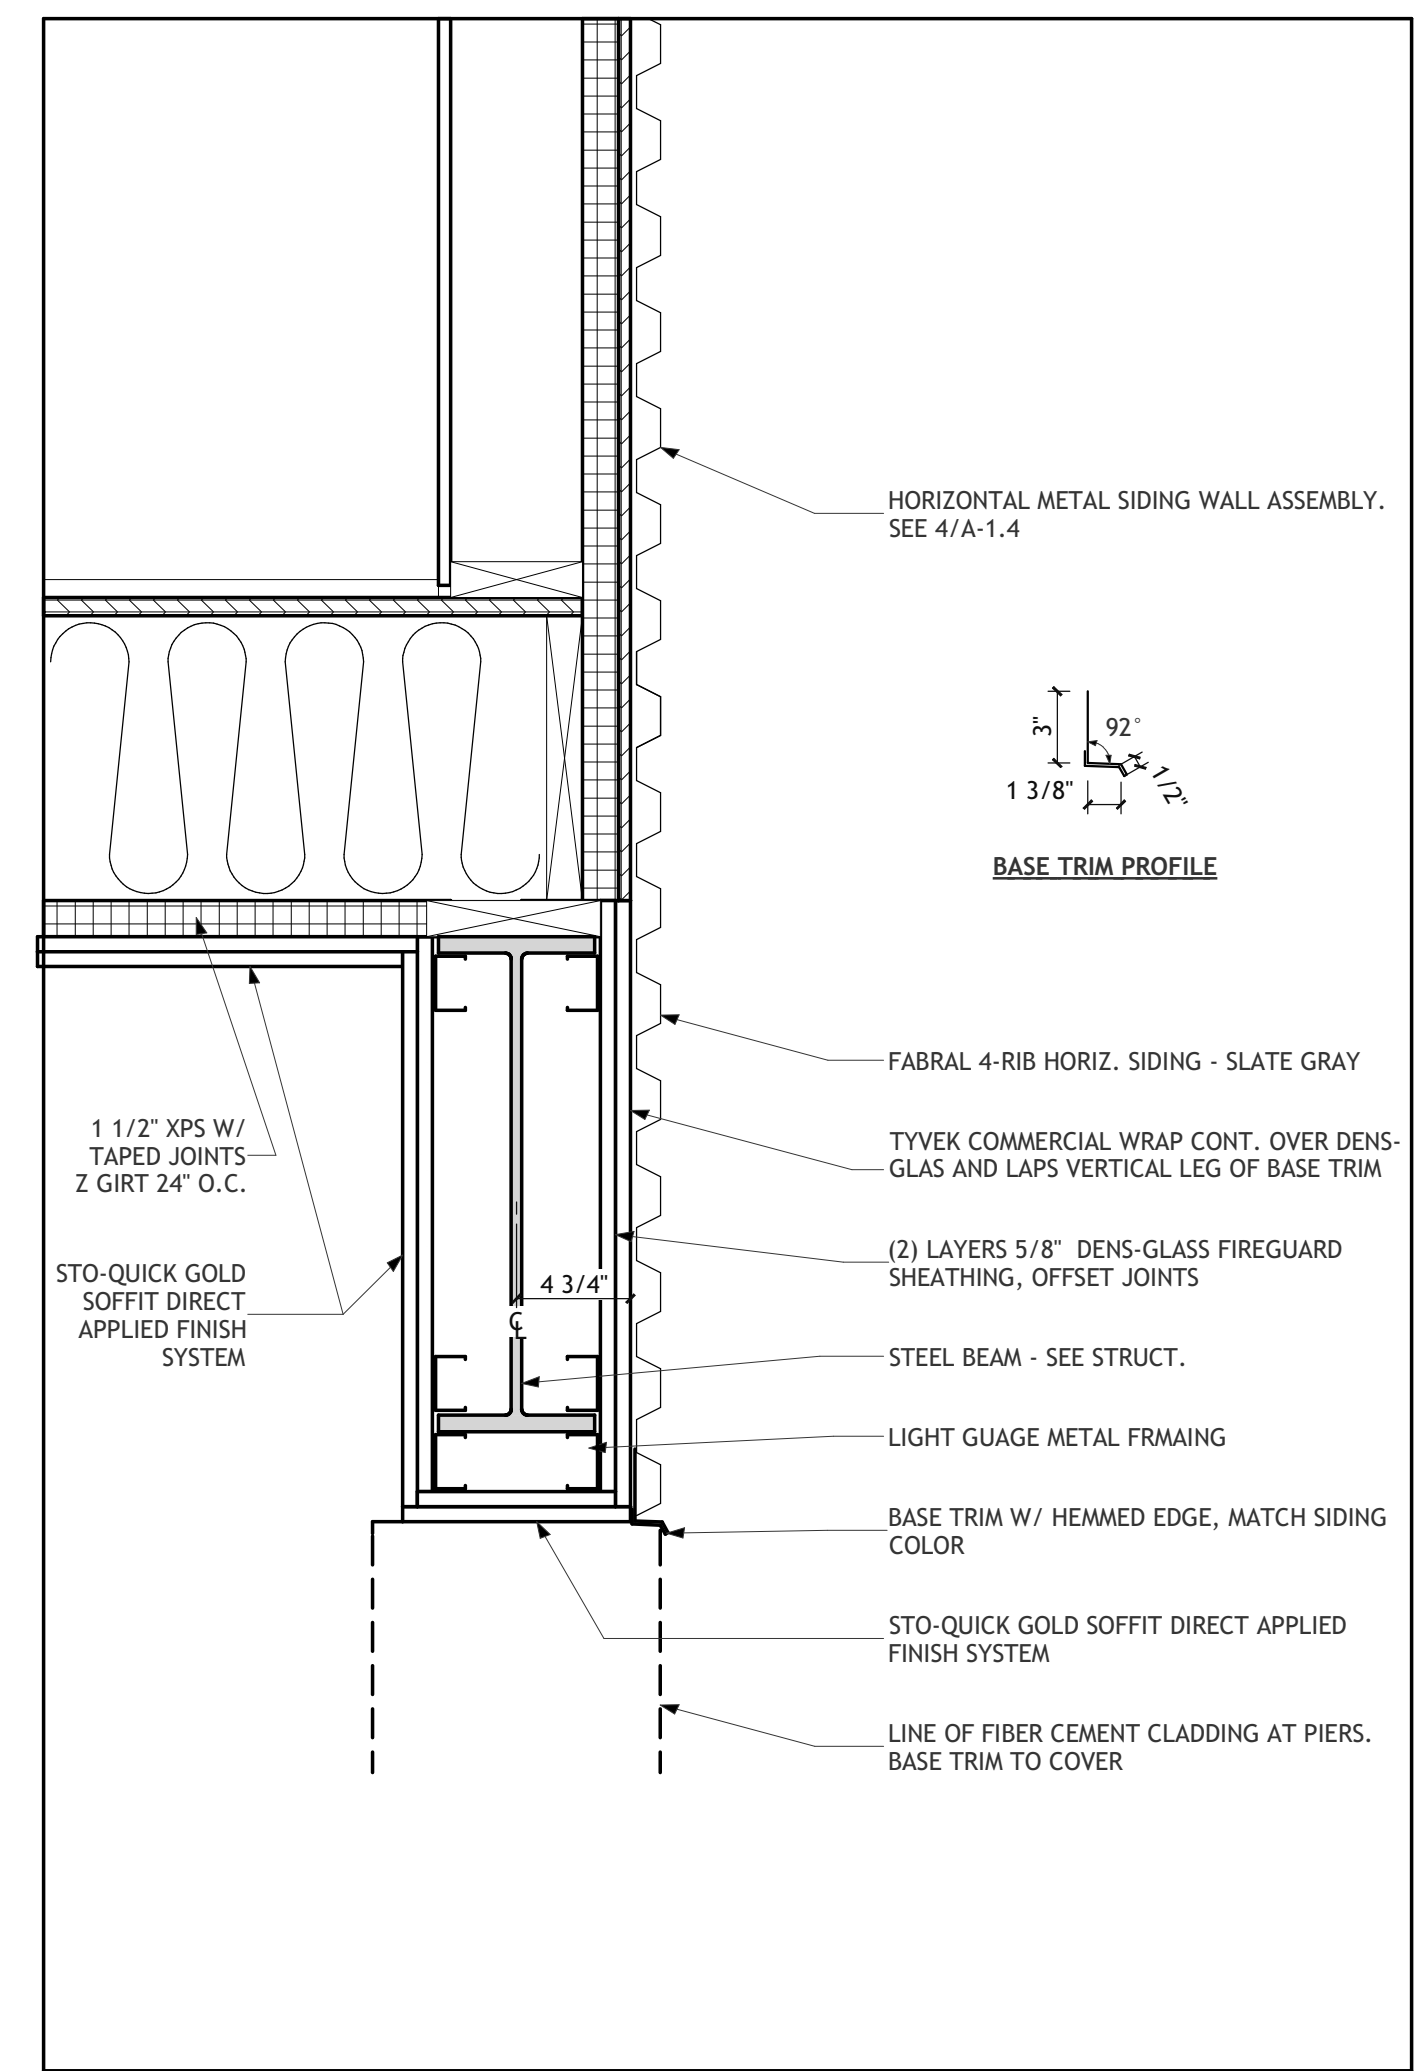


E-W Beam and Soffit at Covered Parking
1 1/2" = 1'-0" **33**

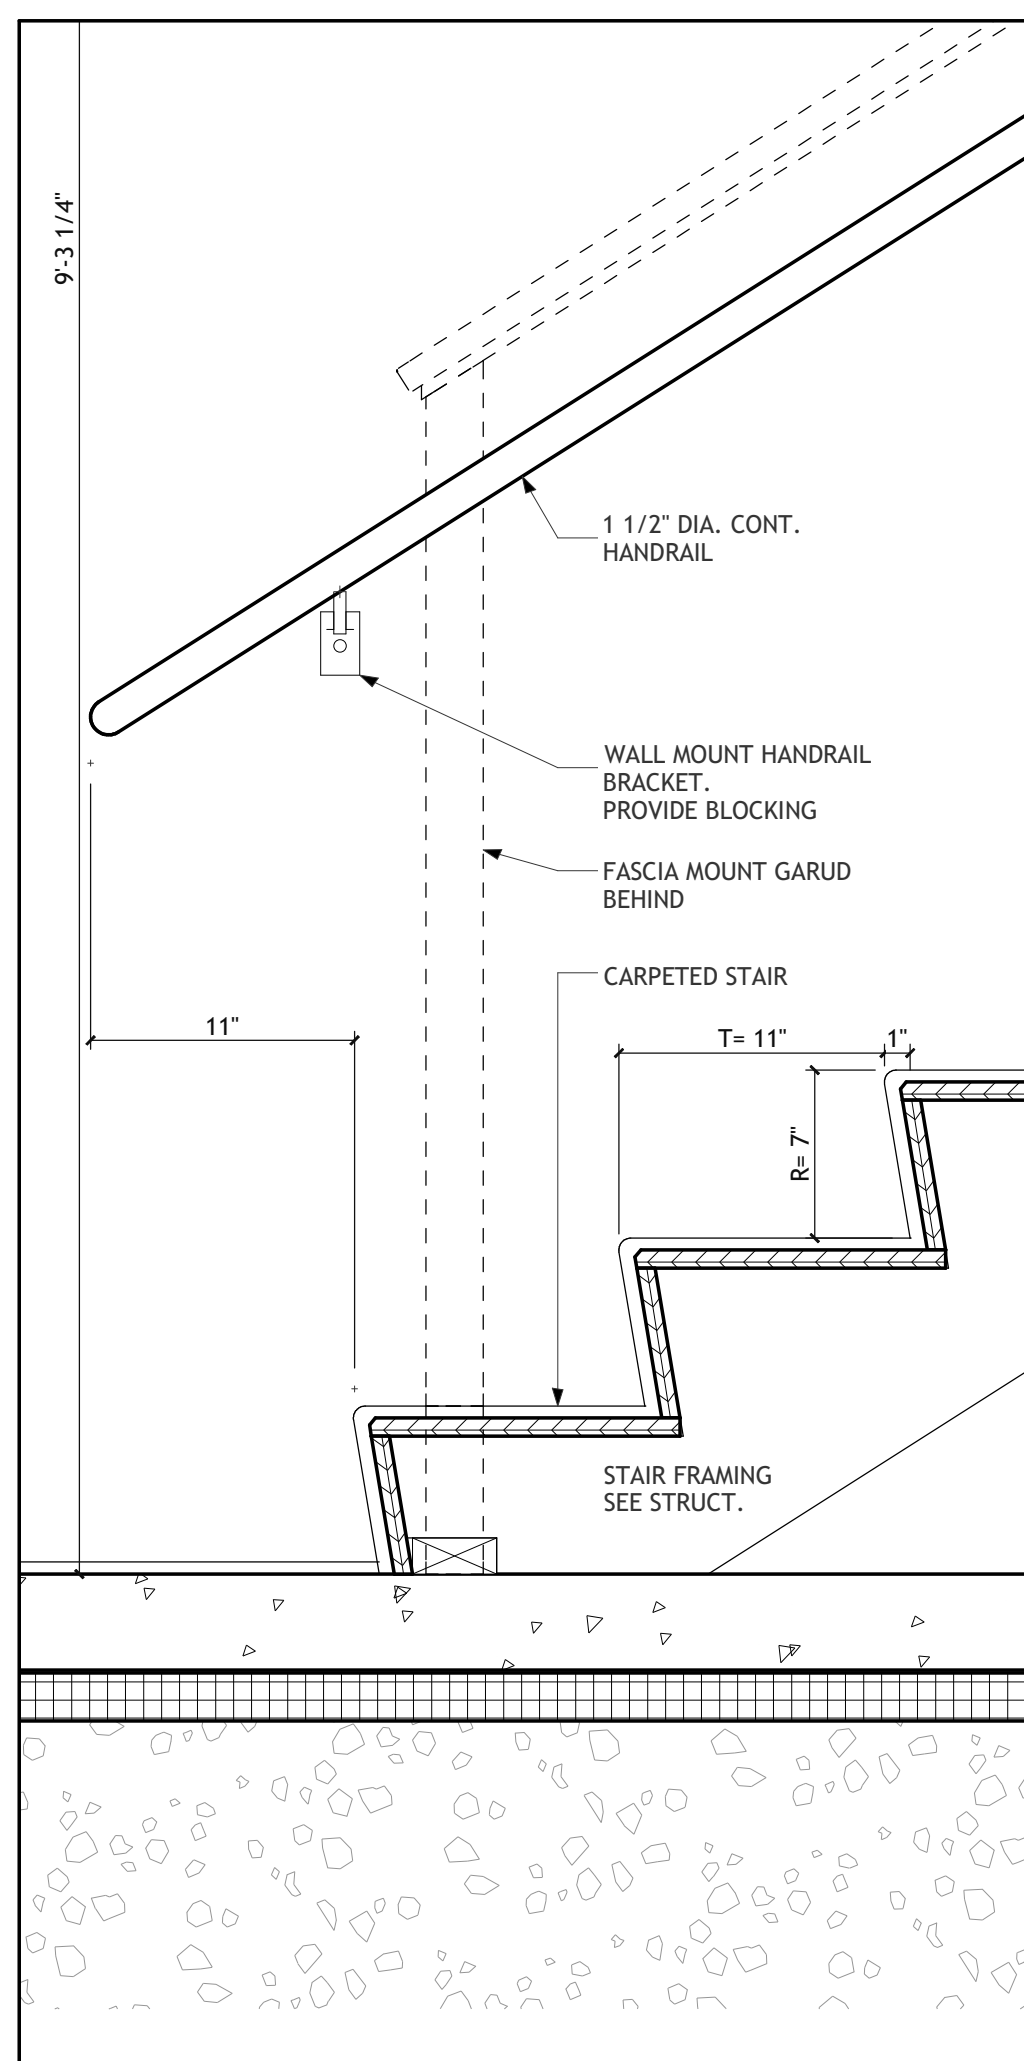

Ornamental Stair Closed Riser
1 1/2" = 1'-0" **37**

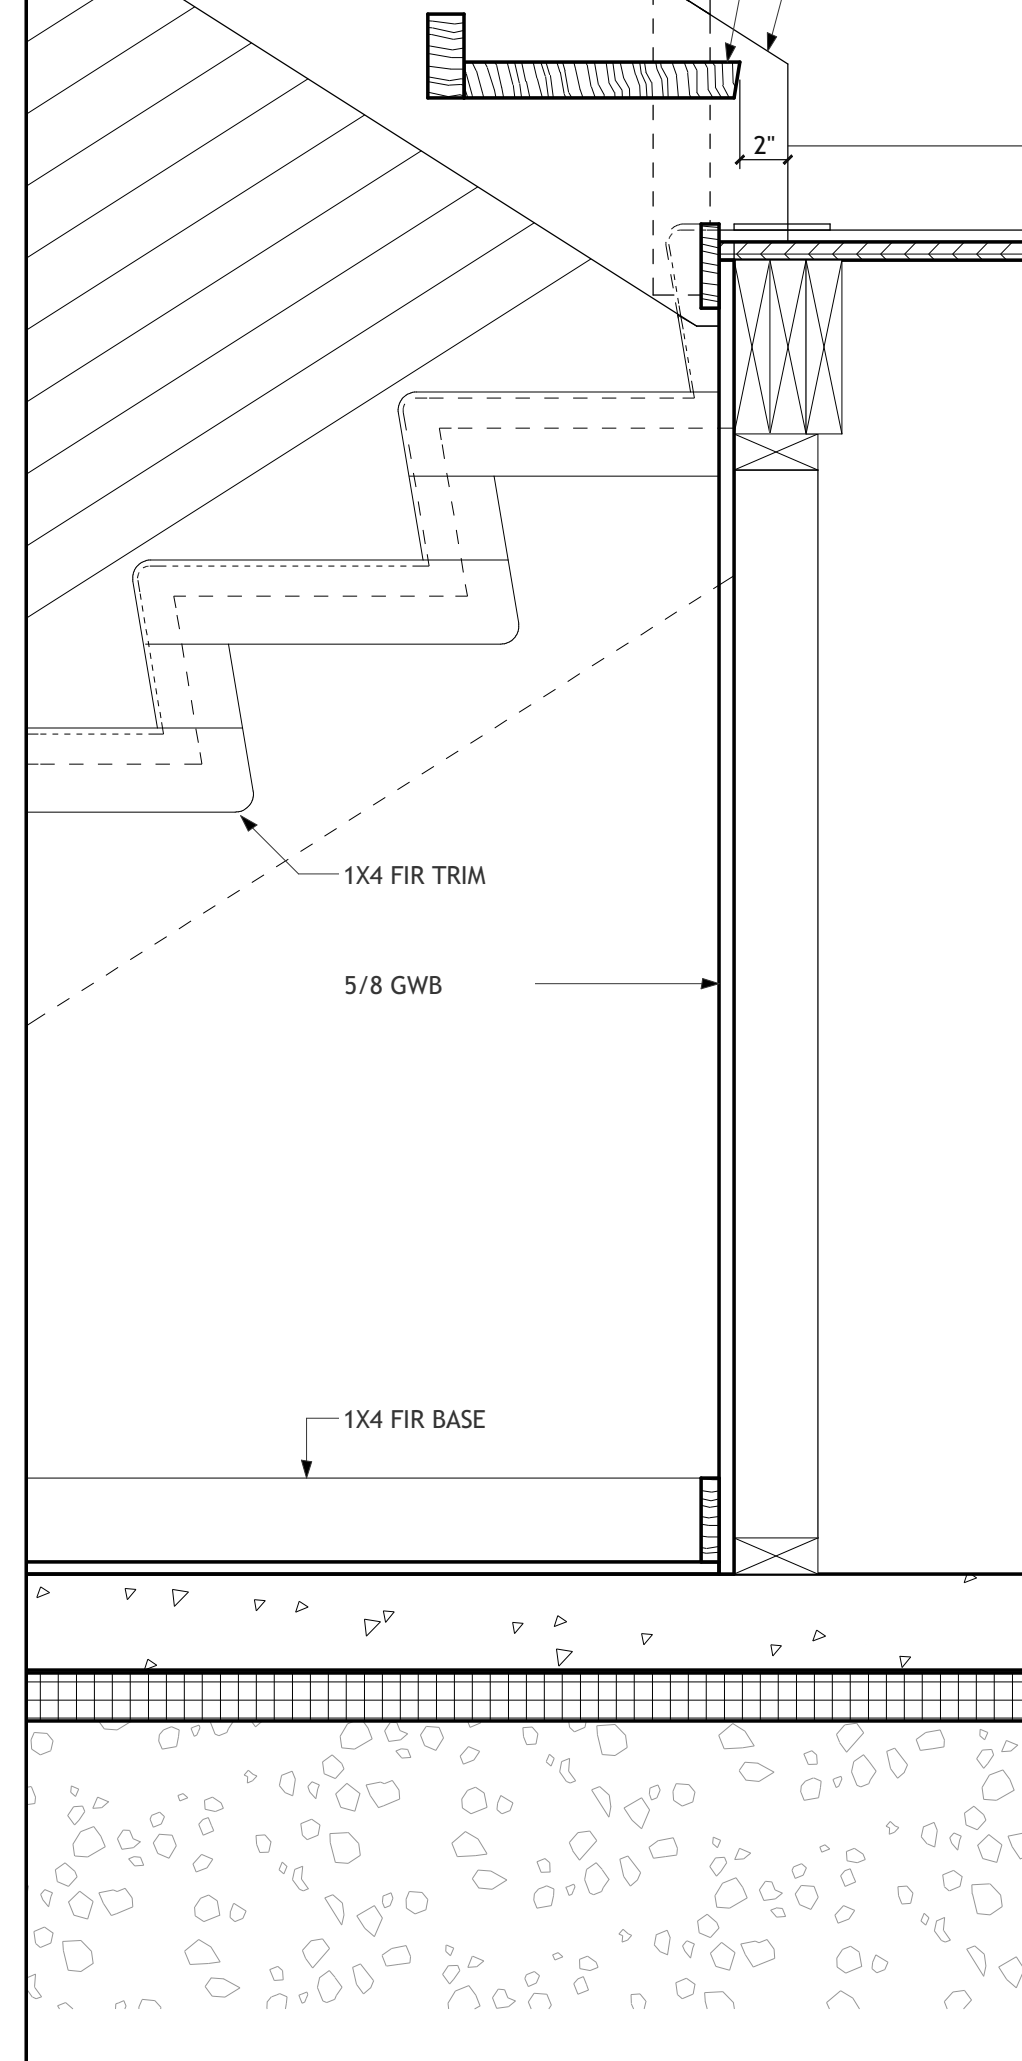

Ornamental Stair Landing @ Ext. Wall
1 1/2" = 1'-0" **35**

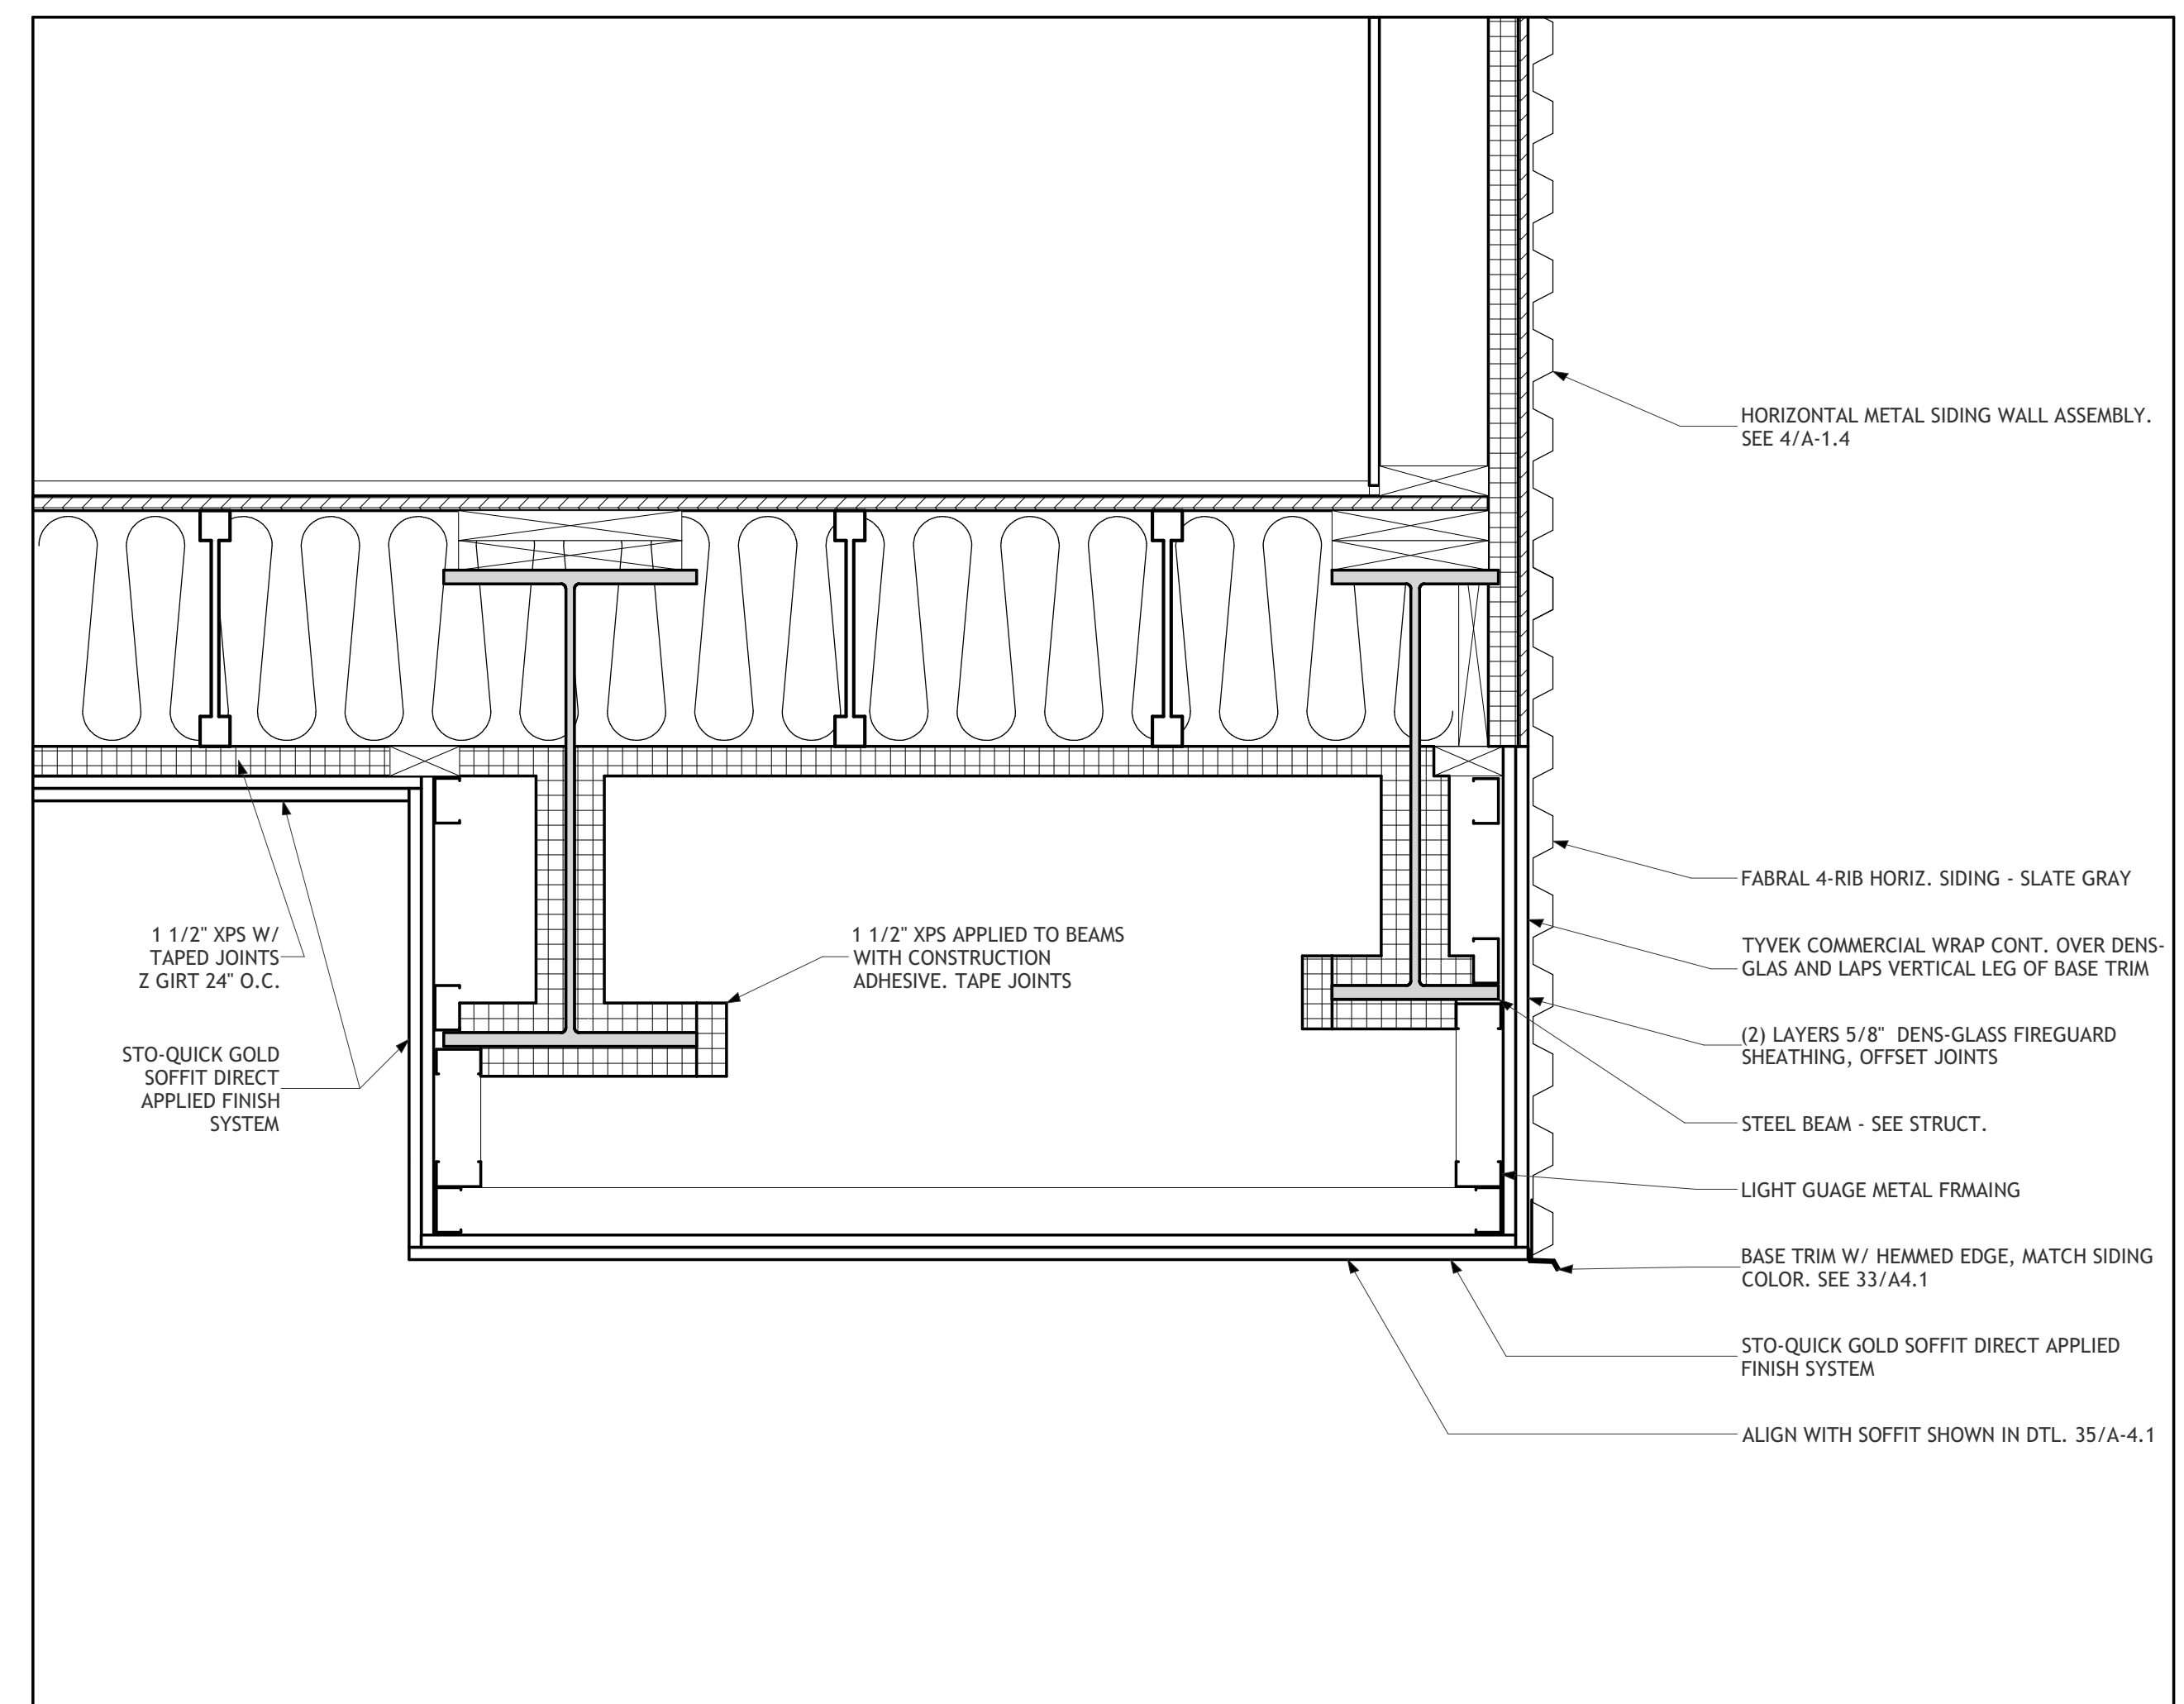

N-S Beam and Soffit at Covered Parking
1 1/2" = 1'-0" **32**

Kevin Moquin Architect
 km
 Portland, ME
 Info@km-a.me
 (207)-615-6421
 Revisions:

23 Ocean
 Portland, ME

PERMIT SET
 LICENSED ARCHITECT
 KEVIN J. MOQUIN
 ARC3016
 MAINE

Details
 12/14/2016
A-4.4
 15 of 17