



1 SEEDED OR SODDED LAWN
SCALE: NTS

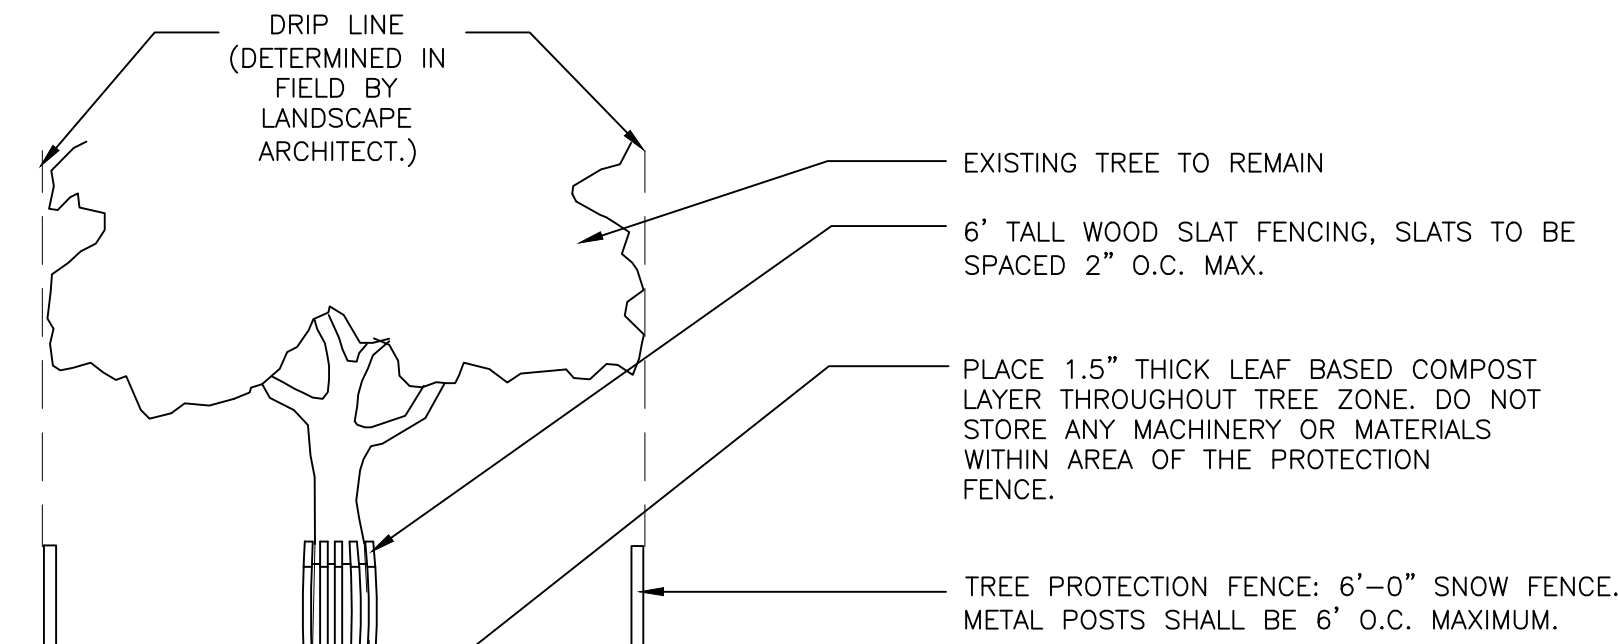


ELEVATION

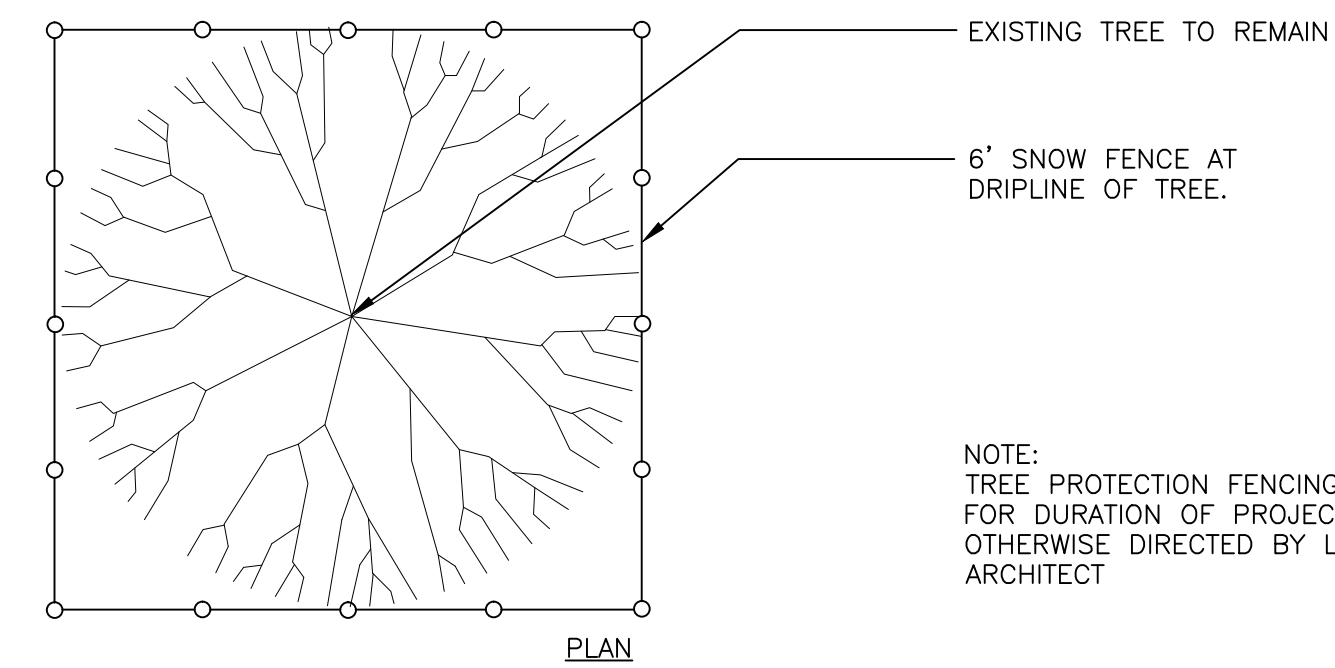


PLAN


2 TREE PROTECTION
SCALE: NTS

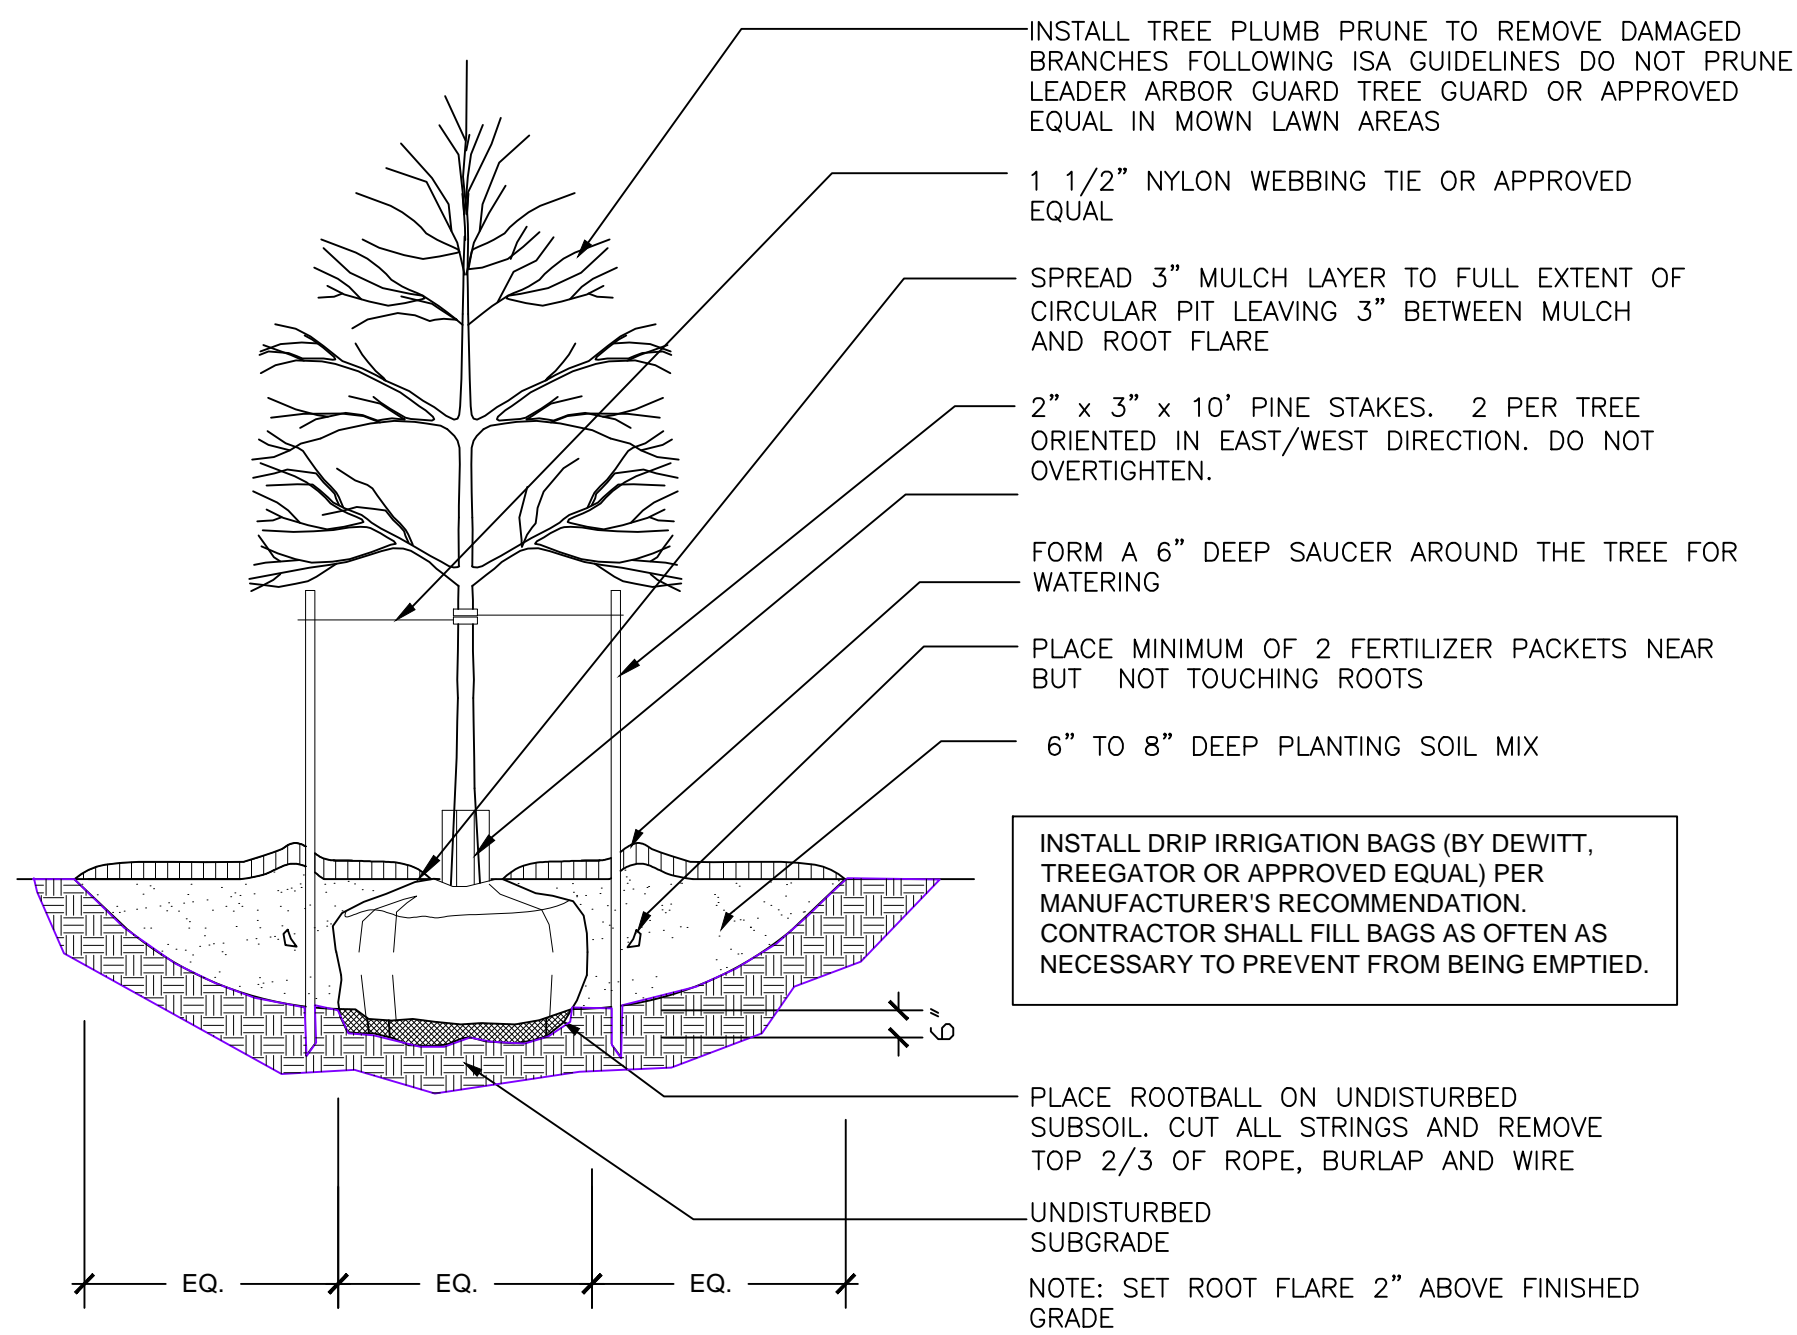


3 TREE IN LAWN OR ESPLANADE
SCALE: NTS

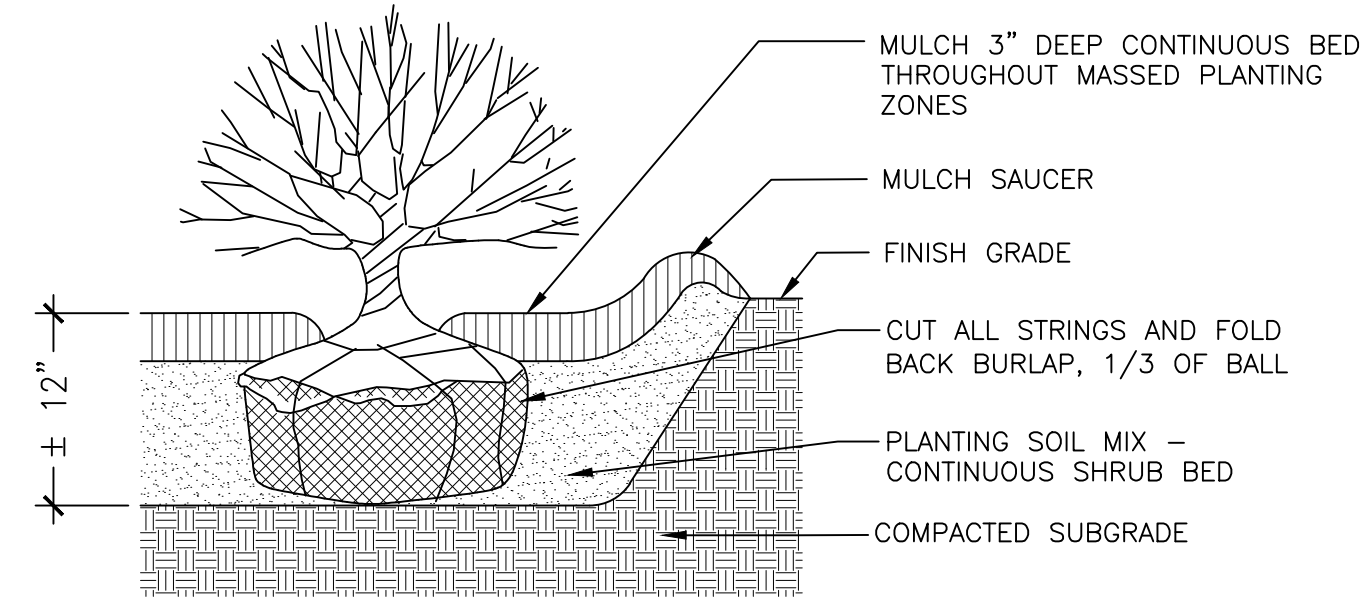


4 SHRUB PLANTING
SCALE: NTS

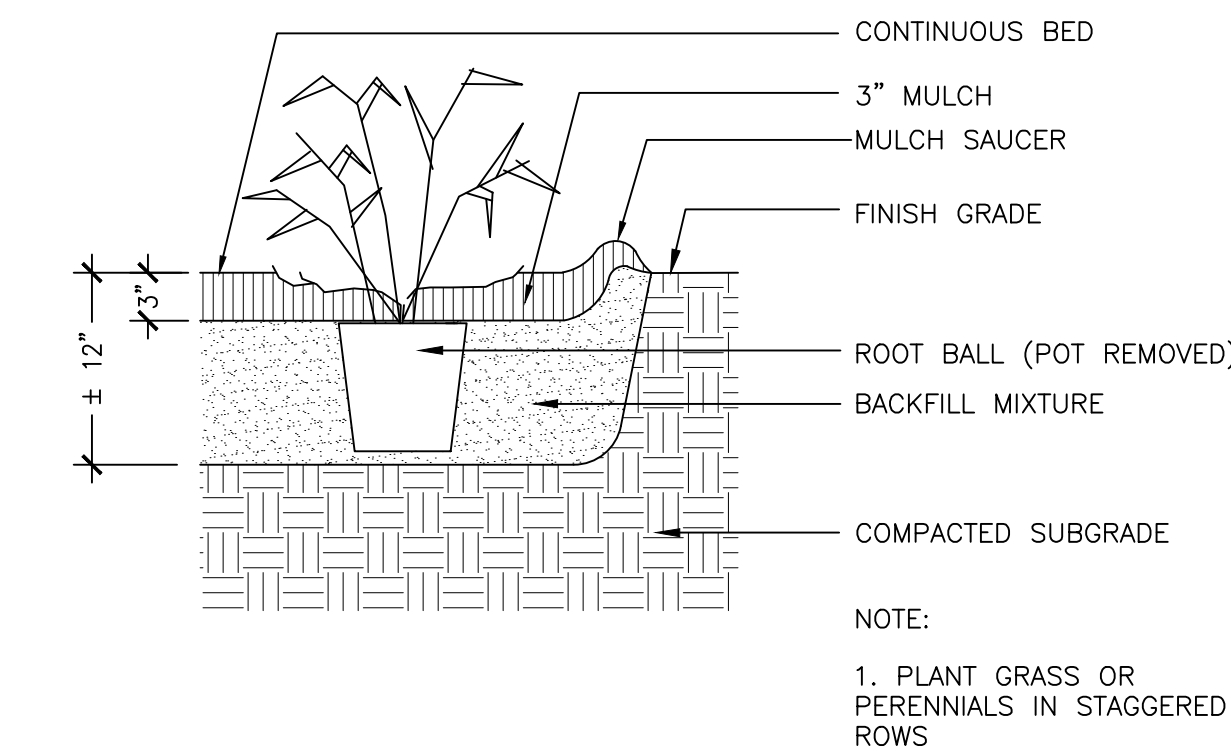


5 ORNAMENTAL GRASS / PERENNIAL PLANTING
SCALE: NTS

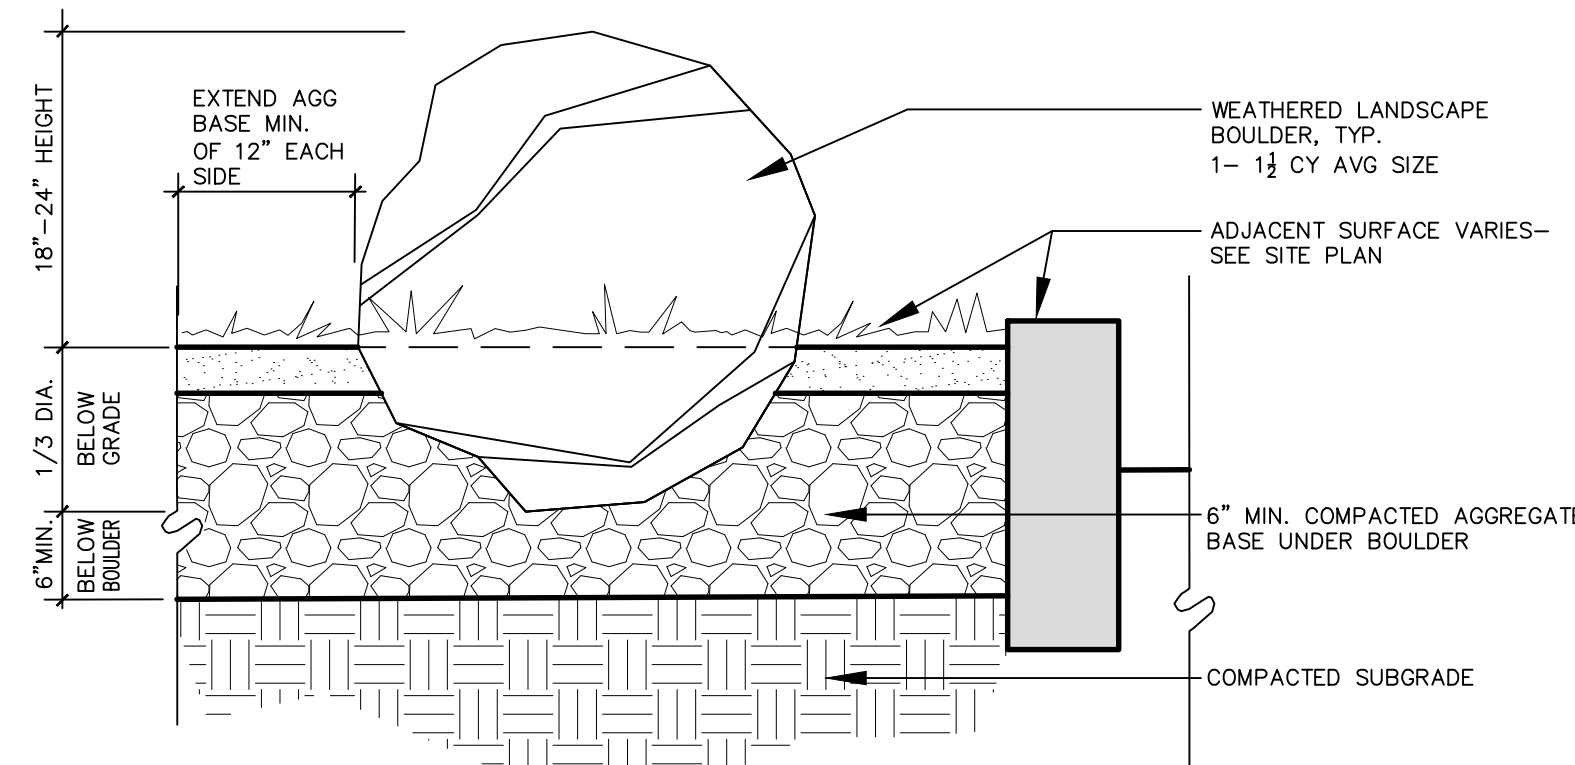

6 LANDSCAPE BOULDER
SCALE: NTS

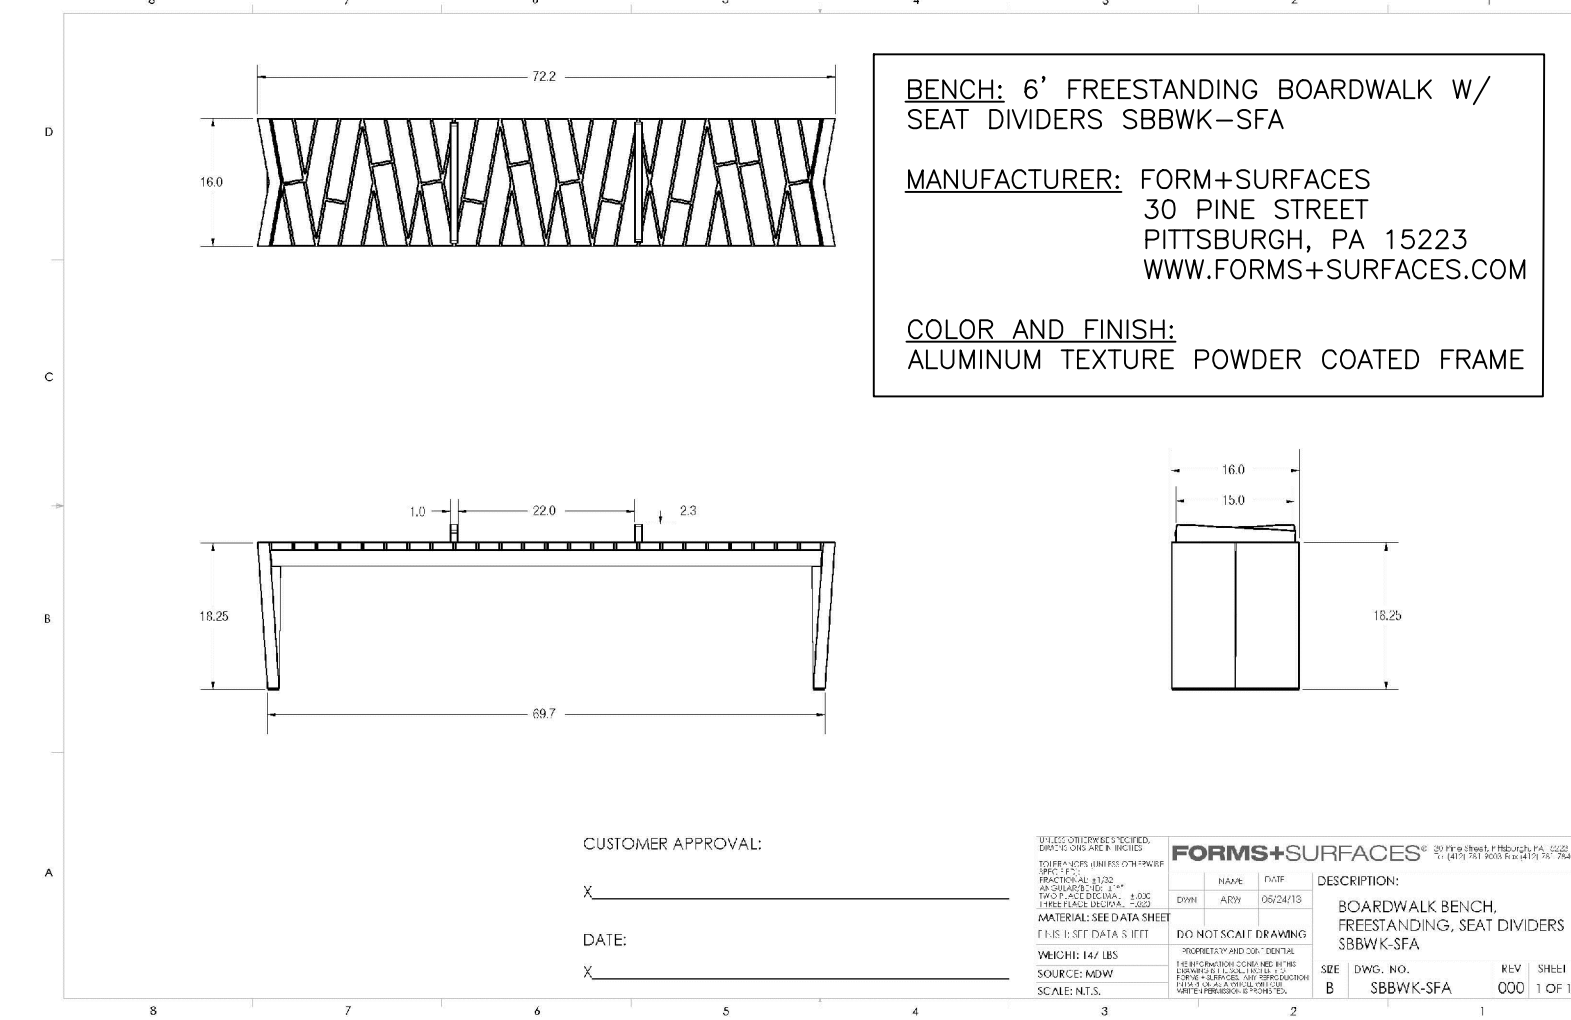

7 FREESTANDING BENCH
SCALE: NTS

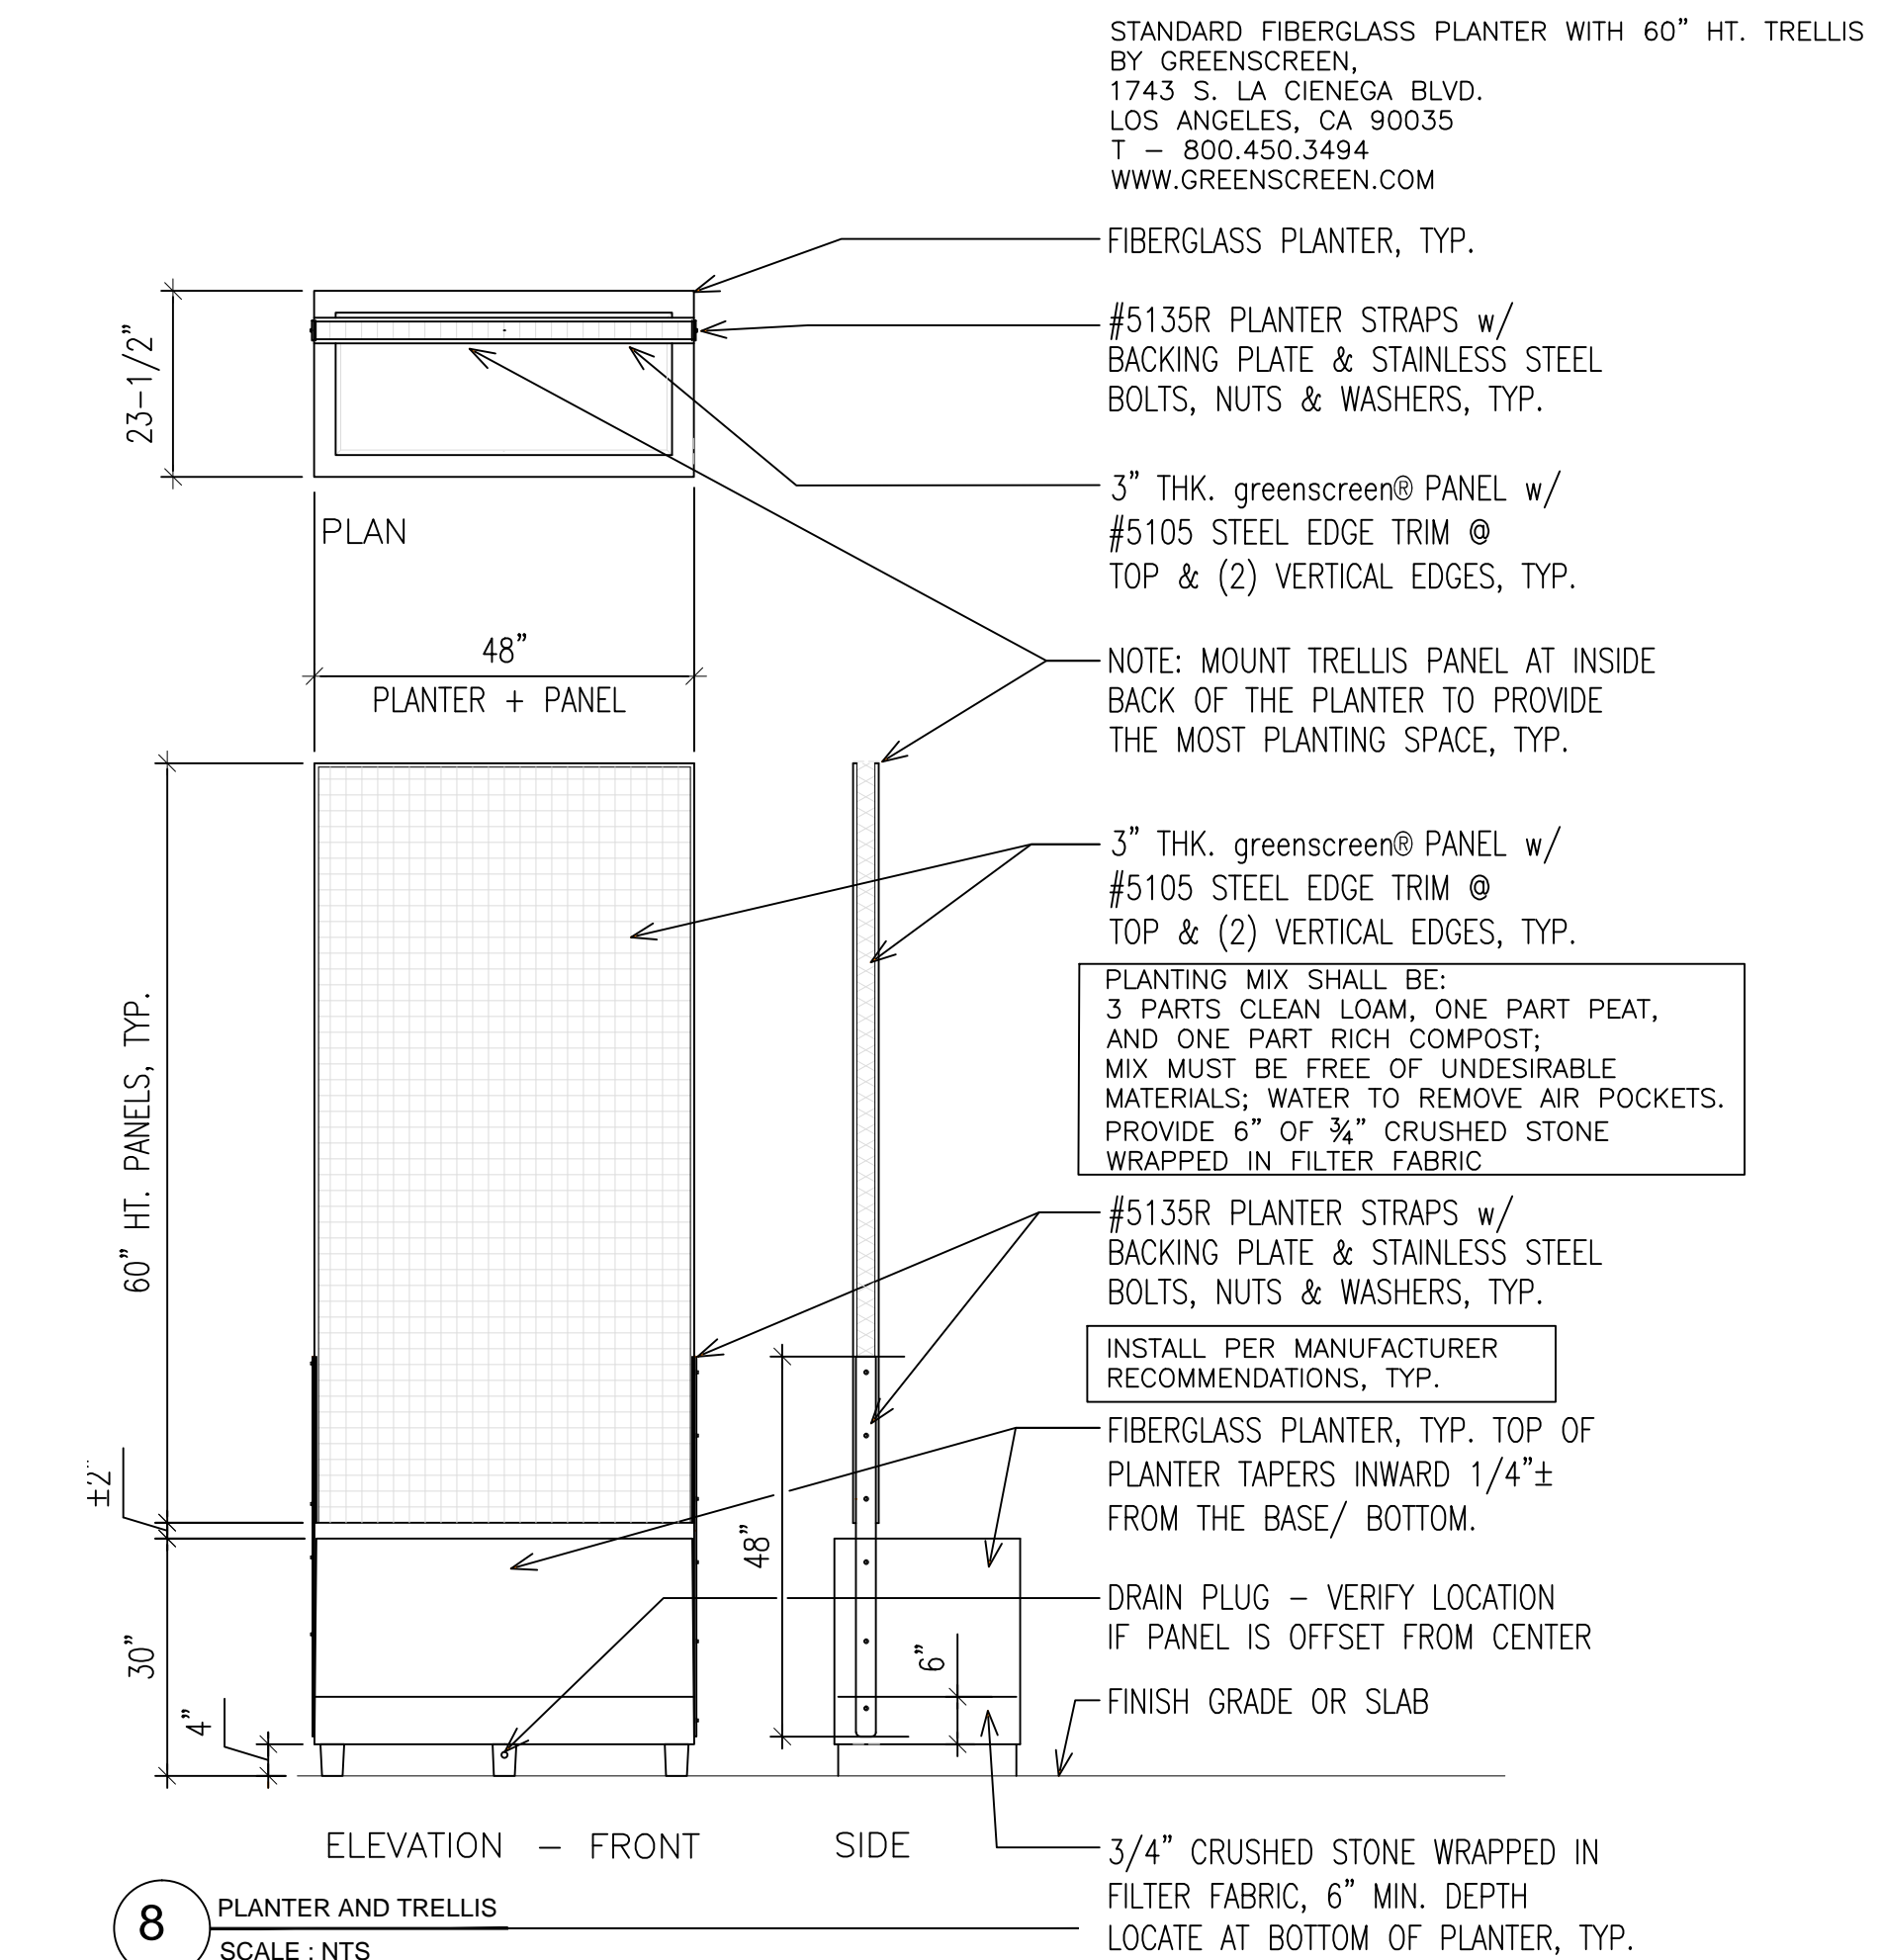

8 PLANTER AND TRELLIS
SCALE: NTS

Project Name:

23
Ocean Ave
Portland, Maine

Owner:
Steven & Roberta Cope
172 Concord Street
Portland, Maine 04103

Consultants:
Architect
Kevin Moquin, Architect
Hammond Street
Portland, Maine 04104
207.615-6421



Landscape Architects
Carroll Associates
217 Commercial St.
Portland, ME 04101
207.772.1552



Civil Engineer
Ransom Consulting
400 Commercial St.
Portland, ME 04101
207.772.2891



Drawing Set:

No.	Date	Revision
1	12-14-16	FOR PERMIT

Drawing Set:

PERMITTING

Drawn:


PAB

Checked:

MAP

Approved:

PC

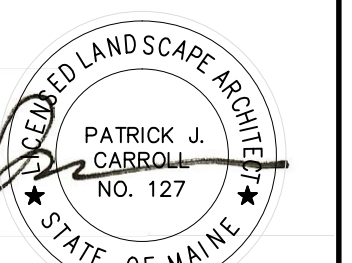

Drawing Title:

LANDSCAPE DETAILS

Job Number:

File:

Date: 09-02-2016 Scale: AS SHOWN

Drawing Number:

L-5.1

© 2016 CARROLL ASSOCIATES