
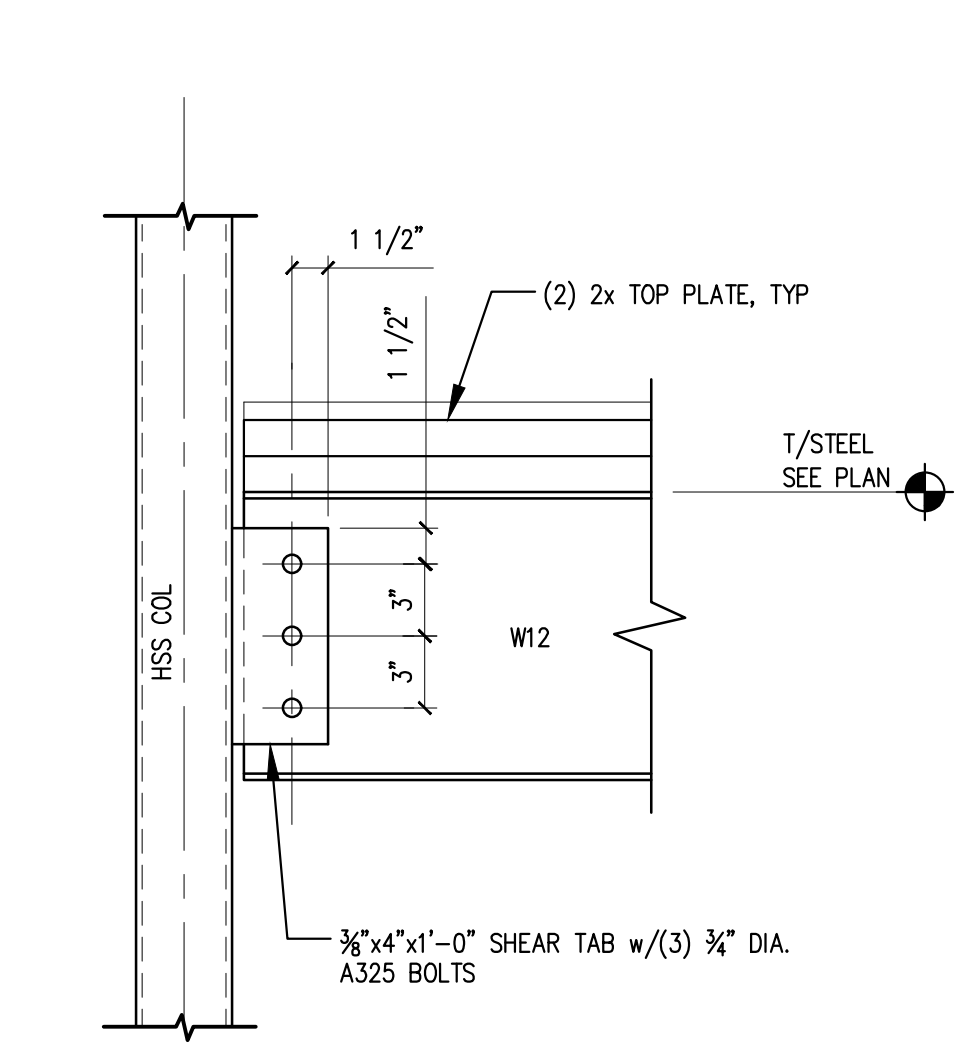
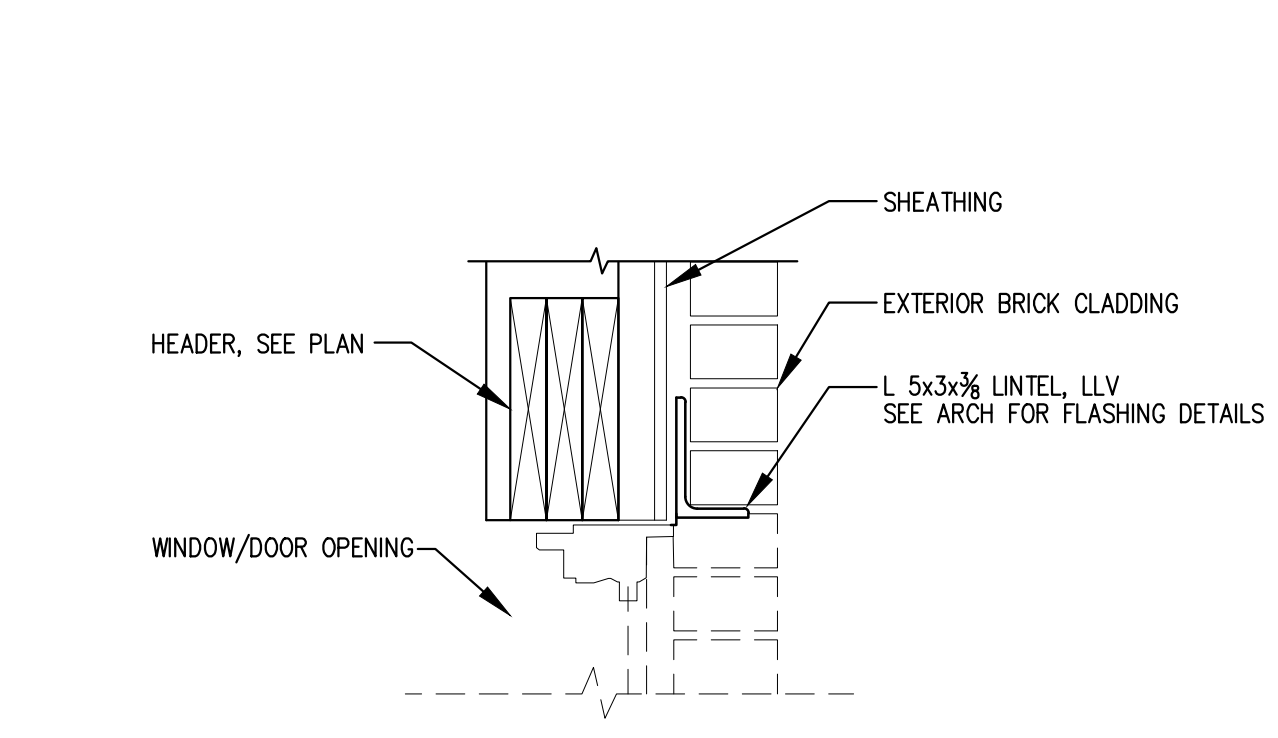
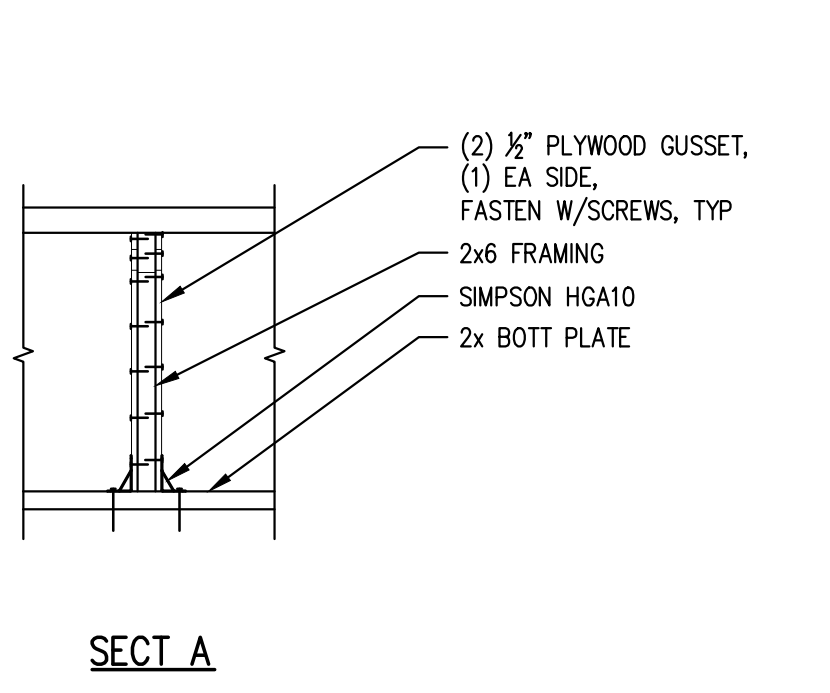


No.	DESCRIPTION	DR.	CHK.	DATE
A	ISSUED FOR REVIEW	CD	ED	11-2-16
B	ISSUED FOR PERMIT	CD	ED	12-14-16


SHEET TITLE:

**FRAMING DETAILS**

DESIGNED:	ED
DRAWN:	CD
DATE:	9-14-16
PROJECT NUMBER:	16-063

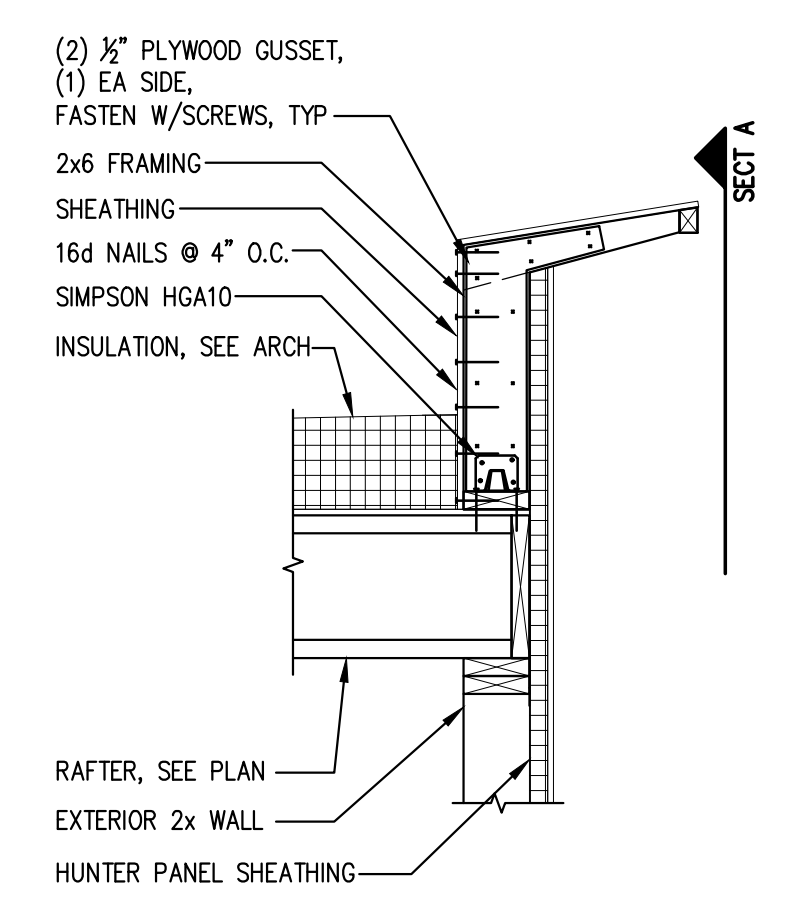


NOTE:  
INCOMING FLOOR JOISTS NOT SHOWN FOR CLARITY

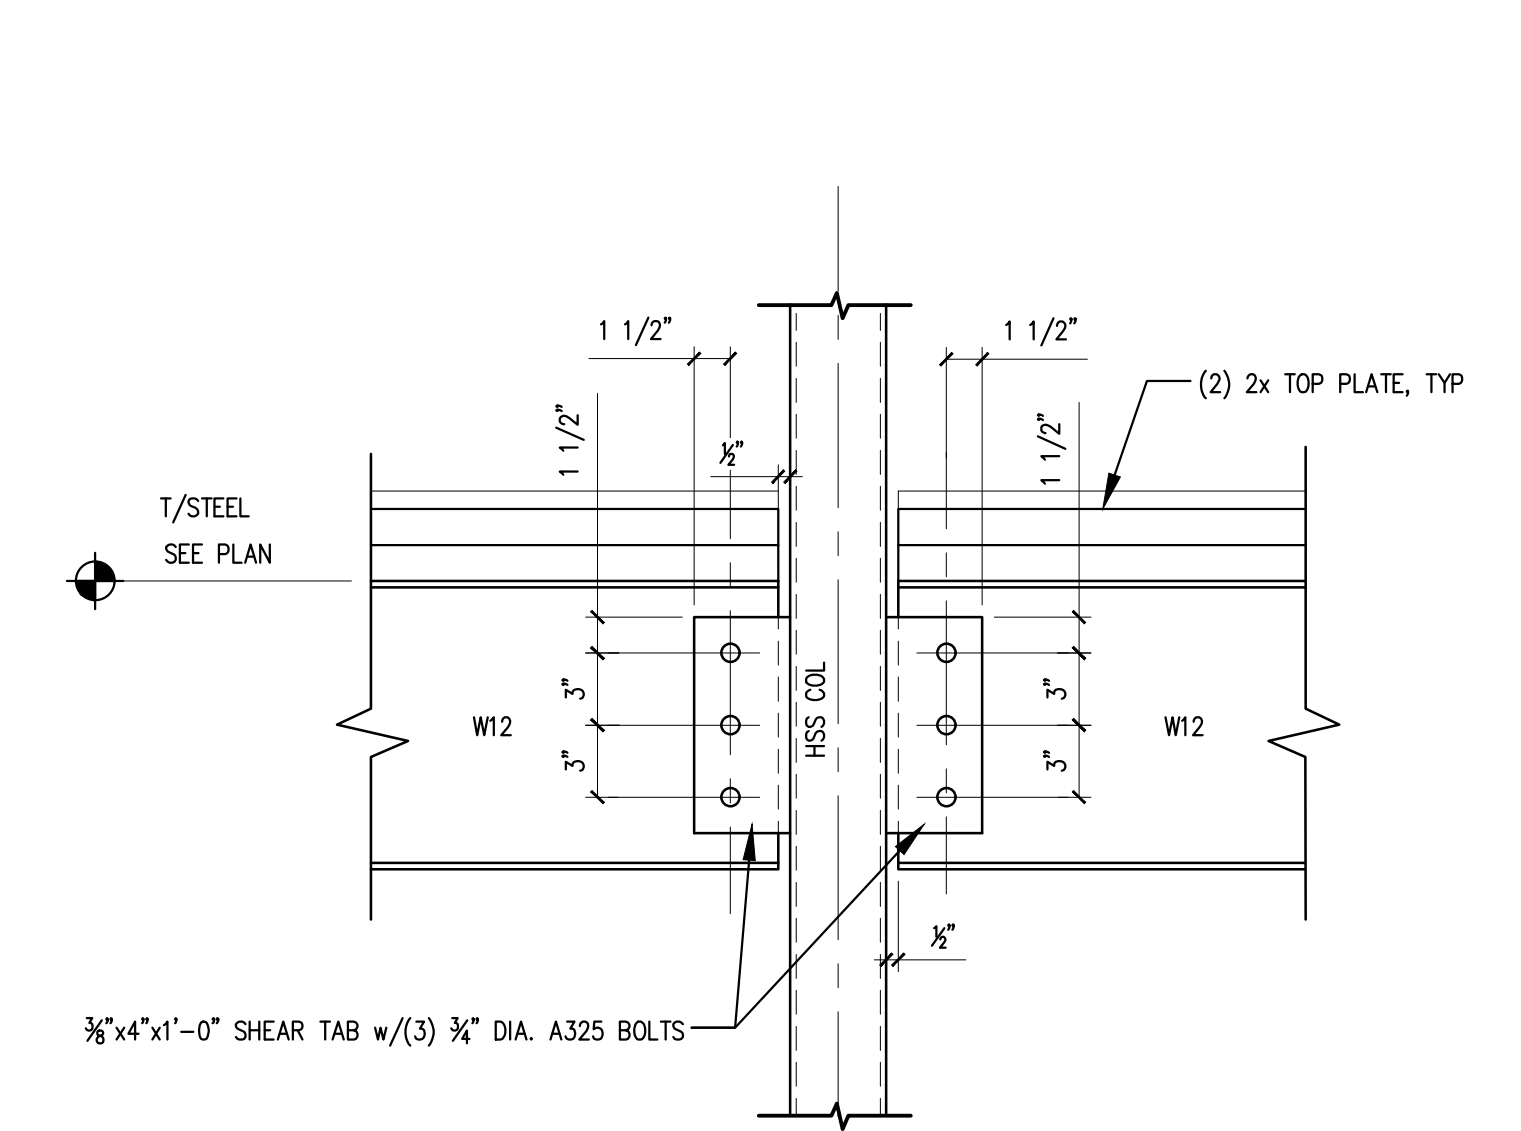


NOTE:  
INCOMING FLOOR JOISTS NOT SHOWN FOR CLARITY

3 SECTION 1 1/2" = 1'-0"


4 SECTION 1 1/2" = 1'-0"

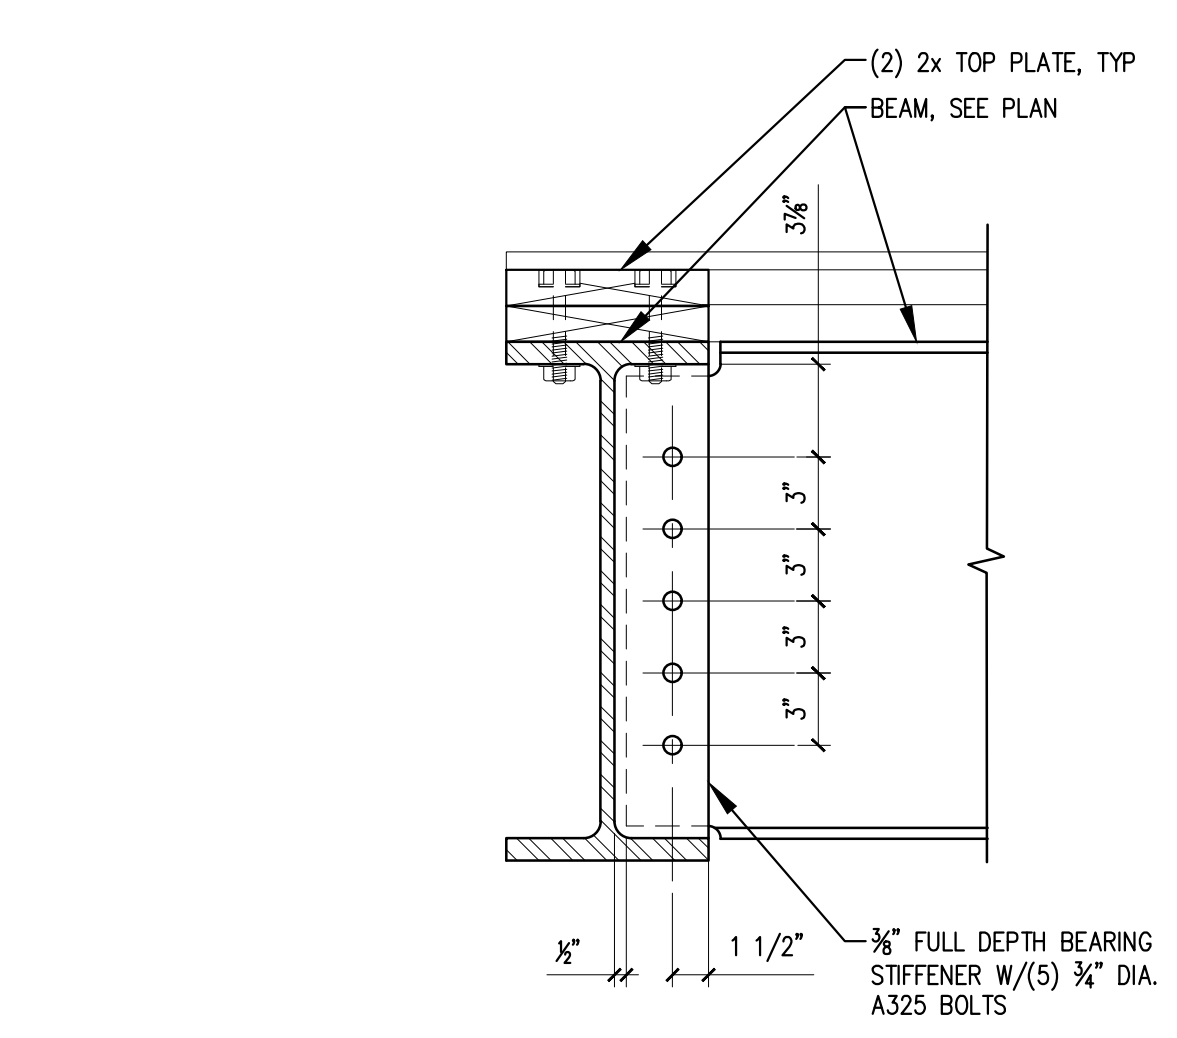

7 SECTION 1 1/2" = 1'-0"

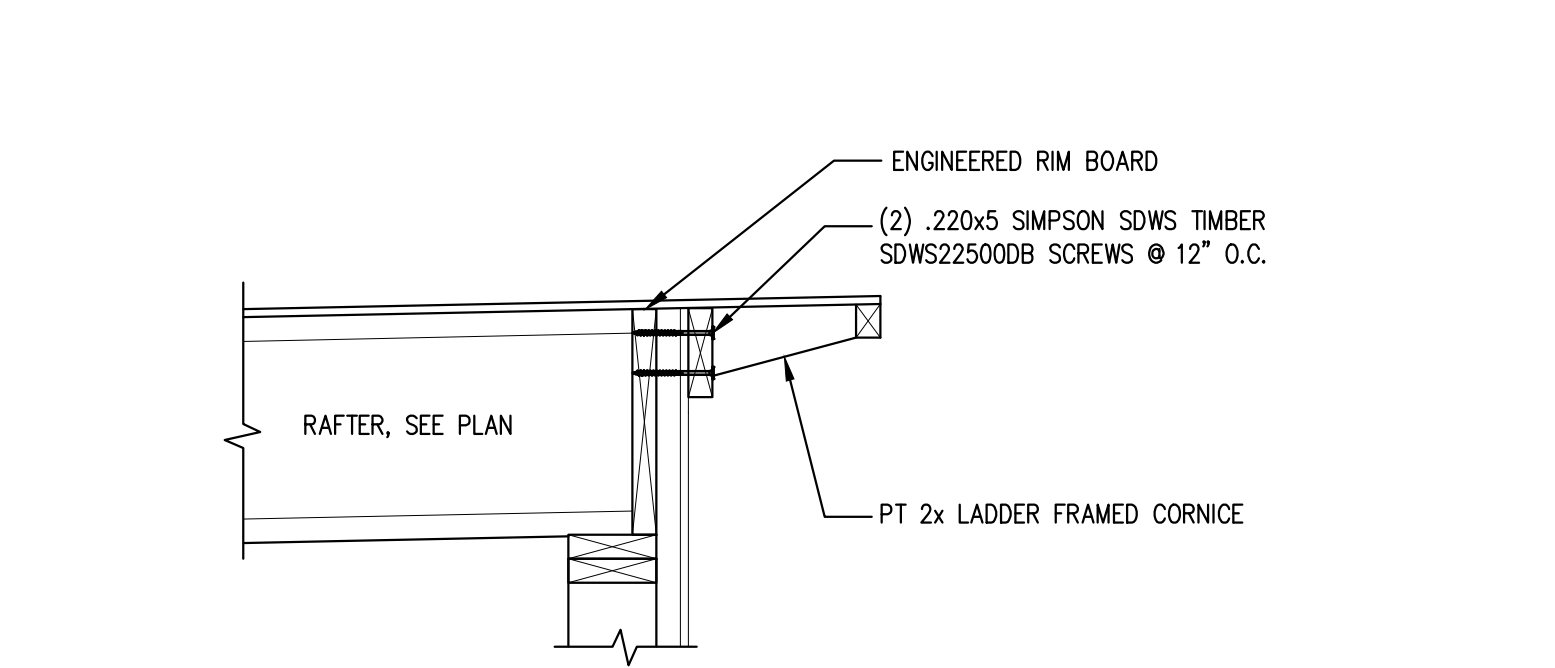


10 SECTION 1" = 1'-0"

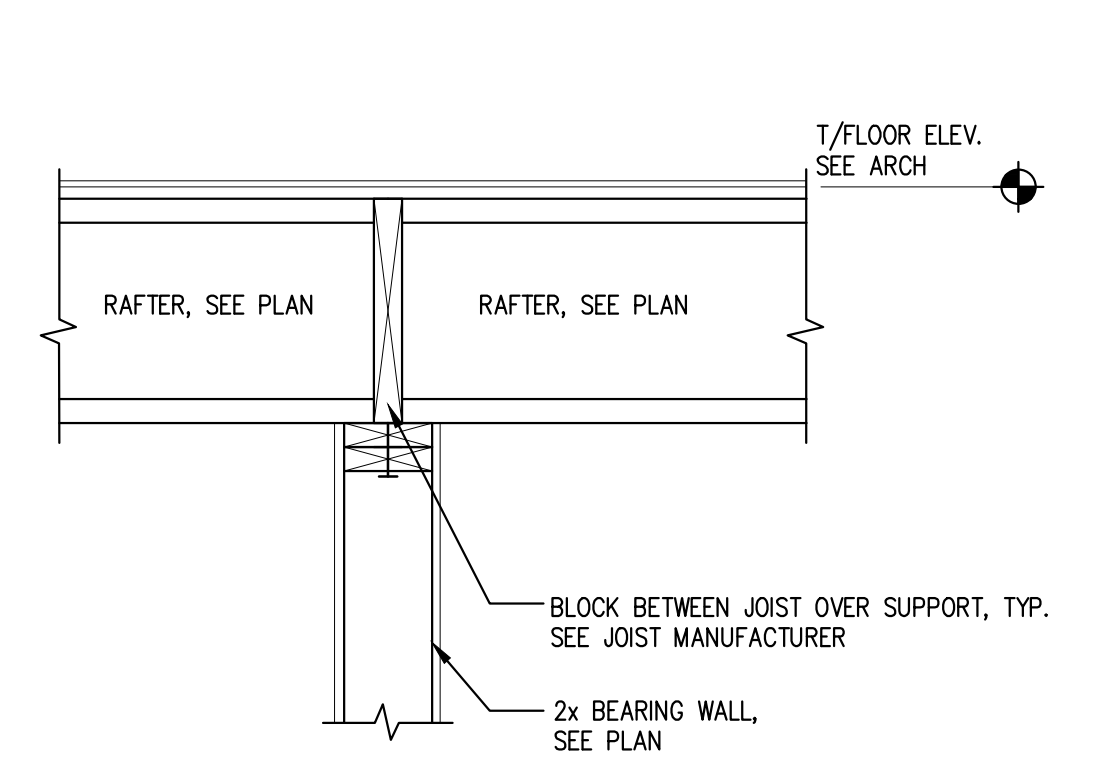


11 SECTION 1" = 1'-0"

1 SECTION 3/4" = 1'-0"


2 SECTION 1 1/2" = 1'-0"

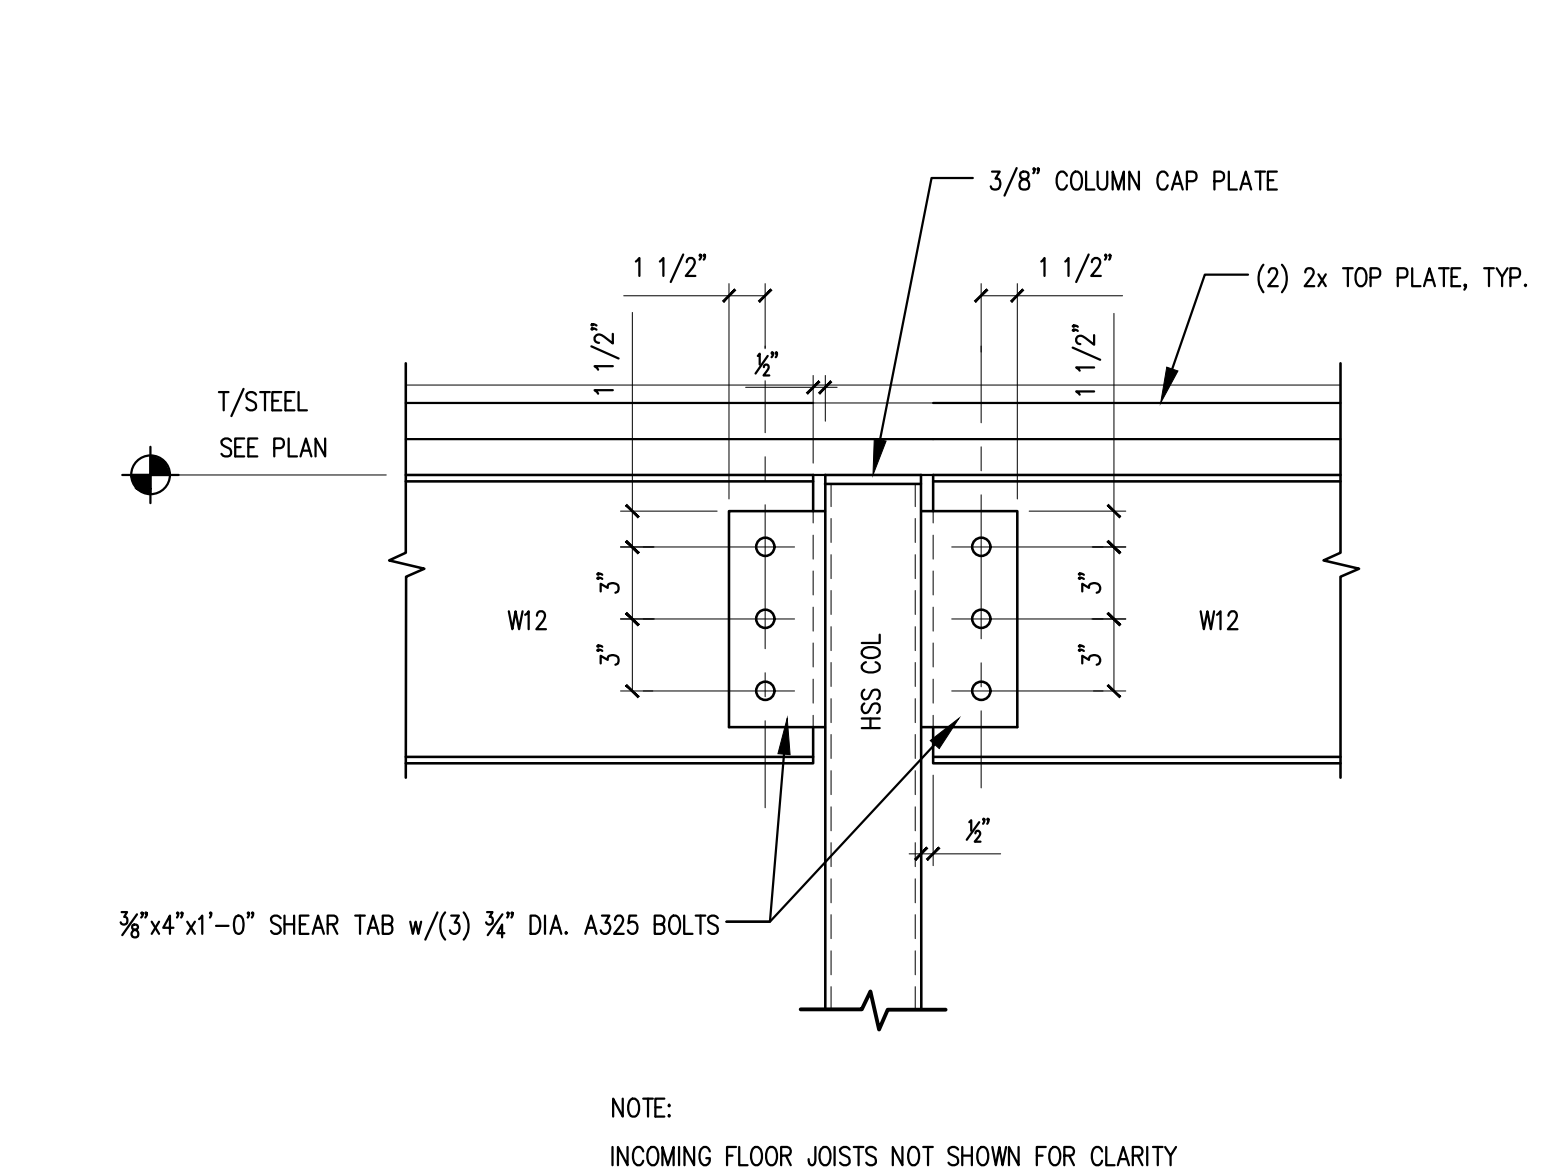


5 SECTION 1 1/2" = 1'-0"

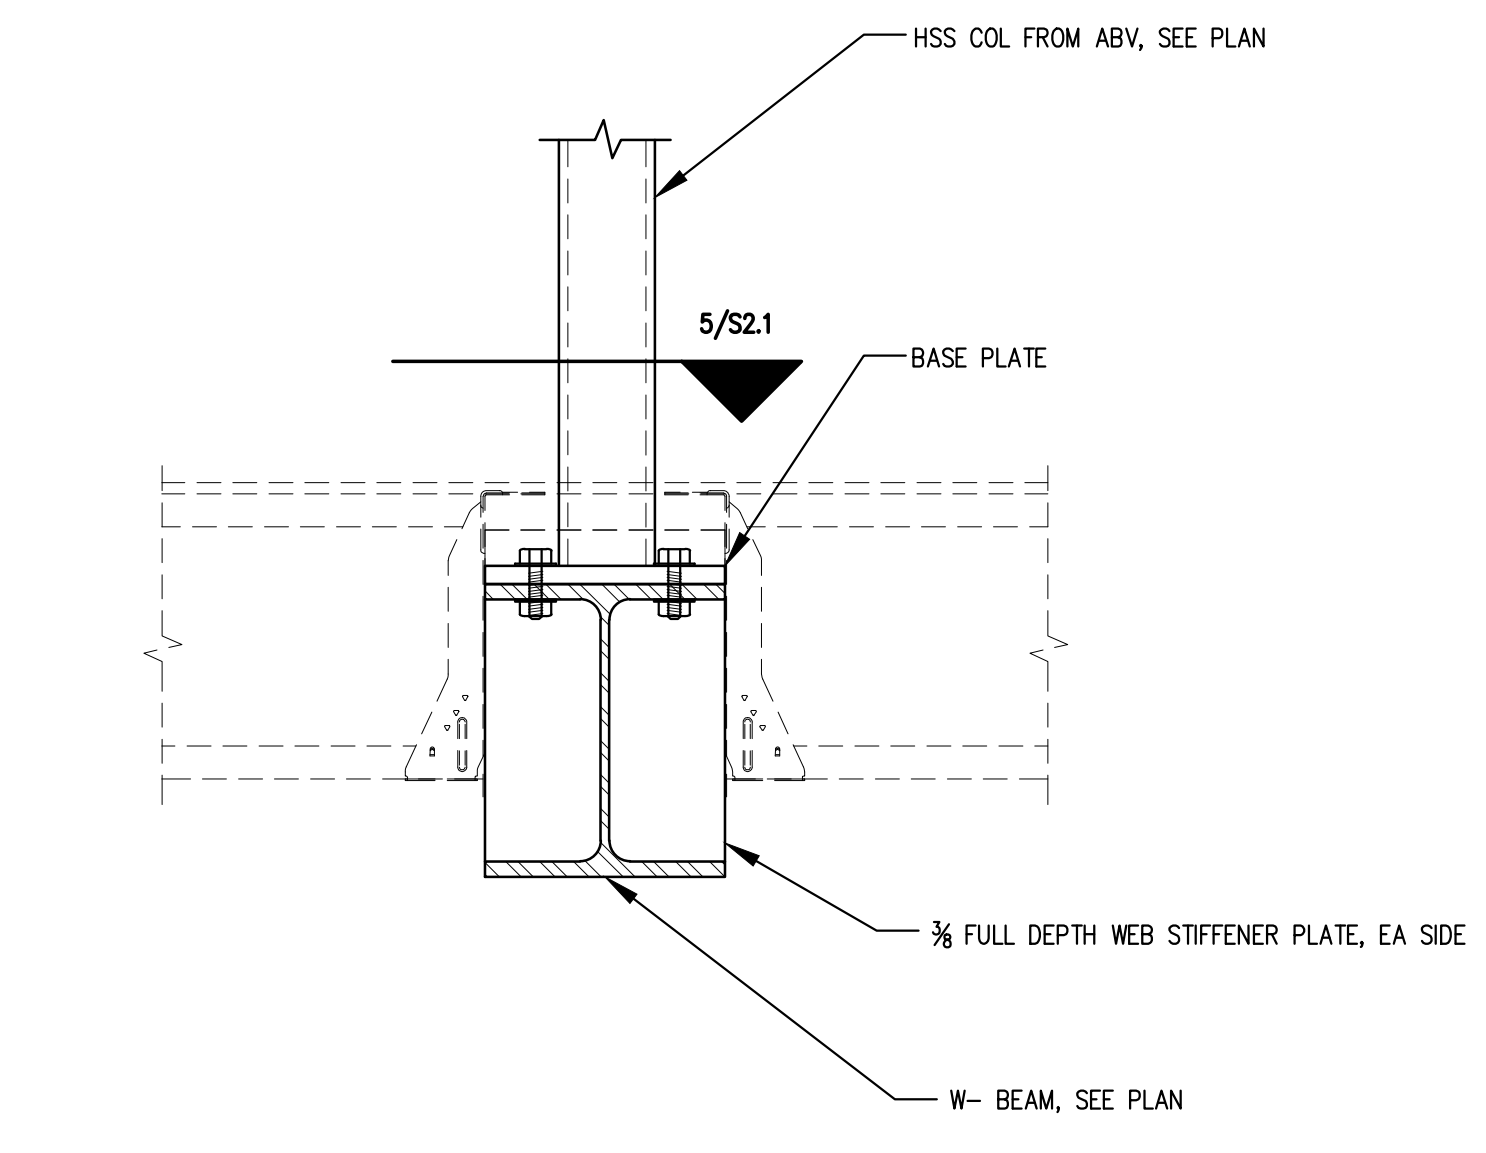

6 SECTION 1 1/2" = 1'-0"

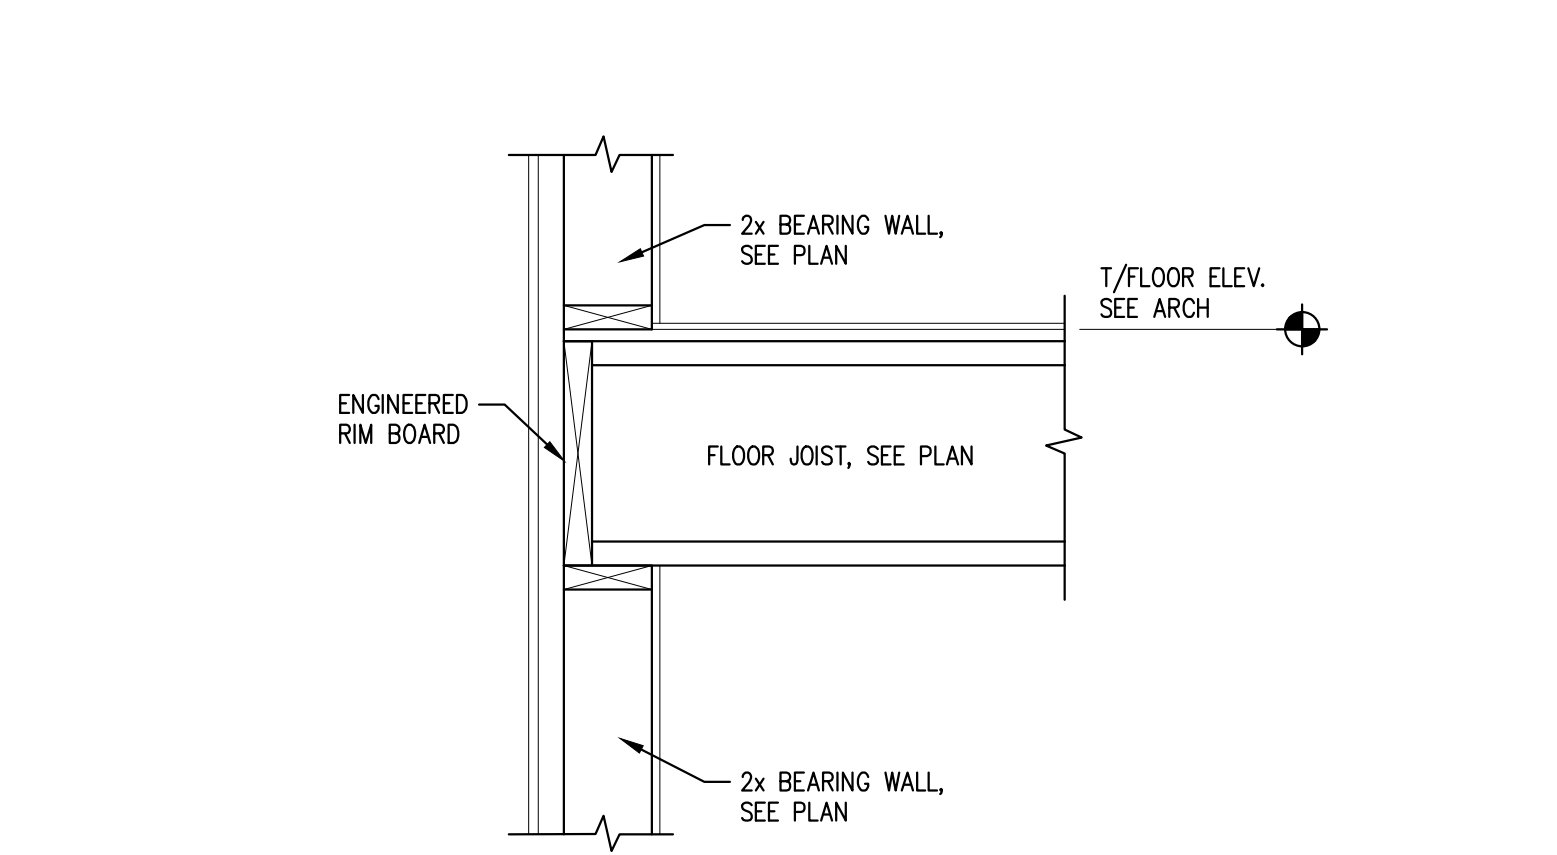

8 SECTION 1" = 1'-0"

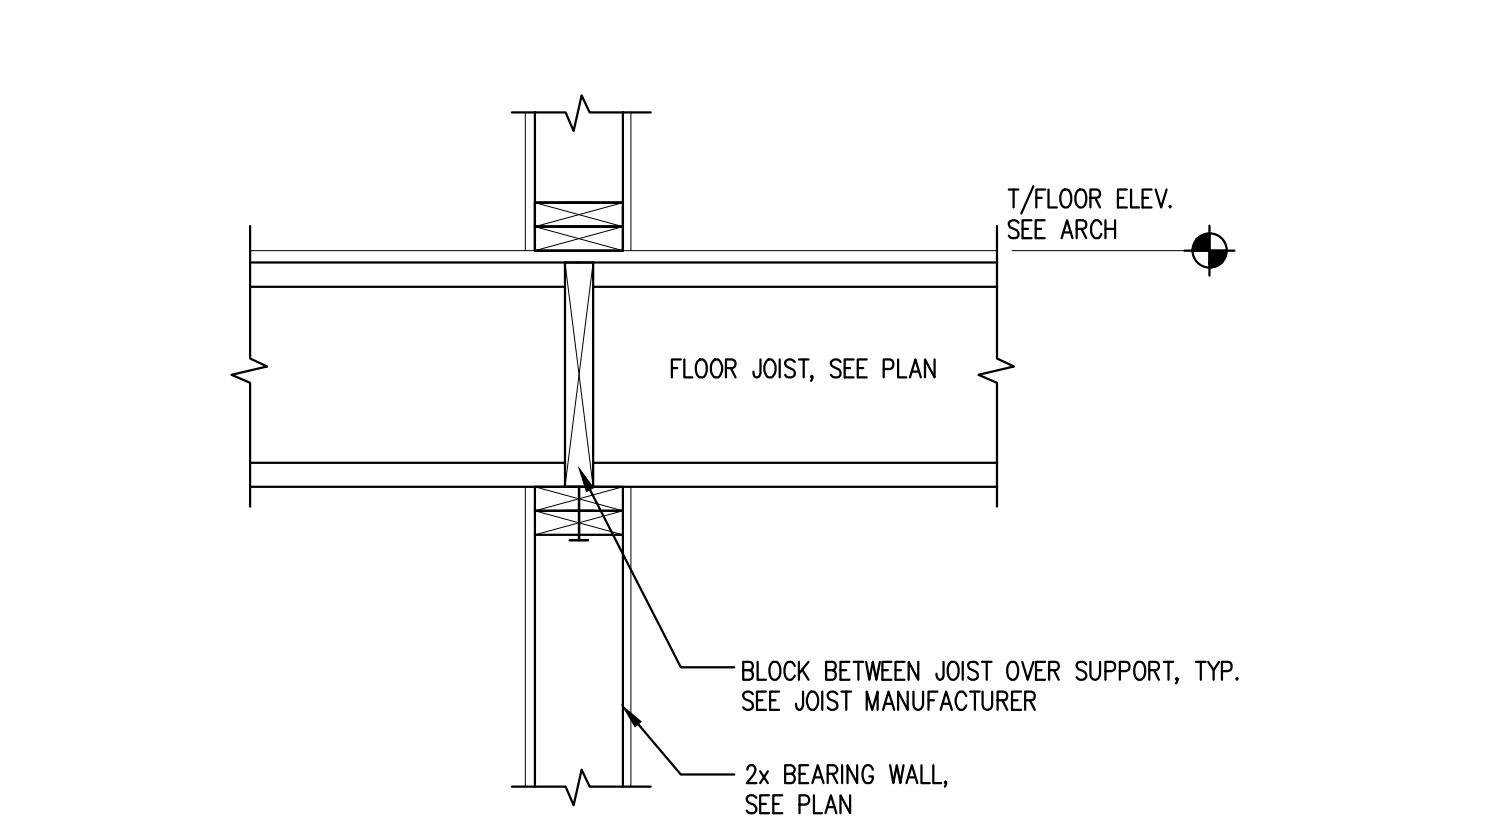

9 SECTION 1" = 1'-0"

PRINTED: Dec 14, 2016