



C : Reconstruction of Existing Building Entry Stair : 1 in = 1 ft

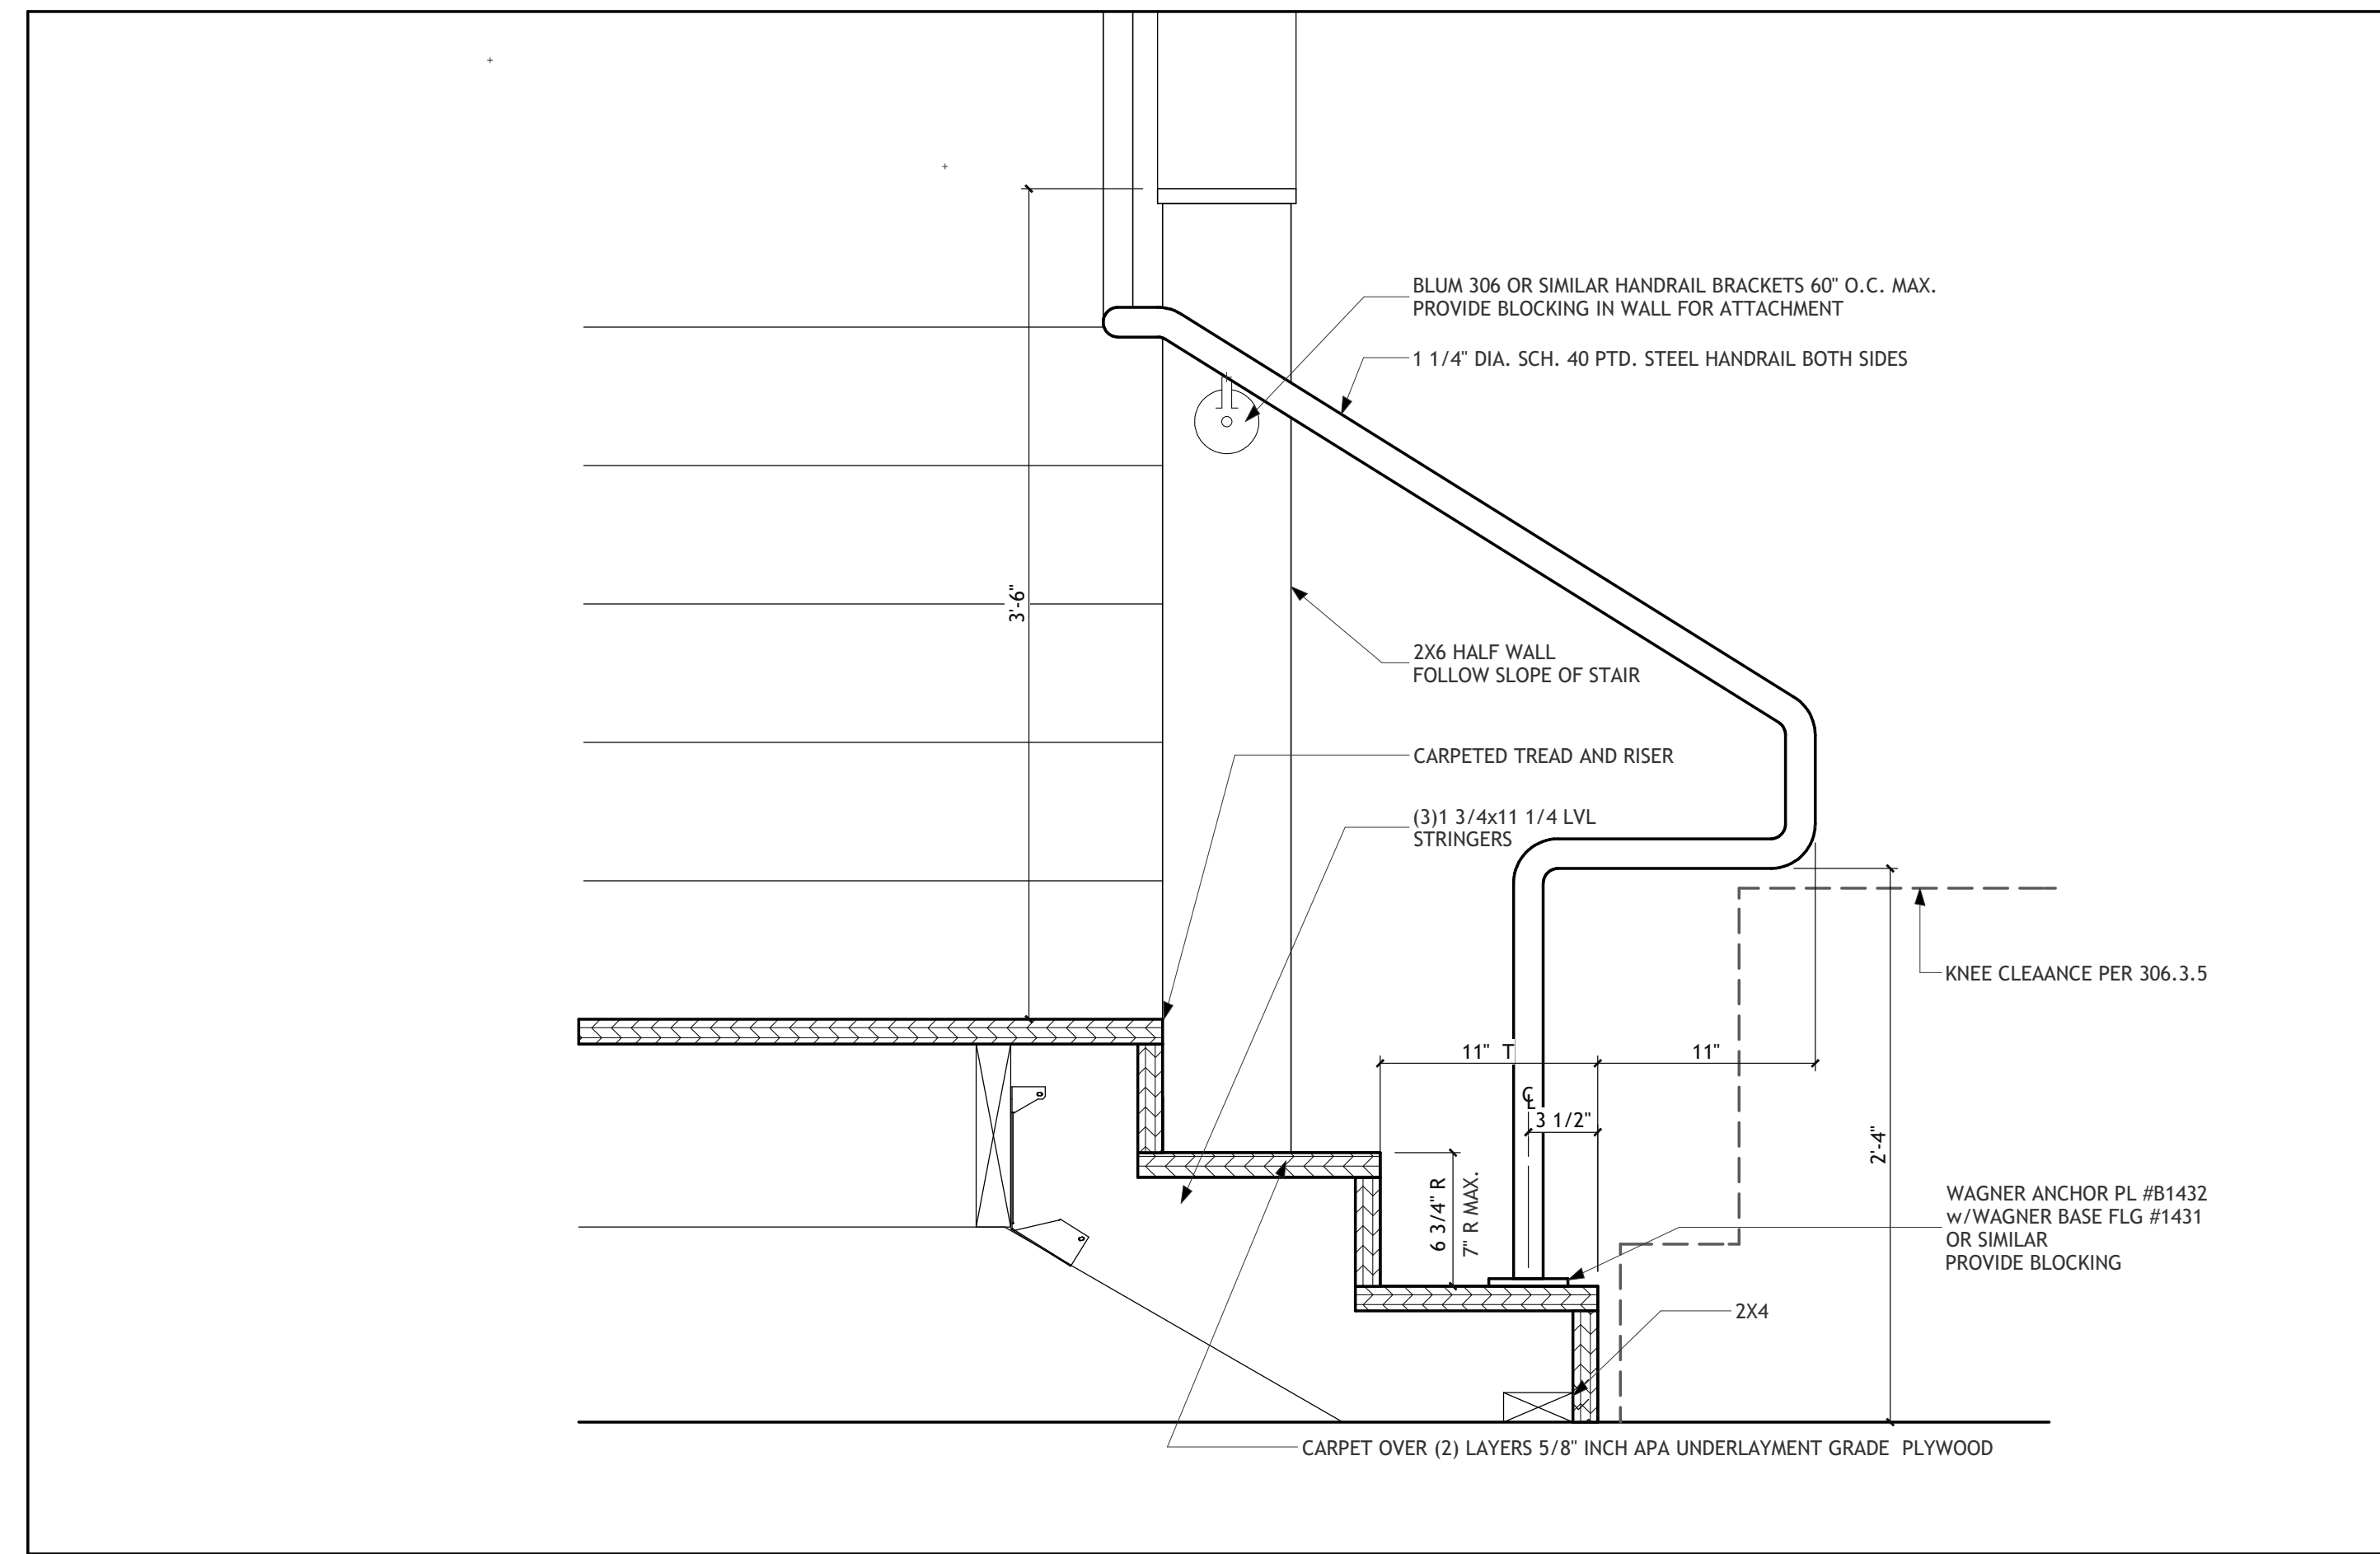

Railing Extension Detail  
1 1/2" = 1'-0"

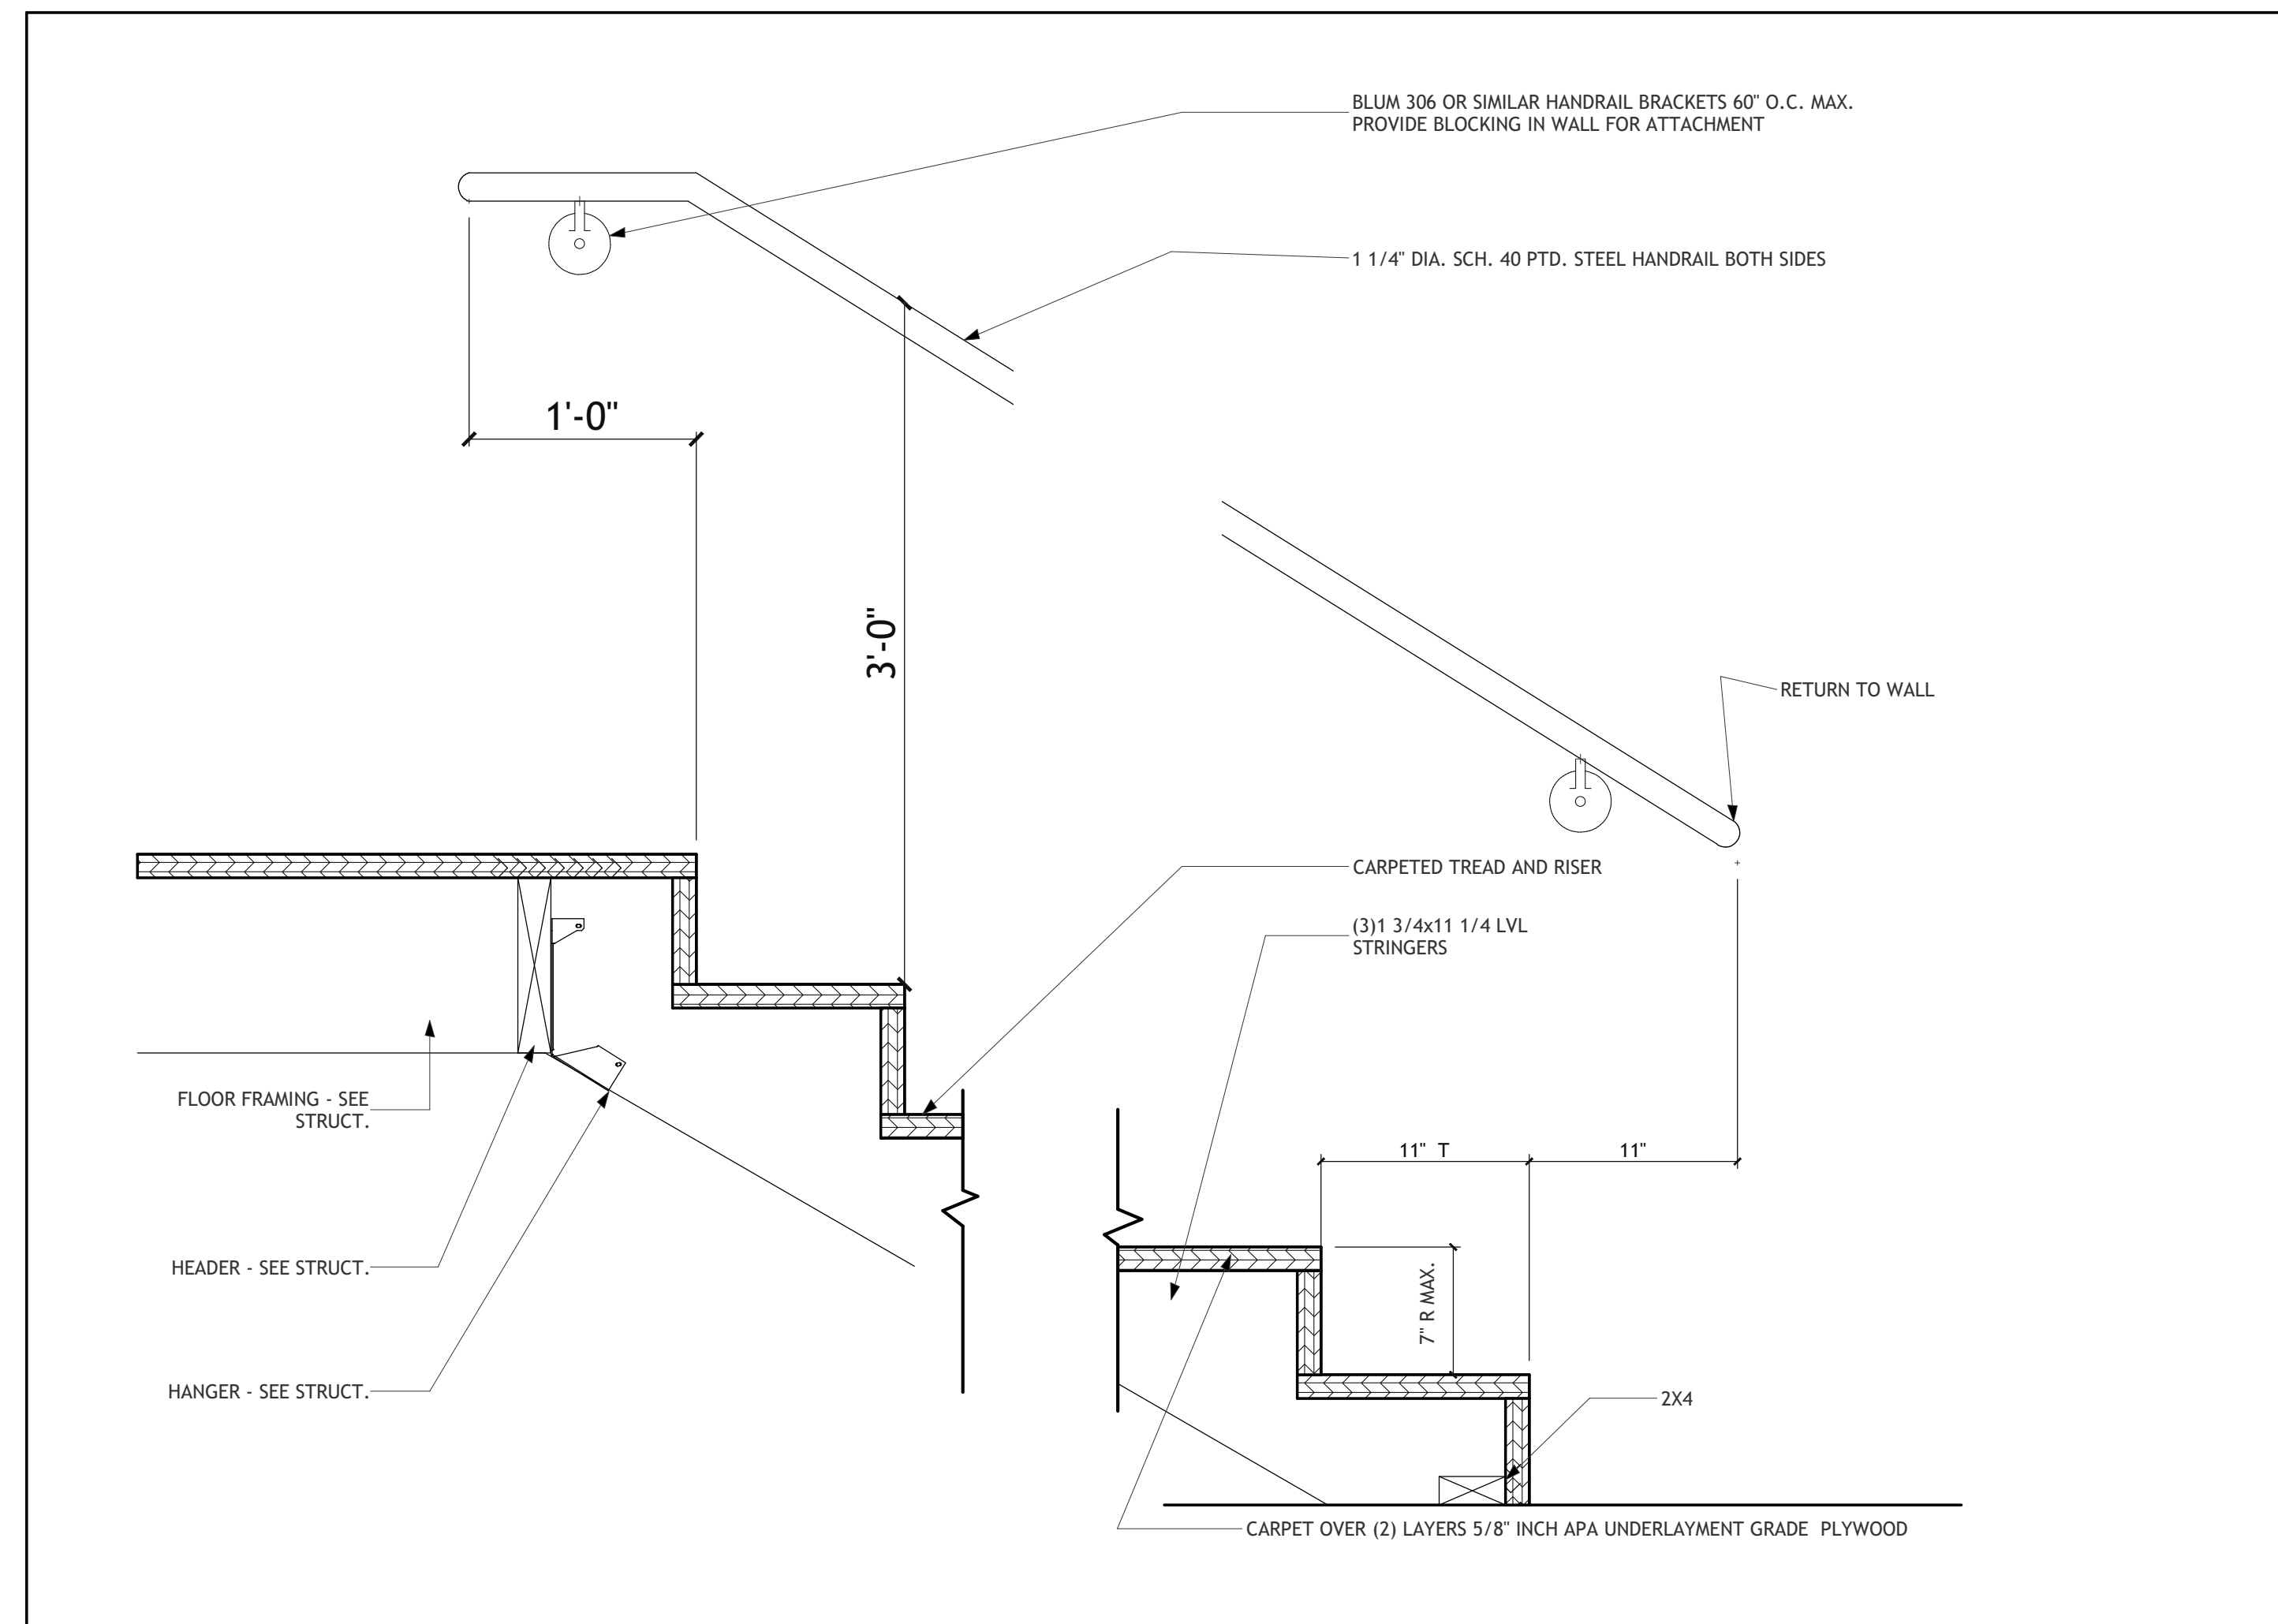


Typical Interior Stair Detail  
1 1/2" = 1'-0"

**km**  
Kevin Moquin Architect  
Maine Licensed Architect  
1 Union St. #203 Portland, ME  
km-a.me - info@km-a.me  
(207) 615-6421

**23 Ocean**  
Portland, ME

PERMIT  
2017-00012  
AMENDMENT

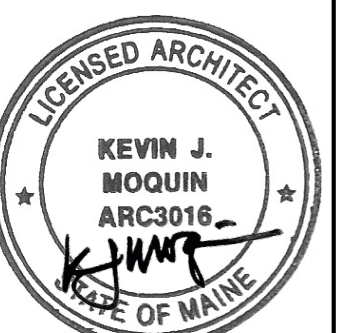

Details

3/7/2018  
**ASK-11**