

CASCO BAY ENGINEERING
 424 Fore Street
 Portland, ME 04101
 Phone 207.842.2800
 Fax 207.842.2818
 www.cascobayengineering.com

CLIENT:
Kevin Moquin Architect
 PORTLAND, ME
 207.615.6421


23 OCEAN AVE
 PORTLAND
 MAINE

ISSUE	DESCRIPTION	ISSUED FOR CONSTRUCTION
NO.	DATE	
1	3-2-18	

SHEET TITLE:
LIFT RETROFIT

DESIGNED: ED
 DRAWN: CD
 DATE: 2-28-18
 PROJECT No: 16-063

SK3.1

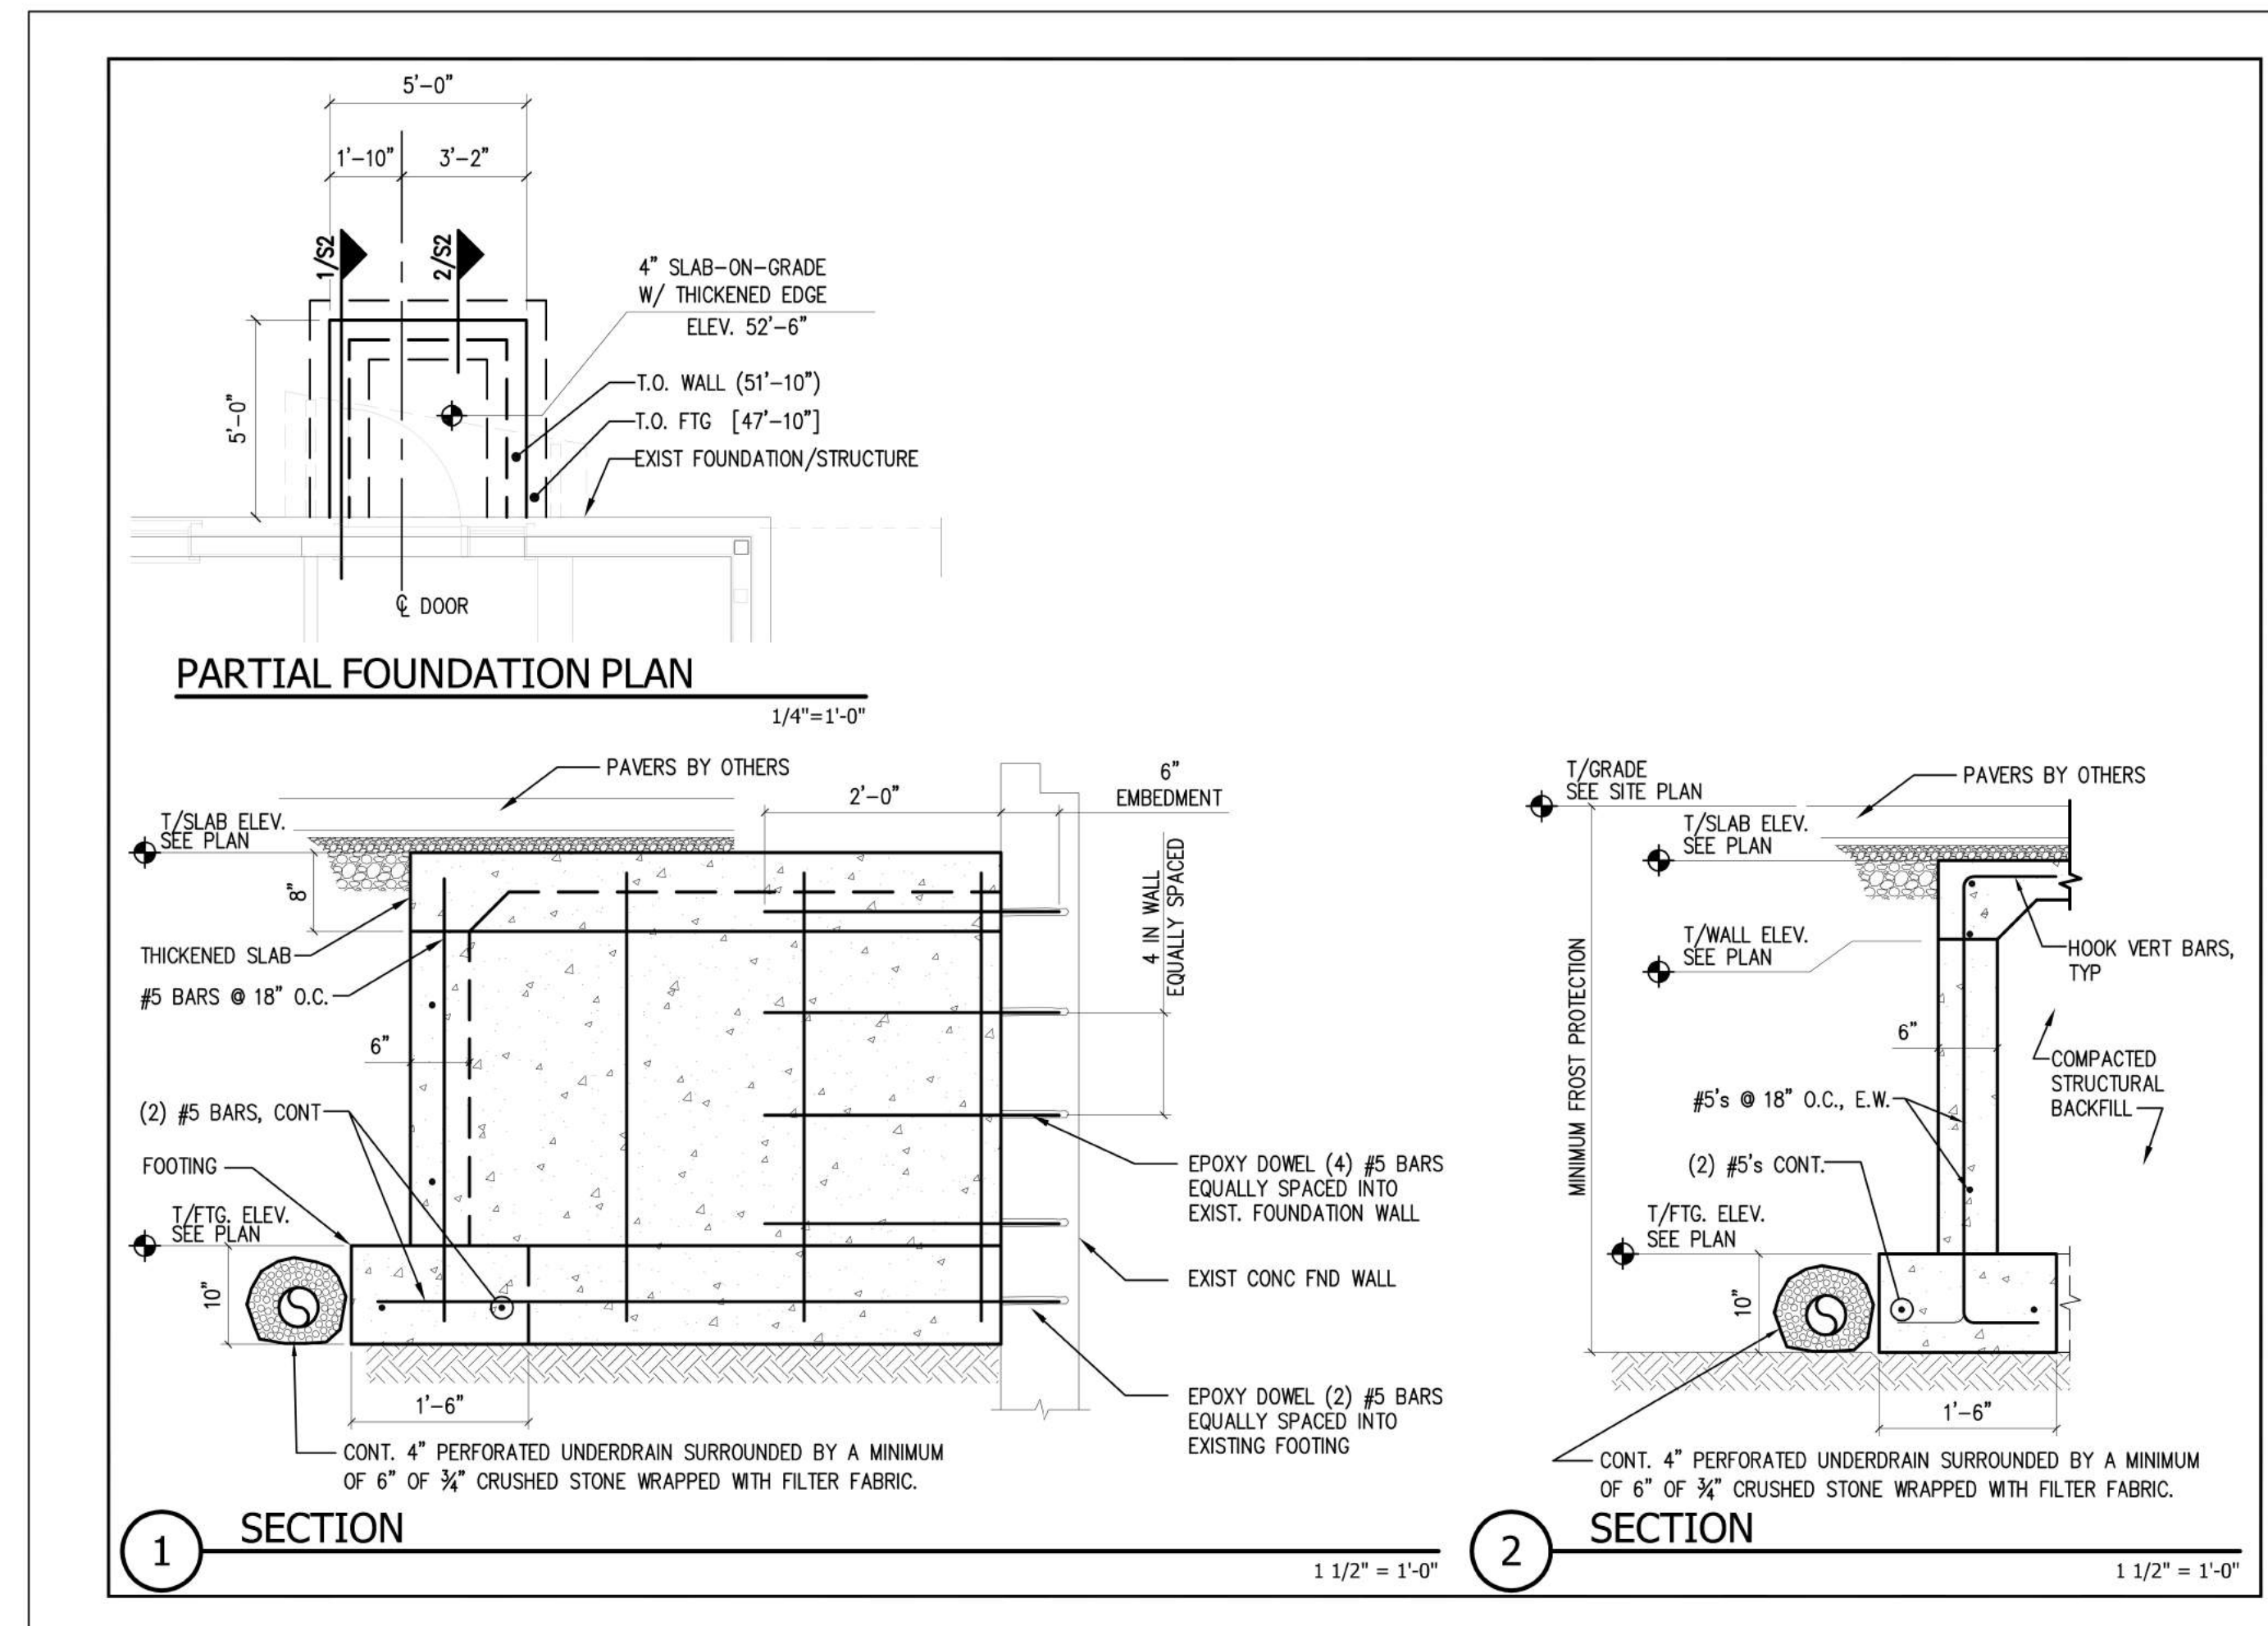

CASCO BAY ENGINEERING
 424 Fore Street
 Portland, ME 04101
 Phone 207.842.2800
 Fax 207.842.2818
 www.cascobayengineering.com

CLIENT:
Kevin Moquin Architect
 PORTLAND, ME
 207.615.6421


23 OCEAN AVE
 PORTLAND
 MAINE

ISSUE	DESCRIPTION	ISSUED FOR CONSTRUCTION
NO.	DATE	
1	2-27-18	

SHEET TITLE:
ENTRY PAD

DESIGNED: ED
 DRAWN: CD
 DATE: 2-28-18
 PROJECT No: 16-063

SK2

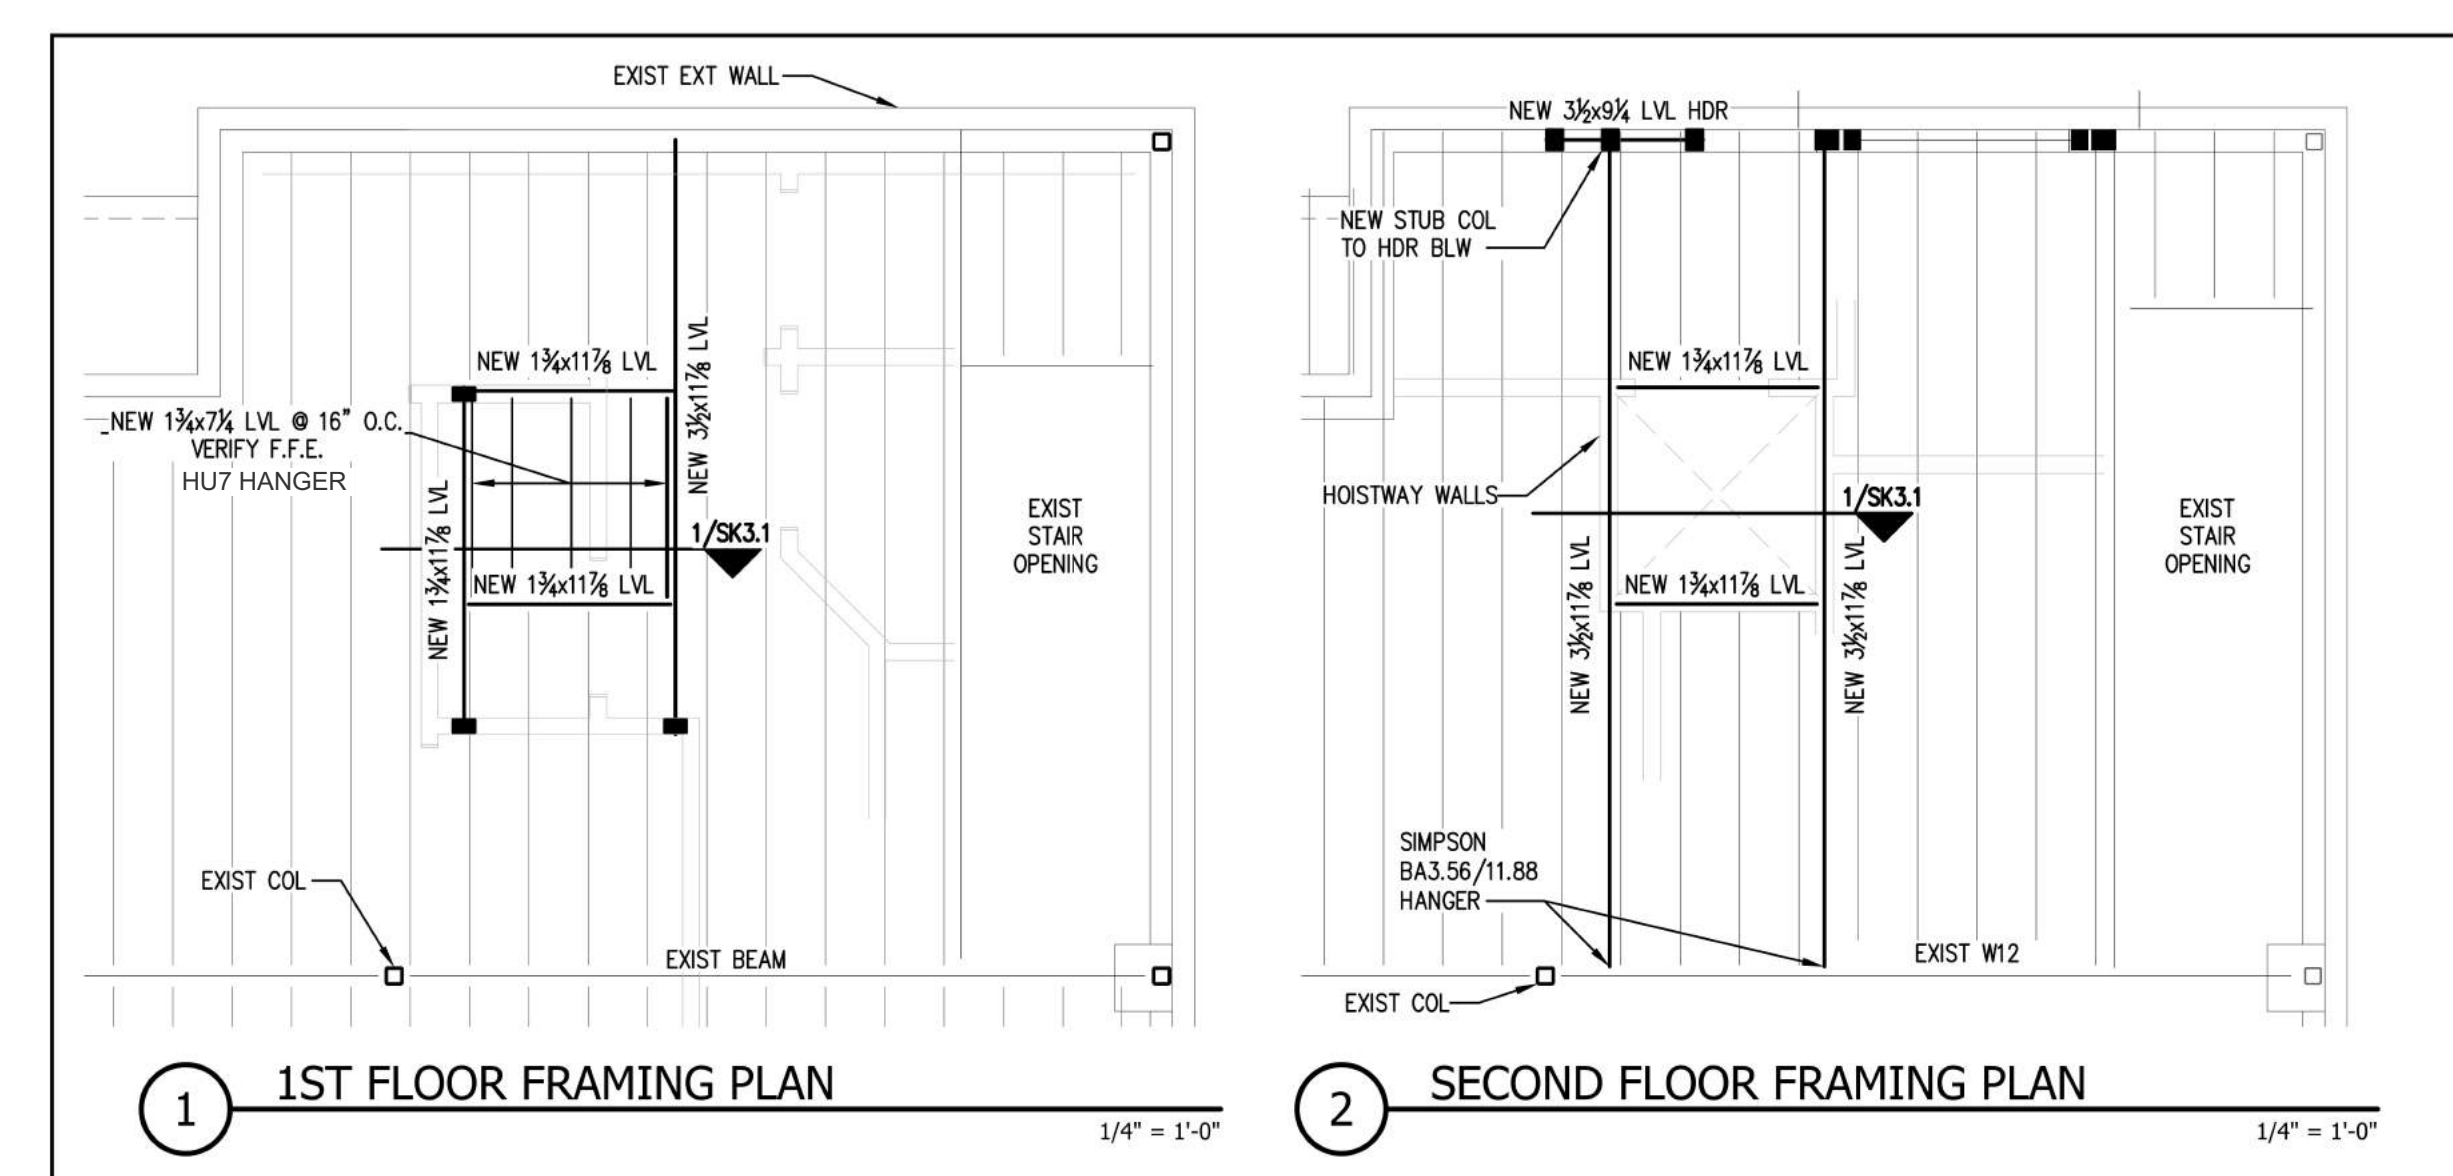

CASCO BAY ENGINEERING
 424 Fore Street
 Portland, ME 04101
 Phone 207.842.2800
 Fax 207.842.2818
 www.cascobayengineering.com

CLIENT:
Kevin Moquin Architect
 PORTLAND, ME
 207.615.6421

23 OCEAN AVE
 PORTLAND
 MAINE

ISSUE	DESCRIPTION	ISSUED FOR CONSTRUCTION
NO.	DATE	
1	3-2-18	

SHEET TITLE:
LIFT RETROFIT

DESIGNED: ED
 DRAWN: CD
 DATE: 2-28-18
 PROJECT No: 16-063

SK3.0

km
Kevin Moquin Architect
 Maine Licensed Architect
 1 Union St. #203 Portland, ME
 km-a.me - info@km-a.me
 (207) 615-6421

23 Ocean
 Portland, ME

PERMIT
 2017-00012
 AMENDMENT

Structural
 Drawings

3/7/2018
SSK-12

4 of 4