



3 : Island Elevation : 1/2 in = 1 ft

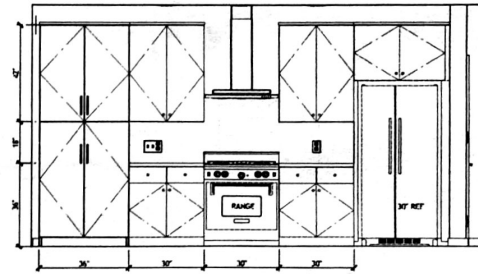

2 : Kitchen Elevation : 1/2 in = 1 ft

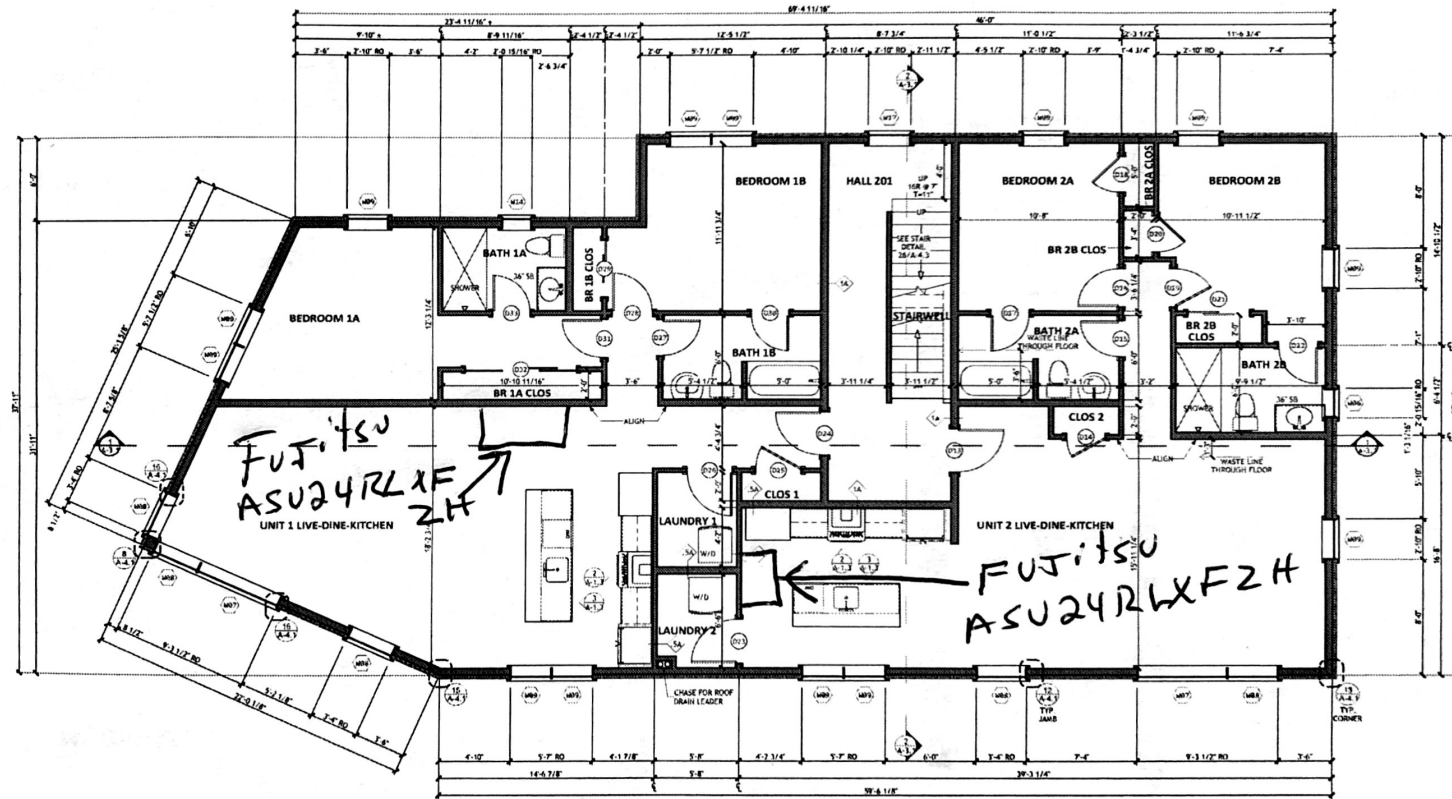

1 : Second Floor Plan : 1/4 in = 1 ft

Kevin Moquin Architect
 PORTLAND, ME
 207-615-6421
 kevin@kma.me
 www.kma.me

23 Ocean
 Portland, ME

FINAL SET

Second Floor Plan
 S-20-0017
 A-1.3