




4 : Roof Plan : 1/8 in = 1 ft

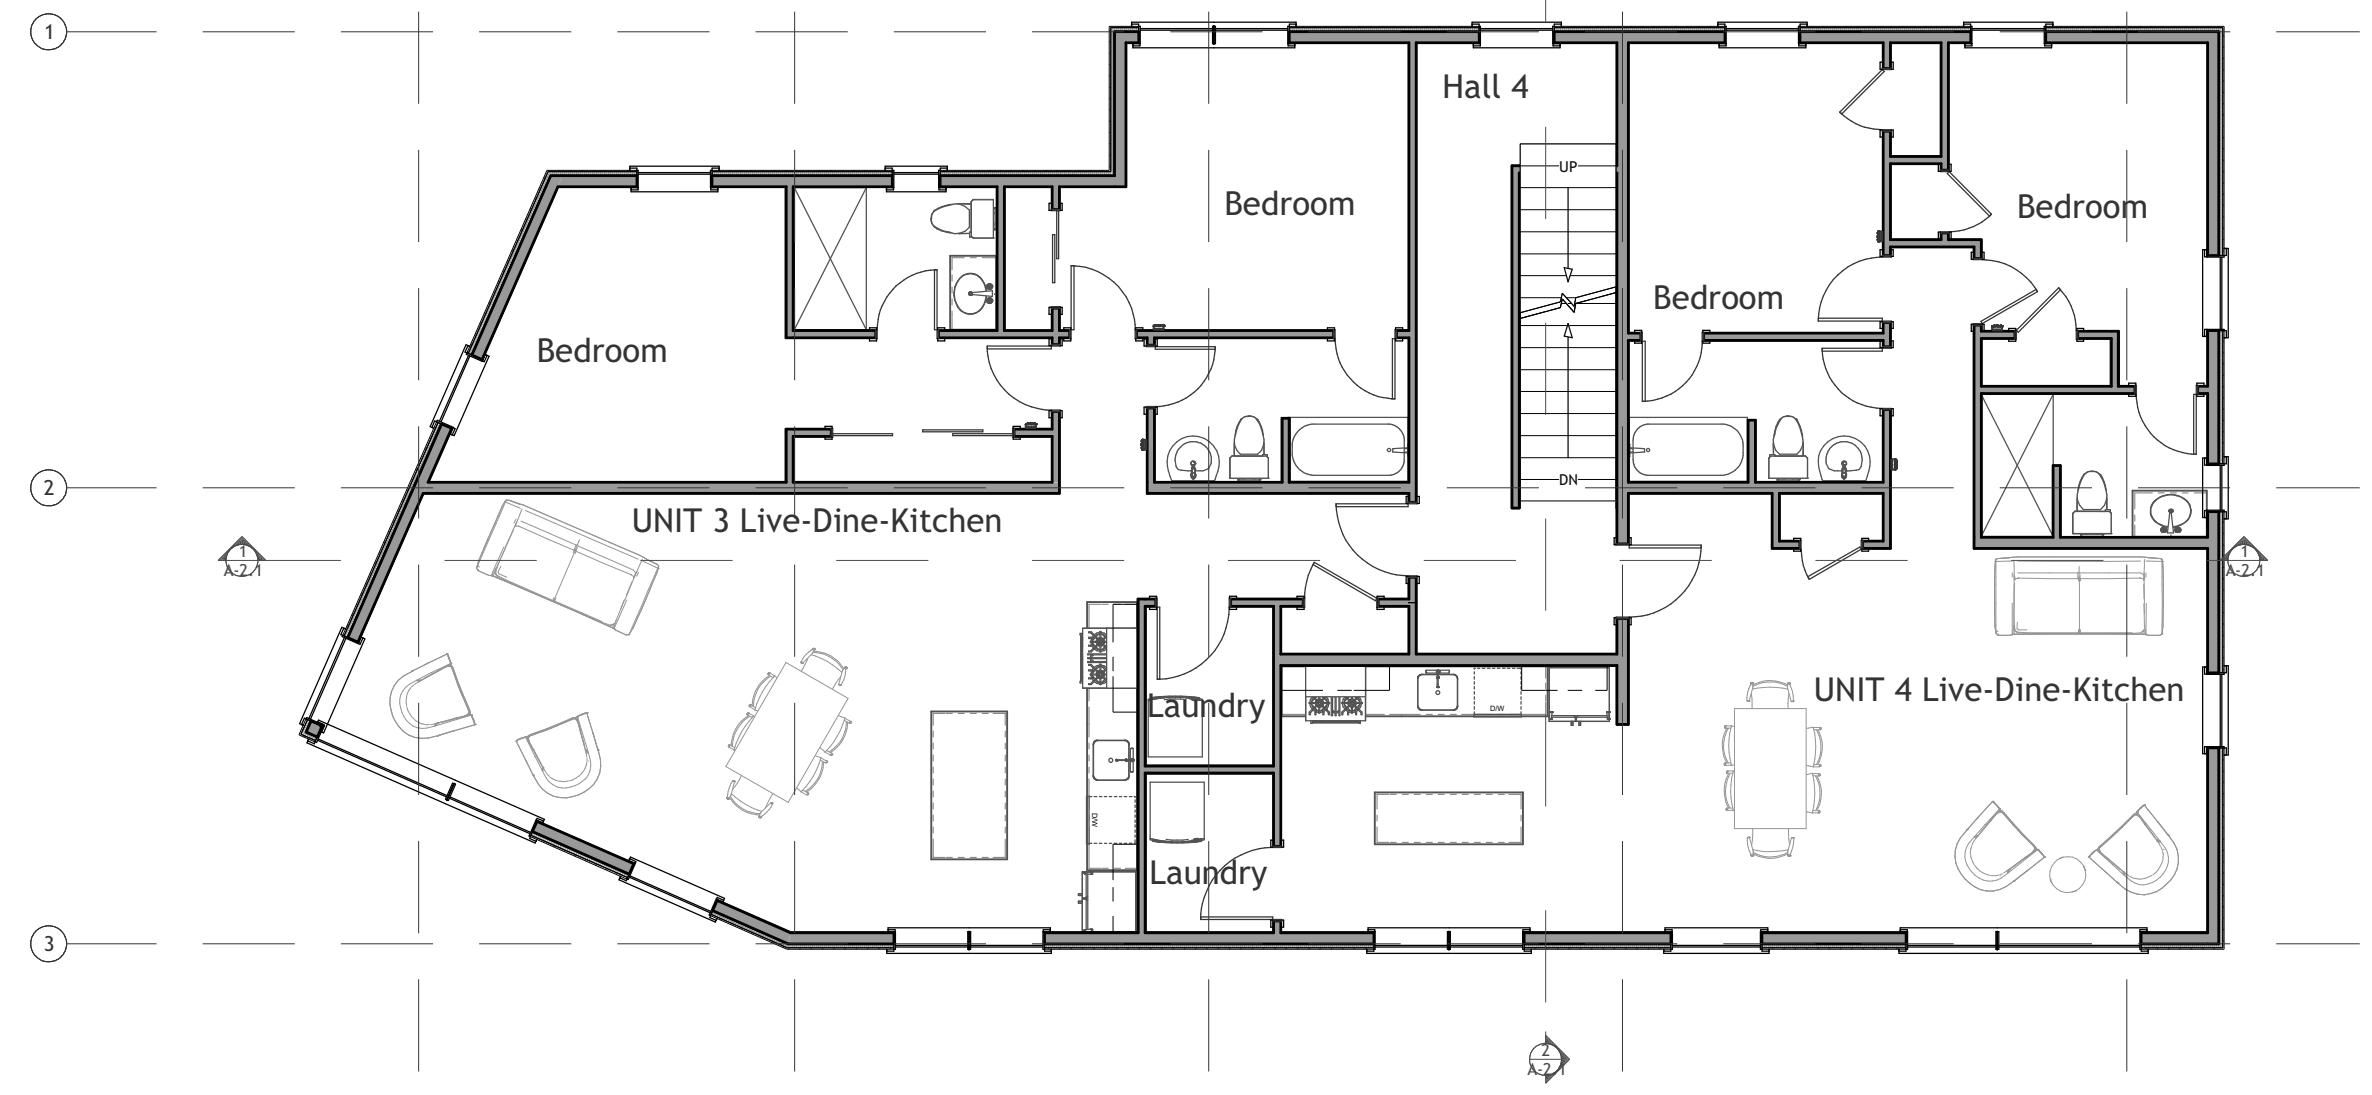


3 : Third Floor Plan : 1/8 in = 1 ft

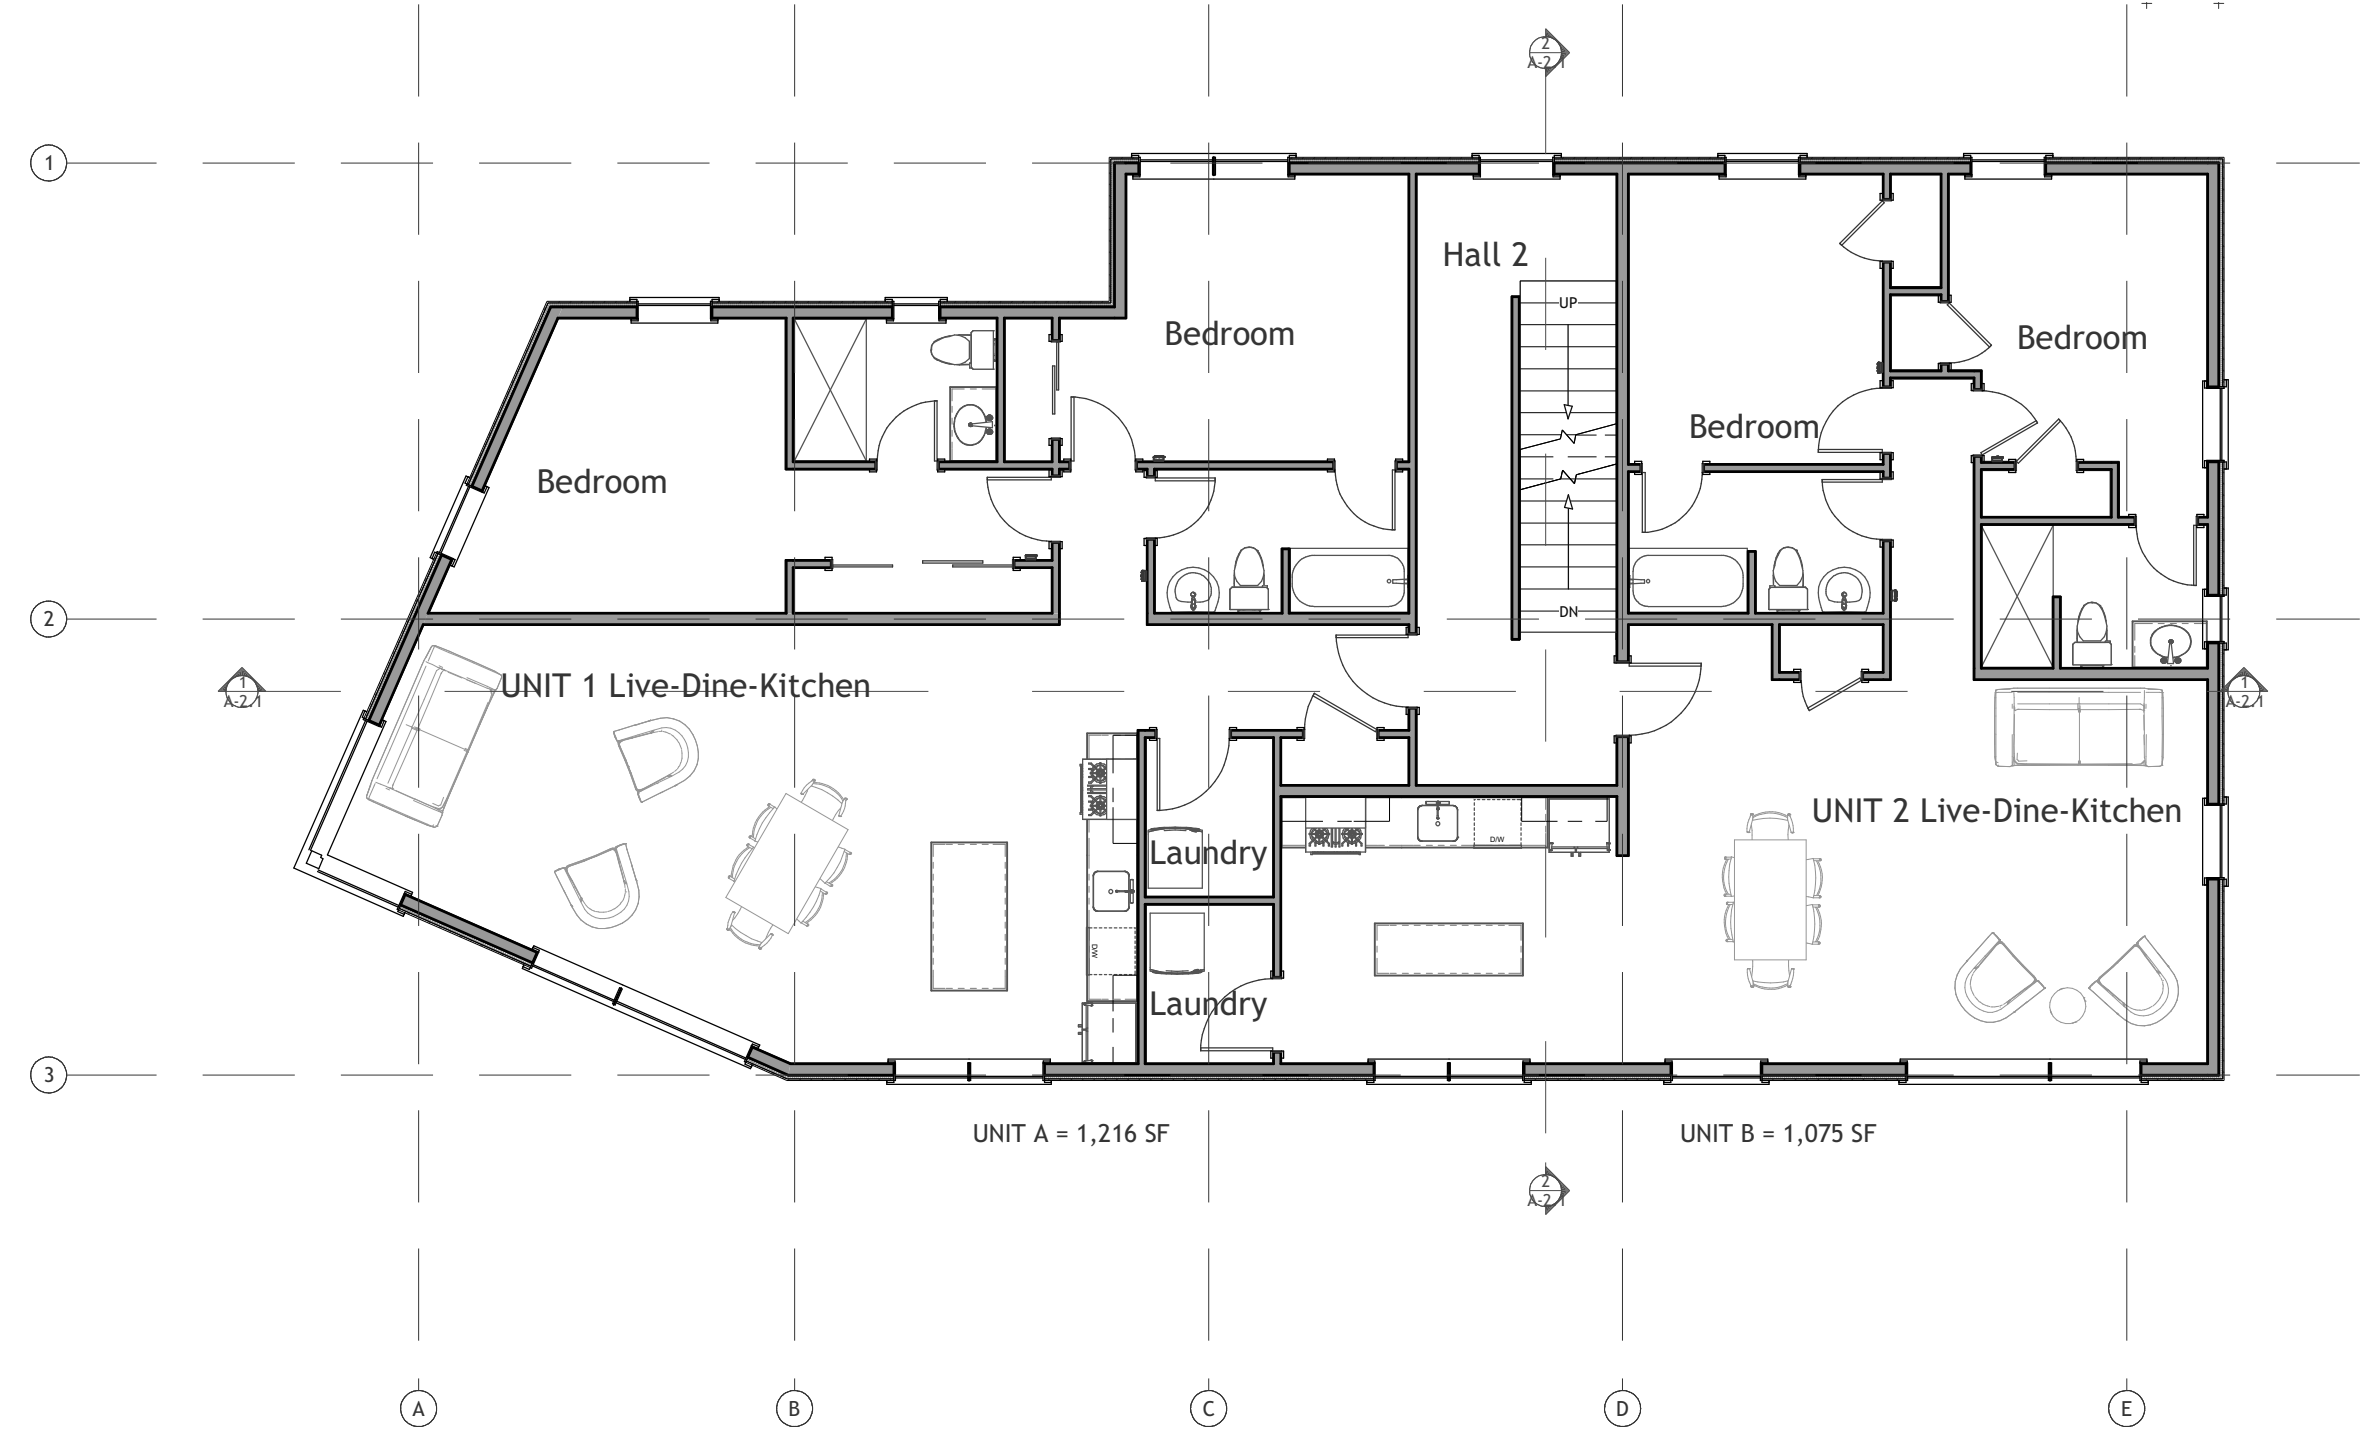


2 : Second Floor Plan : 1/8 in = 1 ft

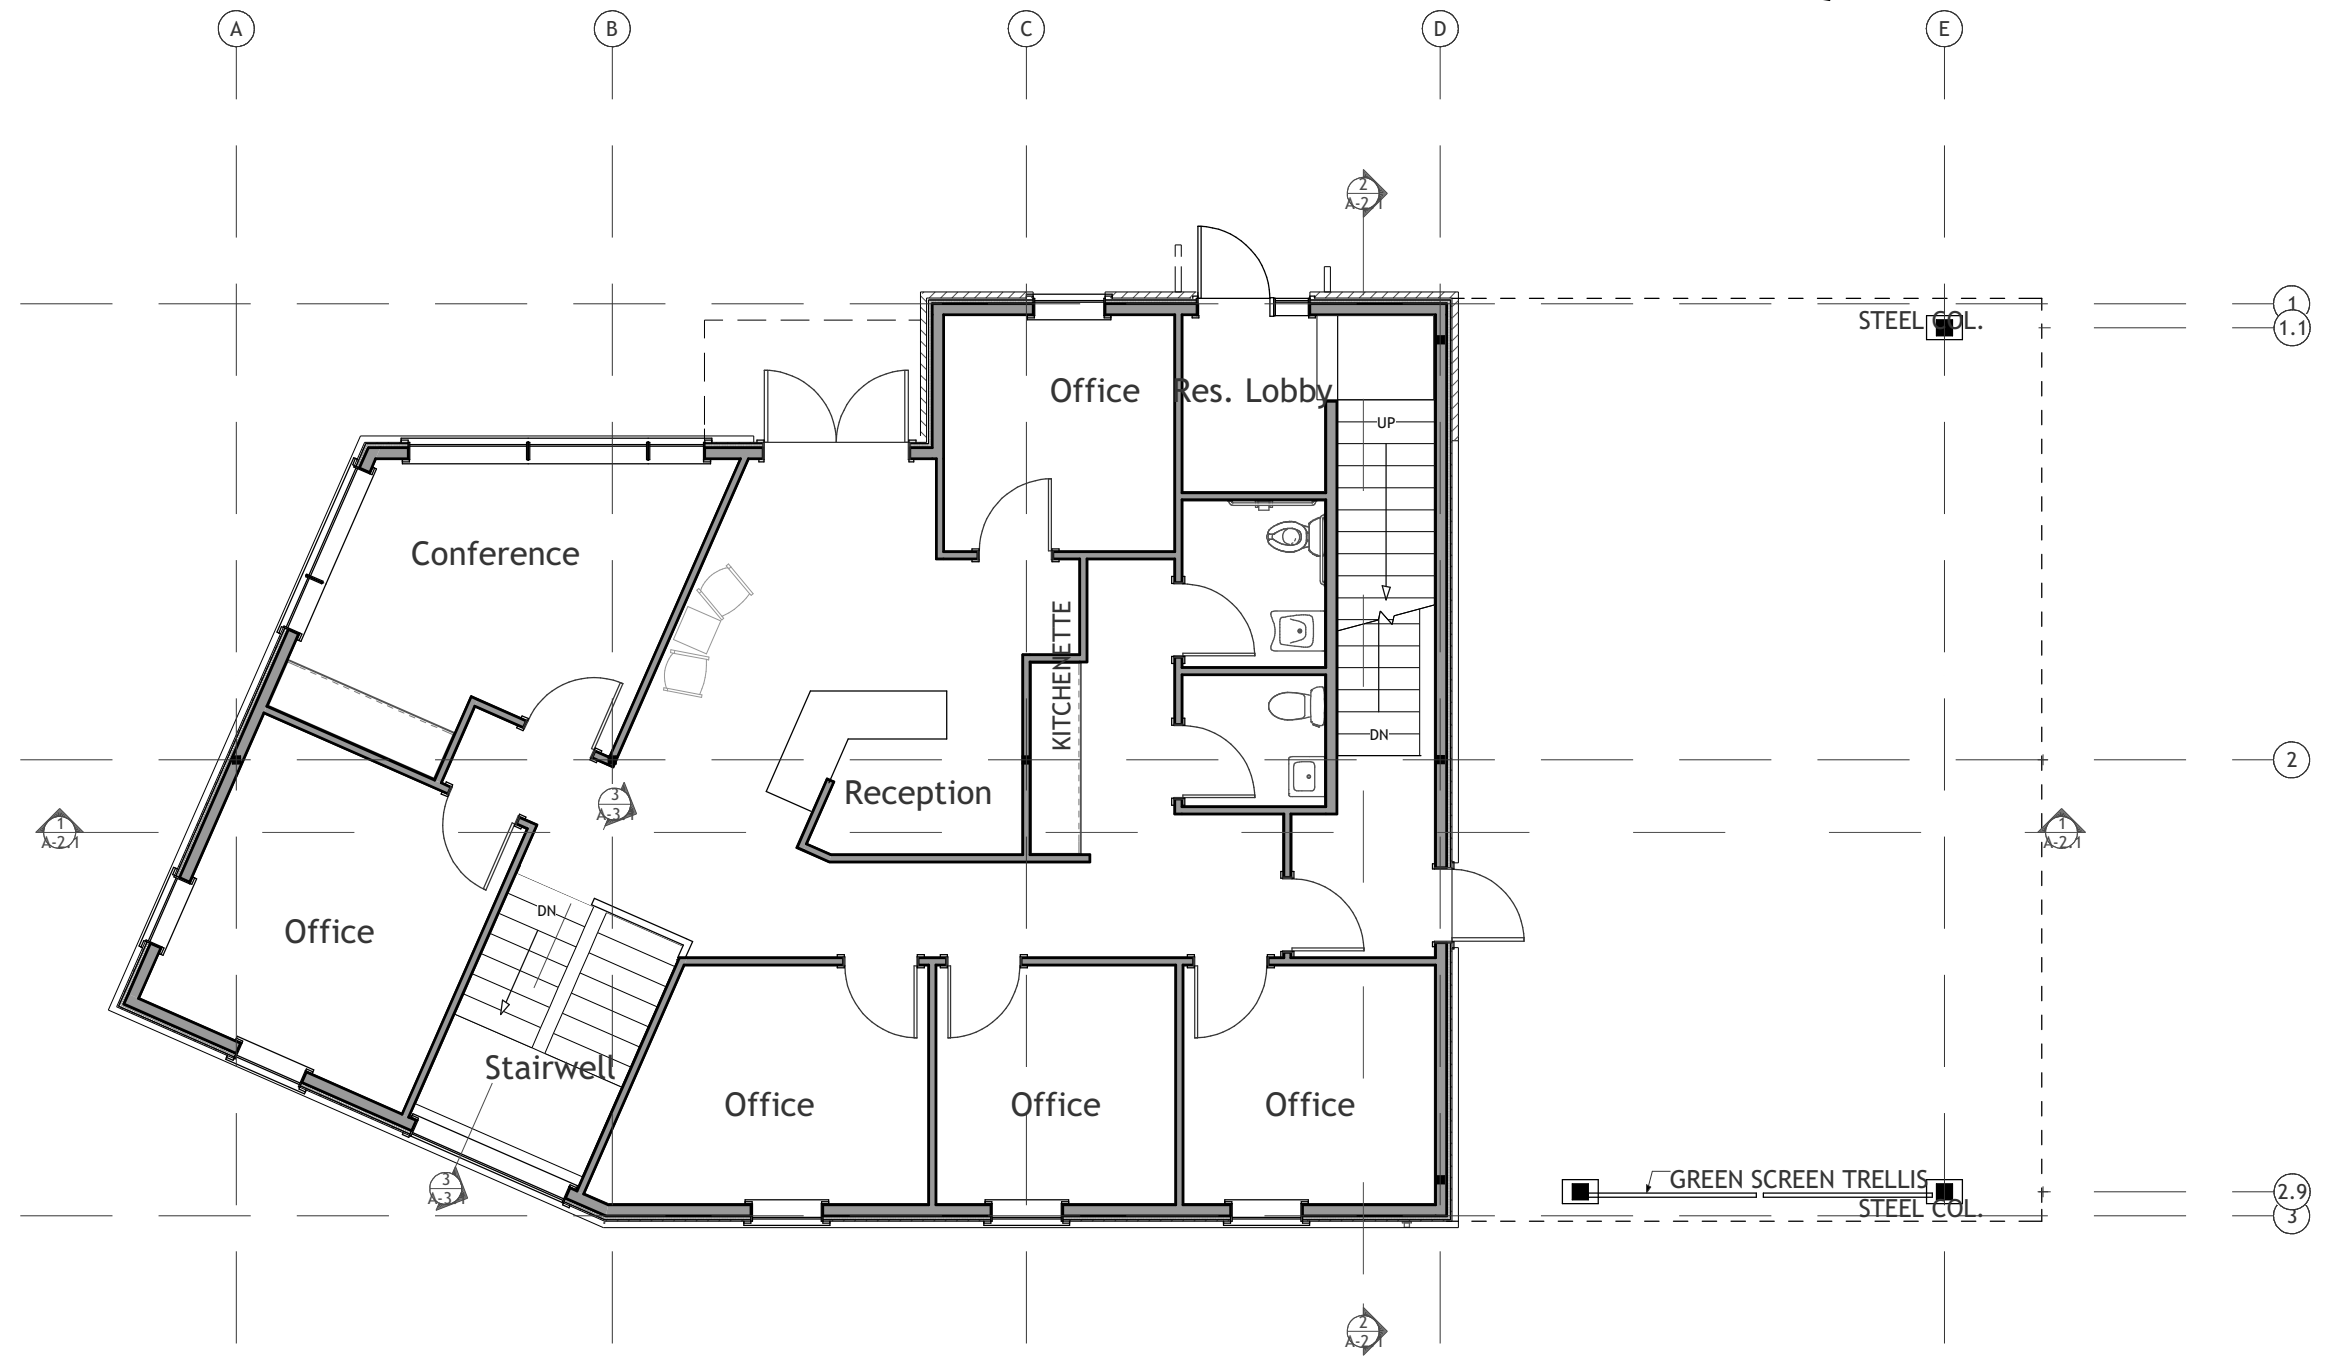

1 : First Floor Plan : 1/8 in = 1 ft

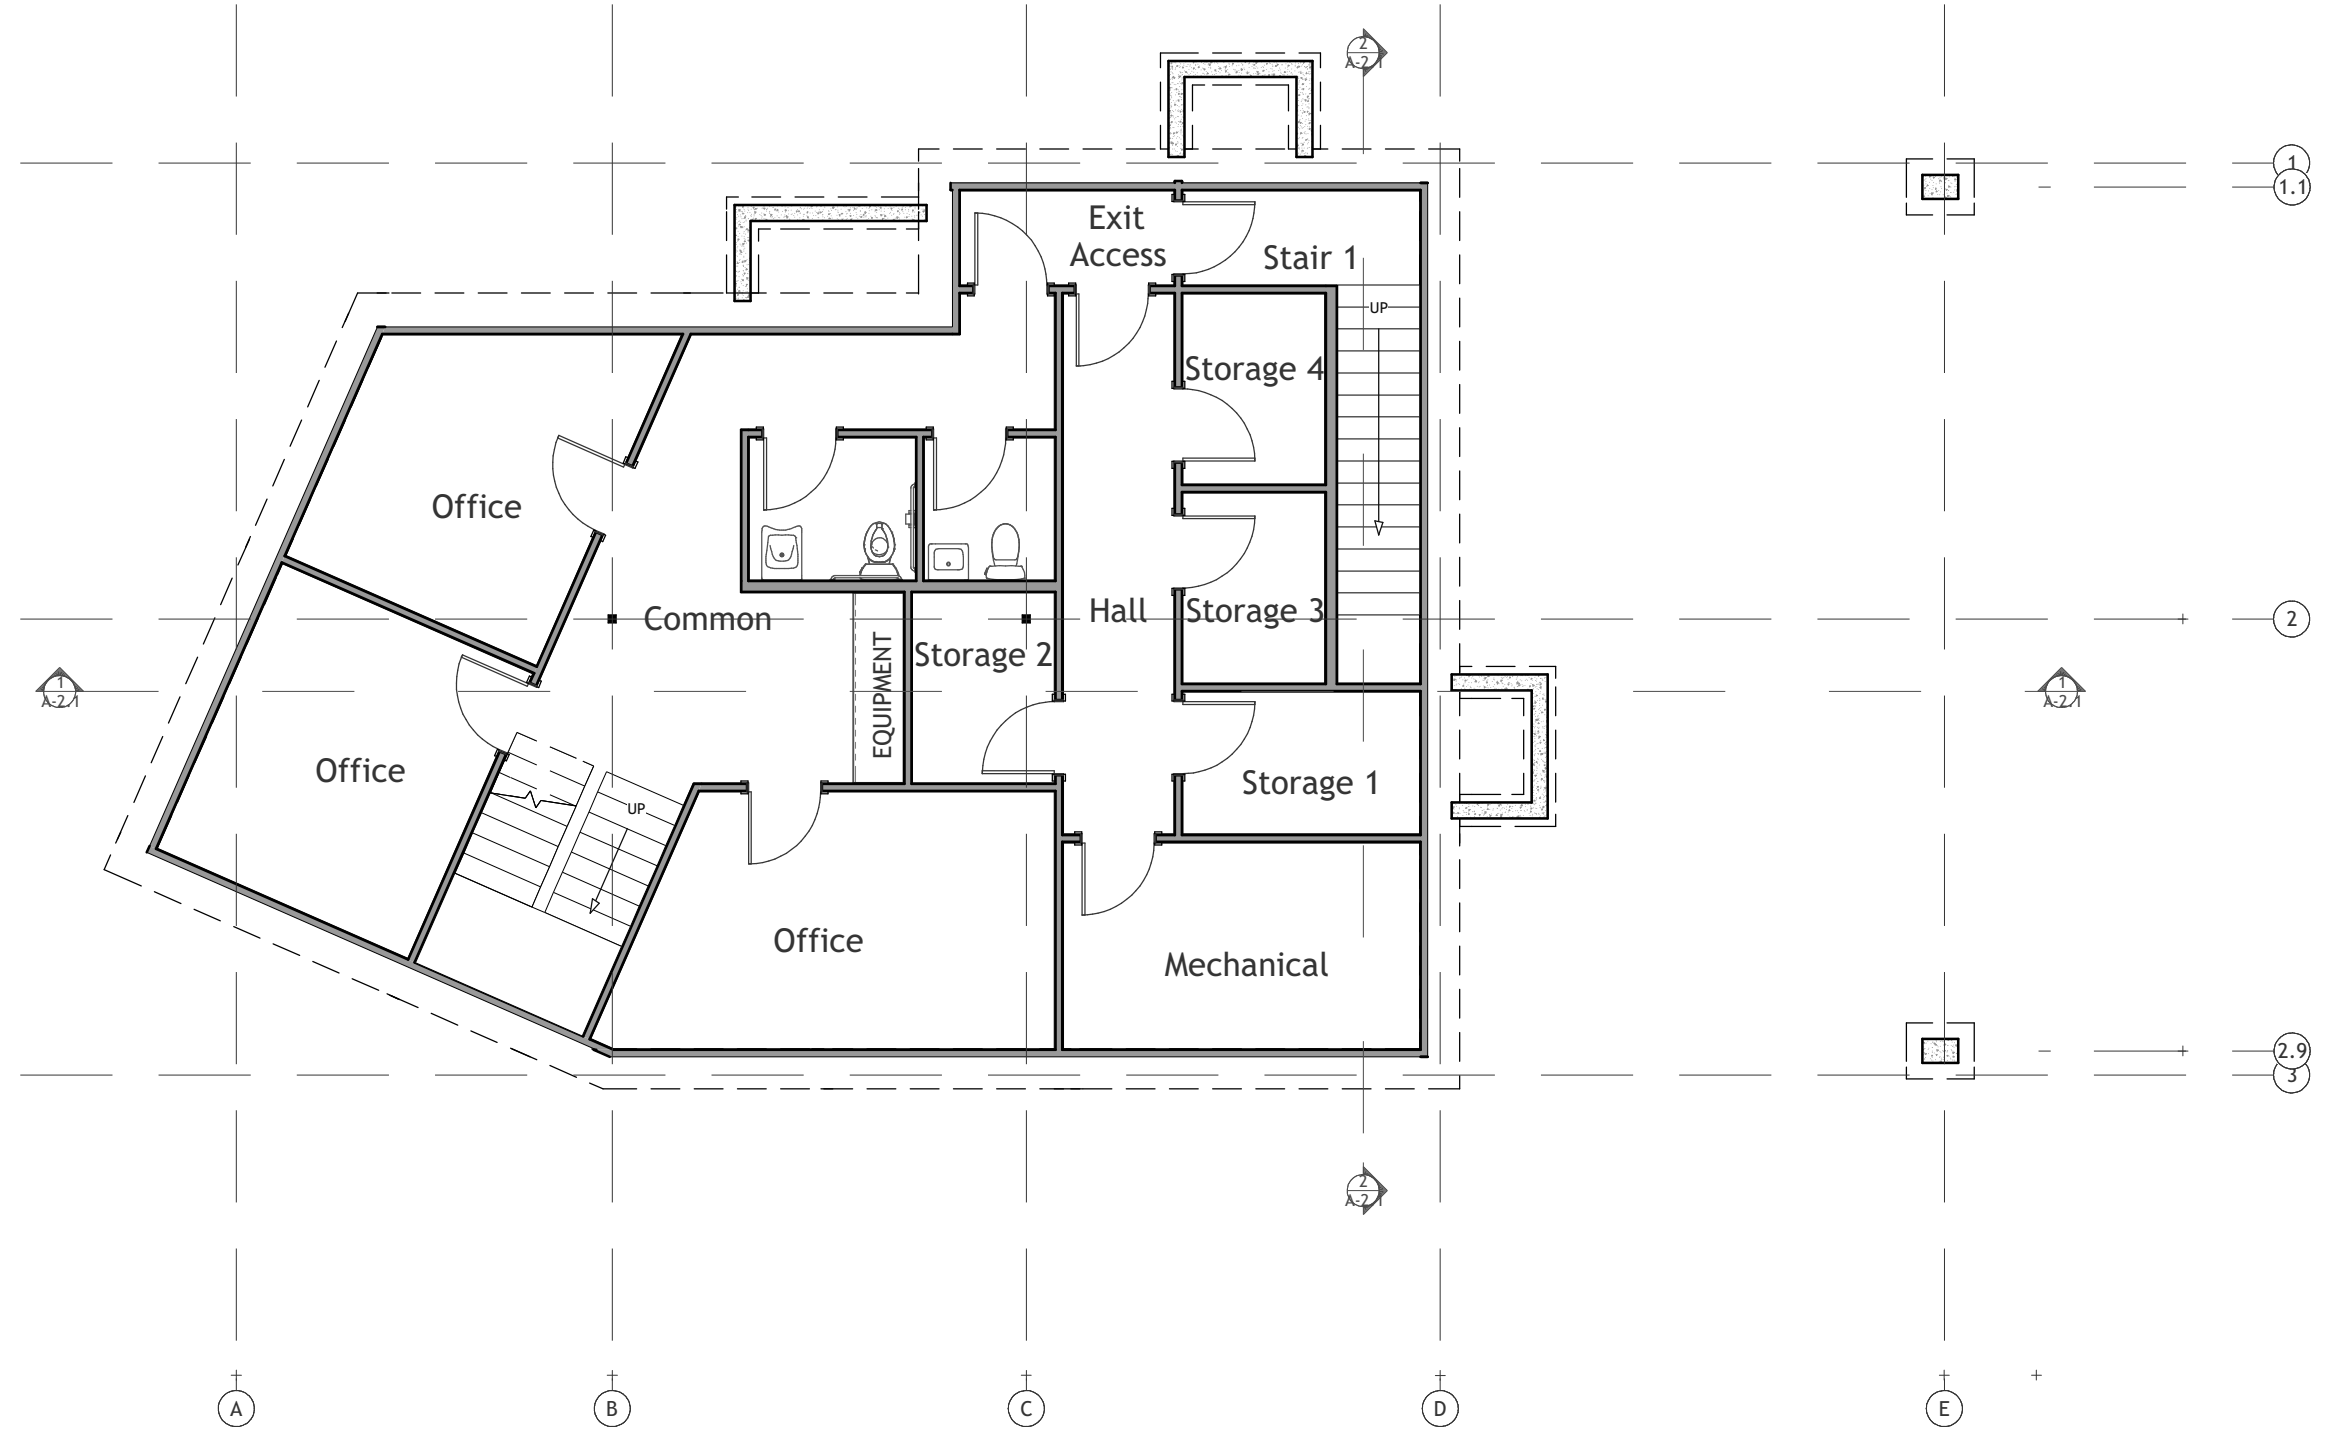

0 : Basement Plan : 1/8 in = 1 ft

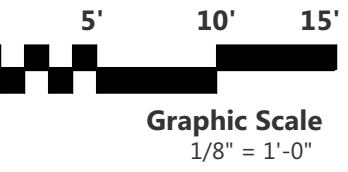

Kevin Moquin Architect
Portland, ME
Info@km-a.me
(207)-615-6421
Revisions:

23 Ocean
Portland, ME

FLOOR PLANS