

Project Name:

23 Ocean Ave Portland, Maine

Owner:
Steven & Roberta Cope
172 Concord Street
Portland, Maine 04103

Consultants:

Architect
Kevin Moquin, Architect
Hammond Street
Portland, Maine 04104
207.615-6421



Landscape Architects
Carroll Associates
217 Commercial St.
Portland, ME 04101
207.772.1552



Civil Engineer
Ransom Consulting
400 Commercial St.
Portland, ME 04101
207.772.2891



Drawing Set:

No.	Date	Revision


Drawing Set:

FOR PERMITTING

Drawn:
PAB

Checked:
PC

Approved:

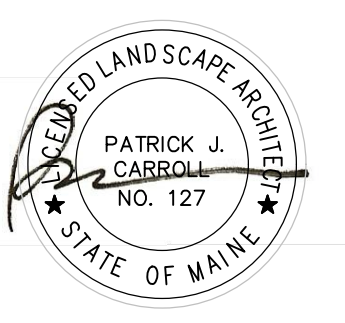

Drawing Title:

LANDSCAPE DETAILS

Job Number:


File:

Date: 6-6-16 Scale: As Shown

Drawing Number:

L-5.1


© 2016 CARROLL ASSOCIATES

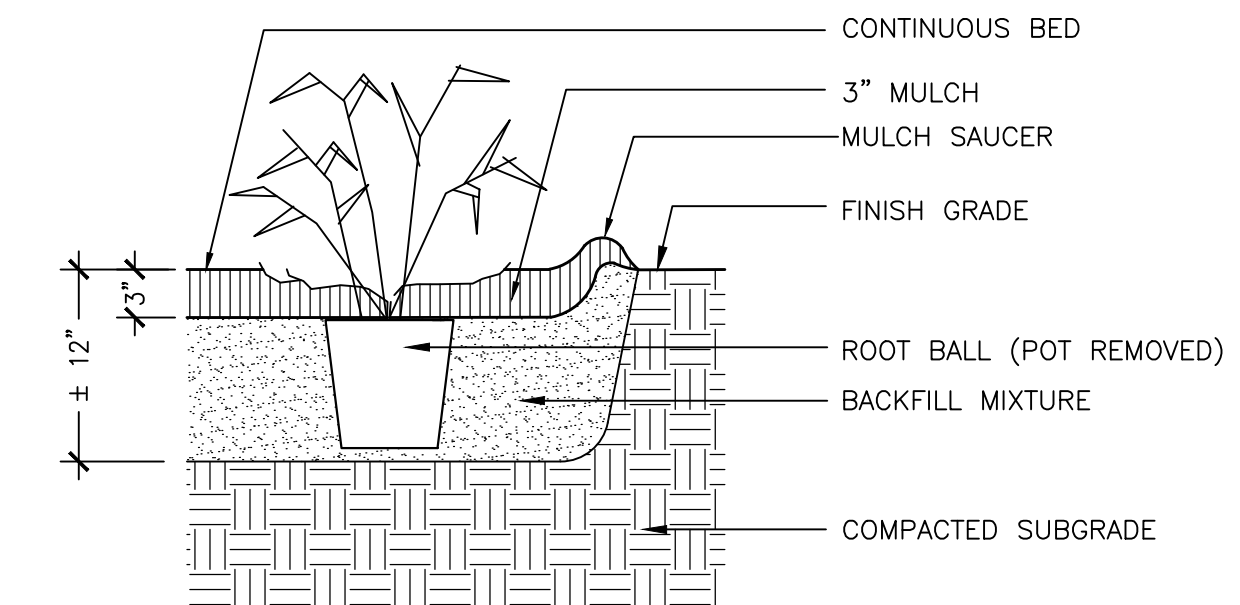


NOTE:

1. PLANT GRASS OR PERENNIALS IN STAGGERED ROWS


3 ORNAMENTAL GRASS / PERENNIAL PLANTING
SCALE: 1/4"=1'-0"

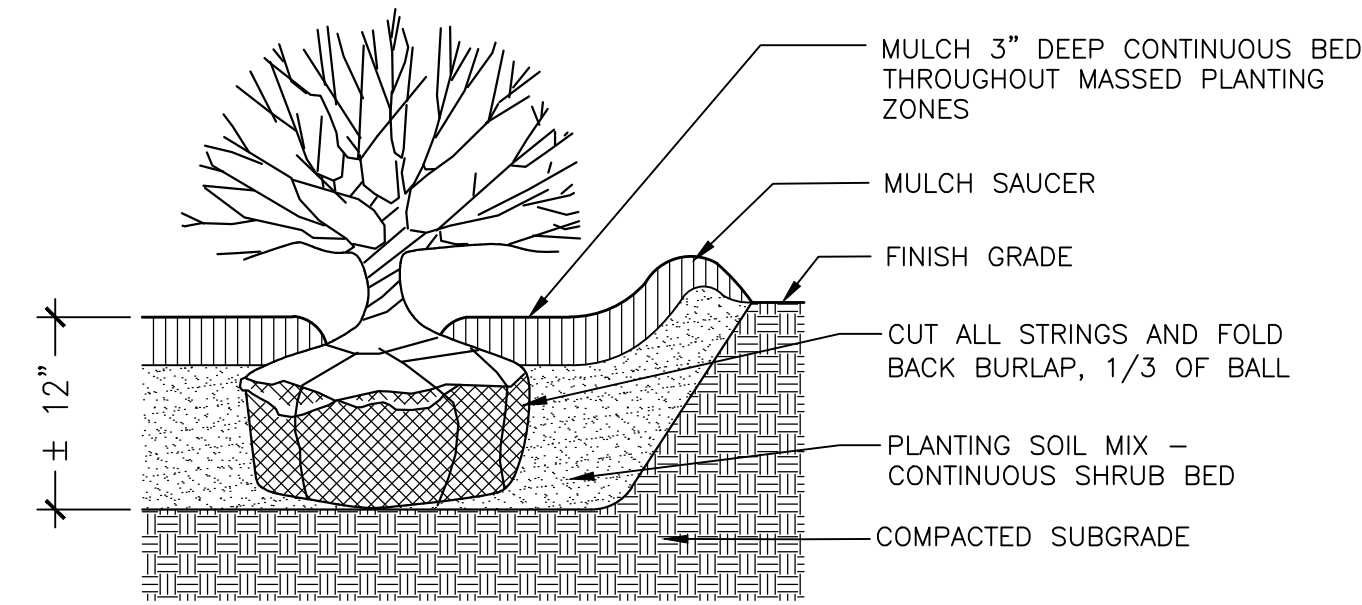


2 SHRUB PLANTING
SCALE: 3/4"=1'-0"

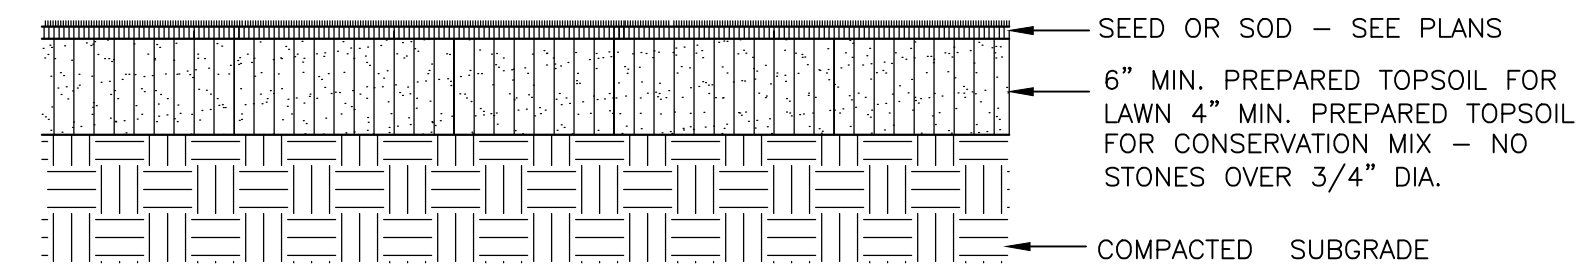


1 SEEDED OR SODDED LAWN
SCALE: 1/4"=1'-0"

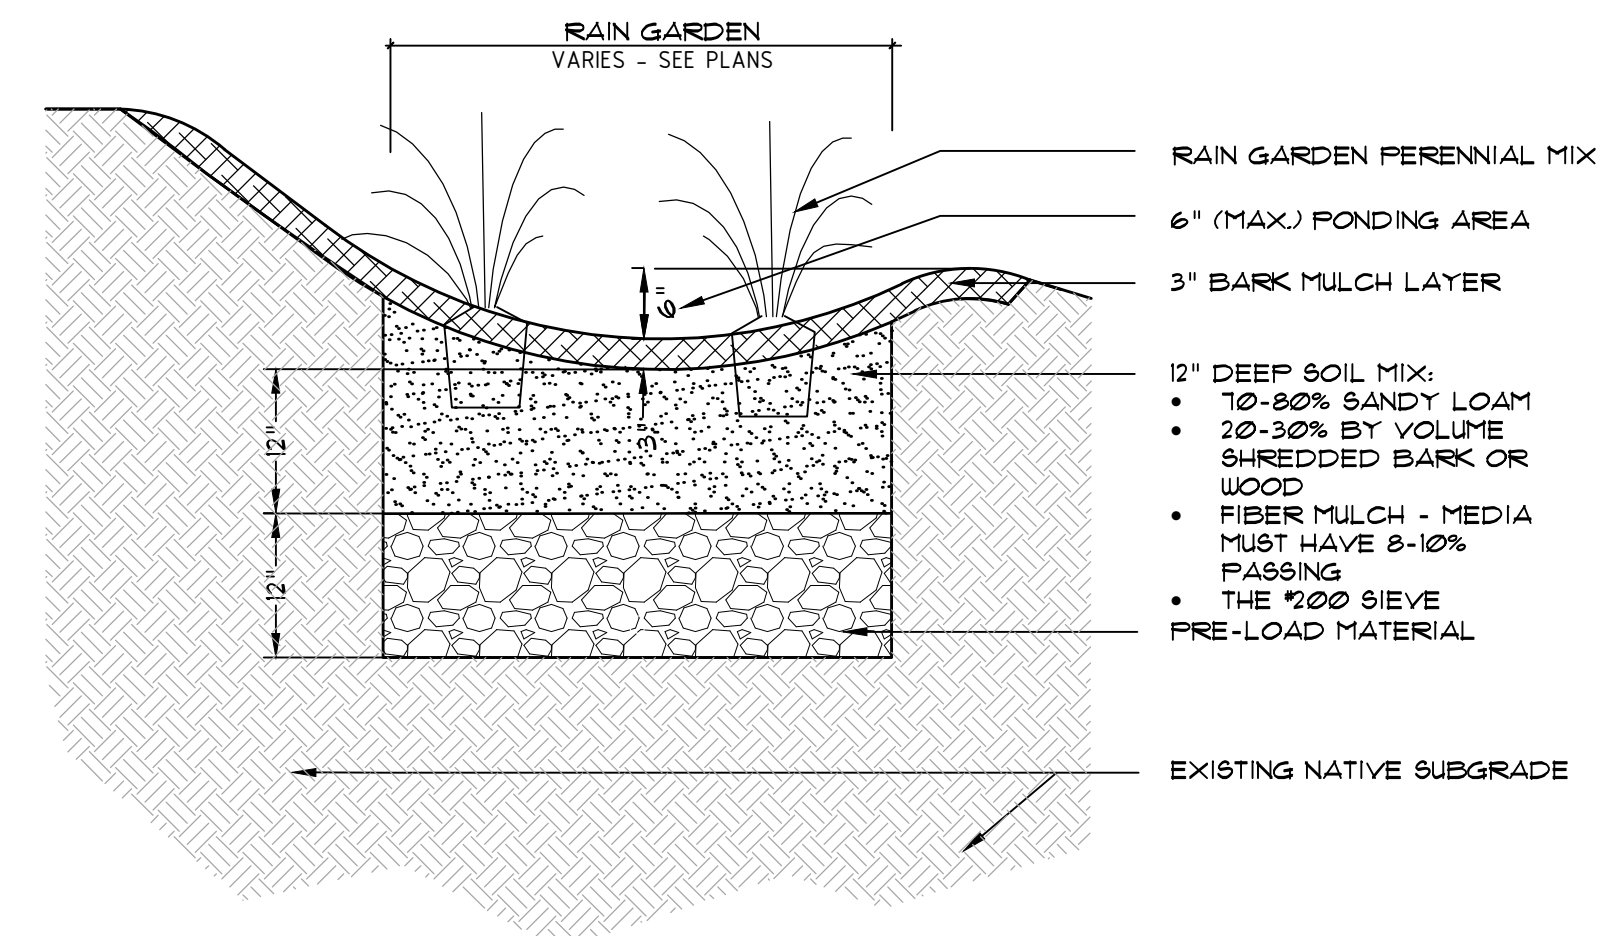


6 ORNAMENTAL RAIN GARDEN
SCALE: 3/4"=1'-0"

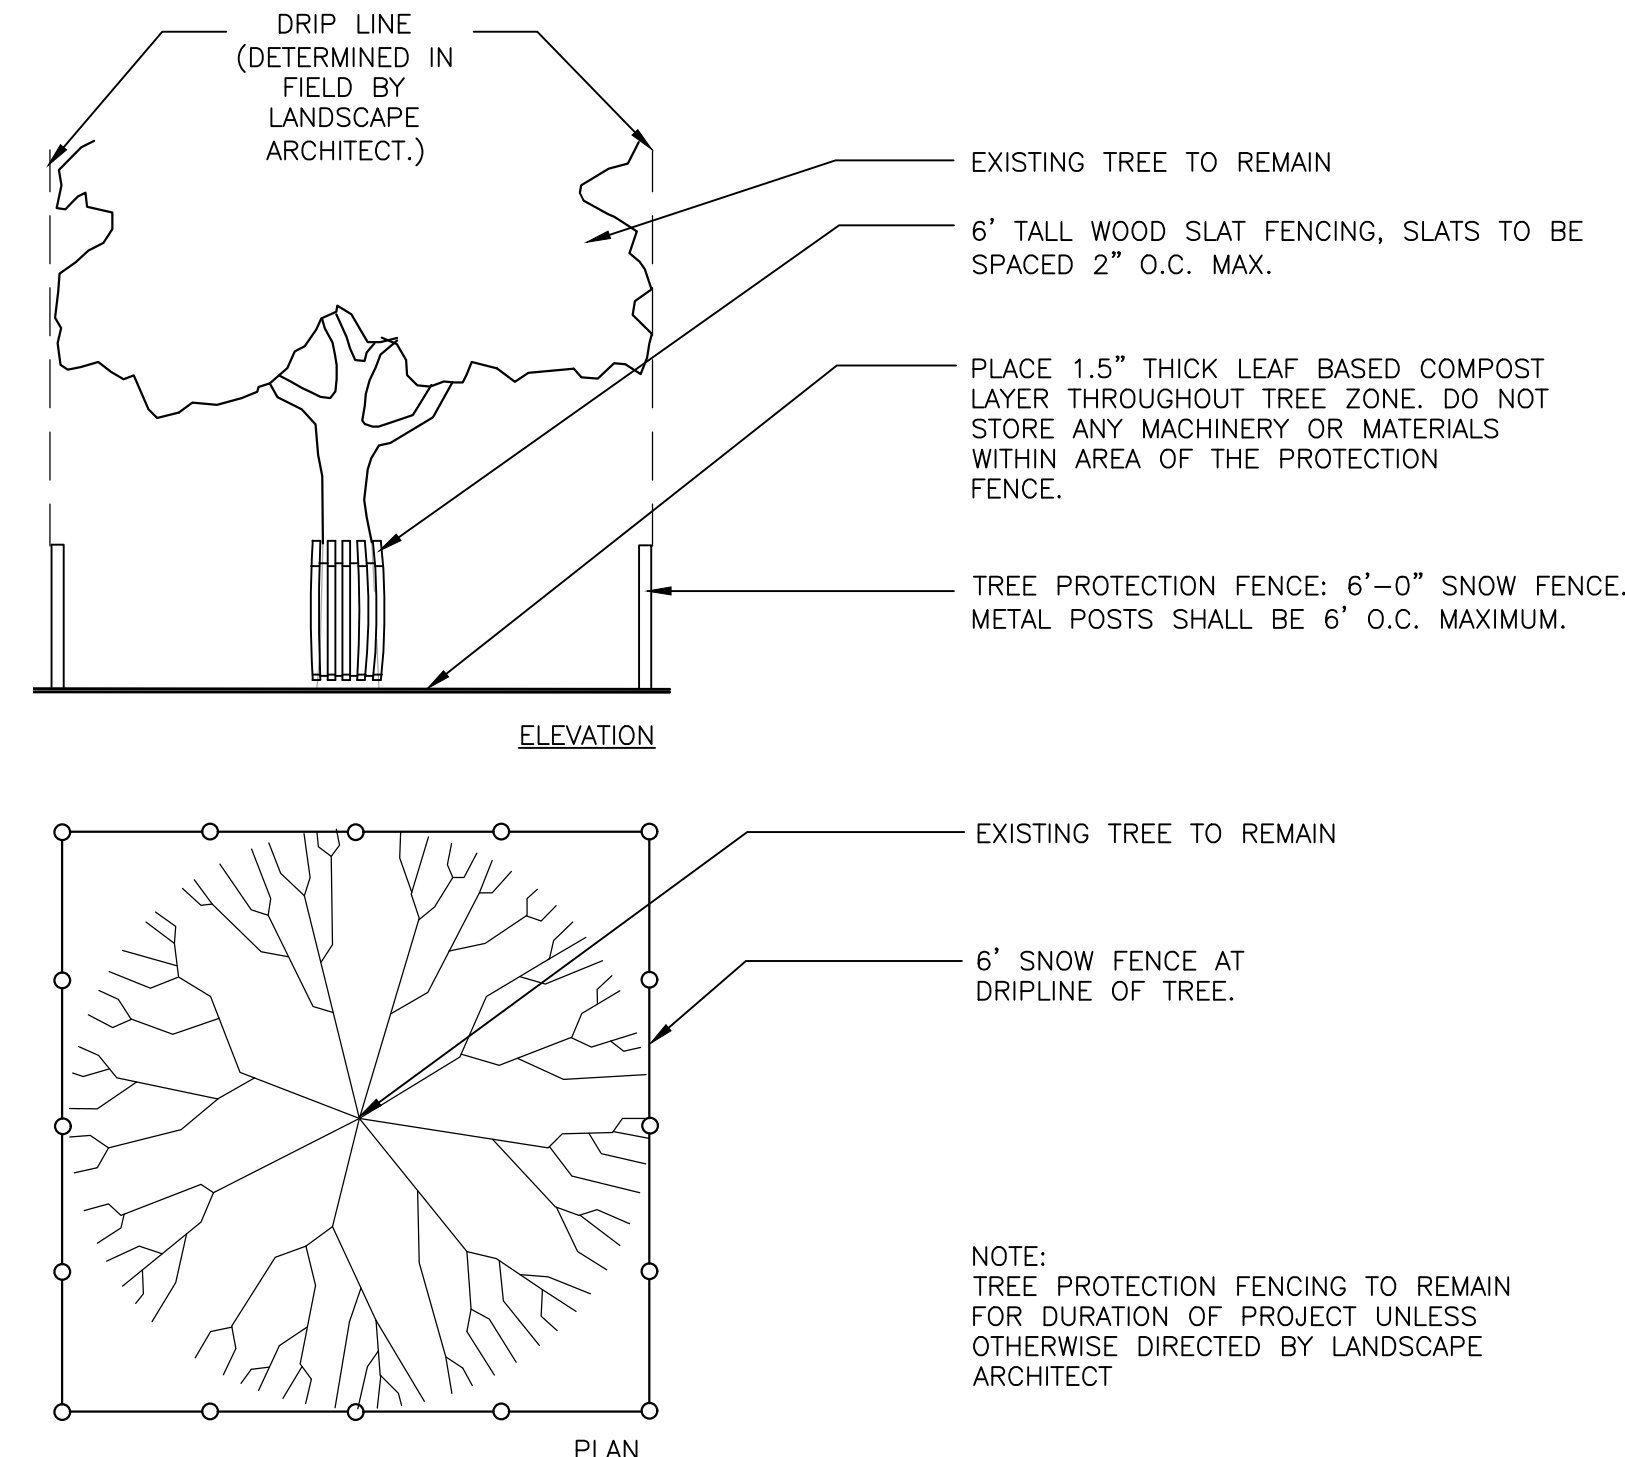

5 TREE PROTECTION
SCALE: 1/4"=1'-0"

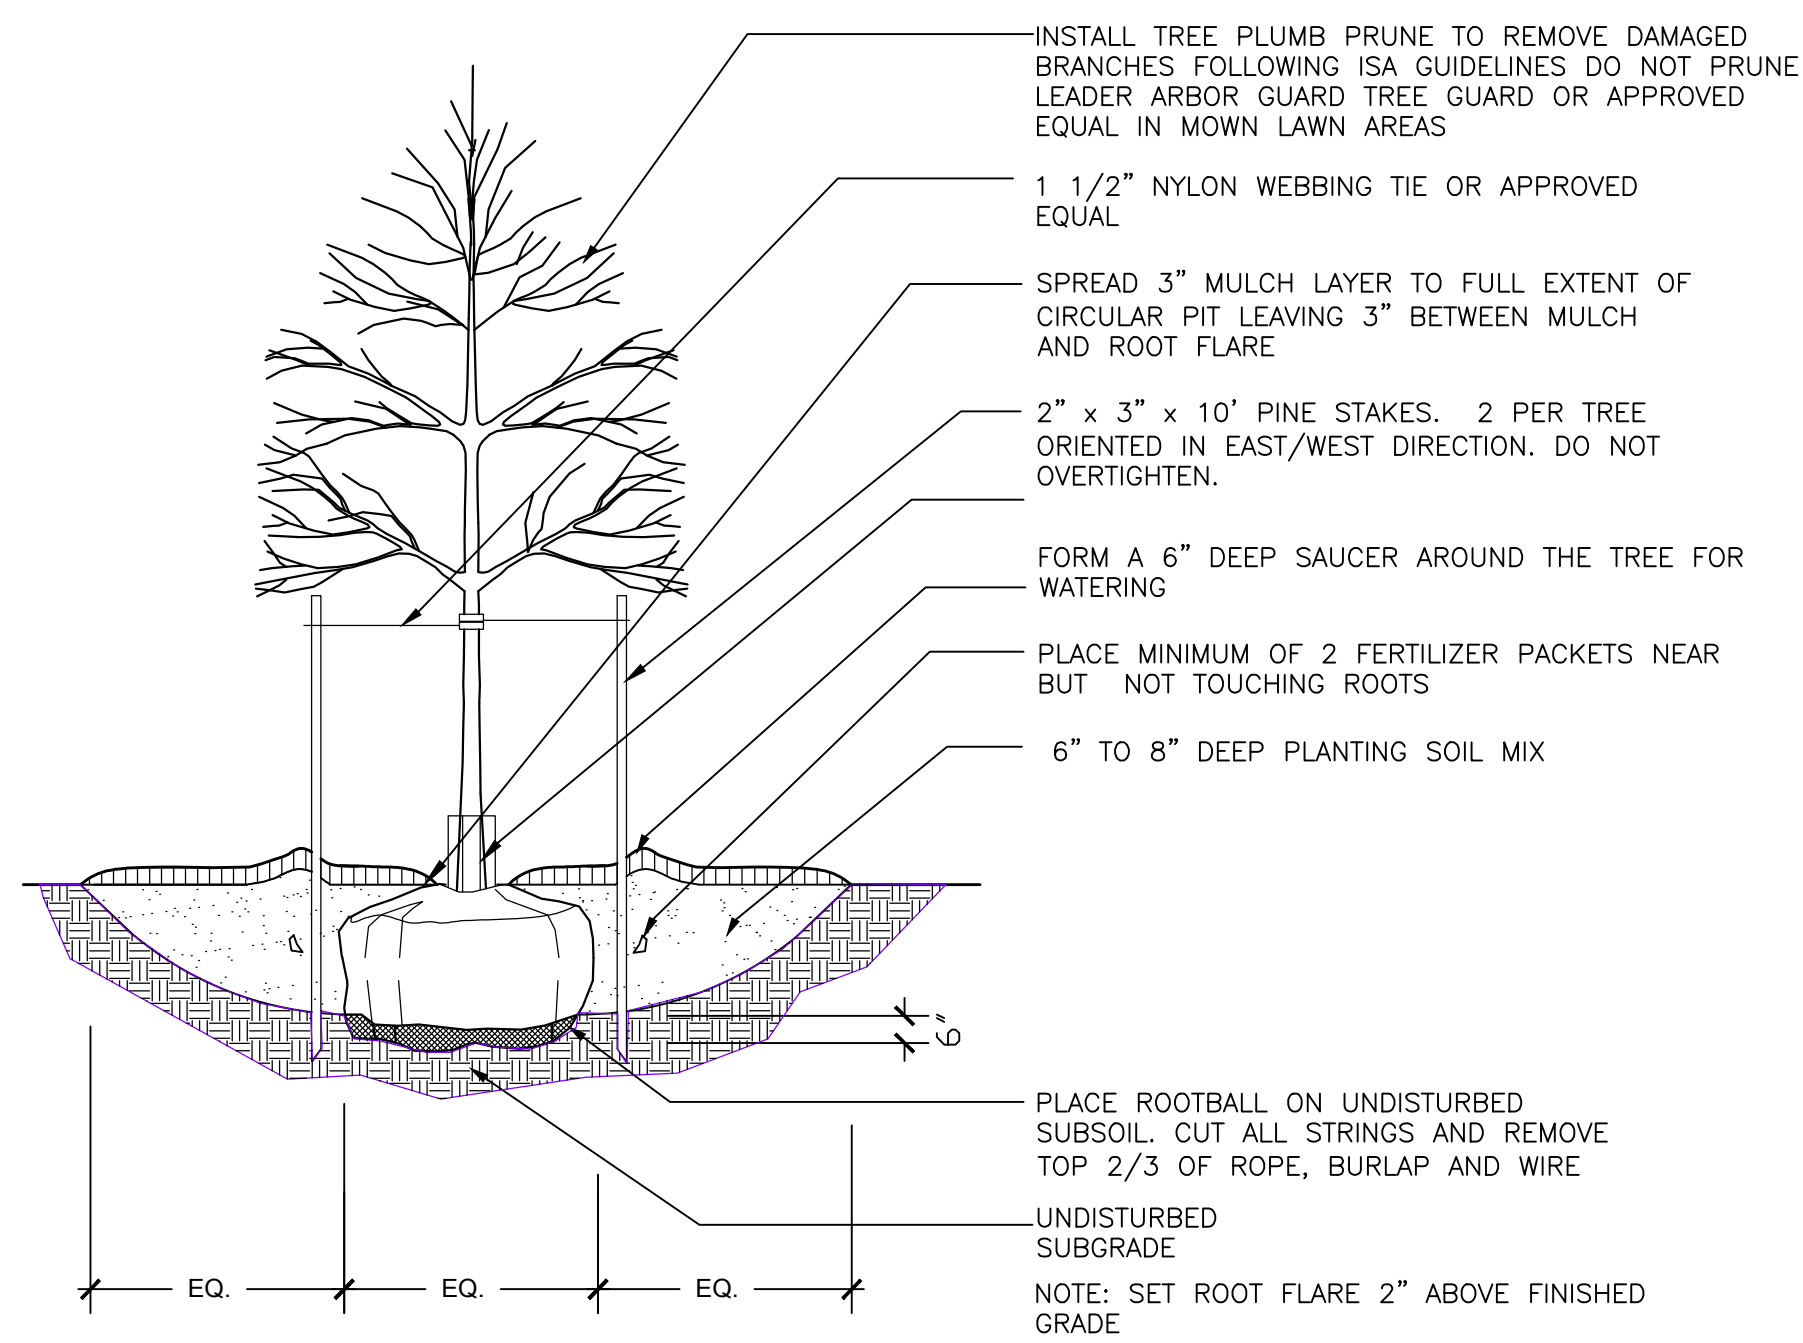

4 TREE IN LAWN OR ESPLANADE
SCALE: 1/4"=1'-0"

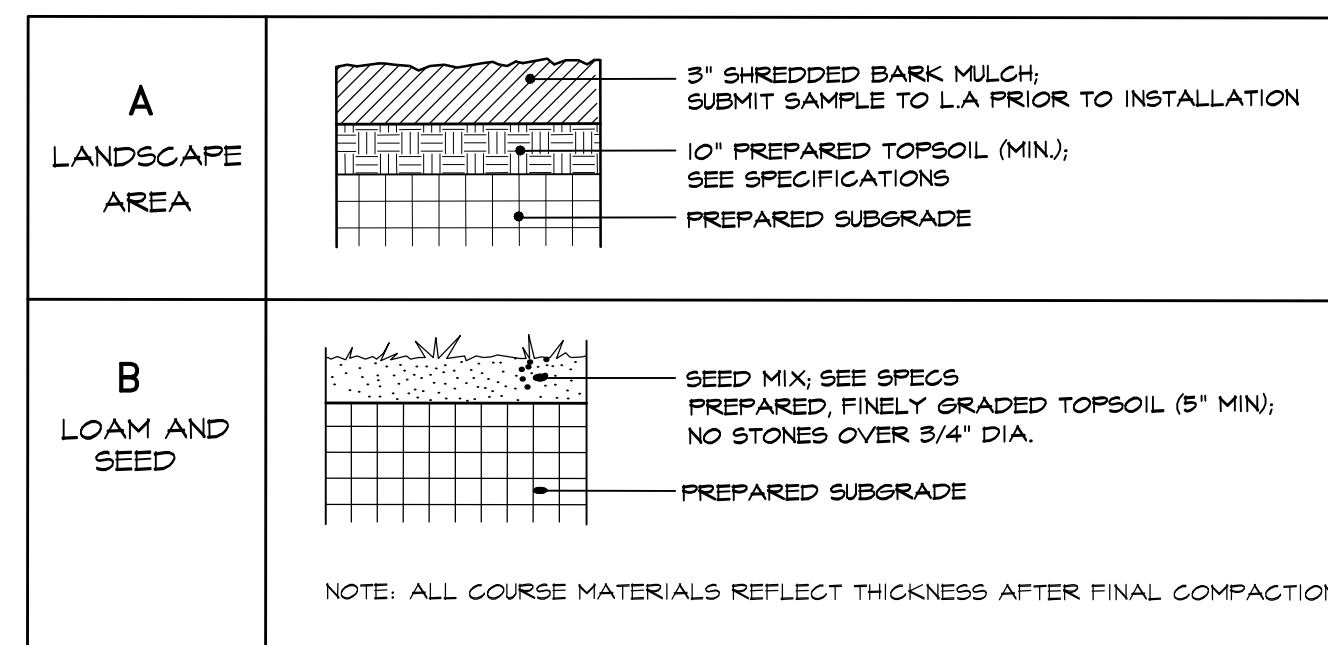

7 LANDSCAPE SURFACES
SCALE: 1/4"=1'-0"

NOT FOR CONSTRUCTION