


1 : East Elevation : 1/4 in = 1 ft

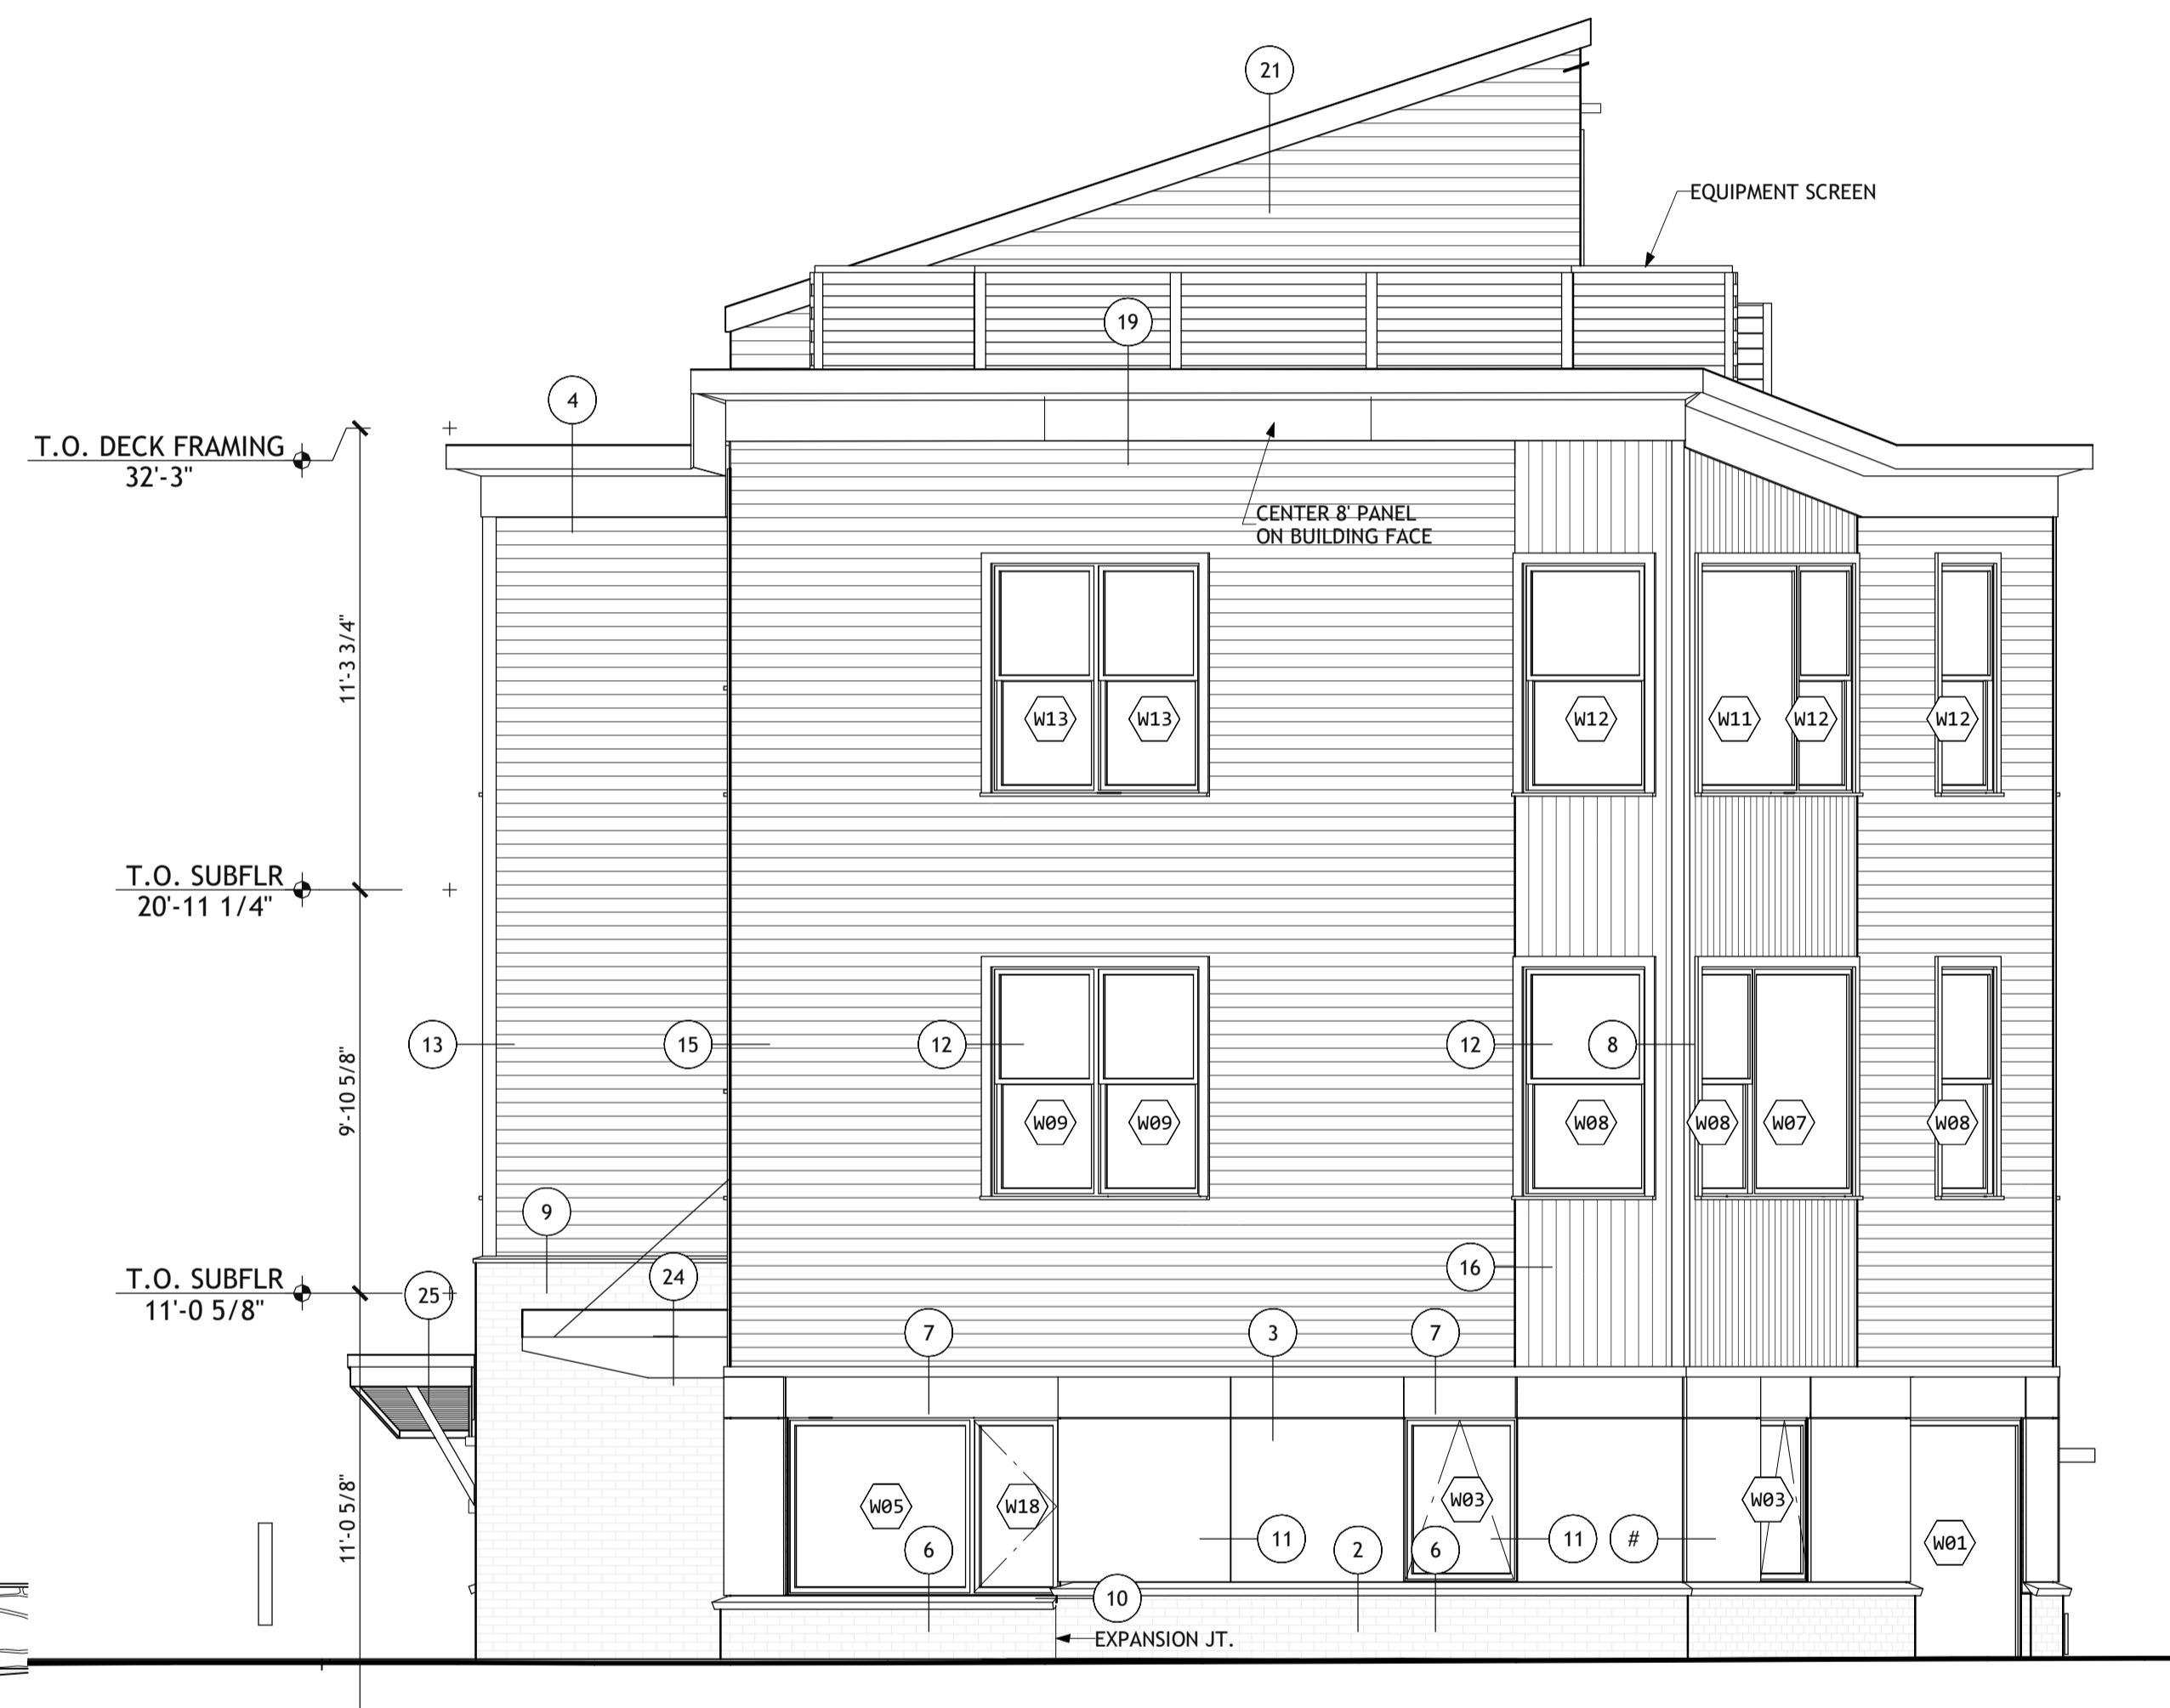

2 : West Elevation : 1/4 in = 1 ft

Kevin Moquin Architect  
 km  
 Portland, ME  
 Info@km-a.me  
 (207)-615-6421  
 Revisions:  
 2/7/17 - mech. equip screen

23 Ocean  
 Portland, ME

PERMIT SET  
 LICENSED ARCHITECT  
 KEVIN J. MOQUIN  
 ARC3016  
 STATE OF MAINE

East & West Elevations

Elevation Detail Key

#	#1 - 16	C	-4.1
	#17 - 24	C	-4.2
	#25 - 31	C	-4.3
	#32 -	C	-4.4

DATE OF APPROVAL 10/25/16  
 PLANNER Neil Donaldson  
 PROJECT NO. 2016-150

CITY OF PORTLAND  
 APPROVED SITE PLAN  
 12/14/2016  
 Subject to Conditions of Approval  
 and Standard Conditions

10 of 17