

# 23 Ocean Ave

Off Street Parking Diagram

Legend


OFF STREET PARKING  
6 SPACES

PROPOSED ROUTE  
TO OFF-STREET PARKING  
WALKING DISTANCE +/- 800 FT

23 Ocean Ave





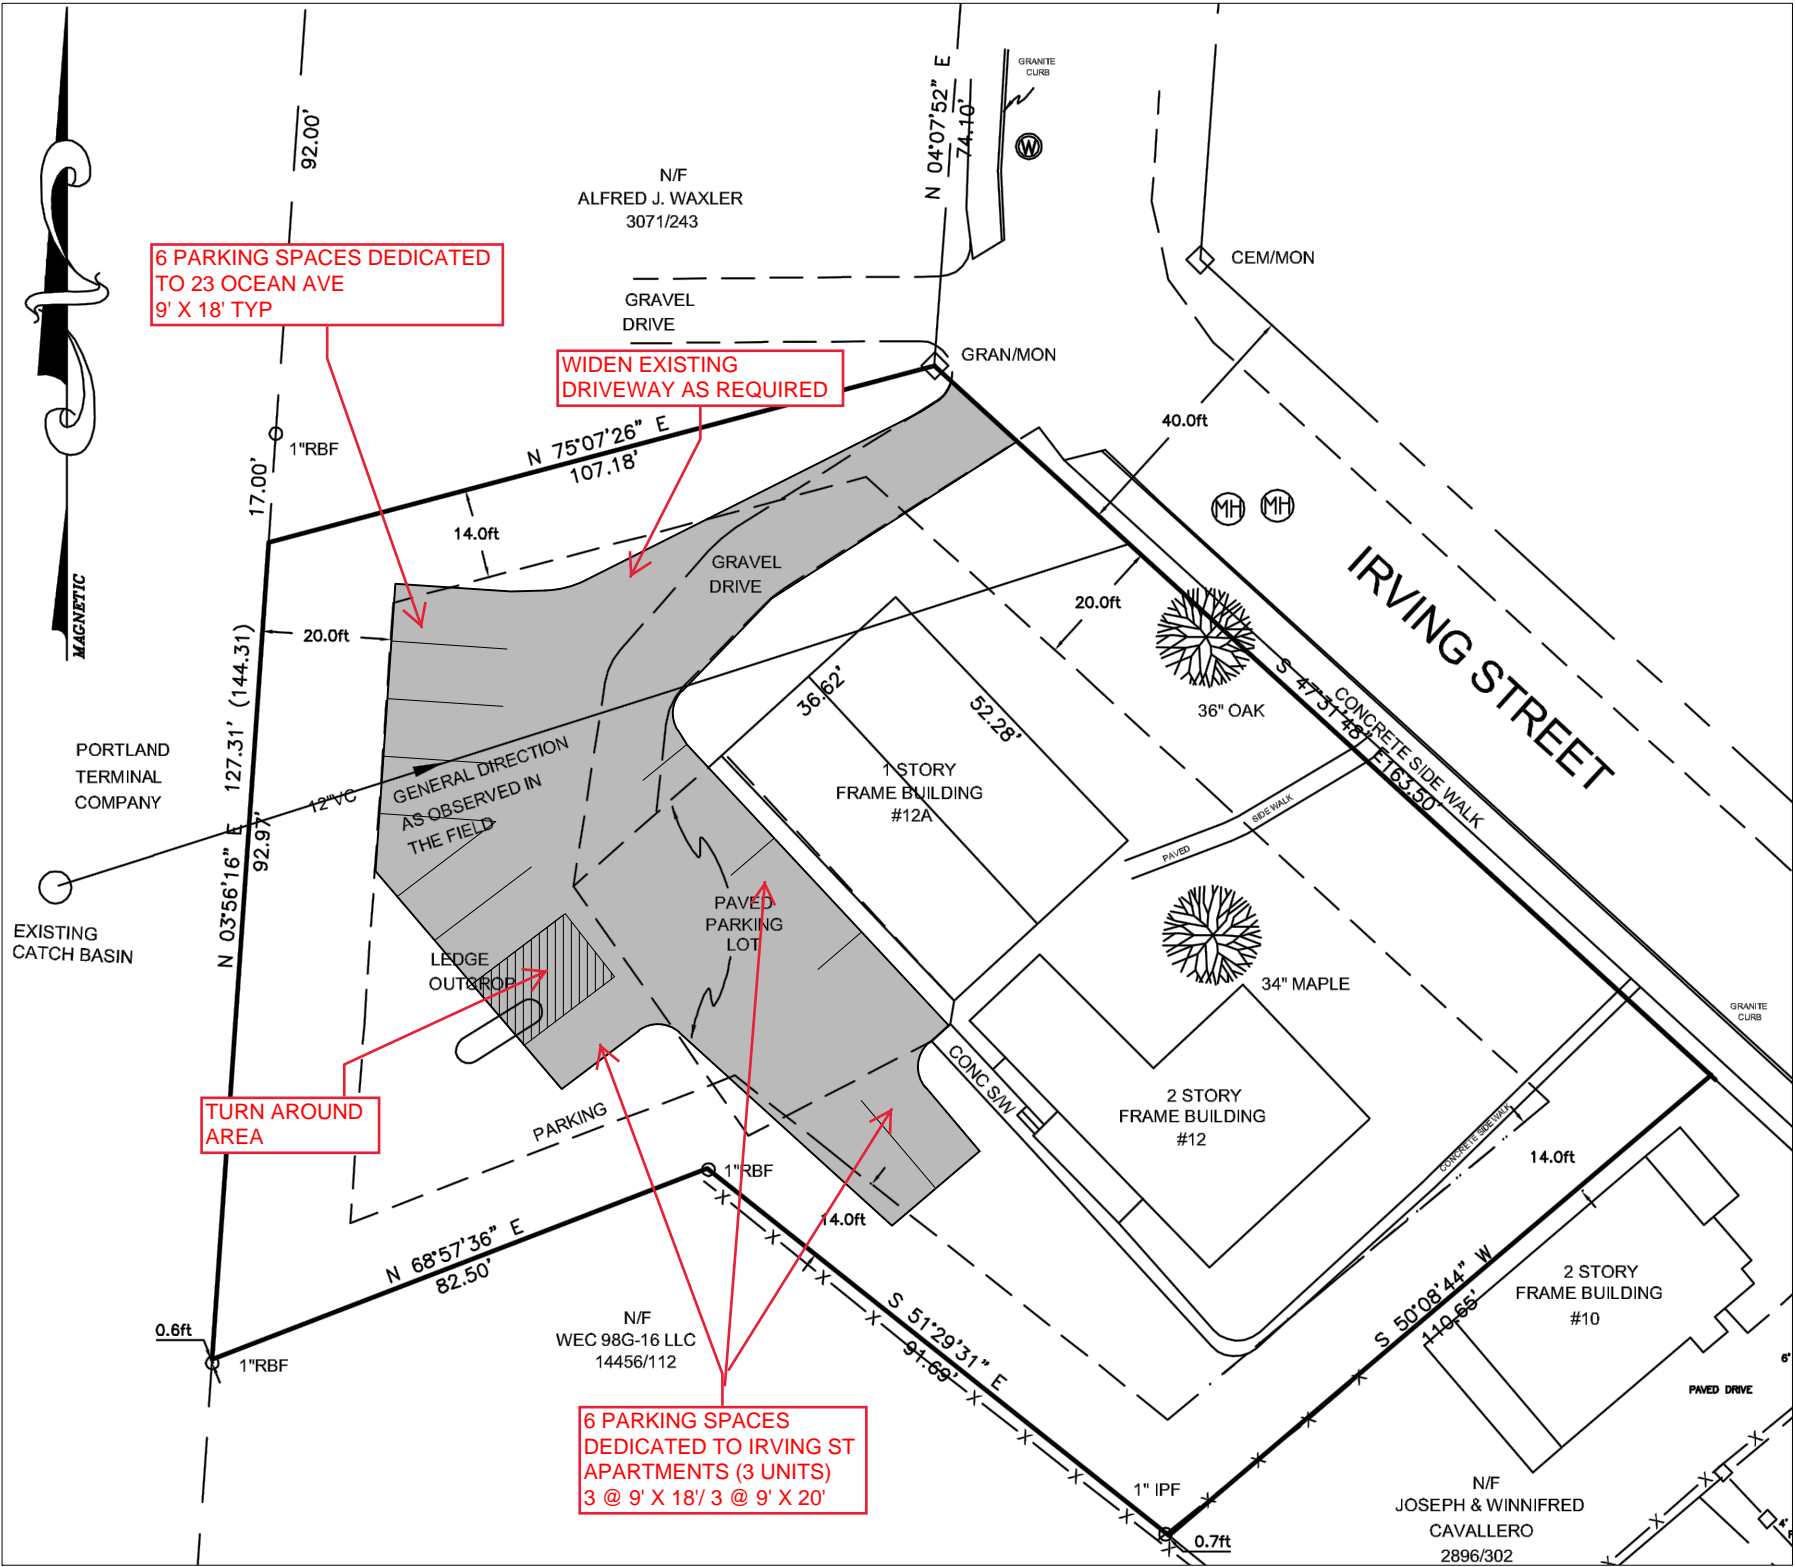

6 PARKING SPACES DEDICATED TO 23 OCEAN AVE 9' X 18' TYP

WIDEN EXISTING DRIVEWAY AS REQUIRED

TURN AROUND AREA

6 PARKING SPACES DEDICATED TO IRVING ST APARTMENTS (3 UNITS) 3 @ 9' X 18' / 3 @ 9' X 20'

PROJECT: 23 OCEAN AVENUE	DATE: JULY 27, 2018	SHEET NO. SK-1
	SCALE: 1" = 30'	
DRAWING TITLE: PROPOSED OFF-SITE PARKING		CARROLL ASSOCIATES Landscape Architects 217 COMMERCIAL ST Portland, ME PH: 207.772.1552 FAX: 207.772.0712