


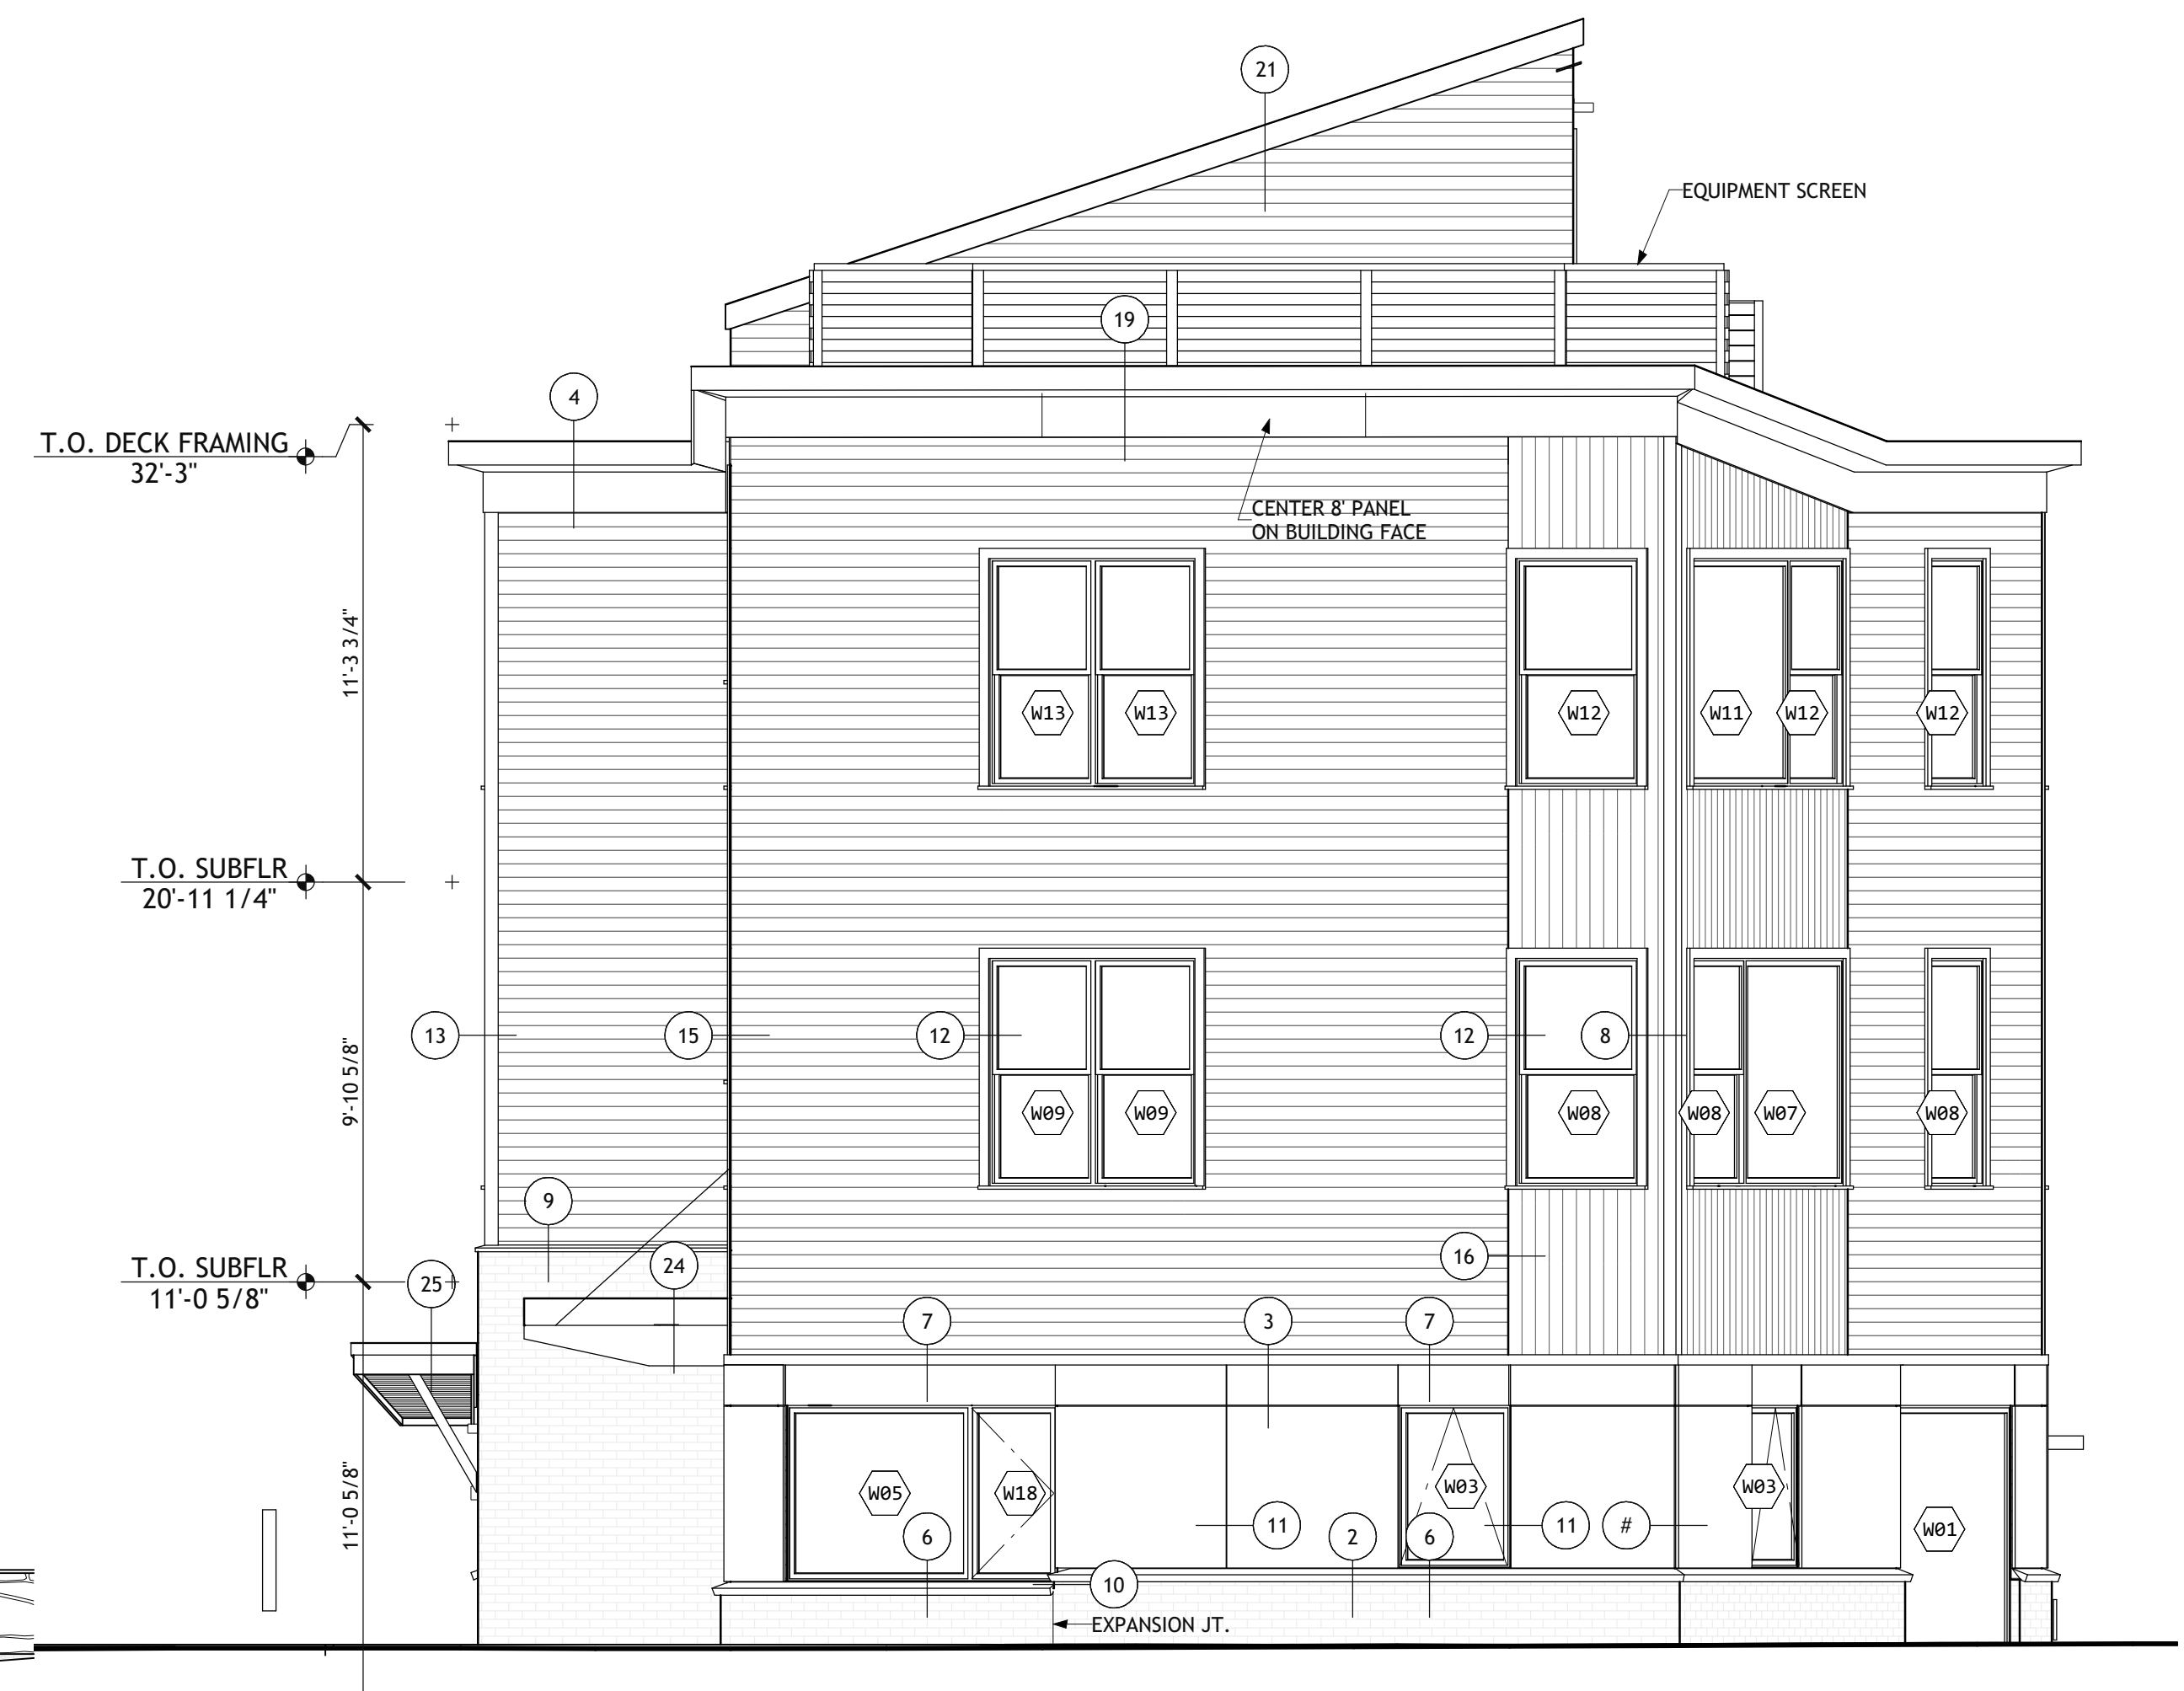

1 : East Elevation : 1/4 in = 1 ft



2 : West Elevation : 1/4 in = 1 ft

Elevation Detail Key

#	#1 - 16	ON SHEET A-4.1
	#17 - 24	ON SHEET A-4.2
	#25 - 31	ON SHEET A-4.3
	#32 -	ON SHEET A-4.4

**Kevin Moquin Architect**  
 km  
 Portland, ME  
 Info@km-a.me  
 (207)-615-6421  
 Revisions:  
 2/7/17 - mech. equip screen

**23 Ocean**  
 Portland, ME

PERMIT SET

East & West Elevations

12/14/2016

**A-2.2**

10 of 17