

REMOVE EXISTING WINDOW AND ALL ASSOCIATED


REMOVE EXISTING SILL AND ALL ASSOCIATED TO ALLOW FOR DOOR

1

DEMO ELEVATION

4'-0"

SCALE: 1/4" = 1'-0"

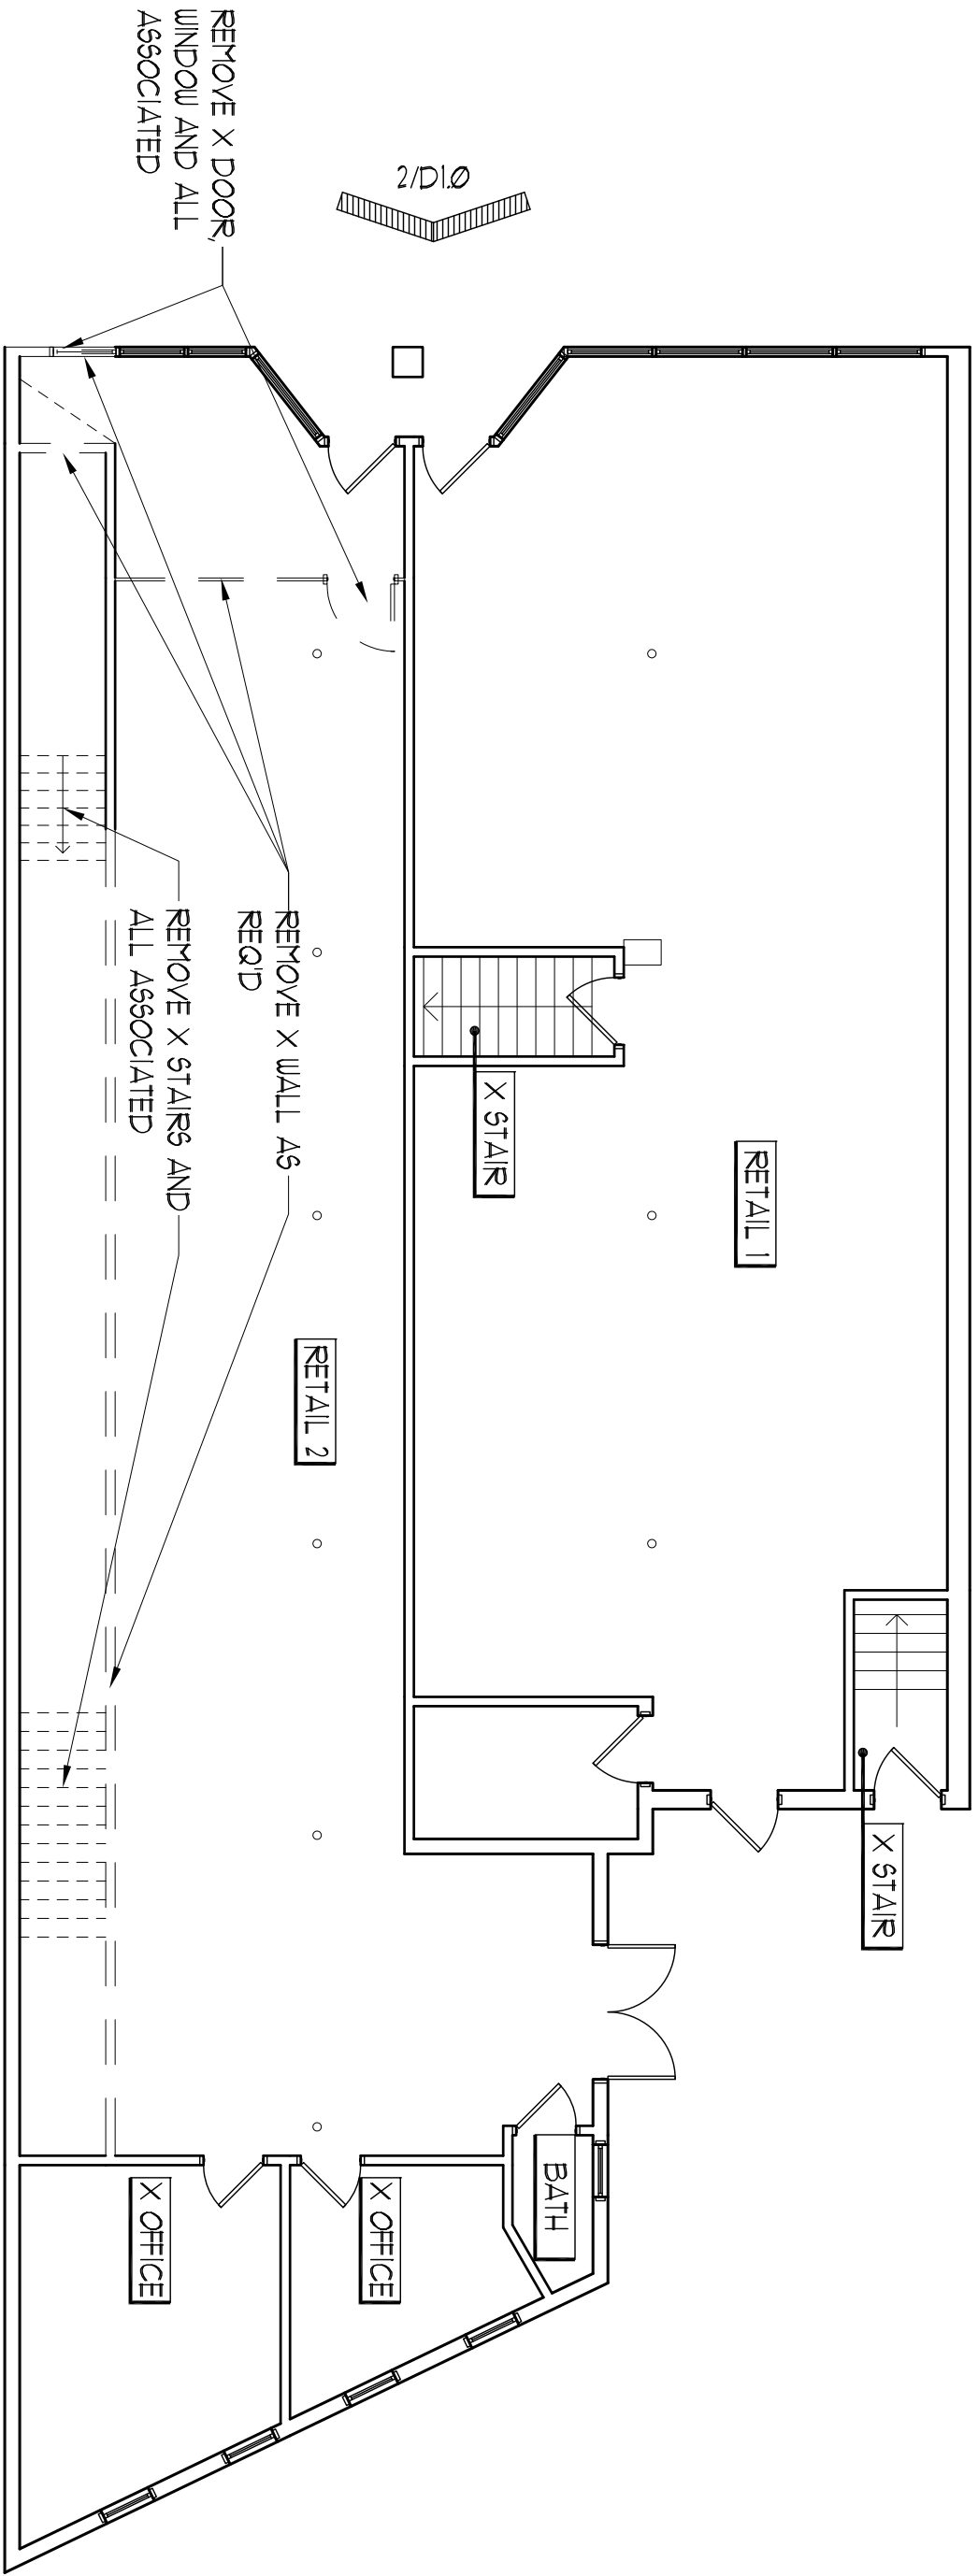


1

1ST FLOOR DEMO PLAN

8'-0"

SCALE: 1/8" = 1'-0"

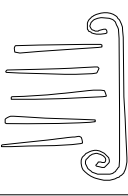

PORT CITY
ARCHITECTURE

65 NEWBURY STREET
PORTLAND, ME 04101
Fax: 207.761.9000
info@portcityarch.com



671-675 Forest Ave.
Portland, Maine

STAIR/ENTRY SET

REV/NO	DATE	DESCRIPTION
1		

Date Issued: JAN 14, 2014
Project Number: 13118
Drawing Scale: SHEET NAME

Drawn By: JAP
Checked By: LAS
D1.0