


Unit 2 = 771 s.f.
Occupant Load = 3 persons

Unit 3 = 759 s.f.
Occupant Load = 3 persons


Unit 1 = 668 s.f.
Occupant Load = 3 persons

Unit 4 = 351 s.f.
Occupant Load = 1 person

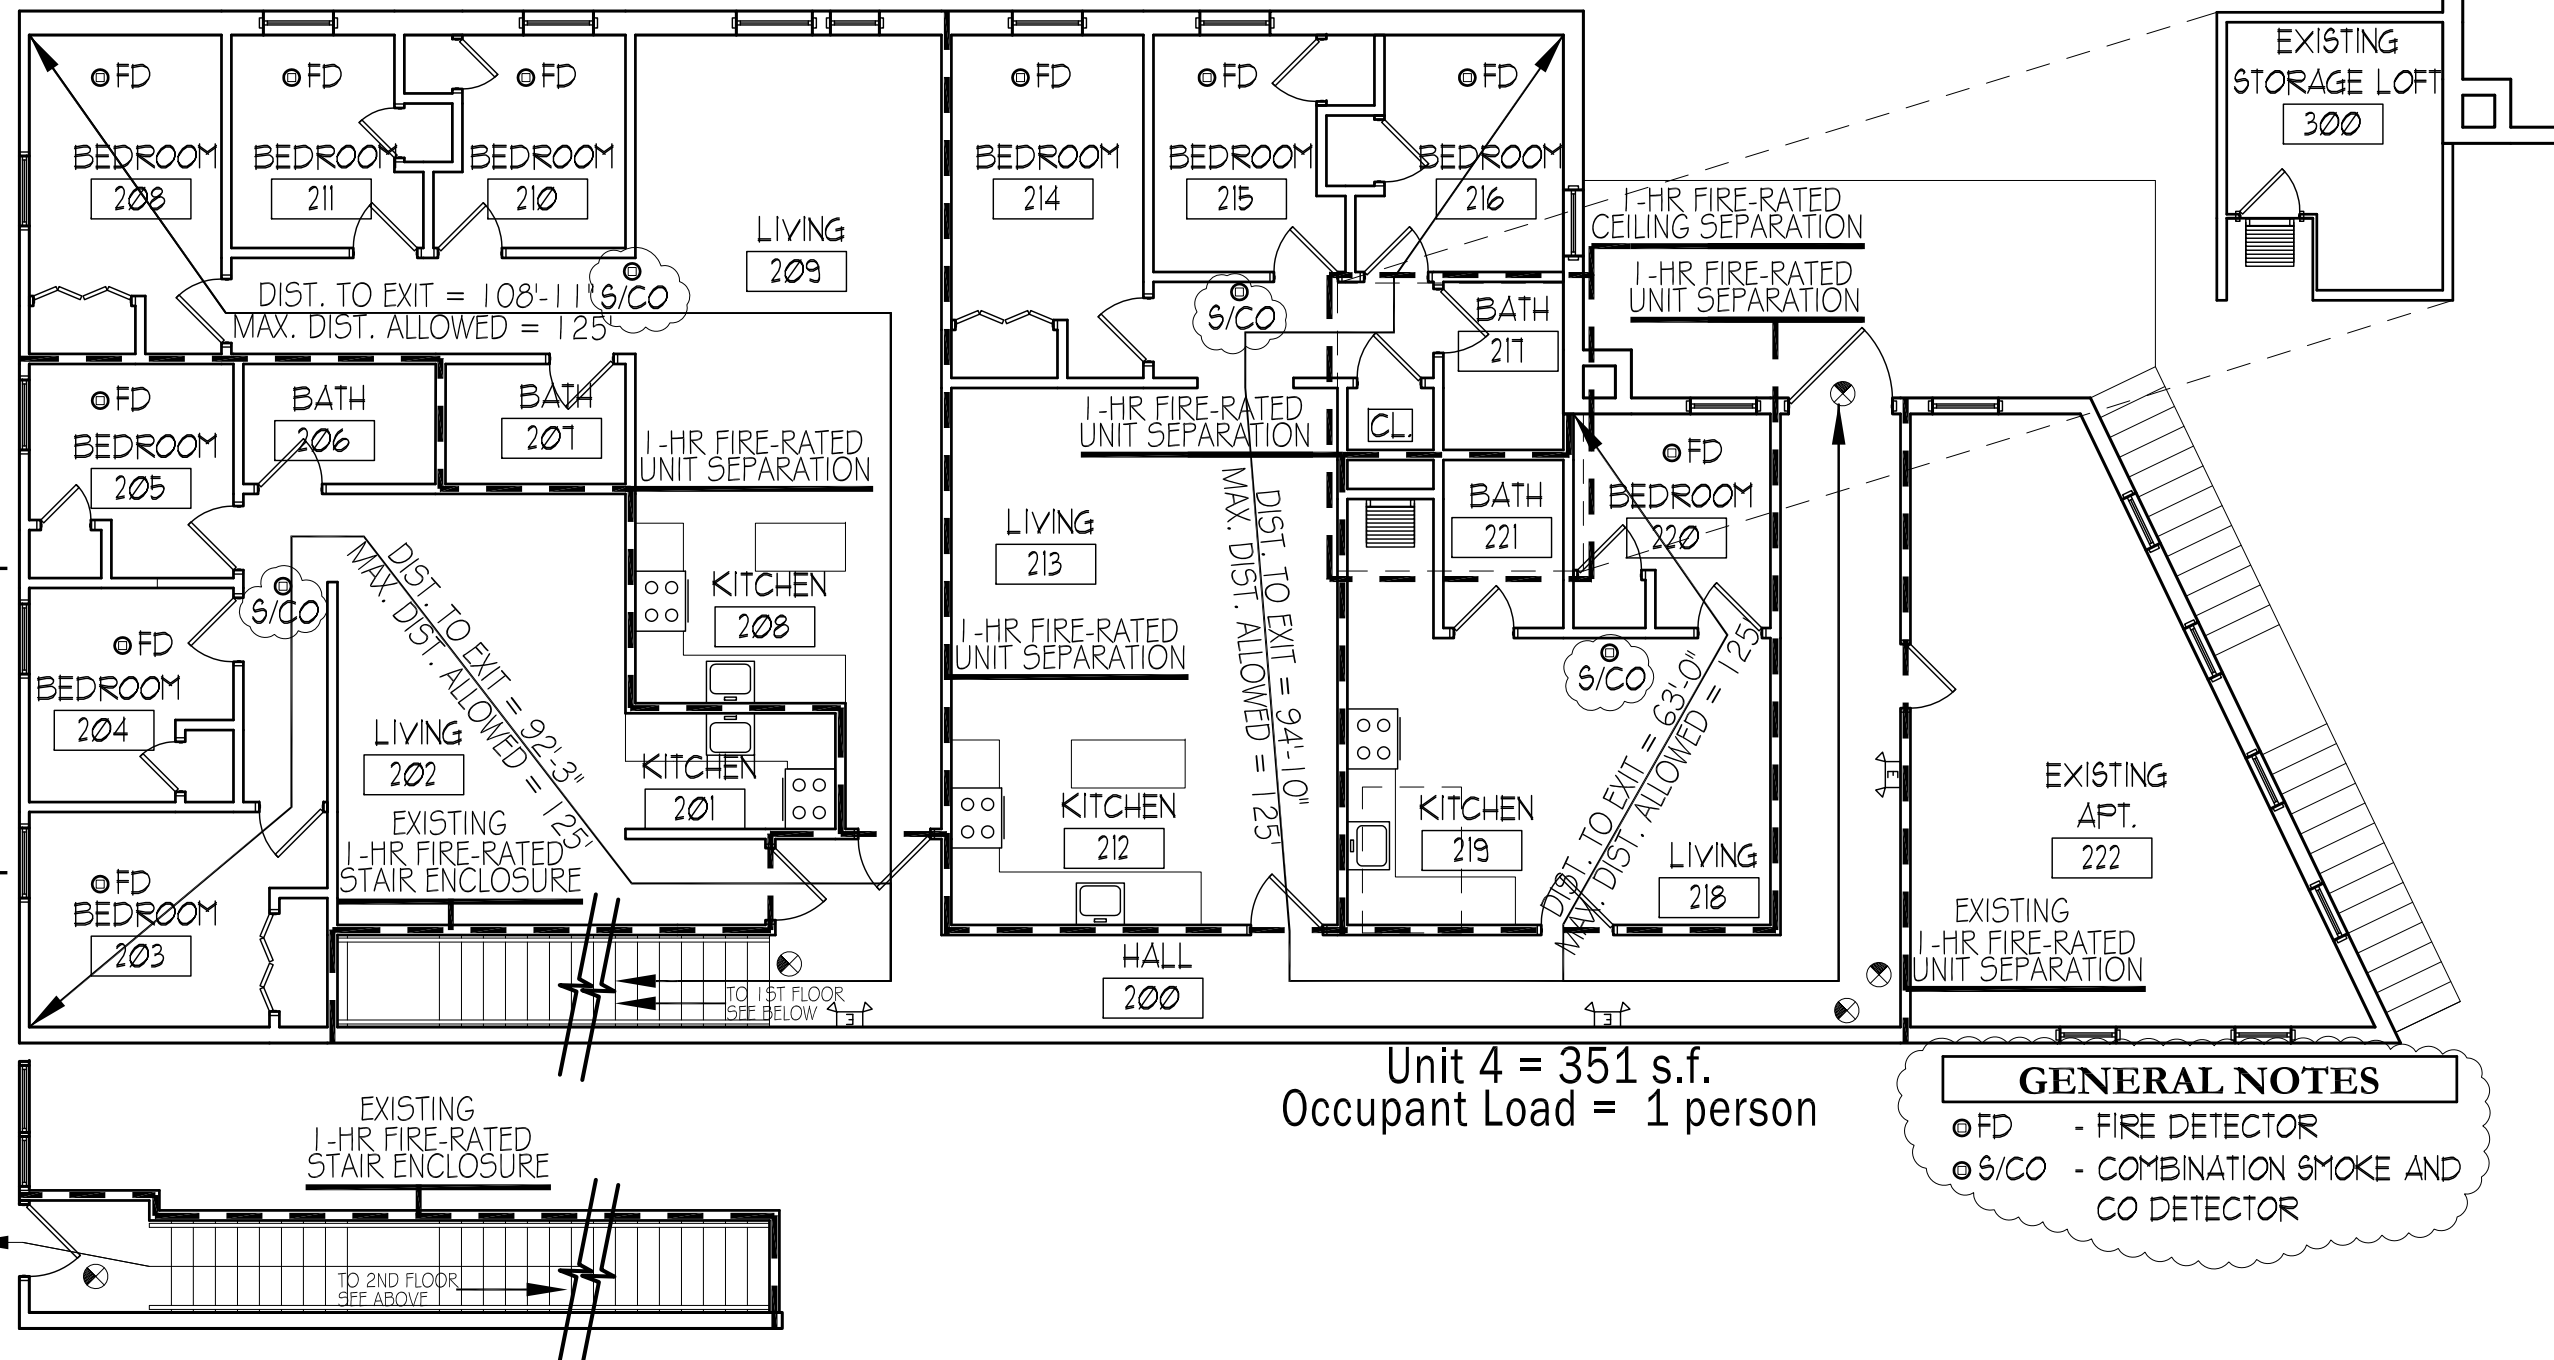

GENERAL NOTES
 ● FD - FIRE DETECTOR
 ● S/CO - COMBINATION SMOKE AND CO DETECTOR

PORT CITY ARCHITECTURE
 65 NEWBURY STREET
 PORTLAND, ME 04101
 207.761.9000
 fax: 207.761.2010
 info@portcityarch.com

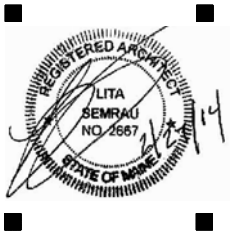

671-675 Forest Ave.
 Apartments
 Portland, Maine

REVISIONS		
#	DATE	DESCRIPTION

Date Issued: OCTOBER 22, 2014
 Project Number: 13118
 Drawing Scale: SHEET NAME
LIFE SAFETY
 Drawn By: JAP
 Checked By: LAS
LS1.0