





1 BRACE DETAIL
SCALE: 1/2"=1'-0"

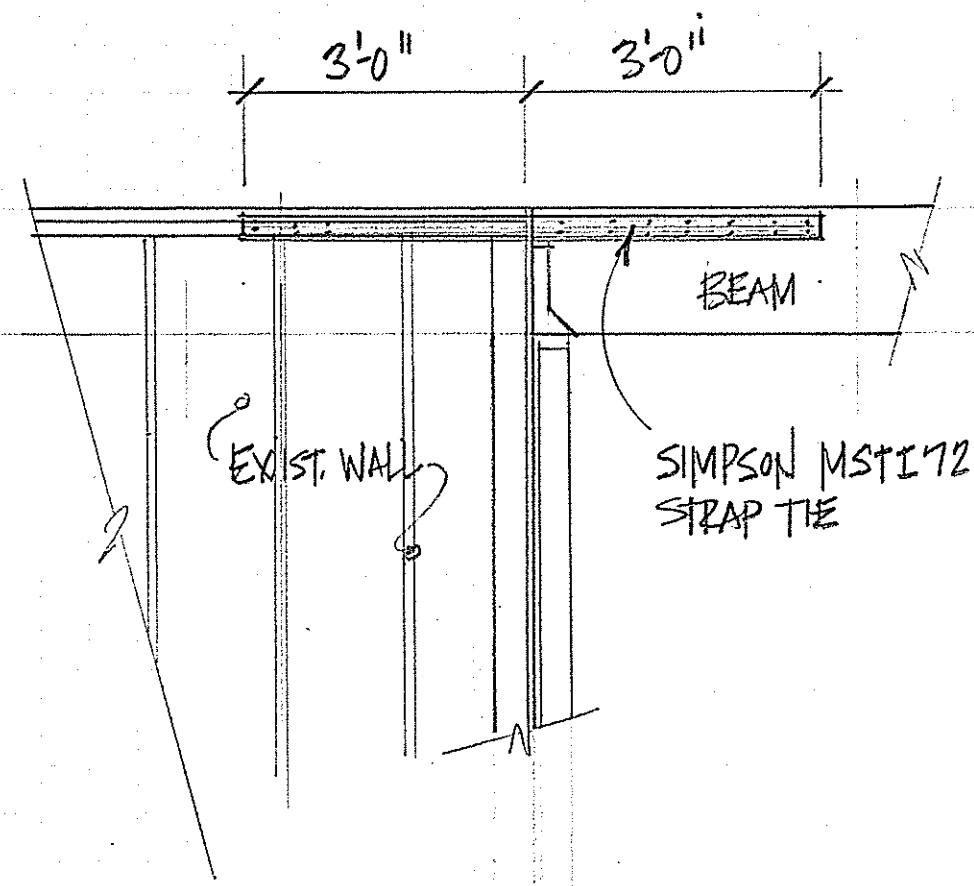

2 STRAP DETAIL AT EDGE
SCALE: 1/2"=1'-0"

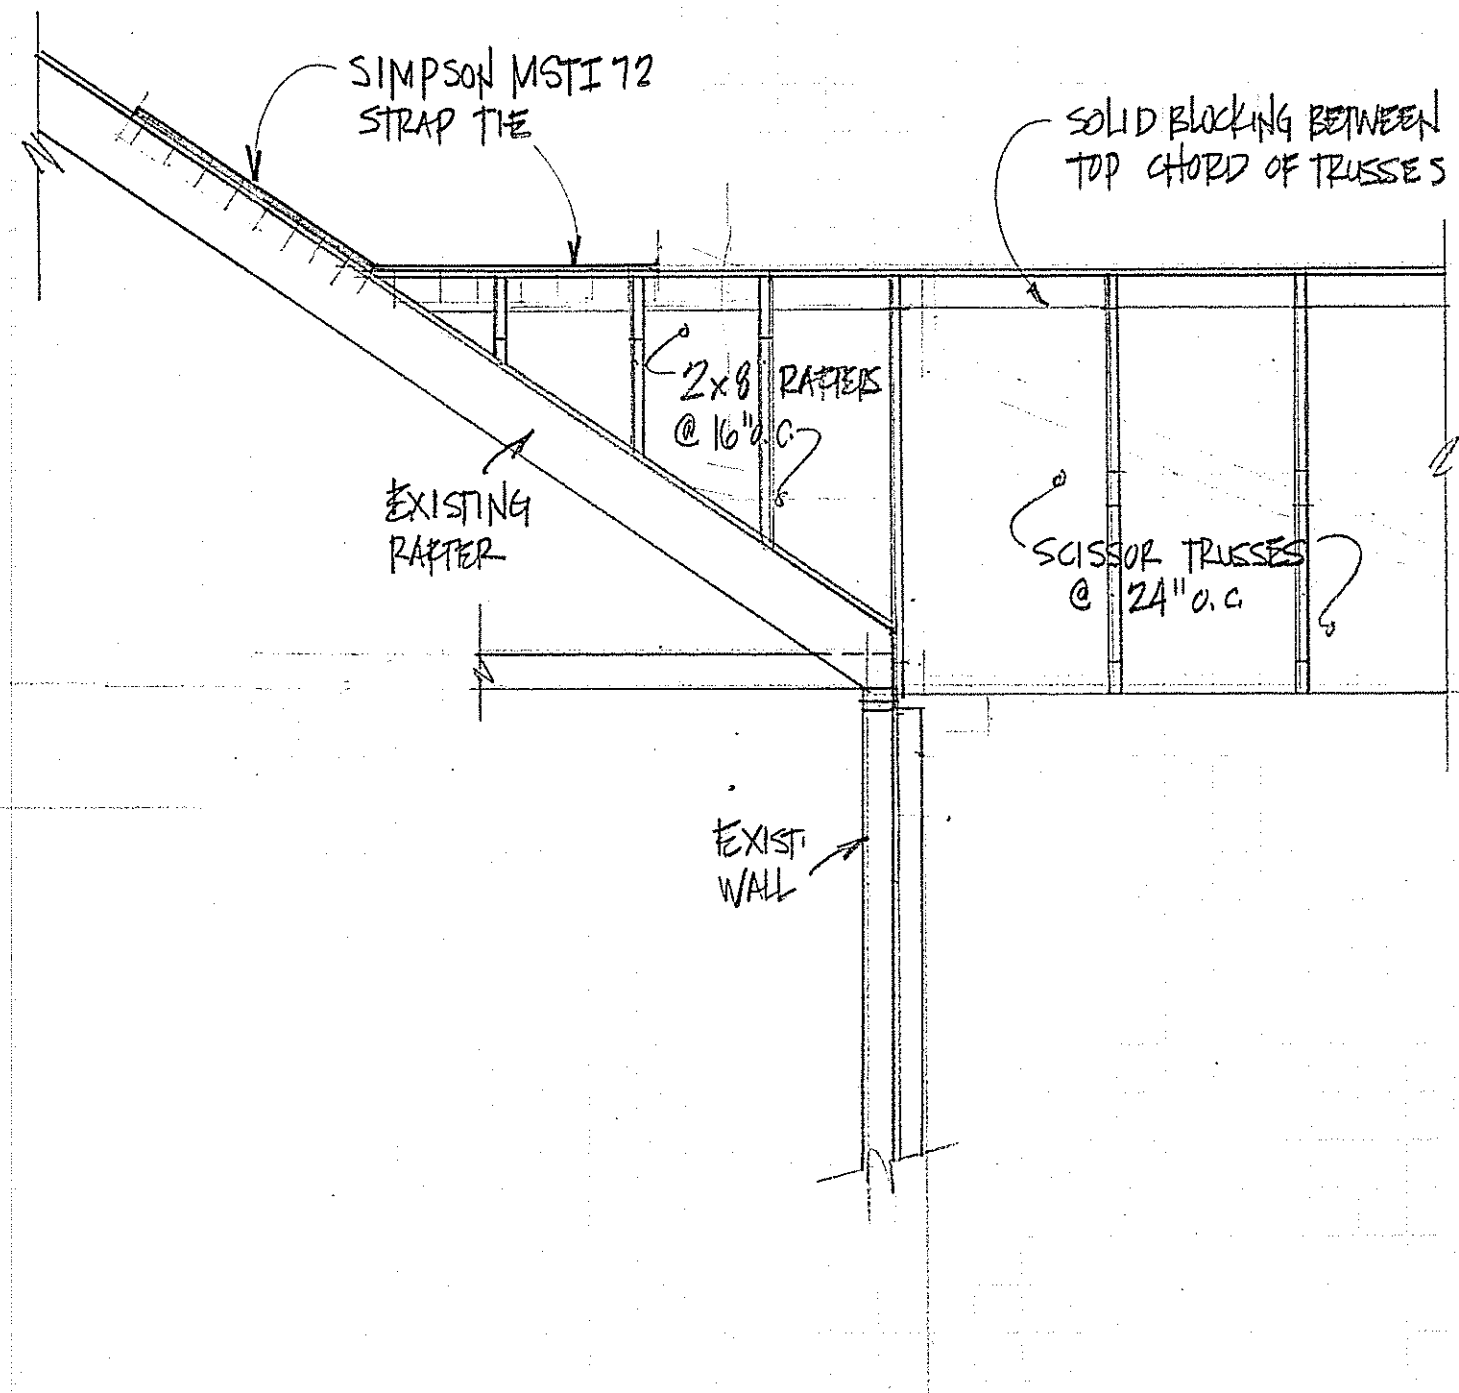

3 STRAP DETAIL AT BLOCKING
SCALE: 1/2"=1'-0"

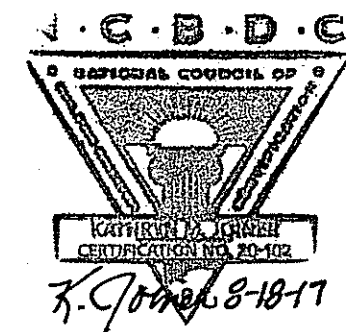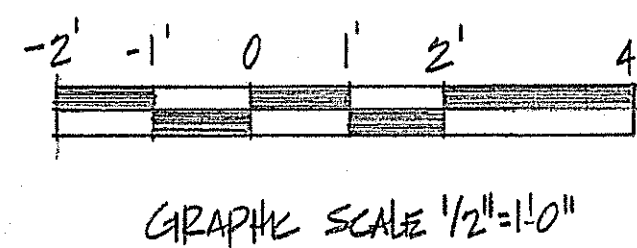

PERMIT SET
8/18/17

NOTE: THE BUILDING CONTRACTOR IS RESPONSIBLE FOR ENSURING STRUCTURAL INTEGRITY AND CODE COMPLIANCE.

© 2017 JOINER DESIGN CO., ALL RIGHTS RESERVED. REPRODUCTION AND RE-USE OF THESE PLANS, EITHER IN WHOLE OR IN PART, INCLUDING ANY FORM AND/OR PREPARATION OF DERIVATIVE WORKS, IS STRICTLY PROHIBITED. ALL DESIGNS ARE A LICENSED PRODUCT, SUBJECT TO A ONE-TIME USE. JOINER DESIGN CO. IS THE COPYRIGHT OWNER GRANTING A LIMITED, NON-EXCLUSIVE, NON-TRANSFERABLE LICENSE TO BUILD ONE AND ONLY ONE STRUCTURE.

A/I
B/D

JOINER DESIGN CO.
KATHRYN M. JOINER, AIBD
CERTIFIED PROFESSIONAL BUILDING DESIGNER
475 PLEASANT STREET SUITE 27
LEWISTON, ME 04240 207-783-7021
WWW.JOINERDESIGN.COM

PROJECT:
JONES, RICH AND BARNES
ENTRANCE CANOPY ADDITION
199 WOODFORD STREET
PORTLAND, MAINE

TITLE:
DETAILS

DATE: 8-18-17

DR. BY: KMJ

SCALE: 1/2"=1'-0"

JOB #: C-506

SHEET:
53