


FINISH SCHEDULE KEY

FLOORING	F1	EXISTING WOOD FLOORING - REFINISHED.
	F2	FAVORN GRADE WOOD FLOORING - POLY FINISH.
	F3	FAVORN TILE.
	F4	VINYL TREADS, RISERS, LANDINGS
	F5	OAK TREADS 3/4" SOUTHERN OAK RISERS & FINISH STAIRS
WALL		
	W1	GYP. BD. OR EXISTING LATH & PLASTER - PTD.
CEILING		
	C1	GYP. BD. OR EXISTING LATH & PLASTER - PTD.
	C2	EXISTING WOOD BEARBOARDS - PTD.
BASE		
	B1	WOOD BASE - PTD.
	B2	CERAMIC BASE.

WINDOW TYPES

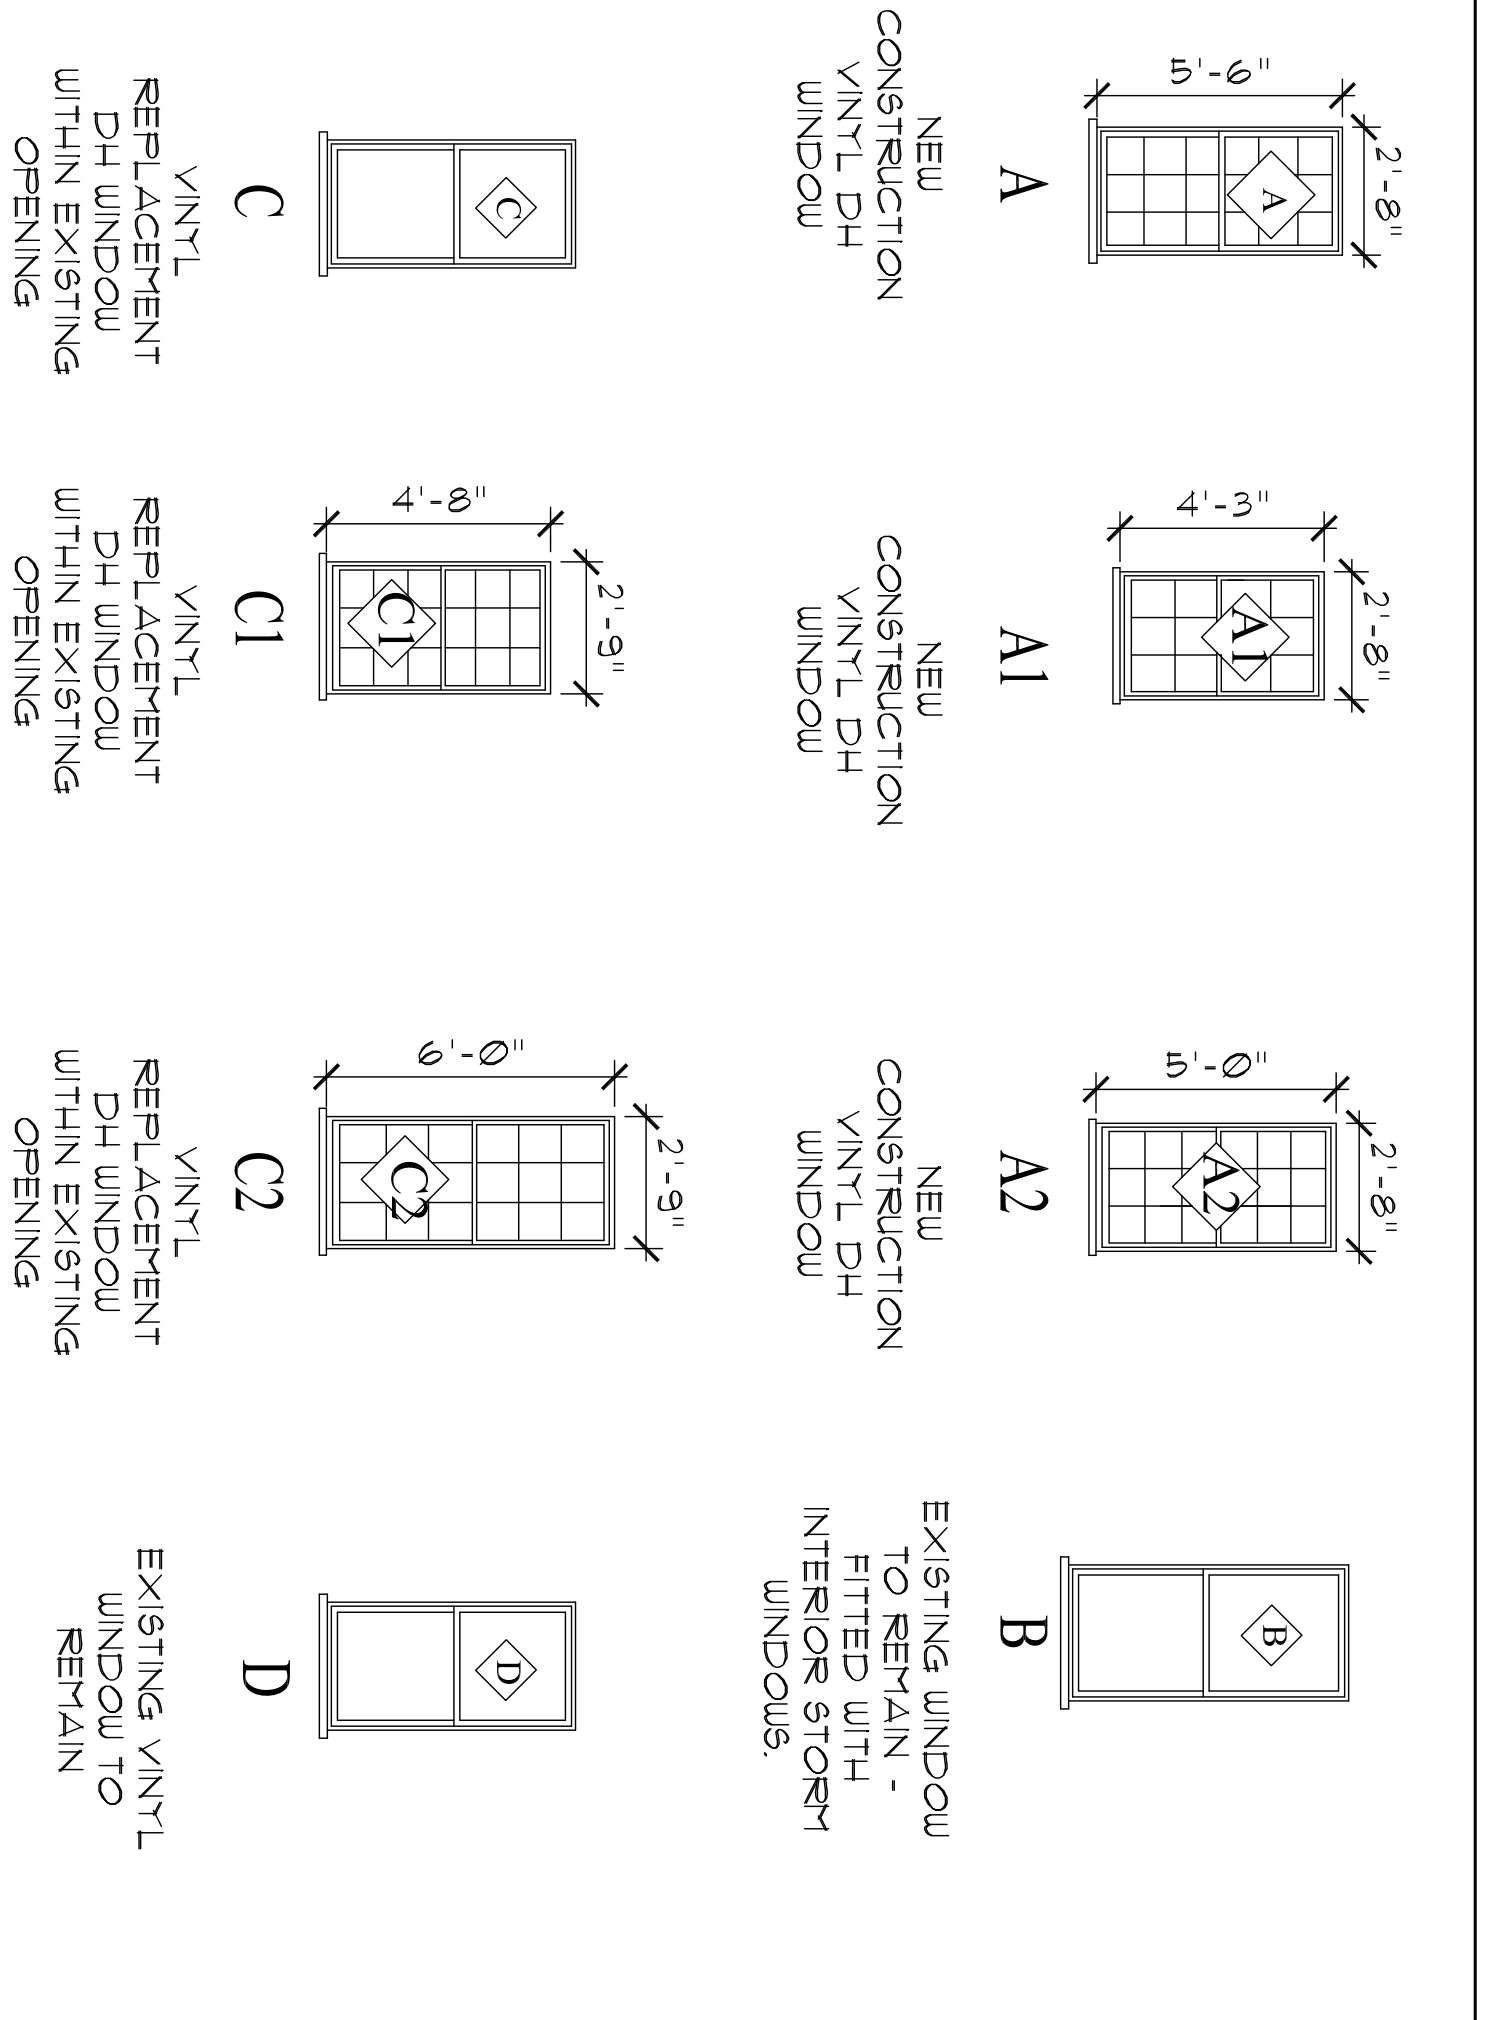

- WINDOW NOTES:**
- SEE EXTERIOR ELEVATION DRAWINGS A-6 & A-7 FOR WINDOW TYPE LOCATIONS.
 - WINDOW SUB-CONTRACTOR SHALL FIELD VERIFY EXISTING WINDOW SIZES AND CONDITIONS. VINYL REPLACEMENT WINDOWS WITH EXISTING ROUGH OPENINGS.
 - GRILL PATTERNS OF VINYL REPLACEMENT WINDOWS TO MATCH GRILL PATTERNS OF EXISTING WINDOWS BEING REPLACED - SEE EXTERIOR ELEVATION DRAWINGS A-6 & A-7.
 - NEW REPLACEMENT AND STORM WINDOWS SHALL BE FITTED WITH SAFETY GLAZING PER 2009 IBC SECTION 2406.
 - NEW REPLACEMENT WINDOWS SHALL BE ENERGY STAR RATED FOR PORTLAND MAINE CLIMATE ZONE.

FINISH SCHEDULE

ROOM	WALL	FLOOR	CEILING	BASE	NOTE
STAIR 1	W1	F4	C1	B1	
STAIR 2	W1	F4	C1	B1	

UNIT 101, 102, 103, 104, 105, 106.

LIVING	W1	F1	C1	B1
KITCHENETTE	W1	F1	C1	B1
BATH	W1	F3	C1	B2
CLOSETS	W1	F1	C1	B1

UNIT 101, 102, 103.

LIVING	W1	F2	C1	B1
KITCHENETTE	W1	F2	C1	B1
BATH	W1	F3	C1	B2
CLOSETS	W1	F2	C1	B1

UNIT 102.

LIVING	W1	F2	C2	B1
KITCHENETTE	W1	F2	C2	B1
BATH	W1	F3	C1	B2
CLOSETS	W1	F2	C2	B1

UNIT 111, 112.

LIVING	W1	F2	C1	B1
KITCHENETTE	W1	F2	C1	B1
BATH	W1	F3	C1	B2
CLOSETS	W1	F2	C1	B1

UNIT 113, 114.	W1	F1	C2	B1
KITCHENETTE	W1	F1	C2	B1
BATH	W1	F3	C1	B2
CLOSETS	W1	F1	C2	B1

UNIT 201, 202.

LIVING	W1	F2	C1	B1
KITCHENETTE	W1	F2	C1	B1
BATH	W1	F3	C1	B2
CLOSETS	W1	F2	C1	B1

UNIT 203, 204, 205.

LIVING	W1	F2	C1	B1
KITCHENETTE	W1	F2	C1	B1
BATH	W1	F3	C1	B2
CLOSETS	W1	F2	C1	B1

UNIT 205, 206, 207.

LIVING	W1	F2	C1	B1
KITCHENETTE	W1	F2	C1	B1
BATH	W1	F3	C1	B2
CLOSETS	W1	F2	C1	B1
POWDER ROOM	W1	F3	C1	B2
INTERNAL STAIR	W1	F3	C1	B2

UNIT 301, 302, 303.

LIVING	W1	F2	C1	B1
KITCHENETTE	W1	F2	C1	B1
BATH	W1	F3	C1	B2
CLOSETS	W1	F2	C1	B1

CORRIDOR 103	W1	F1	C2	B1
FOYER 103	W1	F2	C1	B1
CORRIDOR 104	W1	F2	C1	B1
RAMP 103	W1	F2	C1	B1
CORRIDOR 105	W1	F1	C1	B1
CORRIDOR 106	W1	F1	C1	B1
FOYER 101	W1	F1	C1	B1
CORRIDOR 103	W1	F1	C1	B1
LANDING 106	W1	F3	C1	B2
JAN. CLOSET 111	W1	F3	C1	B2

CORRIDOR 210	W1	F2	C1	B1
CORRIDOR 203	W1	F2	C1	B1
CORRIDOR 305	W1	F2	C1	B1
CORRIDOR 306	W1	F2	C1	B1

DOOR SCHEDULE

No.	SIZE	Thick	DOOR		FRAME		LABEL	HD/WRE	REMARKS
			Type	Material	Finish	Material			
1	(2)3'-0" X 6'-8"	1 3/4"	C	Wood	Pdl.	Pdl.	---	Entrance	Foyer 119 to Exterior
1A	3'-0" X 6'-8"	1 3/4"	B	Wood	Pdl.	Pdl.	60 Min.	Storeroom	Basement 001 to Main Room 008
1B	3'-0" X 6'-8"	1 3/4"	B	Insulated Metal	Pdl.	Wood	---	Entrance	Existing Door from Basement Entry 407 to Exterior.
2	2'-10" X 6'-8"	1 3/4"	A	SC Molded	Pdl.	Pdl.	60 Min.	Privacy	Unit 123 to Unit 114
3	2'-10" X 6'-8"	1 3/4"	A	SC Molded	Pdl.	Wood	---	Privacy	Unit 114 Bathroom Door
4	2'-10" X 6'-8"	1 3/4"	A	SC Molded	Pdl.	Wood	60 Min.	Passage	Unit 112 Closet Door
5	2'-10" X 6'-8"	1 3/4"	A	SC Molded	Pdl.	Wood	---	Privacy	Unit 113 Entry Door
6	2'-4" X 6'-8"	1 3/8"	A	SC Molded	Pdl.	Wood	---	Passage	Unit 113 Bathroom Door
7	2'-10" X 6'-8"	1 3/4"	A	Insulated Metal	Pdl.	Wood	---	Entrance	Corridor 123 to Corridor
8	2'-10" X 6'-8"	1 3/4"	A	SC Molded	Pdl.	Pdl.	60 Min.	Entrance	Unit 112 Entry Door
9	2'-10" X 6'-8"	1 3/8"	A	SC Molded	Pdl.	Wood	---	Privacy	Unit 112 Bathroom Door
10	2'-10" X 6'-8"	1 3/8"	A	SC Molded	Pdl.	Wood	---	Passage	Unit 112 Closet Doors
11	2'-10" X 6'-8"	1 3/4"	A	SC Molded	Pdl.	Wood	---	Privacy	Unit 112 Closet Doors
12	2'-10" X 6'-8"	1 3/8"	A	SC Molded	Pdl.	Wood	---	Passage	Unit 111 Closet Door
13	2'-10" X 6'-8"	1 3/8"	A	SC Molded	Pdl.	Wood	---	Privacy	Unit 111 Bathroom Door
14	2'-10" X 6'-8"	1 3/8"	A	SC Molded	Pdl.	Wood	60 Min.	Entrance	Unit 110 Entry Door
15	2'-10" X 6'-8"	1 3/8"	A	SC Molded	Pdl.	Wood	---	Privacy	Unit 110 Bathroom Door
16	2'-4" X 6'-8"	1 3/8"	A	SC Molded	Pdl.	Wood	---	Passage	Unit 110 Closet Door
17	2'-10" X 6'-8"	1 3/4"	A	SC Molded	Pdl.	Wood	60 Min.	Entrance	Unit 110 Entry Door
18	2'-10" X 6'-8"	1 3/4"	A	SC Molded	Pdl.	Wood	---	Passage	Unit 109 Bathroom Door
19	3'-0" X 6'-8"	1 3/8"	A	SC Molded	Pdl.	Wood	---	Passage	Unit 109 Closet Door
20	2'-10" X 6'-8"	1 3/8"	A	SC Molded	Pdl.	Wood	60 Min.	Entrance	Unit 108 Entry Door
21	2'-4" X 6'-8"	1 3/8"	A	SC Molded	Pdl.	Wood	---	Privacy	Unit 108 Closet Door
22	2'-10" X 6'-8"	1 3/8"	A	SC Molded	Pdl.	Wood	---	Passage	Unit 108 Bathroom Door
23	3'-0" X 6'-8"	1 3/8"	A	SC Molded	Pdl.	Wood	---	Passage	Unit 108 Closet Door
24	2'-10" X 6'-8"	1 3/4"	A	SC Molded	Pdl.	Wood	60 Min.	Entrance	Unit 107 Entry Door
25	2'-10" X 6'-8"	1 3/4"	A	SC Molded	Pdl.	Wood	---	Passage	Unit 107 Bathroom Door
26	2'-4" X 6'-8"	1 3/4"	A	SC Molded	Pdl.	Wood	---	Passage	Unit 107 Closet Door
27	3'-0" X 6'-8"	1 3/4"	A	SC Molded	Pdl.	Wood	60 Min.	Passage	Corr. 125 to Stair No. 1
28	3'-0" X 6'-8"	1 3/4"	A	SC Molded	Pdl.	Wood	60 Min.	Passage	Corr. 133 to Stair No. 1
29	3'-0" X 6'-8"	1 3/4"	A	SC Molded	Pdl.	Wood	60 Min.	Passage	Corr. 125 to Stair No. 1
30	3'-0" X 6'-8"	1 3/4"	A	SC Molded	Pdl.	Wood	60 Min.	Passage	Corr. 133 to Stair No. 1
31	2'-4" X 6'-8"	1 3/8"	A	SC Molded	Pdl.	Wood	60 Min.	Entrance	Foyer 131 to Exterior
32	2'-4" X 6'-8"	1 3/8"	A	SC Molded	Pdl.	Wood	---	Passage	Unit 102 Closet Doors
33	2'-10" X 6'-8"	1 3/8"	A	SC Molded	Pdl.	Wood	---	Privacy	Unit 102 Bathroom Door
34	3'-0" X 6'-8"	1 3/4"	A	SC Molded	Pdl.	Wood	---	Passage	Unit 102 Closet Doors
35	3'-0" X 6'-8"	1 3/4"	A	SC Molded	Pdl.	Wood	---	Passage	Unit 102 Closet Doors
36	(2)2'-4" X 6'-8"	1 3/8"	A	SC Molded	Pdl.	Wood	---	Privacy	Unit 102 Bathroom Door
37	2'-10" X 6'-8"	1 3/8"	A	SC Molded	Pdl.	Wood	---	Privacy	Unit 101 Bathroom Door
38	2'-4" X 6'-8"	1 3/8"	A	SC Molded	Pdl.	Wood	---	Passage	Unit 101 Closet Door
39	2'-10" X 6'-8"	1 3/4"	A	SC Molded	Pdl.	Wood	60 Min.	Entrance	Unit 101 Entry Door
40	2'-10" X 6'-8"	1 3/4"	A	SC Molded	Pdl.	Wood	60 Min.	Entrance	Unit 101 Entry Door
41	2'-4" X 6'-8"	1 3/8"	A	SC Molded	Pdl.	Wood	---	Passage	Unit 103 Closet Doors
42	2'-10" X 6'-8"	1 3/8"	A	SC Molded	Pdl.	Wood	---	Privacy	Unit 103 Bathroom Door
43	3'-0" X 6'-8"	1 3/8"	A	SC Molded	Pdl.	Wood	---	Passage	Unit 103 Closet Doors
44	(2)3'-0" X 6'-8"	1 3/4"	A	SC Molded	Pdl.	Wood	---	Entrance	Corr. 128 to Exterior
45	3'-0" X 6'-8"	1 3/4"	A	SC Molded	Pdl.	Wood	60 Min.	Passage	Stair No. 2 to Exterior

46	(2)3'-0" X 6'-8"	---	---	Wood	Pdl.	Pdl.	---	---	NOT USED
47	2'-10" X 6'-8"	1 3/4"	A	SC Molded	Pdl.	Wood	60 Min.	Entrance	Existing Door Sealed Shut
48	2'-4" X 6'-8"	1 3/8"	A	SC Molded	Pdl.	Wood	---	Passage	Unit 104 Entry Door
49	2'-4" X 6'-8"	1 3/8"	A	SC Molded	Pdl.	Wood	---	Passage	Unit 104 Closet Doors
50	2'-10" X 6'-8"	1 3/8"	A	SC Molded	Pdl.	Wood	---	Privacy	Unit 104 Bathroom Door
51	(2)2'-4" X 6'-8"	1 3/8"	A	SC Molded	Pdl.	Wood	---	Passage	Unit 104 Closet Doors
52	2'-4" X 6'-8"	1 3/8"	A	SC Molded	Pdl.	Wood	60 Min.	Entrance	Unit 105 Entry Door
53	2'-10" X 6'-8"	1 3/8"	A	SC Molded	Pdl.	Wood	---	Privacy	Unit 105 Closet Doors
54	(2)2'-4" X 6'-8"	1 3/8"	A	SC Molded	Pdl.	Wood	---	Privacy	Unit 105 Bathroom Door
55	2'-10" X 6'-8"	1 3/8"	A	SC Molded	Pdl.	Wood	60 Min.	Privacy	Unit 105 Closet Doors
56	(2)2'-4" X 6'-8"	1 3/8"	A	SC Molded	Pdl.	Wood	---	Privacy	Unit 105 Entry Door
57	2'-10" X 6'-8"	1 3/8"	A	SC Molded	Pdl.	Wood	---	Privacy	Unit 106 Bathroom Door
58	(2)2'-4" X 6'-8"	1 3/8"	A	SC Molded	Pdl.	Wood	---	Privacy	Unit 106 Closet Doors
59	3'-0" X 6'-8"	1 3/4"	A	SC Molded	Pdl.	Wood	60 Min.	Storeroom	Landier 118 Entry Door
60	3'-0" X 6'-8"	1 3/4"	A	SC Molded	Pdl.	Wood	60 Min.	Storeroom	Janitor Closet 117 Door
61	3'-0" X 6'-8"	1 3/4"	A	SC Molded	Pdl.	Wood	60 Min.	Passage	Corridor 210 to Stair No. 1 Door
62	2'-10" X 6'-8"	1 3/4"	A	SC Molded	Pdl.	Wood	60 Min.	Entrance	Unit 203 Entry Door
63	2'-10" X 6'-8"	1 3/8"	A	SC Molded	Pdl.	Wood	---	Passage	Unit 203 Closet Door
64	3'-0" X 6'-8"	1 3/8"	A	SC Molded	Pdl.	Wood	---	Passage	Unit 203 Bathroom Door
65	2'-10" X 6'-8"	1 3/8"	A	SC Molded	Pdl.	Wood	---	Passage	Unit 203 Closet Doors
66	2'-10" X 6'-8"	1 3/4"	A	SC Molded	Pdl.	Wood	60 Min.	Entrance	Unit 204 Entry Door
67	3'-0" X 6'-8"	1 3/8"	A	SC Molded	Pdl.	Wood	---	Passage	Unit 204 Bathroom Door
68	2'-10" X 6'-8"	1 3/4"	A	SC Molded	Pdl.	Wood	60 Min.	Passage	Unit 204 Closet Door
69	2'-10" X 6'-8"	1 3/4"	A	SC Molded	Pdl.	Wood	---	Passage	Unit 205 Entry Door
70	2'-10" X 6'-8"	1 3/8"	A	SC Molded	Pdl.	Wood	60 Min.	Privacy	Unit 205 Powder Room
71	2'-10" X 6'-8"	1 3/8"	A	SC Molded	Pdl.	Wood	60 Min.	Privacy	Unit 206 Entry Door
72	2'-10" X 6'-8"	1 3/8"	A	SC Molded	Pdl.	Wood	---	Passage	Unit 206 Closet Door
73	2'-10" X 6'-8"	1 3/8"	A	SC Molded	Pdl.	Wood	---	Privacy	Unit 206 Powder Room Door
74	2'-10" X 6'-8"	1 3/4"	A	SC Molded	Pdl.	Wood	60 Min.	Entrance	Unit 207 Entry Door
75	2'-10" X 6'-8"	1 3/8"	A	SC Molded	Pdl.	Wood	---	Passage	Unit 207 Closet Door
76	2'-10" X 6'-8"	1							