


FINISH SCHEDULE KEY

FLOORING	F1 EXISTING WOOD FLOORING - REFINISHED, F2 TAVERN GRADE WOOD FLOORING - POLY FINISH F3 CERAMIC TILE F4 VINYL TREADS, RISERS, LANDINGS, F5 "OAK TREADS 3/4" SOUTHERN OAK RISERS & FINISH STRINGER
WALL	W1 GYP. BD. OR EXISTING LATH & PLASTER - PTD. W2 GYP. BD. OR EXISTING LATH & PLASTER - PTD.
CEILING	C1 GYP. BD. OR EXISTING LATH & PLASTER - PTD. C2 EXISTING WOOD BEADBOARD - PTD.
BASE	B1 WOOD BASE - PTD. B2 CERAMIC BASE

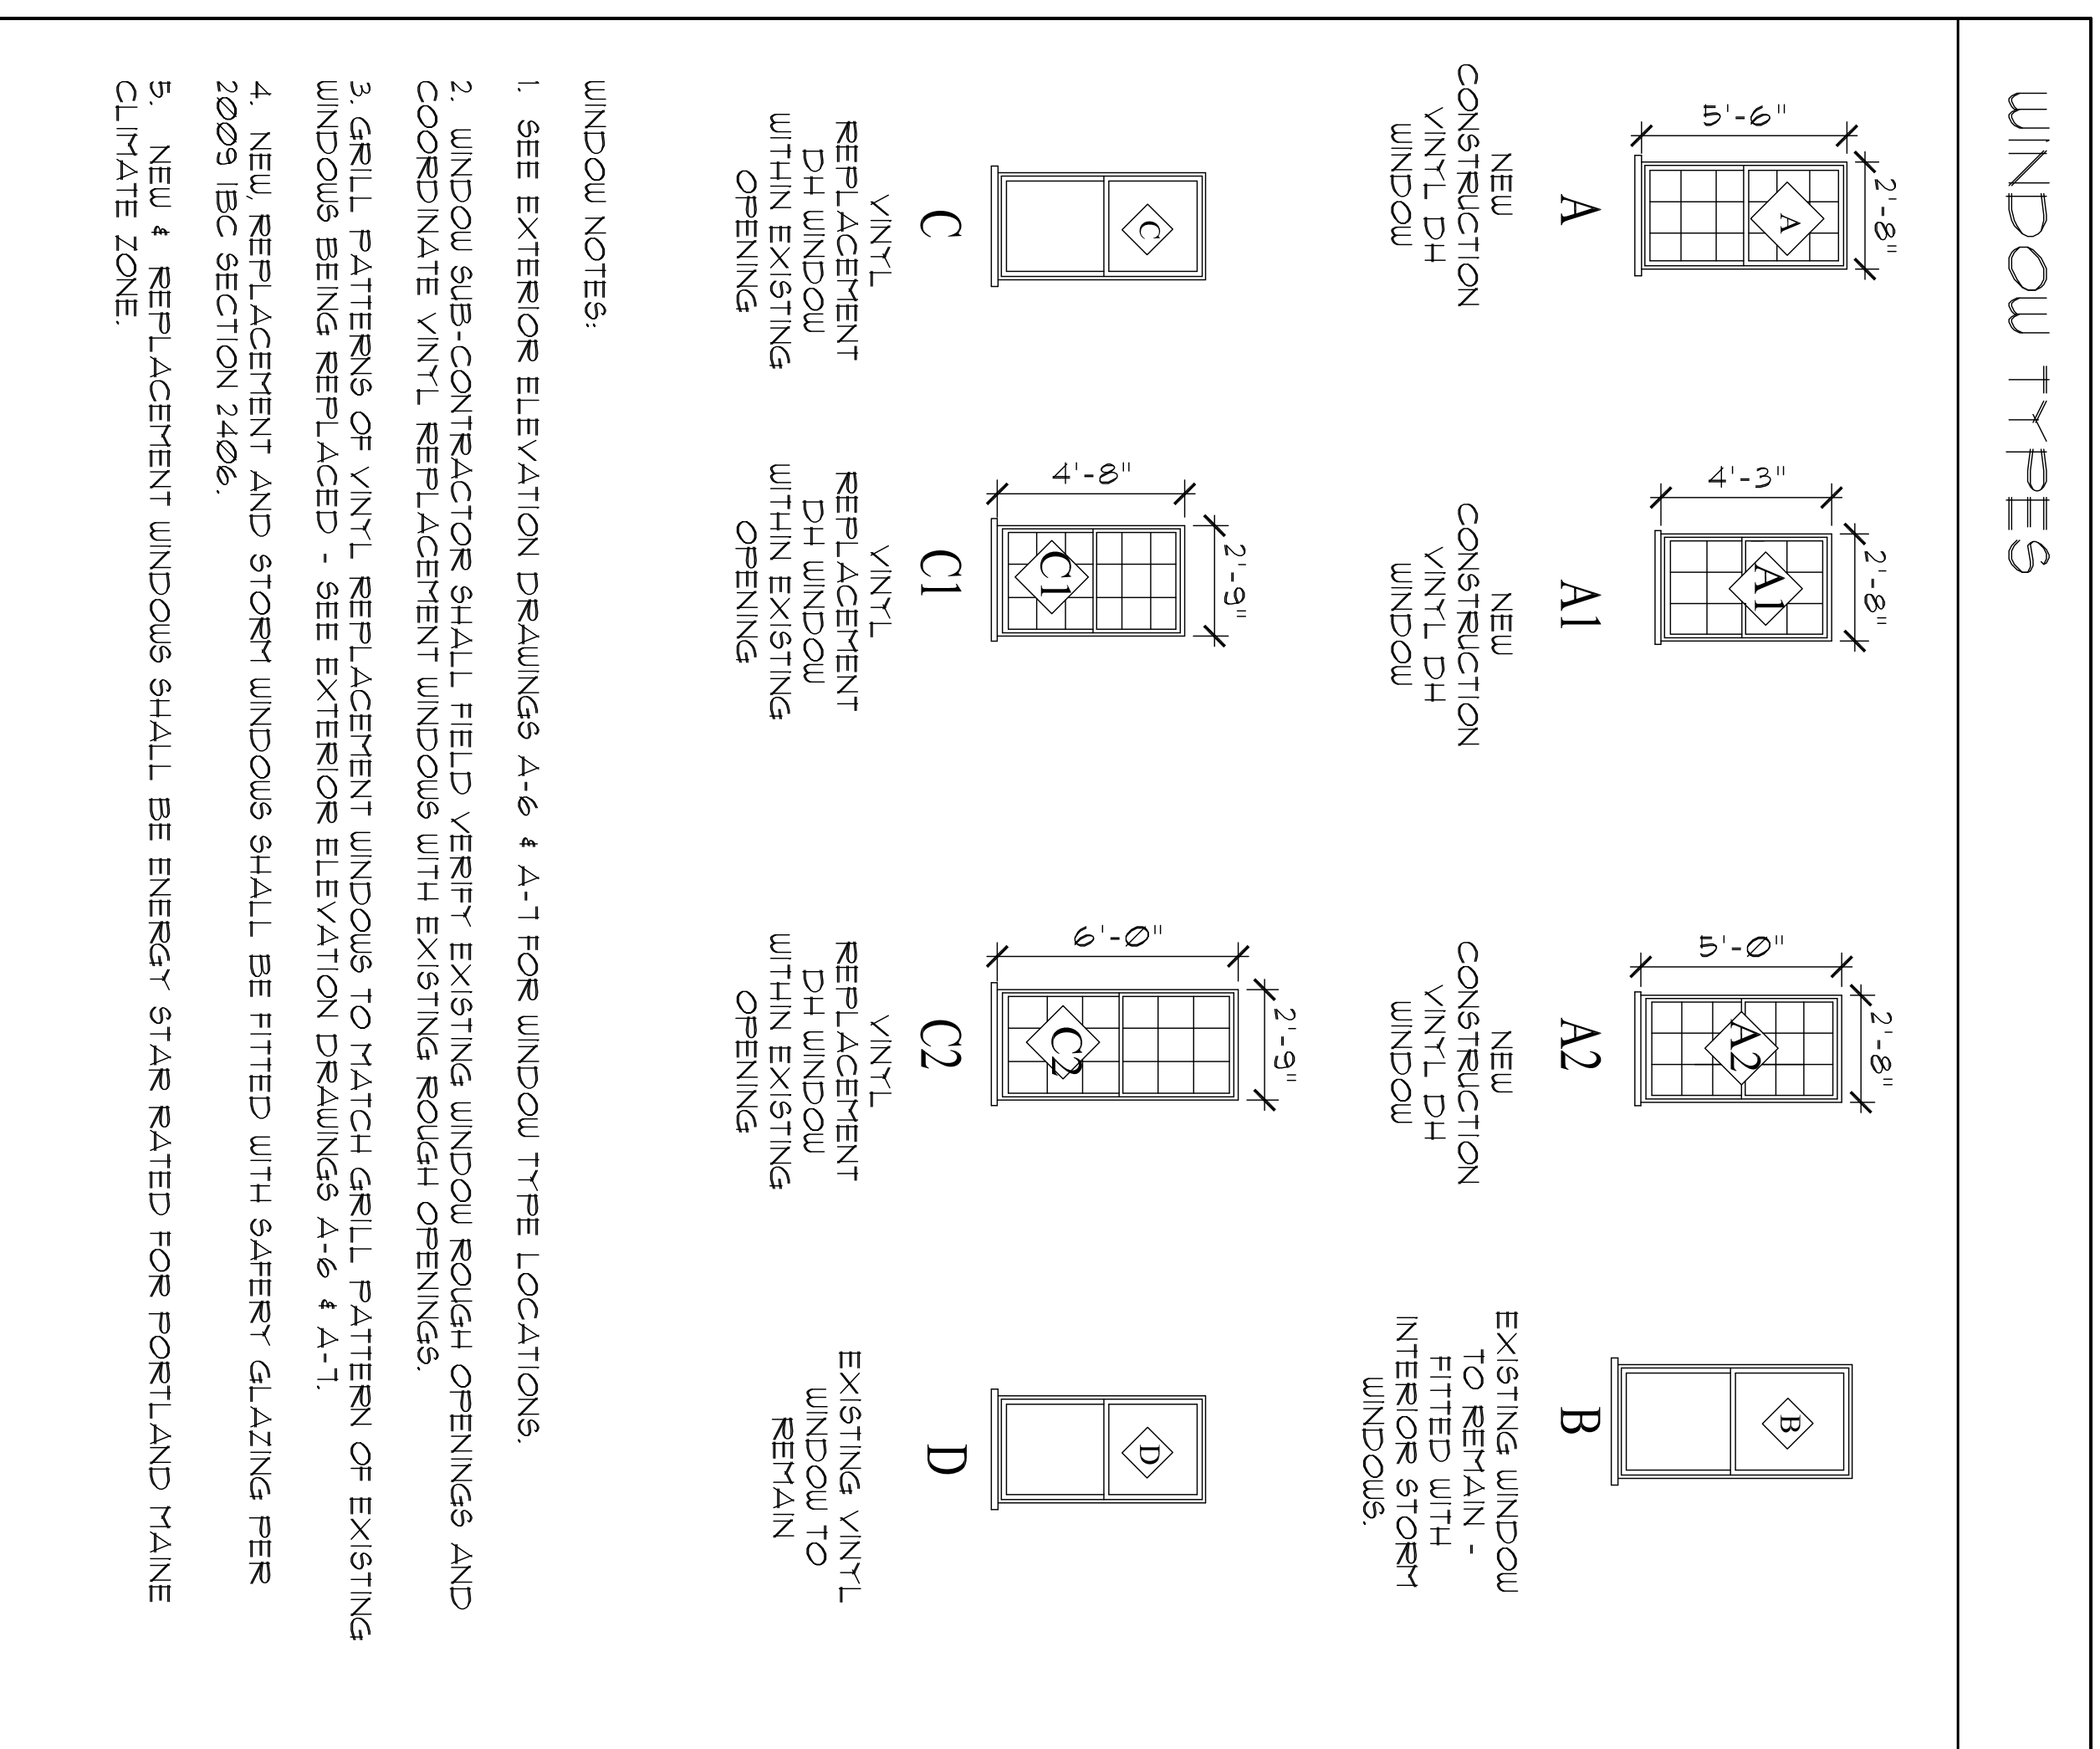

FINISH SCHEDULE

ROOM	WALL	FLOOR	CEILING	BASE	NOTE
STAIR 1	W1	F4	C1	B1	
STAIR 2	W1	F4	C1	B1	
UNIT 01, 02, 03, 04, 05, 106					
LIVING	W1	F1	C1	B1	
KITCHENETTE	W1	F3	C1	B2	
BATH	W1	F1	C1	B1	
CLOSETS	W1	F1	C1	B1	
UNIT 07, 102, 103					
LIVING	W1	F2	C1	B1	
KITCHENETTE	W1	F2	C1	B1	
BATH	W1	F3	C1	B2	
CLOSETS	W1	F2	C2	B1	
UNIT 101					
LIVING	W1	F2	C2	B1	
KITCHENETTE	W1	F2	C1	B1	
BATH	W1	F3	C1	B2	
CLOSETS	W1	F2	C2	B1	
UNIT 111, 112					
LIVING	W1	F2	C1	B1	
KITCHENETTE	W1	F2	C1	B1	
BATH	W1	F3	C1	B2	
CLOSETS	W1	F2	C1	B1	
UNIT 113, 114					
LIVING	W1	F1	C2	B1	
KITCHENETTE	W1	F1	C2	B1	
BATH	W1	F3	C1	B2	
CLOSETS	W1	F1	C2	B1	
UNIT 201, 202					
LIVING	W1	F2	C1	B1	
KITCHENETTE	W1	F2	C1	B1	
BATH	W1	F3	C1	B2	
CLOSETS	W1	F2	C1	B1	
UNIT 203, 204, 208					
LIVING	W1	F2	C1	B1	
KITCHENETTE	W1	F2	C1	B1	
BATH	W1	F3	C1	B2	
CLOSETS	W1	F2	C1	B1	
UNIT 205, 206, 207					
LIVING	W1	F2	C1	B1	
KITCHENETTE	W1	F2	C1	B1	
BATH	W1	F3	C1	B2	
CLOSETS	W1	F2	C1	B1	
UNIT 301, 302, 303					
LIVING	W1	F2	C1	B1	
KITCHENETTE	W1	F2	C1	B1	
BATH	W1	F3	C1	B2	
CLOSETS	W1	F2	C1	B1	
CORRIDOR 123					
FOTER 119	W1	F2	C2	B1	
CORRIDOR 124	W1	F2	C1	B1	
RAMP 133	W1	F2	C1	B1	
CORRIDOR 125	W1	F1	C1	B1	
CORRIDOR 128	W1	F1	C1	B1	
FOTER 131	W1	F1	C1	B1	
CORRIDOR 135	W1	F1	C1	B1	
LAUNDRY 118	W1	F3	C1	B2	
JAN CLOSET 111	W1	F3	C1	B2	
CORRIDOR 210					
W1	F2	C1	B1		
CORRIDOR 209					
W1	F2	C1	B1		
CORRIDOR 305					
W1	F2	C1	B1		
CORRIDOR 306					
W1	F2	C1	B1		

DOOR SCHEDULE

No.	SIZE	THICK	DOOR	FRAME	LABEL	HDWRE	REMARKS	No.
			Type Material Finish	Material Finish				
1	(2)3'-0" X 6'-8"	1 3/4"	C Wood	Pd.	Pd.	...	Foyer 119 to Exterior	1
1A	3'-0" X 6'-8"	1 3/4"	B HM	Pd.	Pd.	60 Min.	Basement 001 to Stair No. 2	1A
1B	3'-0" X 6'-8"	1 3/4"	B Insulated Metal	Pd.	Pd.	...	Existing Door from Basement Entry 007 to Exterior.	1B
2	2'-10" X 6'-8"	1 3/4"	A SC Modified	Pd.	Pd.	60 Min.	Corridor 123 to Unit 114.	2
3	2'-10" X 6'-8"	1 3/4"	A SC Modified	Pd.	Pd.	...	Unit 114 Bathroom Door	3
3A	2'-6" X 6'-8"	1 3/4"	A SC Modified	Pd.	Pd.	...	Unit 114 Bathroom Door	3A
4	2'-10" X 6'-8"	1 3/4"	A SC Modified	Pd.	Pd.	60 Min.	Unit 113 Entry Door	4
5	2'-10" X 6'-8"	1 3/4"	A SC Modified	Pd.	Pd.	...	Unit 113 Bathroom Door	5
6	2'-6" X 6'-8"	1 3/4"	A SC Modified	Pd.	Pd.	...	Unit 113 Closet Door	6
7	2'-10" X 6'-8"	1 3/4"	A Insulated Metal	Pd.	Pd.	...	Corridor 123 to Exterior	7
8	2'-10" X 6'-8"	1 3/4"	A SC Modified	Pd.	Pd.	60 Min.	Unit 112 Entry Door	8
9	2'-10" X 6'-8"	1 3/4"	A SC Modified	Pd.	Pd.	...	Unit 112 Bathroom Door	9
10	(2)2'-6" X 6'-8"	1 3/4"	A SC Modified	Pd.	Pd.	...	Unit 112 Closet Doors	10
11	2'-10" X 6'-8"	1 3/4"	A SC Modified	Pd.	Pd.	60 Min.	Unit 111 Entry Door	11
12	2'-10" X 6'-8"	1 3/4"	A SC Modified	Pd.	Pd.	...	Unit 111 Closet Door	12
13	2'-10" X 6'-8"	1 3/4"	A SC Modified	Pd.	Pd.	60 Min.	Unit 111 Bathroom Door	13
14	2'-10" X 6'-8"	1 3/4"	A SC Modified	Pd.	Pd.	...	Unit 110 Entry Door	14
15	2'-10" X 6'-8"	1 3/4"	A SC Modified	Pd.	Pd.	...	Unit 110 Bathroom Door	15
16	2'-6" X 6'-8"	1 3/4"	A SC Modified	Pd.	Pd.	...	Unit 110 Closet Door	16
17	2'-10" X 6'-8"	1 3/4"	A SC Modified	Pd.	Pd.	60 Min.	Unit 109 Entry Door	17
18	2'-10" X 6'-8"	1 3/4"	A SC Modified	Pd.	Pd.	...	Unit 109 Bathroom Door	18
19	(2)2'-0" X 6'-8"	1 3/4"	A SC Modified	Pd.	Pd.	...	Unit 109 Closet Door	19
20	2'-10" X 6'-8"	1 3/4"	A SC Modified	Pd.	Pd.	60 Min.	Unit 108 Entry Door	20
21	2'-0" X 6'-8"	1 3/4"	A SC Modified	Pd.	Pd.	...	Unit 108 Closet Door	21
22	2'-10" X 6'-8"	1 3/4"	A SC Modified	Pd.	Pd.	...	Unit 108 Bathroom Door	22
23	(2)2'-6" X 6'-8"	1 3/4"	A SC Modified	Pd.	Pd.	...	Unit 108 Closet Door	23
24	2'-10" X 6'-8"	1 3/4"	A SC Modified	Pd.	Pd.	60 Min.	Unit 107 Entry Door	24
25	2'-10" X 6'-8"	1 3/4"	A SC Modified	Pd.	Pd.	...	Unit 107 Bathroom Door	25
26	3'-0" X 6'-8"	1 3/4"	A SC Modified	Pd.	Pd.	...	Unit 107 Closet Door	26
27	3'-0" X 6'-8"	1 3/4"	A SC Modified	Pd.	Pd.	60 Min.	Unit 107 Closet Door	27
28	3'-0" X 6'-8"	1 3/4"	A SC Modified	Pd.	Pd.	60 Min.	Corr 133 to Stair No. 1	28
29	3'-0" X 6'-8"	1 3/4"	A SC Modified	Pd.	Pd.	60 Min.	Corr 133 to Stair No. 1	29
30	3'-0" X 6'-8"	1 3/4"	A SC Modified	Pd.	Pd.	60 Min.	Stair No. 1 to Foyer 131.	30
31	2'-10" X 6'-8"	1 3/4"	A Insulated Metal	Pd.	Pd.	...	Foyer 131 to Exterior	31
32	(2)1'-6" X 6'-8"	1 3/4"	A SC Modified	Pd.	Pd.	60 Min.	Unit 102 Entry Door	32
33	2'-10" X 6'-8"	1 3/4"	A SC Modified	Pd.	Pd.	...	Unit 102 Closet Doors	33
34	(2)2'-6" X 6'-8"	1 3/4"	A SC Modified	Pd.	Pd.	...	Unit 102 Bathroom Door	34
35	(2)2'-6" X 6'-8"	1 3/4"	A SC Modified	Pd.	Pd.	...	Unit 102 Closet Doors	35
36	(2)2'-6" X 6'-8"	1 3/4"	A SC Modified	Pd.	Pd.	...	Unit 102 Closet Doors	36
37	2'-10" X 6'-8"	1 3/4"	A SC Modified	Pd.	Pd.	...	Unit 101 Bathroom Door	37
38	(2)1'-6" X 6'-8"	1 3/4"	A SC Modified	Pd.	Pd.	...	Unit 101 Closet Door	38
39	2'-10" X 6'-8"	1 3/4"	A SC Modified	Pd.	Pd.	60 Min.	Unit 101 Entry Door	39
40	2'-10" X 6'-8"	1 3/4"	A SC Modified	Pd.	Pd.	60 Min.	Unit 103 Entry Door	40
41	(2)2'-6" X 6'-8"	1 3/4"	A SC Modified	Pd.	Pd.	...	Unit 103 Closet Doors	41
42	2'-10" X 6'-8"	1 3/4"	A SC Modified	Pd.	Pd.	...	Unit 103 Bathroom Door	42
43	(2)2'-6" X 6'-8"	1 3/4"	A SC Modified	Pd.	Pd.	...	Unit 103 Door	43
44	(2)2'-6" X 6'-8"	1 3/4"	A SC Modified	Pd.	Pd.	...	Corr 128 to Exterior	44
45	3'-0" X 6'-8"	1 3/4"	A SC Modified	Pd.	Pd.	60 Min.	Stair No. 2 to Exterior	45
46	2'-10" X 6'-8"	1 3/4"	A SC Modified	Pd.	Pd.	...	Stair No. 2 to Basement	46
47	(2)3'-0" X 6'-8"	...	Wood	Pd.	Pd.	...	Existing Door Stair No. 2	47
48	2'-10" X 6'-8"	1 3/4"	...	Wood	Pd.	...	Existing Door Stair No. 2	48
49	(2)2'-6" X 6'-8"	1 3/4"	A SC Modified	Pd.	Pd.	...	Unit 202 Closet Doors	49
50	2'-10" X 6'-8"	1 3/4"	A SC Modified	Pd.	Pd.	...	Unit 202 Bathroom Door	50
51	(2)2'-6" X 6'-8"	1 3/4"	A SC Modified	Pd.	Pd.	...	Unit 202 Closet Doors	51
51A	(2)2'-6" X 6'-8"	1 3/4"	A SC Modified	Pd.	Pd.	60 Min.	Unit 202 Closet Doors	51A
52	2'-10" X 6'-8"	1 3/4"	A SC Modified	Pd.	Pd.	...	Unit 202 Closet Doors	52
53	(2)2'-0" X 6'-8"	1 3/4"	A SC Modified	Pd.	Pd.	60 Min.	Unit 201 Closet Doors	53
54	2'-10" X 6'-8"	1 3/4"	A SC Modified	Pd.	Pd.	...	Unit 201 Bathroom Door	54
55	2'-6" X 6'-8"	1 3/4"	A SC Modified	Pd.	Pd.	...	Unit 201 Closet Doors	55
56	(2)2'-6" X 6'-8"	1 3/4"	A SC Modified	Pd.	Pd.	...	Unit 205 Entry Door	56
57	3'-0" X 6'-8"	1 3/4"	A SC Modified	Pd.	Pd.	...	Corr 210 to Stair No. 1	57
58	2'-10" X 6'-8"	1 3/4"	A SC Modified	Pd.	Pd.	...	Unit 205 Entry Door	58
59	2'-6" X 6'-8"	1 3/4"	A SC Modified	Pd.	Pd.	...	Unit 205 Closet Door	59
60	2'-10" X 6'-8"	1 3/4"	A SC Modified	Pd.	Pd.	...	Unit 203 Bathroom Door	60
61	(2)2'-6" X 6'-8"	1 3/4"	A SC Modified	Pd.	Pd.	...	Unit 203 Closet Doors	61
62	2'-10" X 6'-8"	1 3/4"	A SC Modified	Pd.	Pd.	60 Min.	Unit 204 Entry Door	62
63	2'-10" X 6'-8"	1 3/4"	A SC Modified	Pd.	Pd.	...	Unit 204 Bathroom Door	63
64	(2)2'-6" X 6'-8"	1 3/4"	A SC Modified	Pd.	Pd.	...	Unit 204 Closet Doors	64
65	2'-10" X 6'-8"	1 3/4"	A SC Modified	Pd.	Pd.	60 Min.	Unit 205 Entry Door	65
66	2'-10" X 6'-8"	1 3/4"	A SC Modified	Pd.	Pd.	...	Unit 205 Powder Room Door	66
67	2'-10" X 6'-8"	1 3/4"	A SC Modified	Pd.	Pd.	...	Unit 205 Closet Door	67
68	2'-10" X 6'-8"	1 3/4"	A SC Modified	Pd.	Pd.	60 Min.	Unit 206 Entry Door	68
69	2'-10" X 6'-8"	1 3/4"	A SC Modified	Pd.	Pd.	...	Unit 206 Closet Door	69
70	2'-10" X 6'-8"	1 3/4"	A SC Modified	Pd.	Pd.	60 Min.	Unit 207 Entry Door	70
71	2'-10" X 6'-8"	1 3/4"	A SC Modified	Pd.	Pd.	...	Unit 207 Powder Room Door	71
72	2'-10" X 6'-8"	1 3/4"	A SC Modified	Pd.	Pd.	...	Unit 207 Closet Door	72
73	2'-10" X 6'-8"	1 3/4"	A SC Modified	Pd.	Pd.	60 Min.	Unit 208 Entry Door	73
74	3'-0" X 6'-8"	1 3/4"	A SC Modified	Pd.	Pd.	...	Corr 209 to Stair No. 2	74
75	2'-10" X 6'-8"	1 3/4"	A SC Modified	Pd.	Pd.	60 Min.	Unit 208 Entry Door	75
76	2'-10" X 6'-8"	1 3/4"	A SC Modified	Pd.	Pd.	...	Unit 208 Closet Door	76
77	2'-10" X 6'-8"	1 3/4"	A SC Modified	Pd.	Pd.	...	Unit 208 Bathroom Door	77
78	3'-0" X 6'-8"	1 3/4"	A SC Modified	Pd.	Pd.	...	Corr 305 to Stair No. 1	78
79	2'-10" X 6'-8"	1 3/4"	A SC Modified	Pd.	Pd.	60 Min.	Unit 302 Entry Door	79
80	(2)2'-0" X 6'-8"	1 3/4"	A SC Modified	Pd.	Pd.	...	Unit 302 Closet Door	80
81	2'-10" X 6'-8"	1 3/4"	A SC Modified	Pd.	Pd.	...	Unit 302 Bathroom Door	81
82	(2)2'-6" X 6'-8"	1 3/4"	A SC Modified	Pd.	Pd.	...	Unit 302 Closet Doors	82
83	2'-10" X 6'-8"	1 3/4"	A SC Modified	Pd.	Pd.	60 Min.	Unit 303 Entry Door	83
84	2'-10" X 6'-8"	1 3/4"	A SC Modified	Pd.	Pd.	...	Unit 303 Bathroom Door	84
85	2'-6" X 6'-8"	1 3/4"	A SC Modified	Pd.	Pd.	...	Unit 304 Closet Door	85
86	2'-10" X 6'-8"	1 3/4"	A SC Modified	Pd.	Pd.	...	Unit 304 Bathroom Door	86
87	2'-10" X 6'-8"	1 3/4"	A SC Modified	Pd.</				