


**FINISH SCHEDULE KEY**

FLOORING	F1	EXISTING WOOD FLOORING - REFINISHED.
	F2	FAVORN GRADE WOOD FLOORING - POLY FINISH.
	F3	GERANIUM TILE.
WALL	W1	GYF. BD. OR EXISTING LATH & PLASTER - PTD.
	W2	GYF. BD. OR EXISTING LATH & PLASTER - PTD.
CEILING	C1	GYF. BD. OR EXISTING LATH & PLASTER - PTD.
	C2	EXISTING WOOD BEARBOARDS - PTD.
BASE	B1	WOOD BASE - PTD.
	B2	CERAMIC BASE.

**WINDOW TYPES**

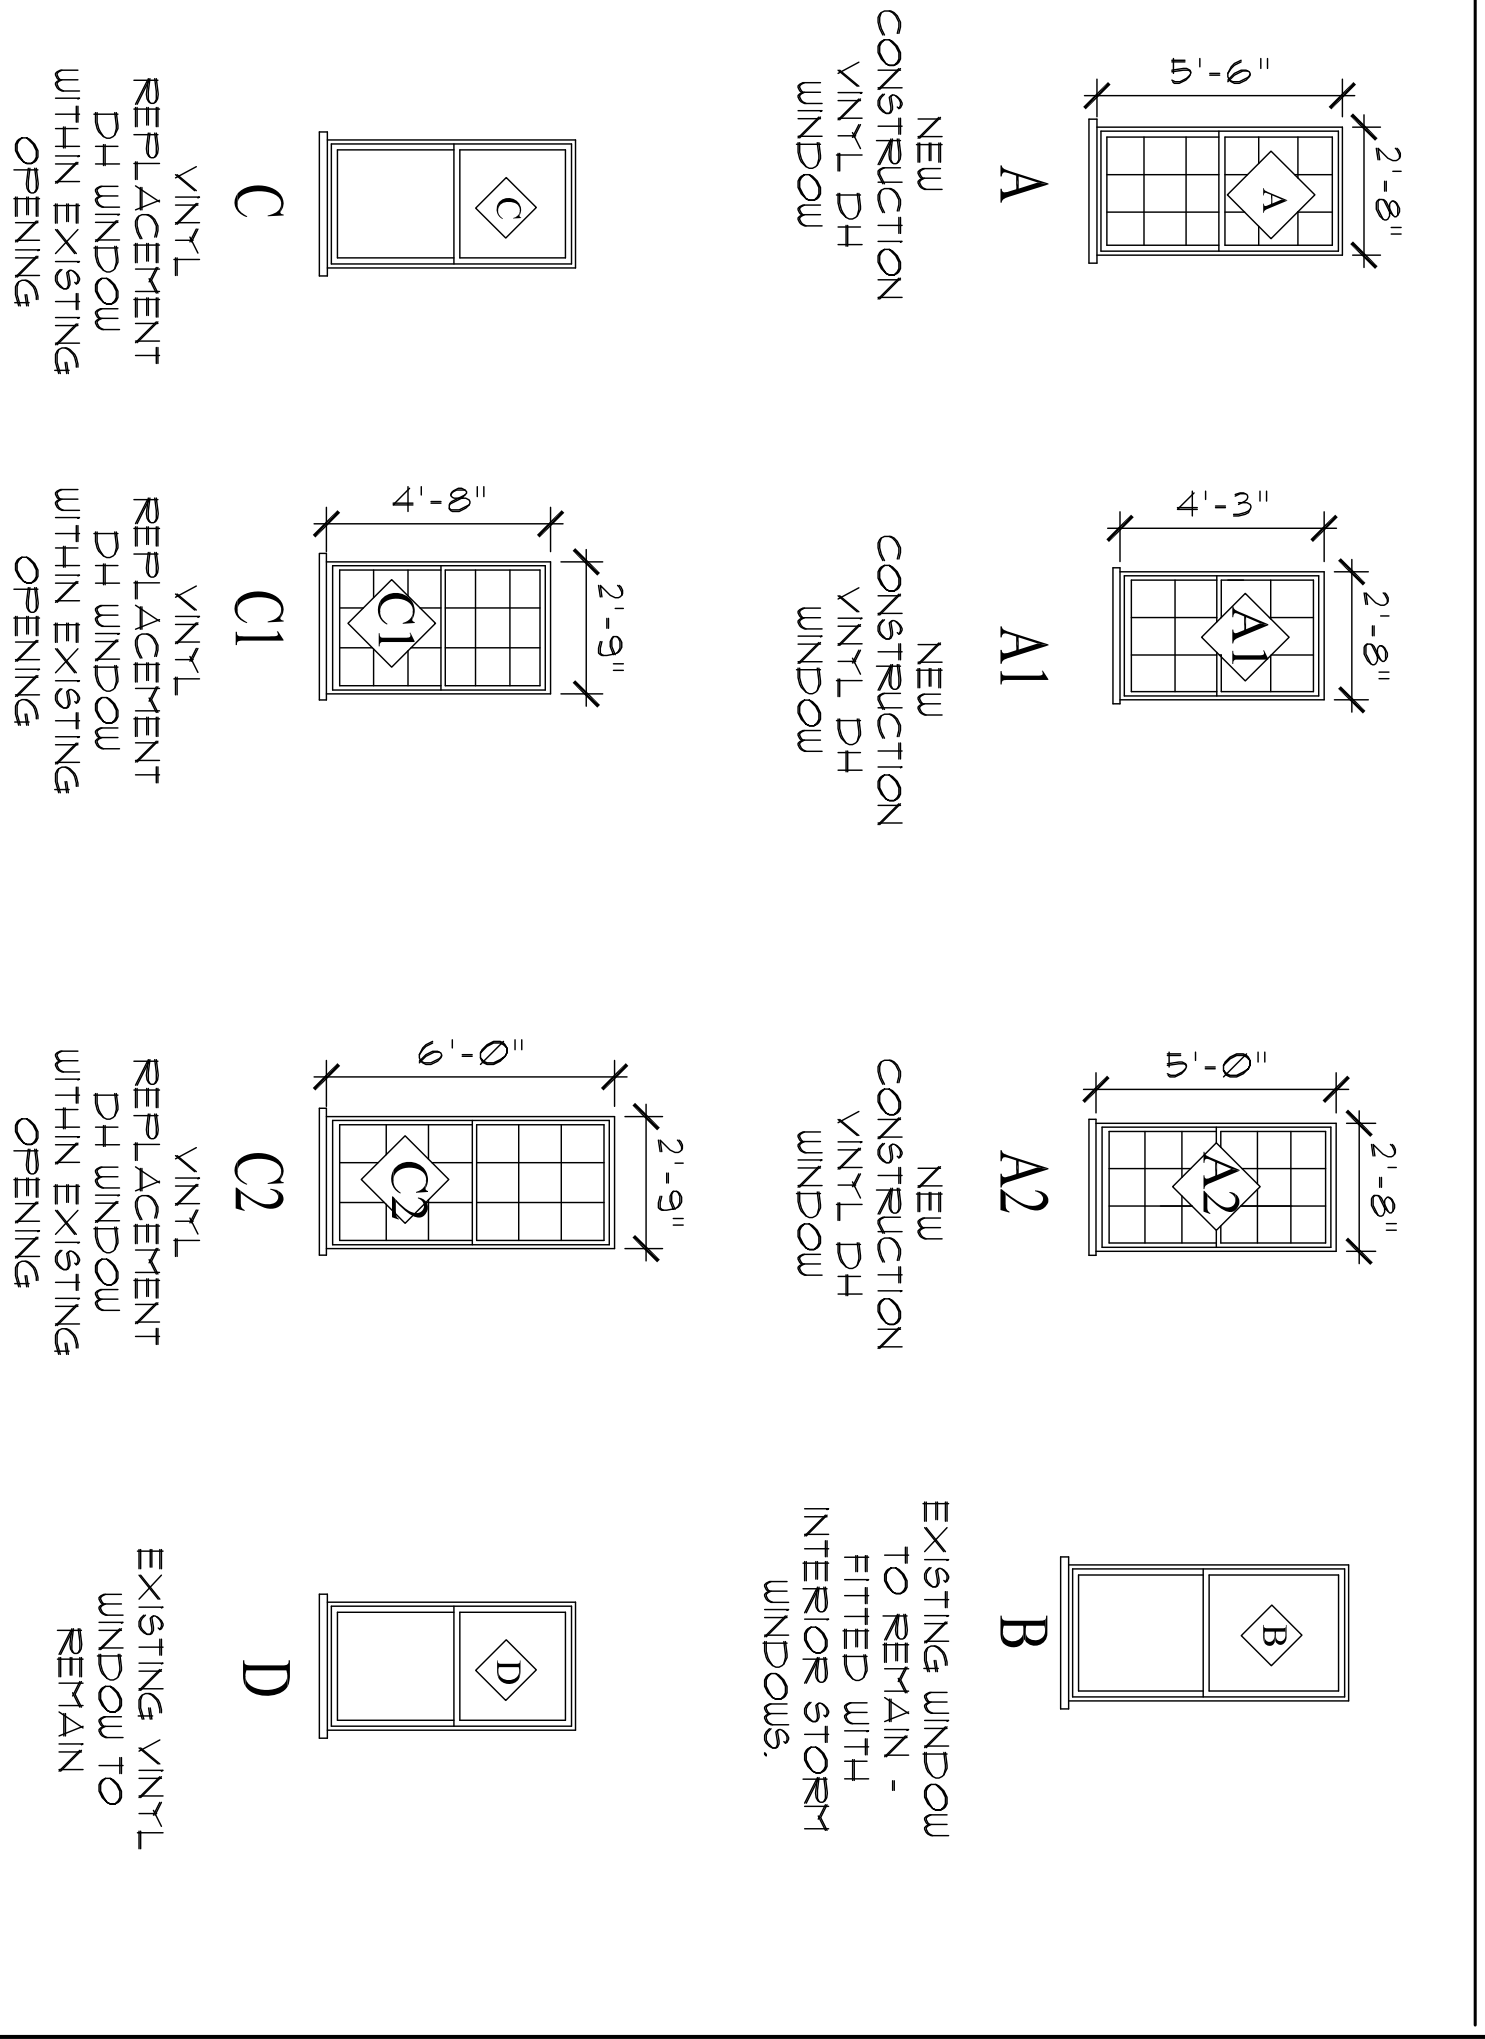

- WINDOW NOTES:**
- SEE EXTERIOR ELEVATION DRAWINGS A-6 & A-7 FOR WINDOW TYPE LOCATIONS.
  - WINDOW SUB-CONTRACTOR SHALL FIELD VERIFY EXISTING WINDOW SIZES AND COORDINATE VINYL REPLACEMENT WINDOWS WITH EXISTING ROUGH OPENINGS.
  - GRILL PATTERNS OF VINYL REPLACEMENT WINDOWS TO MATCH GRILL PATTERNS OF EXISTING WINDOWS BEING REPLACED - SEE EXTERIOR ELEVATION DRAWINGS A-6 & A-7.
  - NEW REPLACEMENT AND STORM WINDOWS SHALL BE FITTED WITH SAFETY GLAZING PER 2009 IBC SECTION 2406.
  - NEW & REPLACEMENT WINDOWS SHALL BE ENERGY STAR RATED FOR PORTLAND MAINE CLIMATE ZONE.

**FINISH SCHEDULE**

ROOM	WALL	FLOOR	CEILING	BASE	NOTE
STAIR 1	W1	F4	C1	B1	
STAIR 2	W1	F4	C1	B1	

**UNIT 101, 102, 103, 104, 105, 106.**

LIVING	W1	F1	C1	B1
KITCHENETTE	W1	F1	C1	B1
BATH	W1	F3	C1	B2
CLOSETS	W1	F1	C1	B1

**UNIT 101, 102, 103.**

LIVING	W1	F2	C1	B1
KITCHENETTE	W1	F2	C1	B1
BATH	W1	F3	C1	B2
CLOSETS	W1	F2	C1	B1

**UNIT 102.**

LIVING	W1	F2	C2	B1
KITCHENETTE	W1	F2	C2	B1
BATH	W1	F3	C1	B2
CLOSETS	W1	F2	C2	B1

**UNIT 111, 112.**

LIVING	W1	F2	C1	B1
KITCHENETTE	W1	F2	C1	B1
BATH	W1	F3	C1	B2
CLOSETS	W1	F2	C1	B1

UNIT 113, 114.	W1	F1	C2	B1
LIVING	W1	F1	C2	B1
KITCHENETTE	W1	F1	C2	B1
BATH	W1	F3	C1	B2
CLOSETS	W1	F1	C2	B1

**UNIT 201, 202.**

LIVING	W1	F2	C1	B1
KITCHENETTE	W1	F2	C1	B1
BATH	W1	F3	C1	B2
CLOSETS	W1	F2	C1	B1

**UNIT 203, 204, 205.**

LIVING	W1	F2	C1	B1
KITCHENETTE	W1	F2	C1	B1
BATH	W1	F3	C1	B2
CLOSETS	W1	F2	C1	B1

**UNIT 205, 206, 207.**

LIVING	W1	F2	C1	B1
KITCHENETTE	W1	F2	C1	B1
BATH	W1	F3	C1	B2
CLOSETS	W1	F2	C1	B1
POUNDER ROOM	W1	F3	C1	B2
INTERNAL STAIR	W1	F3	C1	B1

**UNIT 301, 302, 303.**

LIVING	W1	F2	C1	B1
KITCHENETTE	W1	F2	C1	B1
BATH	W1	F3	C1	B2
CLOSETS	W1	F2	C1	B1

No.	SIZE	THICK	DOOR	FRAME	LABEL	HD/WIRE	REMARKS
1	(2) 3'-0" X 6'-8"	1 3/4"	C	Wood	Wood	---	ENTRANCE
1A	3'-0" X 6'-8"	1 3/4"	B	Insulated Metal	---	---	NOT USED
1B	3'-0" X 6'-8"	1 3/4"	A	SC Modded	---	---	Exit Door from Basement Entry 407 to Exterior.
2	2'-10" X 6'-8"	1 3/8"	A	SC Modded	---	60 Min.	Entrance
3	2'-10" X 6'-8"	1 3/8"	A	SC Modded	---	---	Unit 114 Bathroom Door.
3A	2'-6" X 6'-8"	1 3/8"	A	SC Modded	---	---	Unit 114 Closet Door.
4	2'-10" X 6'-8"	1 3/4"	A	SC Modded	---	60 Min.	Passage
5	2'-10" X 6'-8"	1 3/8"	A	SC Modded	---	---	Unit 113 Entry Door.
6	2'-6" X 6'-8"	1 3/8"	A	SC Modded	---	---	Unit 113 Bathroom Door.
7	2'-10" X 6'-8"	1 3/4"	A	Insulated Metal	---	---	Passage
8	2'-10" X 6'-8"	1 3/4"	A	SC Modded	---	60 Min.	Entrance
9	2'-10" X 6'-8"	1 3/8"	A	SC Modded	---	---	Unit 112 Entry Door.
10	(2) 2'-6" X 6'-8"	1 3/8"	A	SC Modded	---	---	Unit 112 Closet Doors
10A	2'-0" X 6'-8"	1 3/8"	A	SC Modded	---	---	Unit 112 Closet Door
11	2'-10" X 6'-8"	1 3/4"	A	SC Modded	---	60 Min.	Entrance
11A	2'-10" X 6'-8"	1 3/8"	A	SC Modded	---	---	Unit 111 Closet Door
12	2'-10" X 6'-8"	1 3/8"	A	SC Modded	---	---	Passage
13	2'-10" X 6'-8"	1 3/8"	A	SC Modded	---	60 Min.	Entrance
14	2'-10" X 6'-8"	1 3/8"	A	SC Modded	---	---	Unit 110 Entry Door
15	2'-10" X 6'-8"	1 3/8"	A	SC Modded	---	---	Unit 110 Bathroom Door
16	2'-6" X 6'-8"	1 3/8"	A	SC Modded	---	---	Unit 110 Closet Door
17	2'-10" X 6'-8"	1 3/4"	A	SC Modded	---	60 Min.	Entrance
18	(2) 2'-0" X 6'-8"	1 3/8"	A	SC Modded	---	---	Unit 109 Entry Door
19	(2) 2'-0" X 6'-8"	1 3/8"	A	SC Modded	---	---	Unit 109 Bathroom Door
19A	2'-10" X 6'-8"	1 3/8"	A	SC Modded	---	60 Min.	Entrance
20	2'-10" X 6'-8"	1 3/4"	A	SC Modded	---	---	Unit 108 Entry Door
21	2'-10" X 6'-8"	1 3/8"	A	SC Modded	---	---	Unit 108 Closet Door
22	2'-10" X 6'-8"	1 3/8"	A	SC Modded	---	---	Passage
23	(2) 2'-6" X 6'-8"	1 3/8"	A	SC Modded	---	60 Min.	Entrance
24	2'-10" X 6'-8"	1 3/4"	A	SC Modded	---	---	Unit 107 Entry Door
25	2'-10" X 6'-8"	1 3/8"	A	SC Modded	---	---	Unit 107 Bathroom Door
26	2'-6" X 6'-8"	1 3/4"	A	SC Modded	---	60 Min.	Entrance
27	3'-0" X 6'-8"	1 3/4"	A	SC Modded	---	60 Min.	Passage
28	3'-0" X 6'-8"	1 3/4"	A	SC Modded	---	60 Min.	Passage
29	3'-0" X 6'-8"	1 3/4"	A	Insulated Metal	---	---	Unit 102 Closet Door
30	2'-10" X 6'-8"	1 3/4"	A	SC Modded	---	60 Min.	Entrance
31	2'-10" X 6'-8"	1 3/8"	A	SC Modded	---	60 Min.	Entrance
32	(2) 1'-6" X 6'-8"	1 3/8"	A	SC Modded	---	---	Unit 102 Closet Doors
33	2'-10" X 6'-8"	1 3/8"	A	SC Modded	---	---	Unit 102 Entry Door
34	(2) 2'-6" X 6'-8"	1 3/4"	A	SC Modded	---	60 Min.	Entrance
35	(2) 2'-6" X 6'-8"	1 3/4"	A	SC Modded	---	60 Min.	Entrance
36	(2) 2'-6" X 6'-8"	1 3/8"	A	SC Modded	---	---	Unit 102 Closet Doors
37	2'-10" X 6'-8"	1 3/8"	A	SC Modded	---	60 Min.	Entrance
38	(2) 1'-6" X 6'-8"	1 3/8"	A	SC Modded	---	---	Unit 101 Closet Door
39	2'-10" X 6'-8"	1 3/4"	A	SC Modded	---	60 Min.	Entrance
40	2'-10" X 6'-8"	1 3/4"	A	SC Modded	---	60 Min.	Entrance
41	(2) 2'-6" X 6'-8"	1 3/8"	A	SC Modded	---	---	Unit 103 Entry Door
42	2'-10" X 6'-8"	1 3/8"	A	SC Modded	---	---	Unit 103 Closet Door
43	(2) 2'-6" X 6'-8"	1 3/8"	A	SC Modded	---	---	Unit 103 Closet Doors
44	(2) 3'-0" X 6'-8"	1 3/4"	A	SC Modded	---	---	Unit 103 Closet Door
45	3'-0" X 6'-8"	1 3/4"	A	SC Modded	---	60 Min.	Passage

**DOOR SCHEDULE**

No.	SIZE	THICK	DOOR	FRAME	LABEL	HD/WIRE	REMARKS
1	(2) 3'-0" X 6'-8"	1 3/4"	C	Wood	Wood	---	ENTRANCE
1A	3'-0" X 6'-8"	1 3/4"	B	Insulated Metal	---	---	NOT USED
1B	3'-0" X 6'-8"	1 3/4"	A	SC Modded	---	---	Exit Door from Basement Entry 407 to Exterior.
2	2'-10" X 6'-8"	1 3/8"	A	SC Modded	---	60 Min.	Entrance
3	2'-10" X 6'-8"	1 3/8"	A	SC Modded	---	---	Unit 114 Bathroom Door.
3A	2'-6" X 6'-8"	1 3/8"	A	SC Modded	---	---	Unit 114 Closet Door.
4	2'-10" X 6'-8"	1 3/4"	A	SC Modded	---	60 Min.	Passage
5	2'-10" X 6'-8"	1 3/8"	A	SC Modded	---	---	Unit 113 Entry Door.
6	2'-6" X 6'-8"	1 3/8"	A	SC Modded	---	---	Unit 113 Bathroom Door.
7	2'-10" X 6'-8"	1 3/4"	A	Insulated Metal	---	---	Passage
8	2'-10" X 6'-8"	1 3/4"	A	SC Modded	---	60 Min.	Entrance
9	2'-10" X 6'-8"	1 3/8"	A	SC Modded	---	---	Unit 112 Entry Door.
10	(2) 2'-6" X 6'-8"	1 3/8"	A	SC Modded	---	---	Unit 112 Closet Doors
10A	2'-0" X 6'-8"	1 3/8"	A	SC Modded	---	---	Unit 112 Closet Door
11	2'-10" X 6'-8"	1 3/4"	A	SC Modded	---	60 Min.	Entrance
11A	2'-10" X 6'-8"	1 3/8"	A	SC Modded	---	---	Unit 111 Closet Door
12	2'-10" X 6'-8"	1 3/8"	A	SC Modded	---	---	Passage
13	2'-10" X 6'-8"	1 3/8"	A	SC Modded	---	60 Min.	Entrance
14	2'-10" X 6'-8"	1 3/8"	A	SC Modded	---	---	Unit 110 Entry Door
15	2'-10" X 6'-8"	1 3/8"	A	SC Modded	---	---	Unit 110 Bathroom Door
16	2'-6" X 6'-8"	1 3/8"	A	SC Modded	---	---	Unit 110 Closet Door
17	2'-10" X 6'-8"	1 3/4"	A	SC Modded	---	60 Min.	Entrance
18	(2) 2'-0" X 6'-8"	1 3/8"	A	SC Modded	---	---	Unit 109 Entry Door
19	(2) 2'-0" X 6'-8"	1 3/8"	A	SC Modded	---	---	Unit 109 Bathroom Door
19A	2'-10" X 6'-8"	1 3/8"	A	SC Modded	---	60 Min.	Entrance
20	2'-10" X 6'-8"	1 3/4"	A	SC Modded	---	---	Unit 108 Entry Door
21	2'-10" X 6'-8"	1 3/8"	A	SC Modded	---	---	Unit 108 Closet Door
22	2'-10" X 6'-8"	1 3/8"	A	SC Modded	---	---	Passage
23	(2) 2'-6" X 6'-8"	1 3/8"	A	SC Modded	---	60 Min.	Entrance
24	2'-10" X 6'-8"	1 3/4"	A	SC Modded	---	---	Unit 107 Entry Door
25	2'-10" X 6'-8"	1 3/8"	A	SC Modded	---	---	Unit 107 Bathroom Door
26	2'-6" X 6'-8"	1 3/4"	A	SC Modded	---	60 Min.	Entrance
27	3'-0" X 6'-8"	1 3/4"	A	SC Modded	---	60 Min.	Passage
28	3'-0" X 6'-8"	1 3/4"	A	SC Modded	---	60 Min.	Passage
29	3'-0" X 6'-8"	1 3/4"	A	Insulated Metal	---	---	Unit 102 Closet Door
30	2'-10" X 6'-8"	1 3/4"	A	SC Modded	---	60 Min.	Entrance
31	2'-10" X 6'-8"	1 3/8"	A	SC Modded	---	60 Min.	Entrance
32	(2) 1'-6" X 6'-8"	1 3/8"	A	SC Modded	---	---	Unit 102 Closet Doors
33	2'-10" X 6'-8"	1 3/8"	A	SC Modded	---	---	Unit 102 Entry Door
34	(2) 2'-6" X 6'-8"	1 3/4"	A	SC Modded	---	60 Min.	Entrance
35	(2) 2'-6" X 6'-8"	1 3/4"	A	SC Modded	---	60 Min.	Entrance
36	(2) 2'-6" X 6'-8"	1 3/8"	A	SC Modded	---	---	Unit 102 Closet Doors
37	2'-10" X 6'-8"	1 3/8"	A	SC Modded	---	60 Min.	Entrance
38	(2) 1'-6" X 6'-8"	1 3/8"	A	SC Modded	---	---	Unit 101 Closet Door
39	2'-10" X 6'-8"	1 3/4"	A	SC Modded	---	60 Min.	Entrance
40	2'-10" X 6'-8"	1 3/4"	A	SC Modded	---	60 Min.	Entrance
41	(2) 2'-6" X 6'-8"	1 3/8"	A	SC Modded	---	---	Unit 103 Entry Door
42	2'-10" X 6'-8"	1 3/8"	A	SC Modded	---	---	Unit 103 Closet Door
43	(2) 2'-6" X 6'-8"	1 3/8"	A	SC Modded	---	---	Unit 103 Closet Doors
44	(2) 3'-0" X 6'-8"	1 3/4"	A	SC Modded	---	---	Unit 103 Closet Door
45	3'-0" X 6'-8"	1 3/4"	A	SC Modded	---	60 Min.	Passage

- GENERAL DOOR NOTES:**
- ALL HANDLINES TO INCLUDE LEVER HANDLES.
  - RATED DOORS TO BE SELF CLOSING.
  - EXTERIOR DOORS TO RECEIVE WEATHERSTRIPPING.
- DOOR NOTES**
- DOORS 1 & 30 ARE EXT. ONLY. EXTERIOR LEVER OPERATES ONLY WITH KEY.

