TOWN: PORTLAND

DATE: 2/11/08

DRAWN: CBR

REVIEWED: J.O.

REQUIREMENTS


AØ.2


FILE: Ø7-Ø113

SCALE: NTS

TITLE:

SHEET:

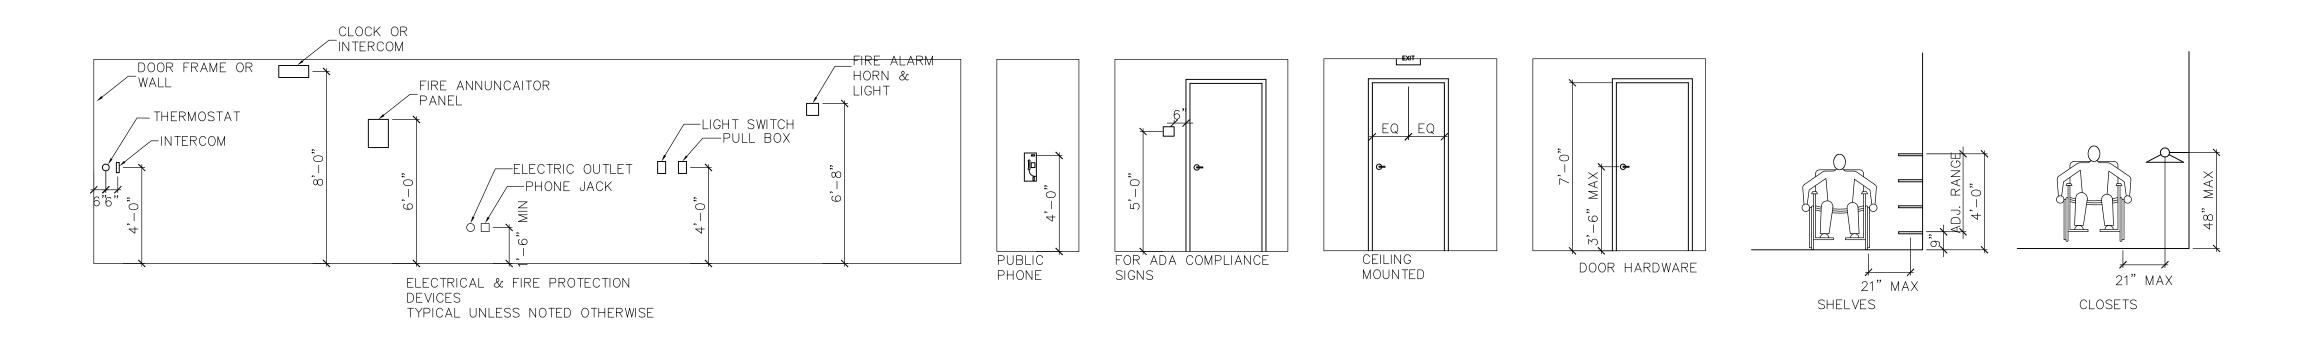

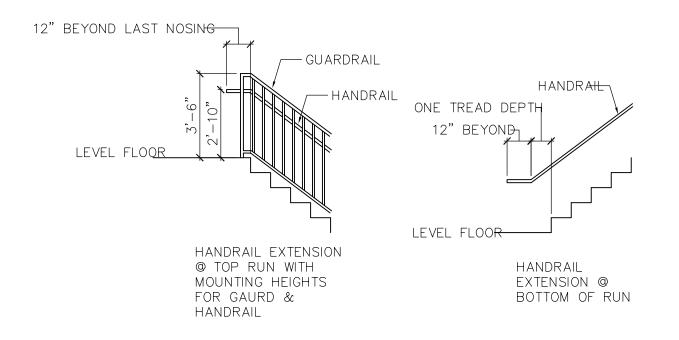

NOT TO SCALE

THIS DRAWING IS PROVIDED FOR INFORMATIONAL PURPOSES ONLY.

IF USED FOR CONSTRUCTION. THE CONTRACTOR ASSUMES ALL RESPONSIBILITY

FOR LOCAL CODE COMPLIANCE.

ALL DRAWINGS, PLANS, SKETCHES ETC. ARE PROVIDED TO OUR

CLIENTS BASED UPON INFORMATION PROVIDED BY THE CLIENT

AND DRAWN IN ACCORDANCE WITH COMMON BUILDING PRACTICES

AND LOCAL CODES. NONE OF THE EMPLOYEES OF FMC CADD DRAFTING

SERVICES, INC ARE REGISTERED ARCHITECTS, ENGINEERS OR LAND

SURVEYORS. ALL DIMENSIONS AND SPECIFICATIONS OF TRUCTION

BEGINS. IF DIMENSIONS AND SPECIFICATIONS ARE NOT VERIFIED

BY CLIENT AND/OR CONTRACTOR BEFORE ACTUAL CONSTRUCTION


BEGINS. IF DIMENSIONS AND SPECIFICATIONS ARE NOT VERIFIED


BY CLIENT AND/OR CONTRACTOR BEFORE ACTUAL CONSTRUCTION

BEGINS FMC CADD DRAFTING SERVICES, INC. WILL BE HELD HARMLESS

FMC CADD DRAFTING SERVICES, INC. ASSUMES NO LIABILITY FOR CHANGES

AND/OR REVISIONS MADE TO PLANS BY CLIENT AND/OR CONTRACTOR.

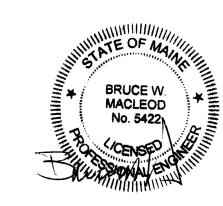

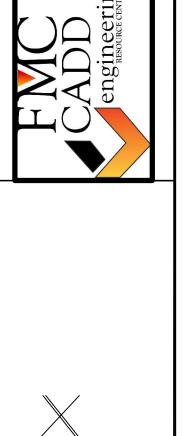

PROPERTY OF