

Dennis V. Jud
43 Lawn Ave.
Portland, Maine 04103

December 14, 2000

John Reed, Inspections
City of Portland
City Hall
389 Congress Street
Portland, Maine 04101


Re: 43 Lawn Avenue
Building Permit for Replacement Garage

Dear John:

BM Construction, Belgrade, Maine, is in the process of providing me with a new garage on my 43 Lawn Ave. property. As a condition of approval on my building permit, I needed to supply a framing plan. Attached is a copy of that framing plan. Please review and confirm that this satisfies that condition.

Thank you very much.

Sincerely,

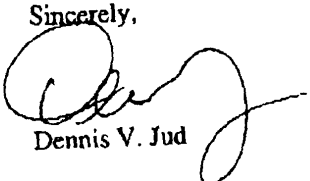
Dennis V. Jud

131-F-004

Post-it® Fax Note	7671	Date	12/14/00	# of pages	2
To	JOHN REED	From	DENNIS JUD		
Co./Dept.		Co.			
Phone #		Phone #	772-3846		
Fax #	874-8716	Fax #	772-1070		


Attention: Dennis Sud

BUILDING PACKAGES

BIM Construction - 495-2754 or

Michelle @ 621-2980

TYPICAL CONSTRUCTION DETAIL

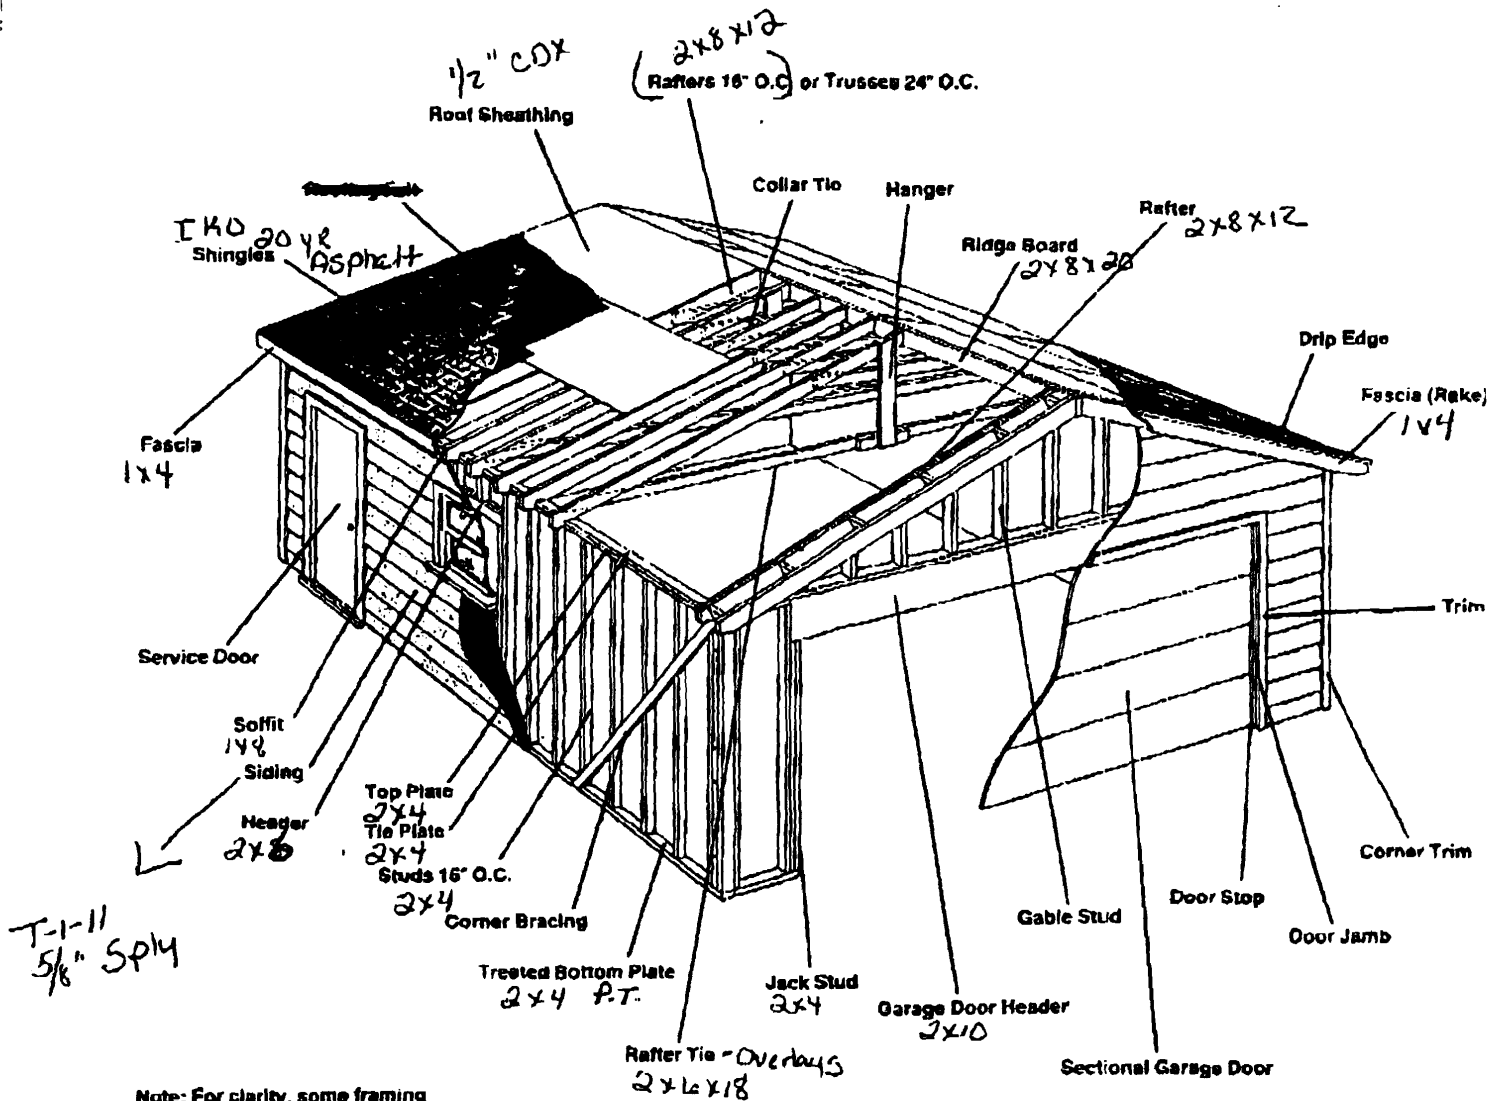

Note: For clarity, some framing members are omitted in the drawing.

Exterior decorative items, windows and some doors shown on some models are optional and not included in standard package. See package specifications on page 3 for details.